



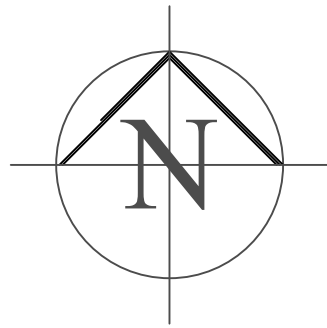

- T1 - Carriageway - Macadam
- T2 - Footpaths - Macadam
- BP1 - Shared Driveways, Car Parks & Private Driveways - Block Paving
- F1 - Private Footpaths - Concrete Flags

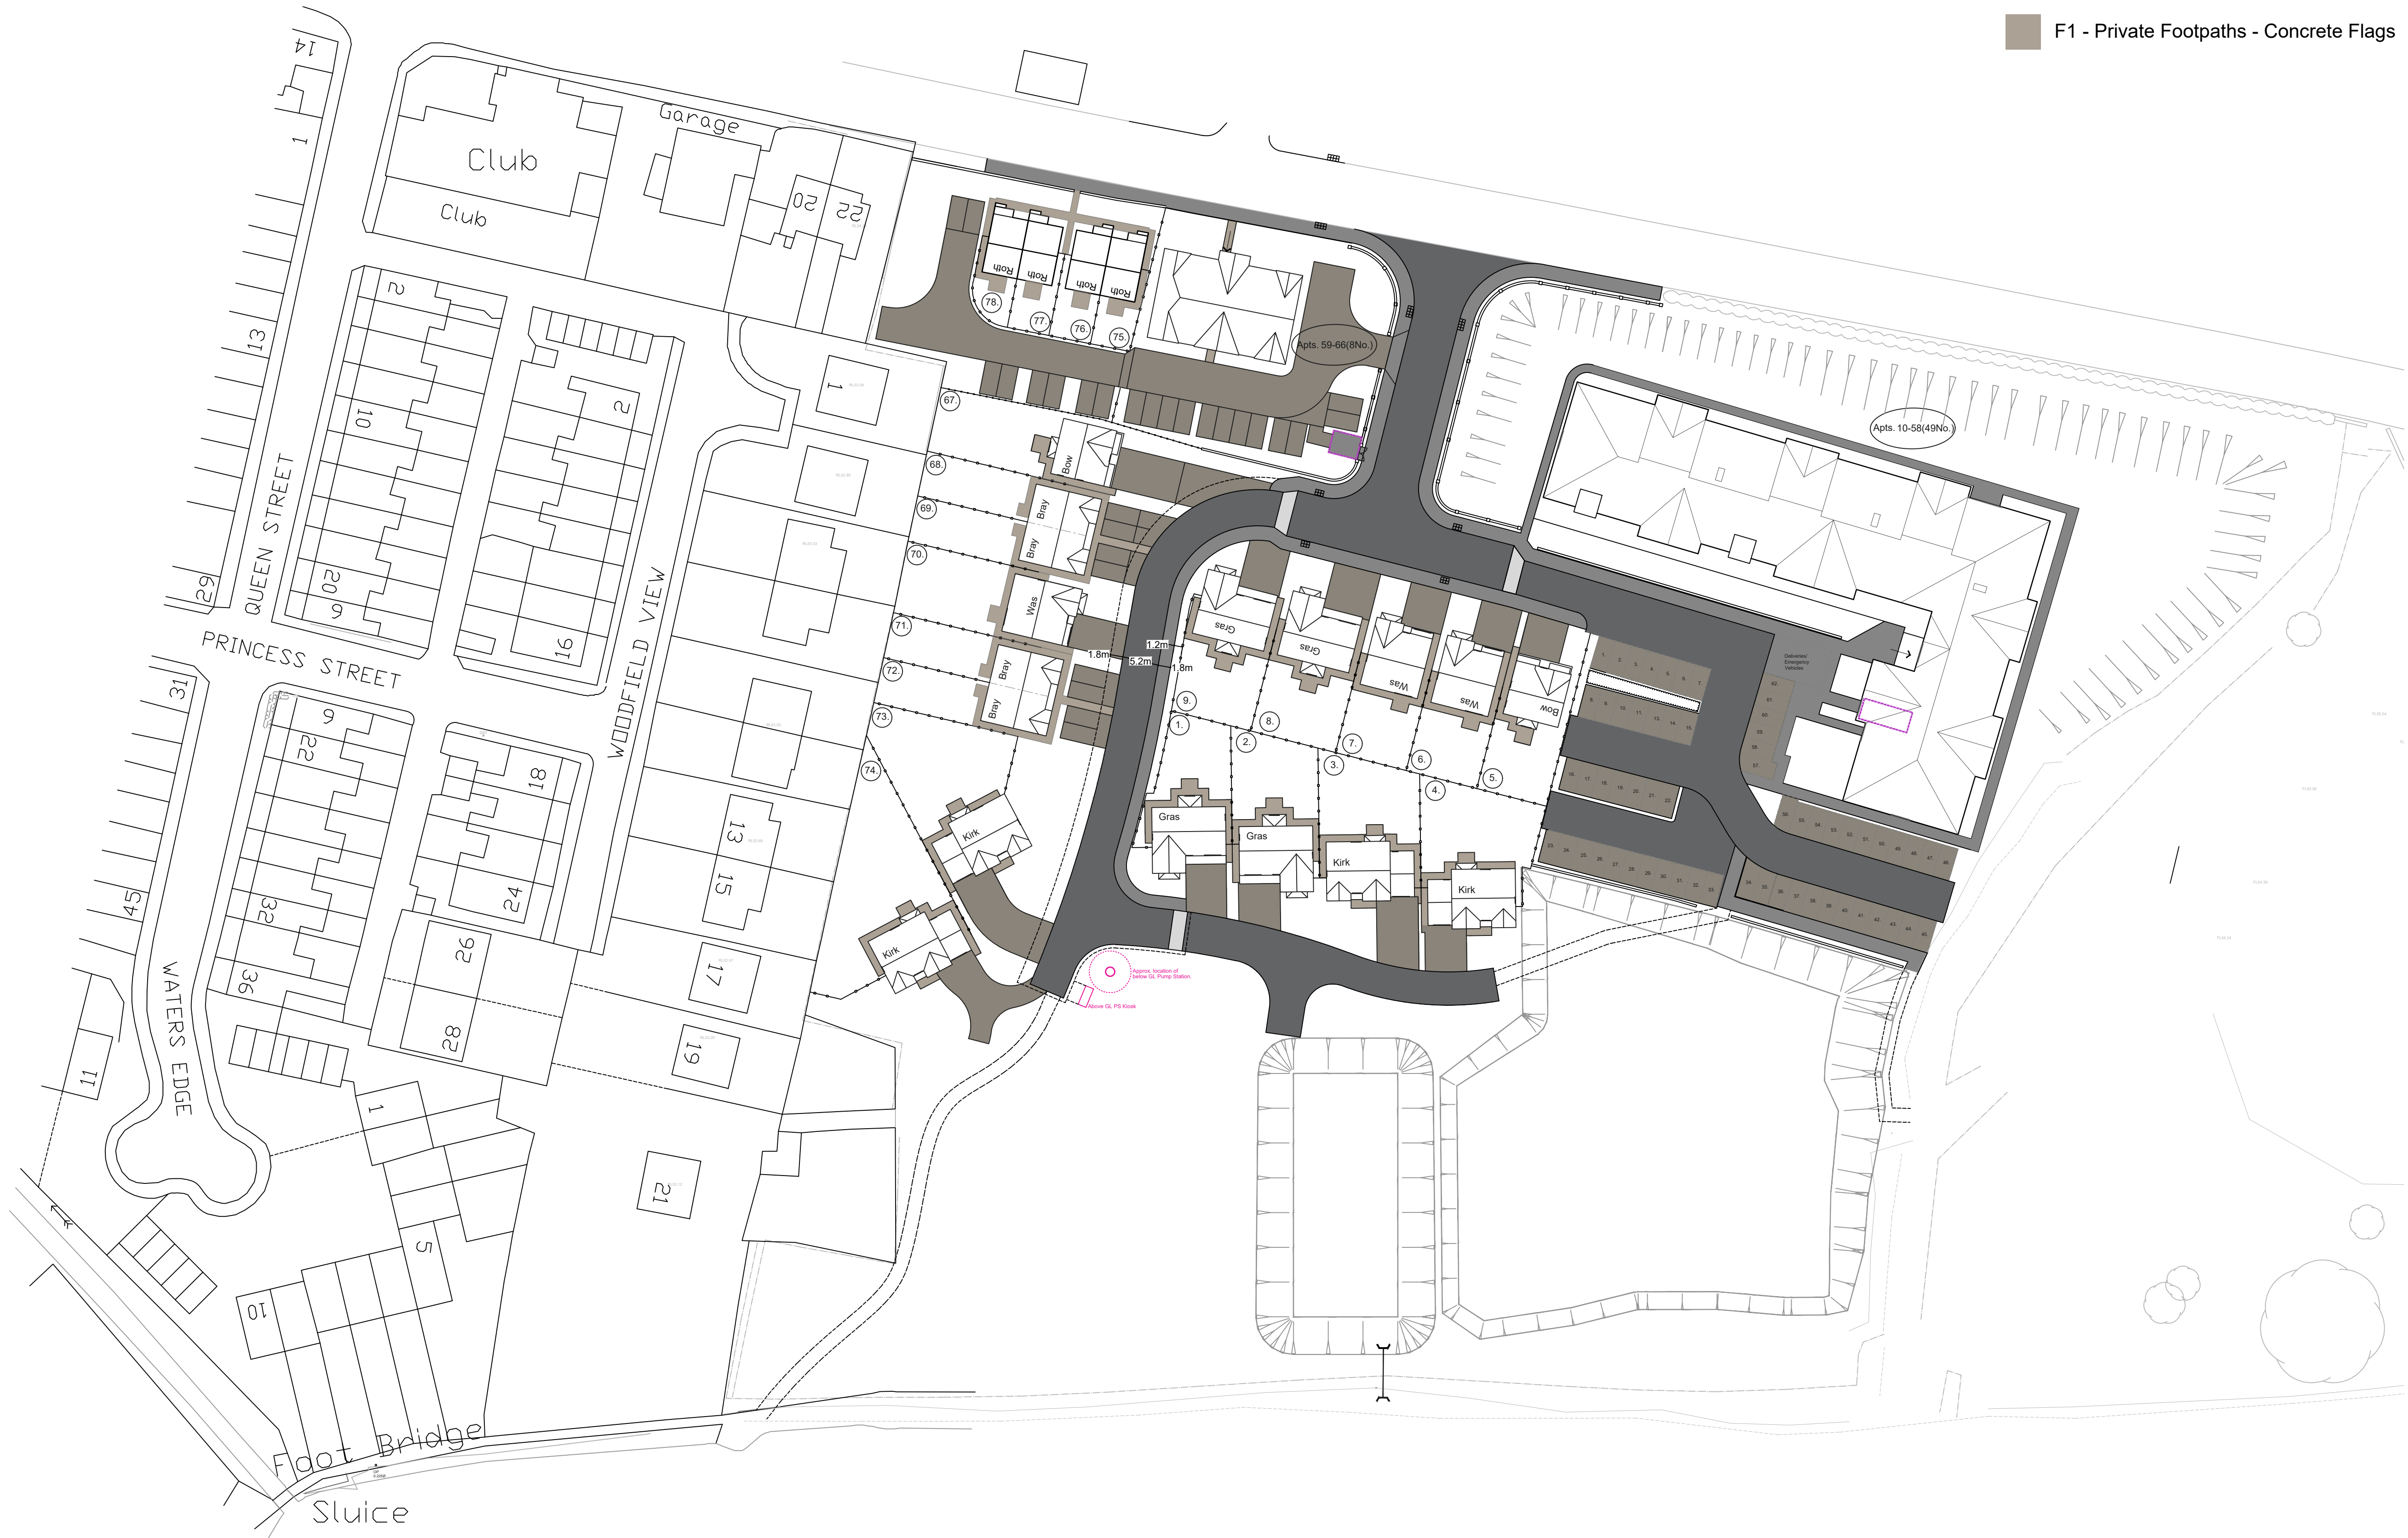

- H 19/11/24 Layout revised to match updated site plan.
- G 23/10/23 Layout revised to match updated site plan.
- F 18/04/23 Surface treatments updated to match revised site plan.
- E 29/11/22 - Roof layouts on the apartments updated to match house type drawings. Surface treatment indicated on the front & rear paths to 1 bed apartments.
- D 18/10/22 - Further redesign following internal discussion.
- C 12/07/22 -Scheme redesigned following flood modelling
- B 14/07/22 Altered to suit revised proposal.
- A 11/11/21 Revised following planning consultants comments.

|                                                                                     |                    |
|-------------------------------------------------------------------------------------|--------------------|
| Helm Bank, Nantand, Kendal<br>Cumbria LA9 7PS<br>Tel 015395 60605 OakmenHomes.co.uk |                    |
| PROJECT TITLE<br>Acorington Road<br>Whalley                                         |                    |
| DRAWING TITLE<br>Reduced Development Proposal                                       |                    |
| Proposed Surface Treatment Layout                                                   |                    |
| DRAWING NUMBER<br>015/R-OAK/06                                                      | REVISION<br>H      |
| DATE<br>09/20                                                                       | SCALE<br>1:500 @A1 |