


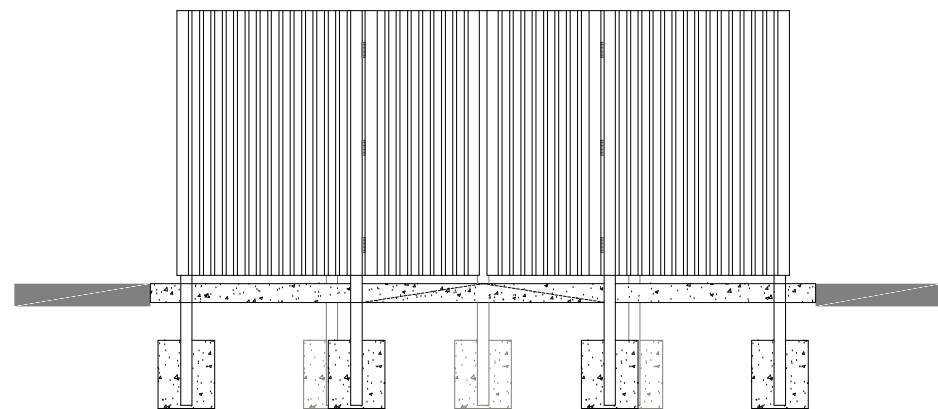
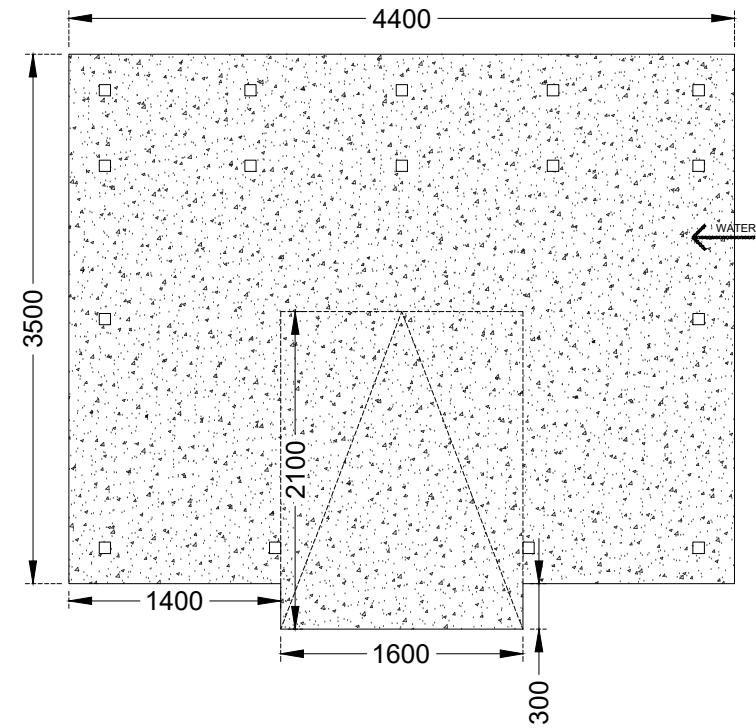


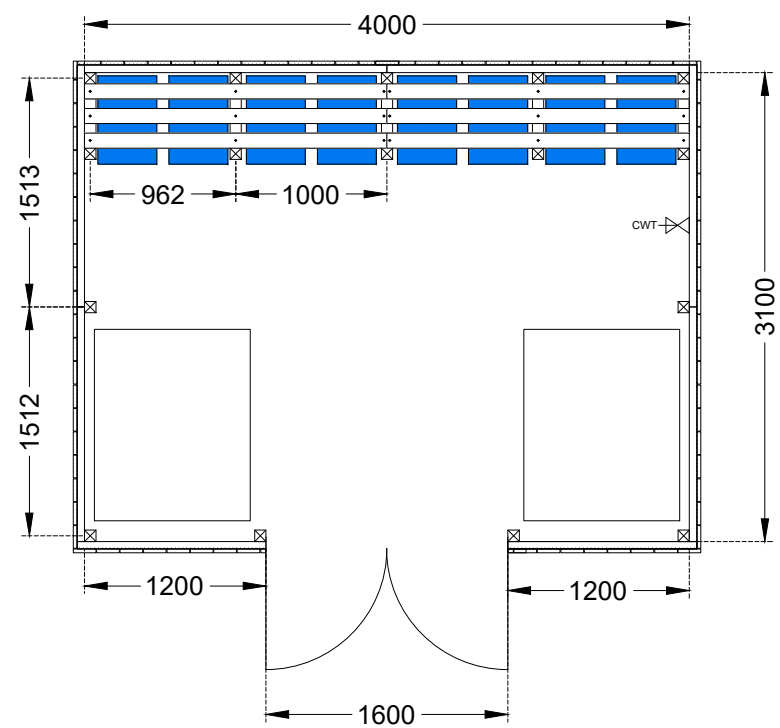



FRONT ELEVATION

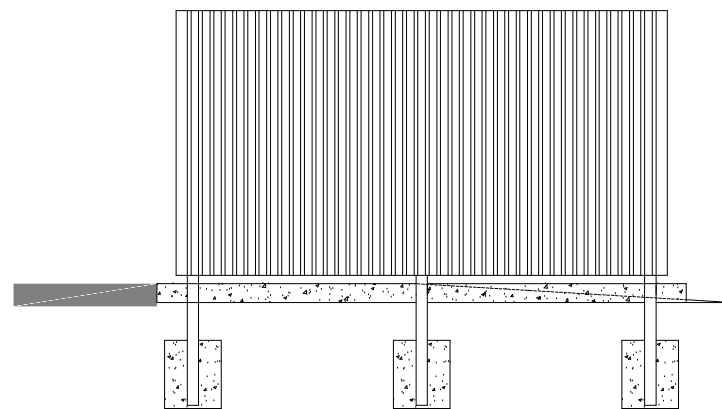

SIDE ELEVATION

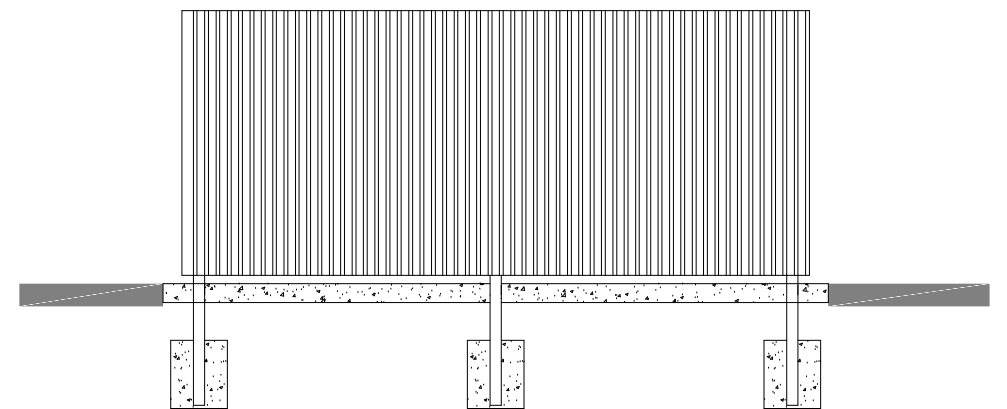

REAR ELEVATION

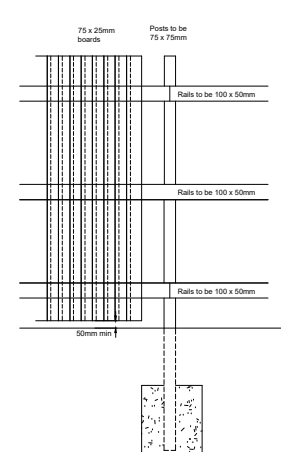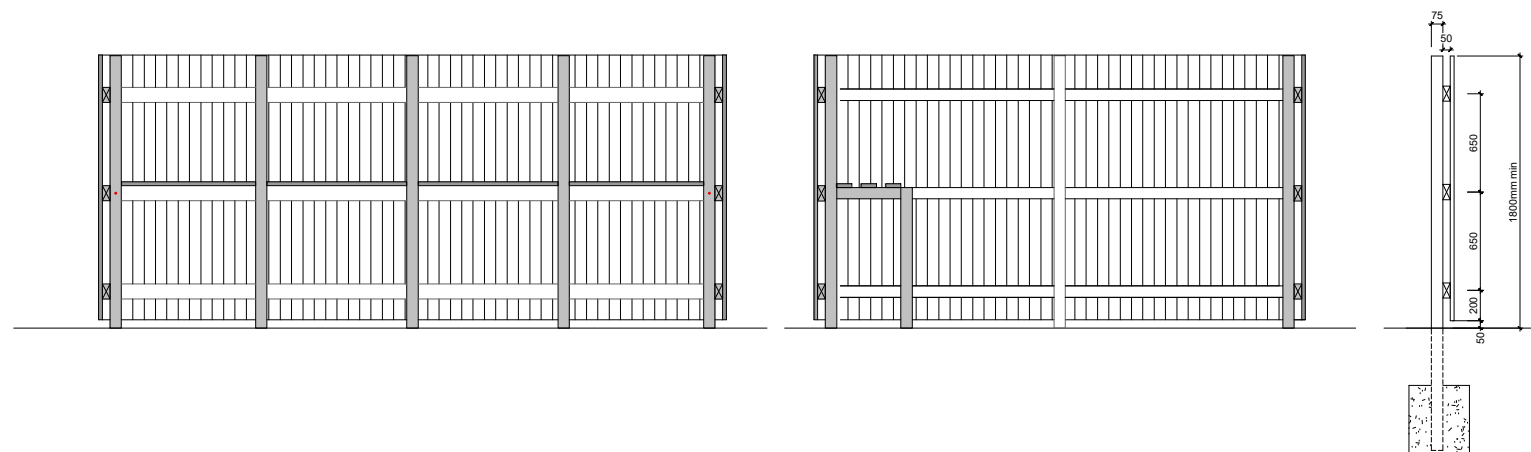

REV DATE DESCRIPTION

Oakmere
CREATING QUALITY HOMES

Helm Bank, Natland, Kendal
Cumbria LA9 7PS
Tel: 015395 60605 OakmereHomes.co.uk

PROJECT TITLE
Standard Detail

DRAWING TITLE
Bin Store Detail

DRAWING NUMBER
SD/BS/01

DATE
12/22

REVISION
-

SCALE
1:50@A3