



Ground Floor Plan



First Floor Plan

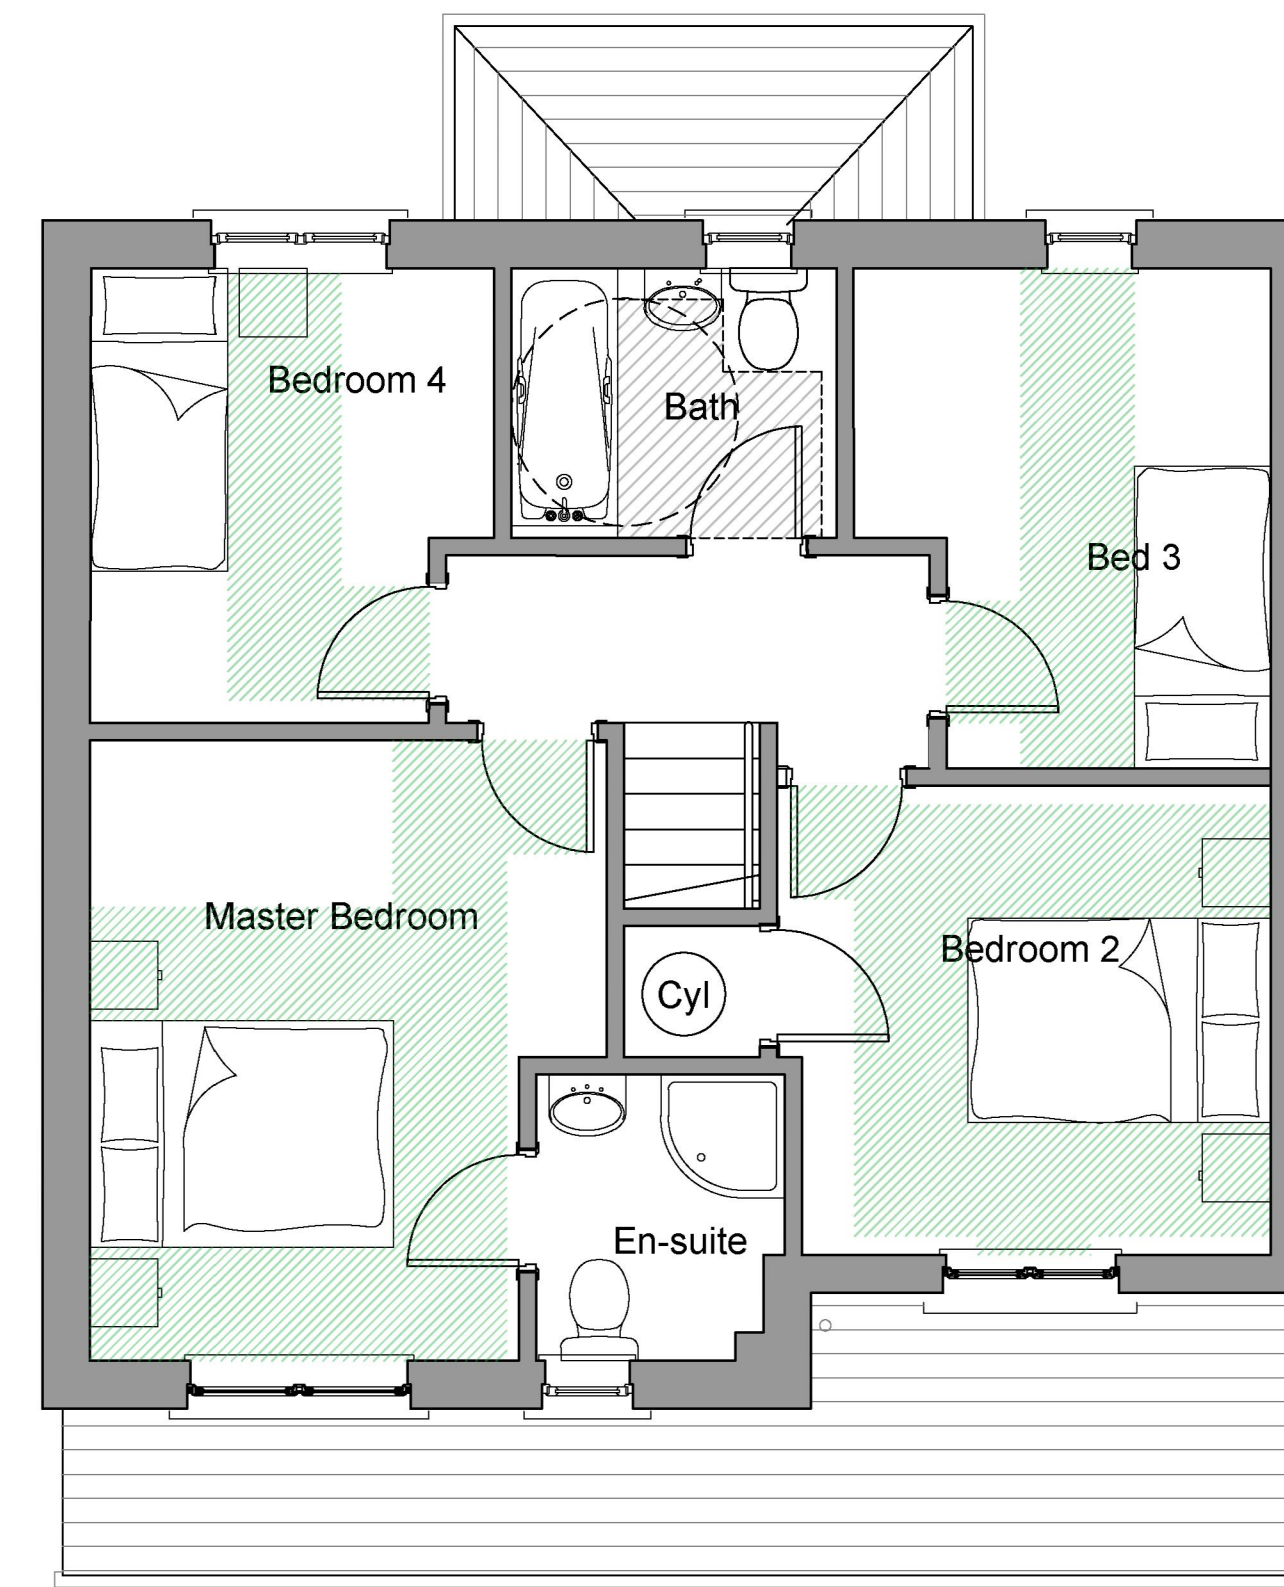


Front Elevation

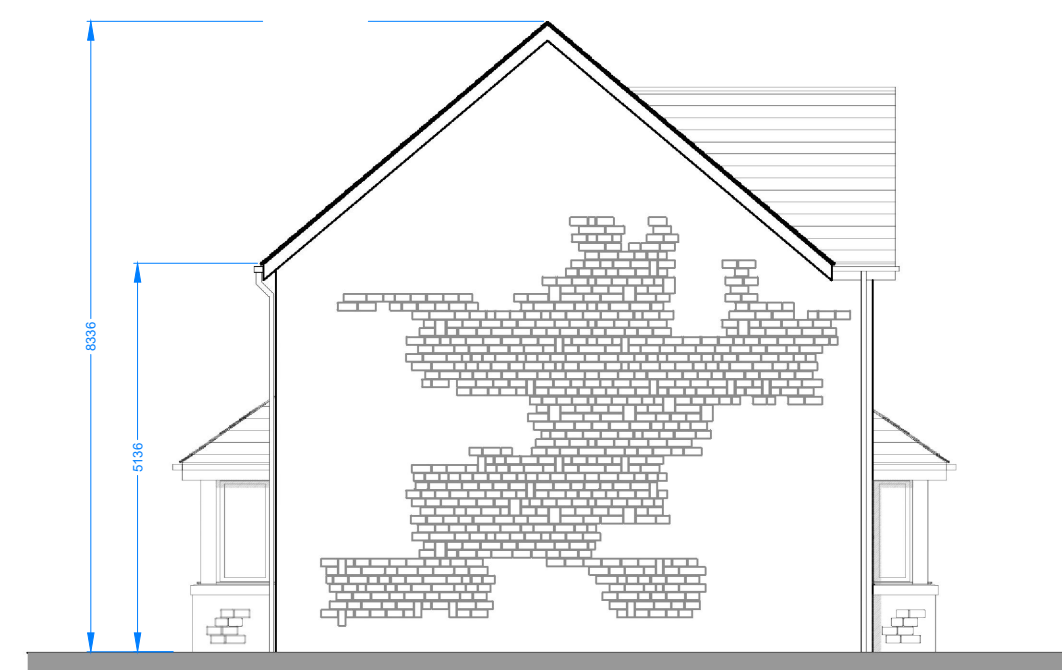

Side Elevation



Rear Elevation

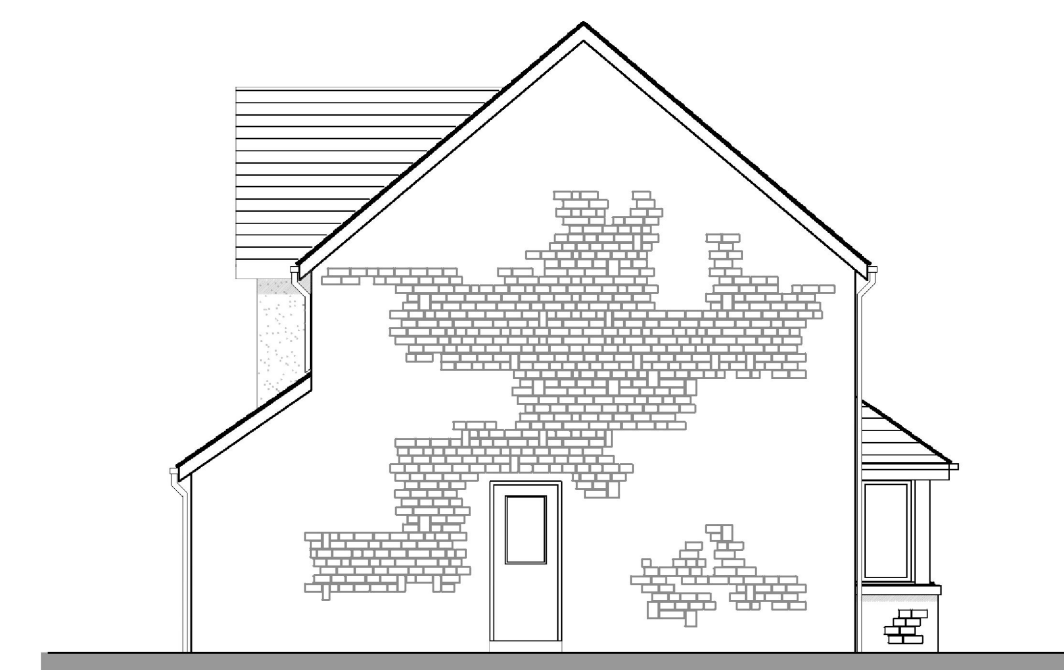

Side Elevation

A	21/01/22	external footprint, eaves and ridge dimensions added
REV	DATE	DESCRIPTION



PROJECT TITLE Accrington Road, Whalley		REVISION A
DRAWING TITLE Bowfell House Type Floor Plans & Elevations		
DRAWING NUMBER 015/BOW/P03		
DATE 09/20	SCALE 1:50 /100@ A1	