


GROUND FLOOR PLAN




FIRST FLOOR PLAN

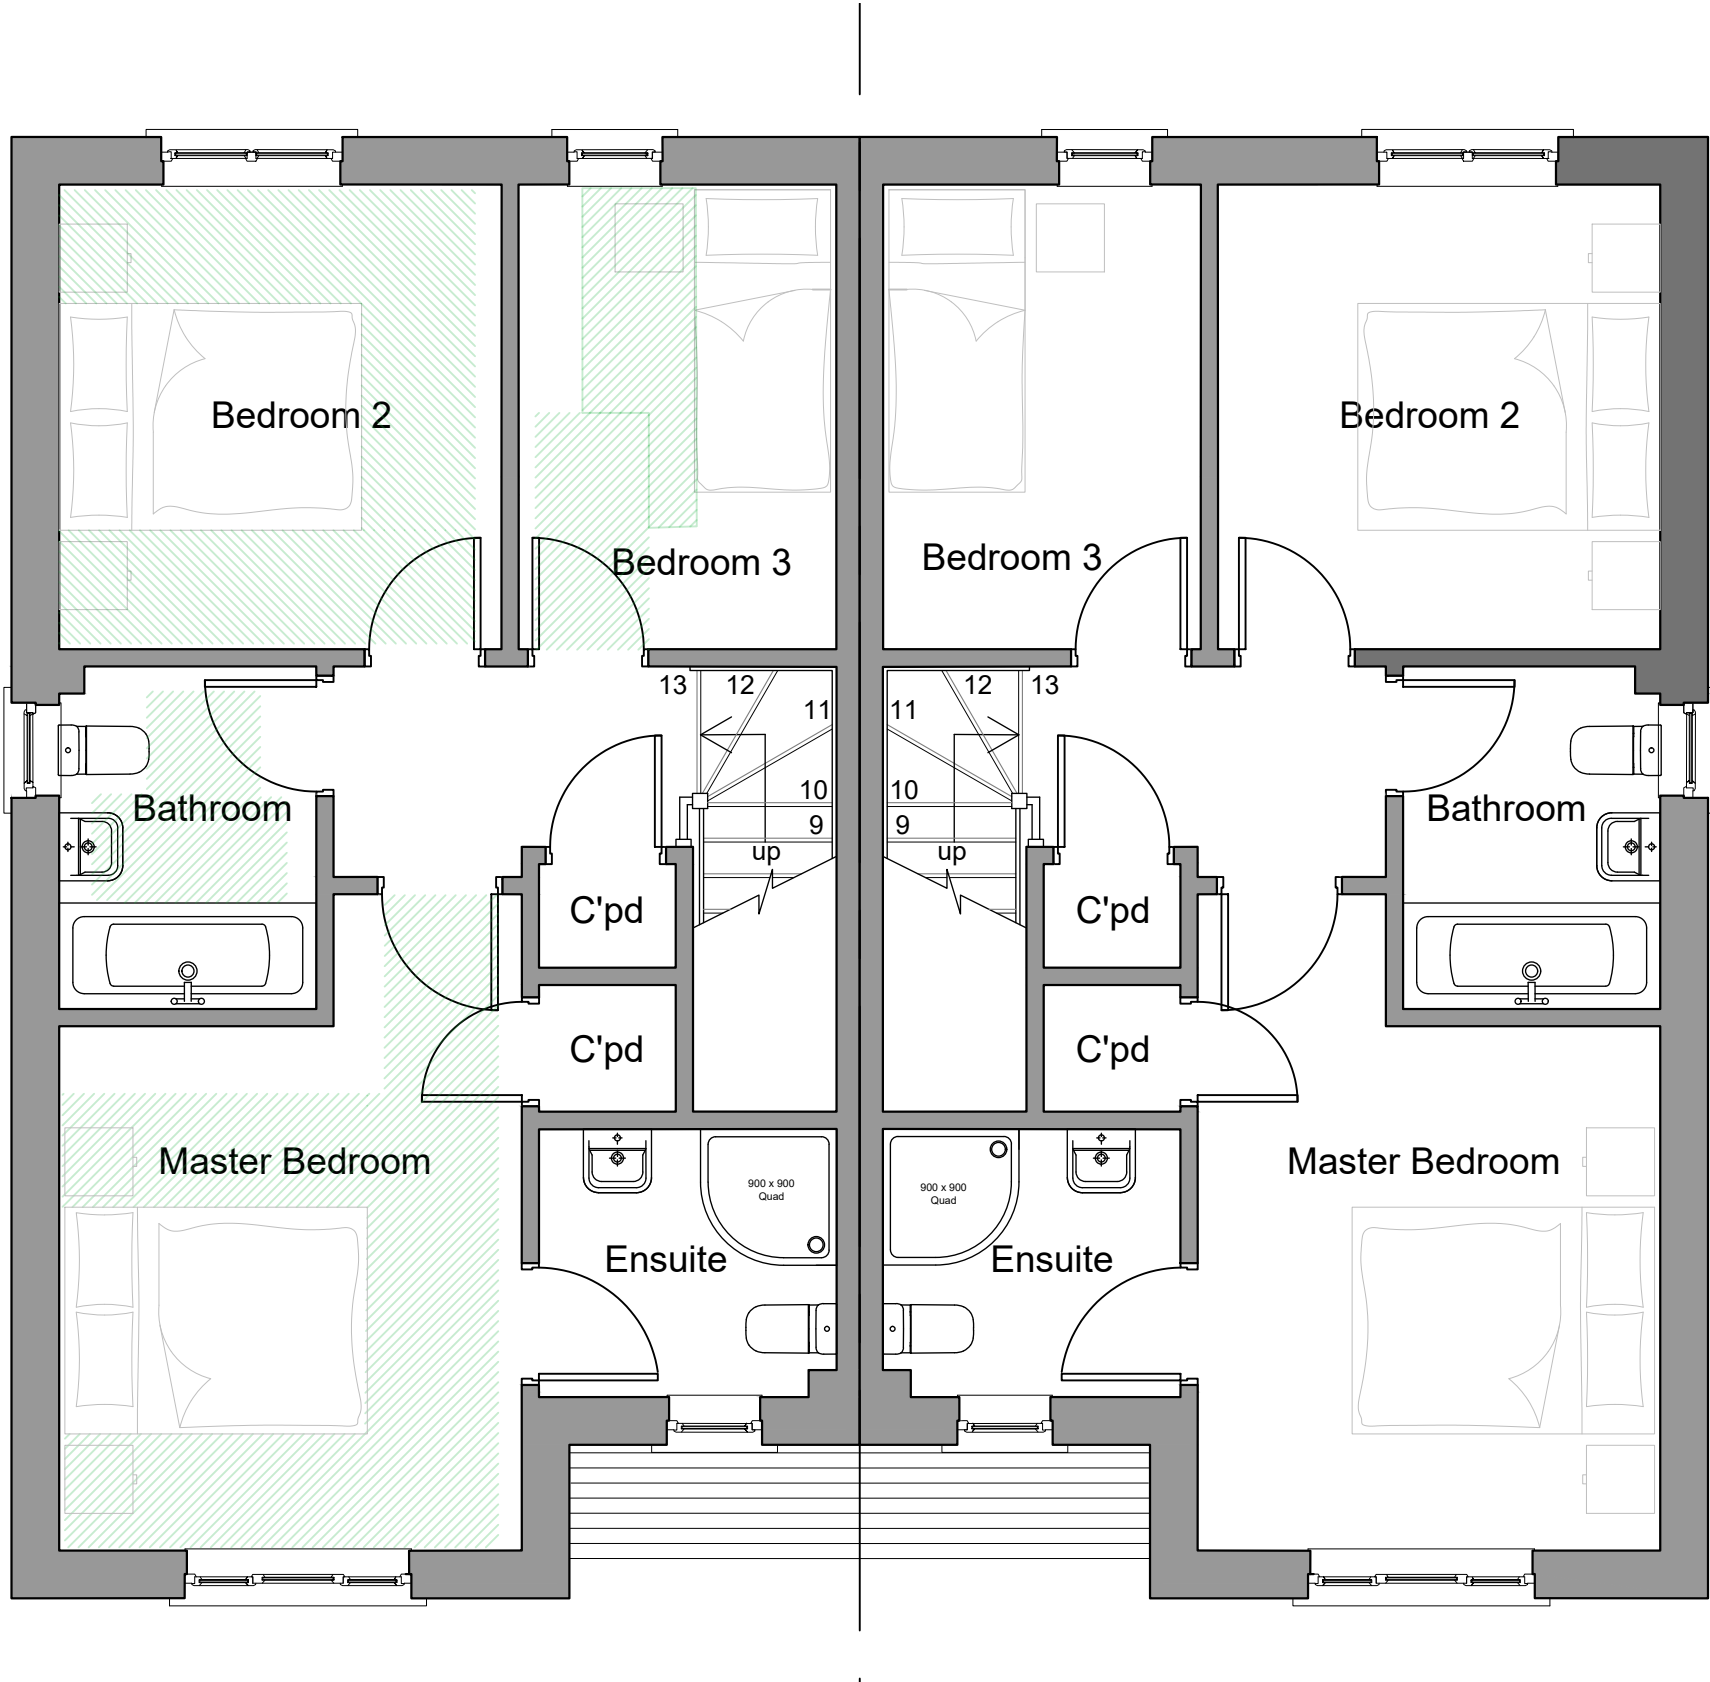

FRONT ELEVATION



REAR ELEVATION

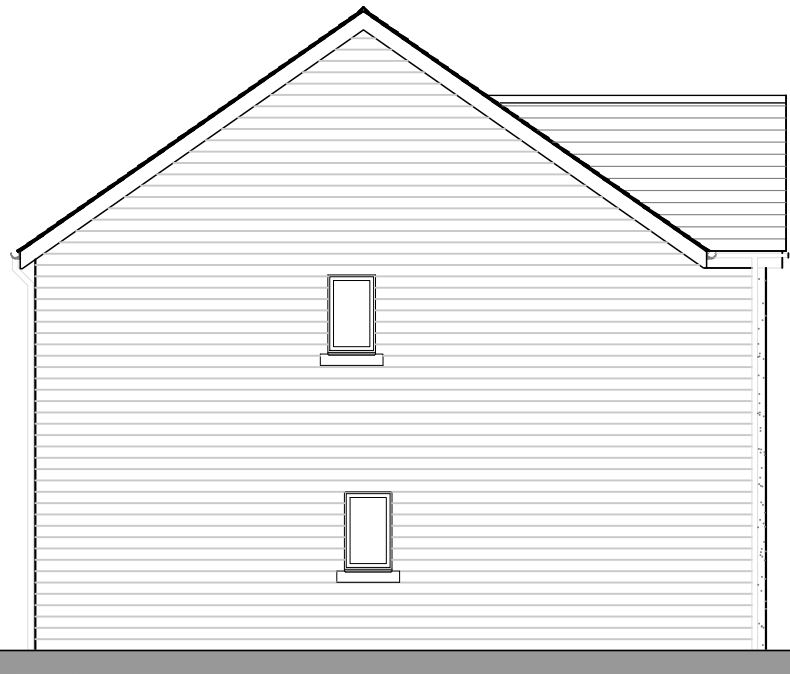

SIDE ELEVATION

REV DATE DESCRIPTION



PROJECT TITLE  
Accrington Road,  
Whalley

DRAWING TITLE  
Brathay House Type  
Floor Plans and Elevations  
DRAWING NUMBER  
015/BRAY/P03

REVISION

DATE  
09/22

SCALE  
1:50 / 1:100@A1