




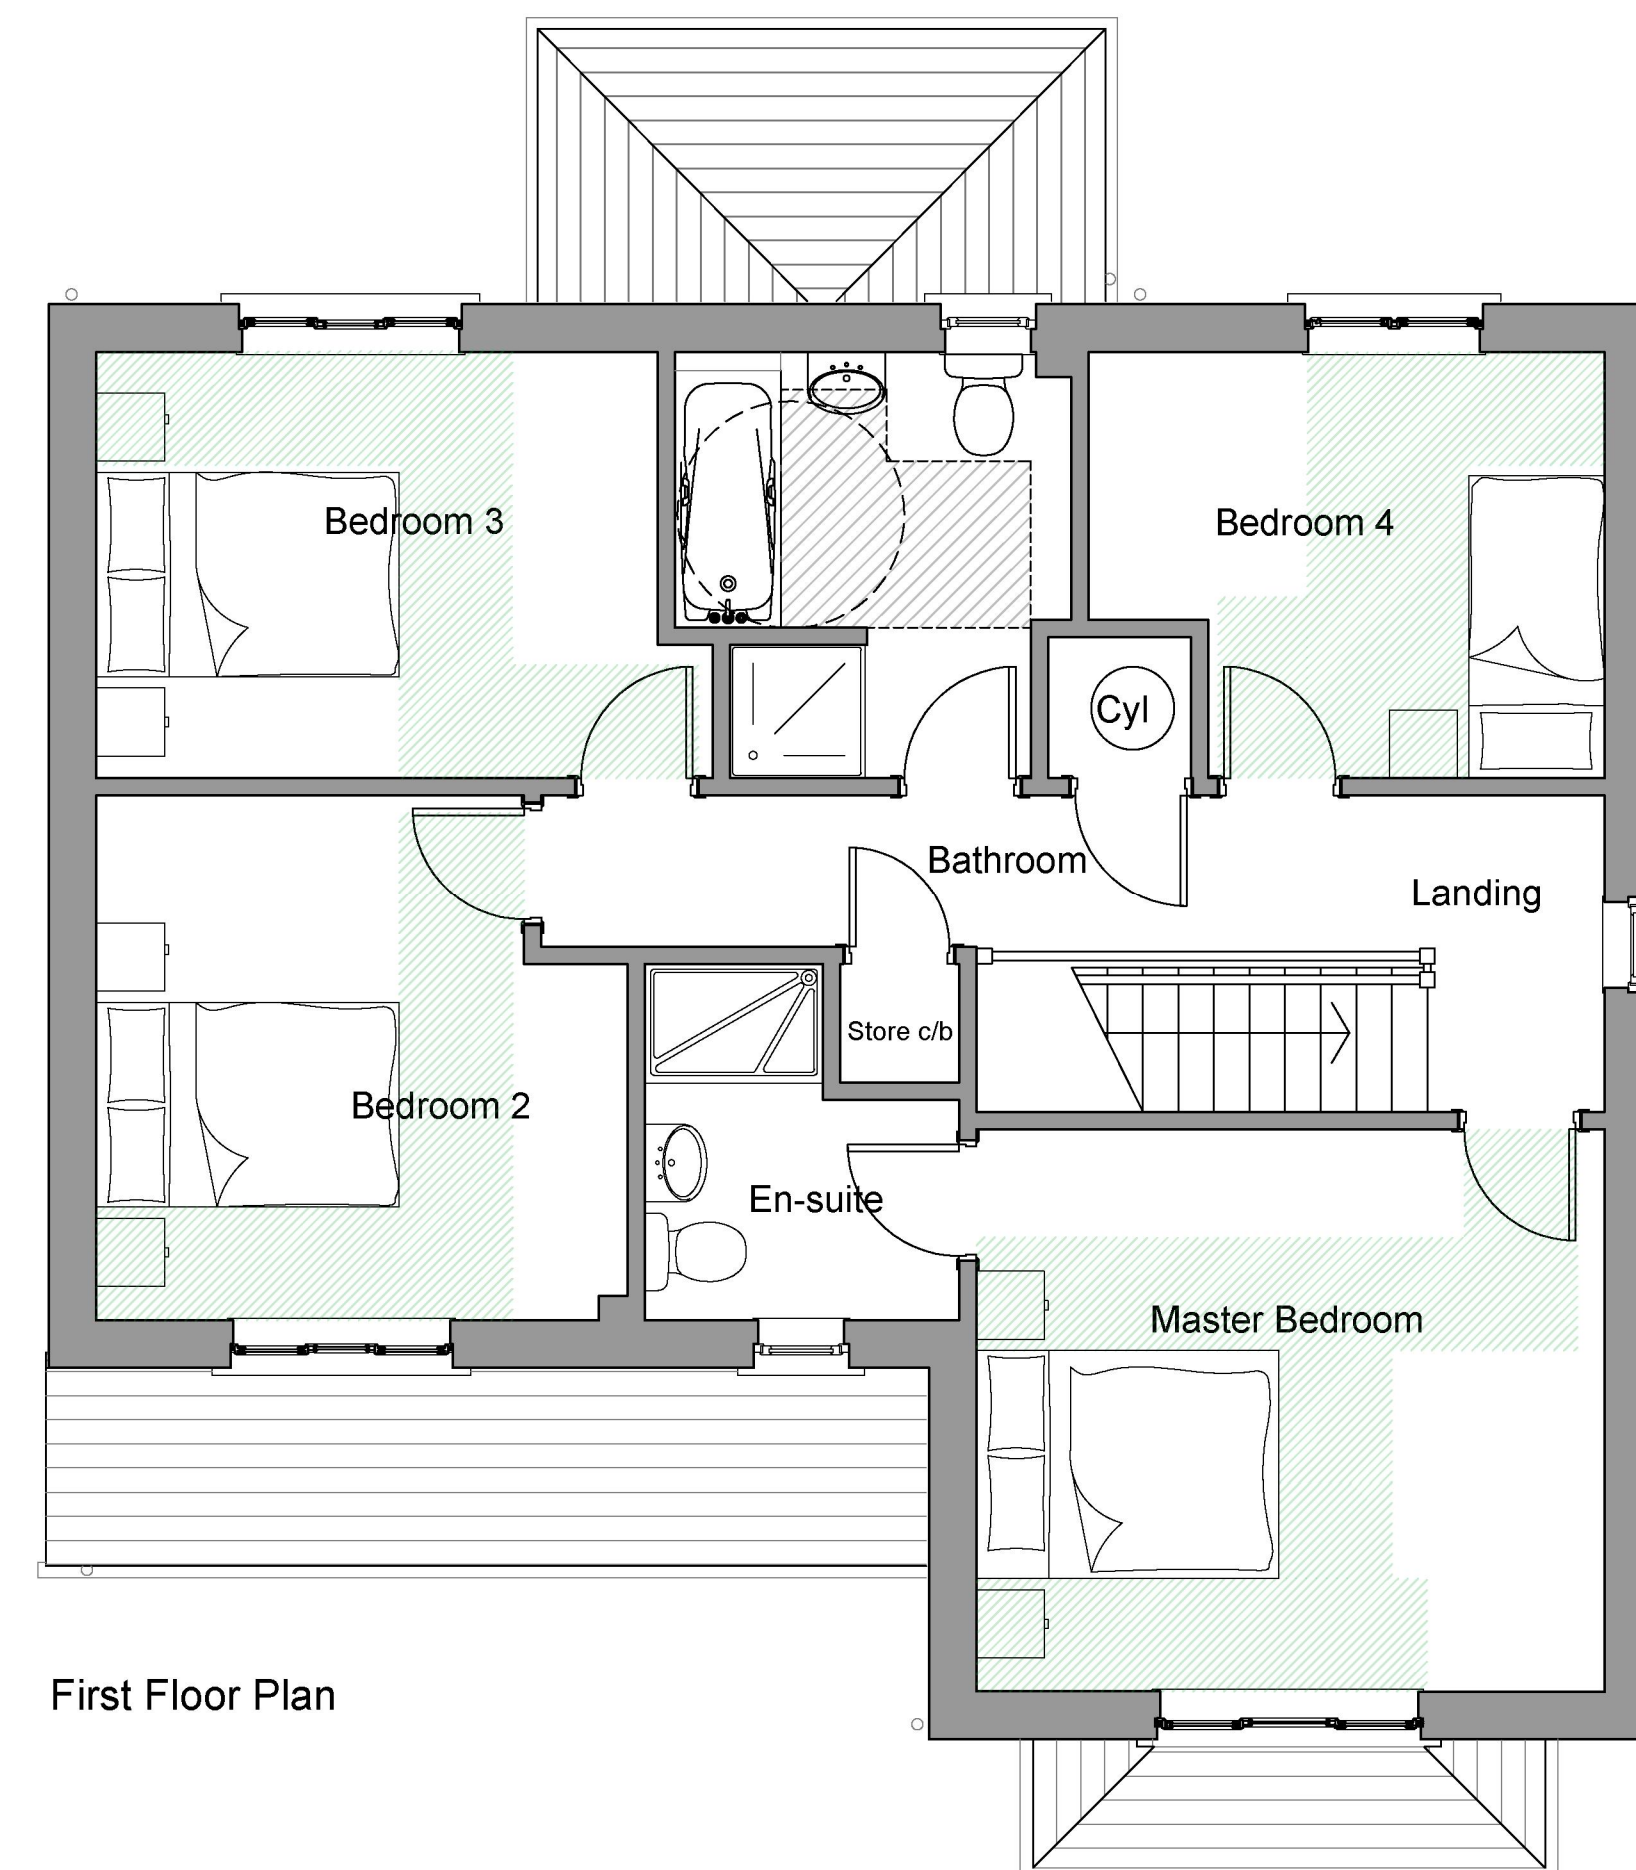


Front Elevation

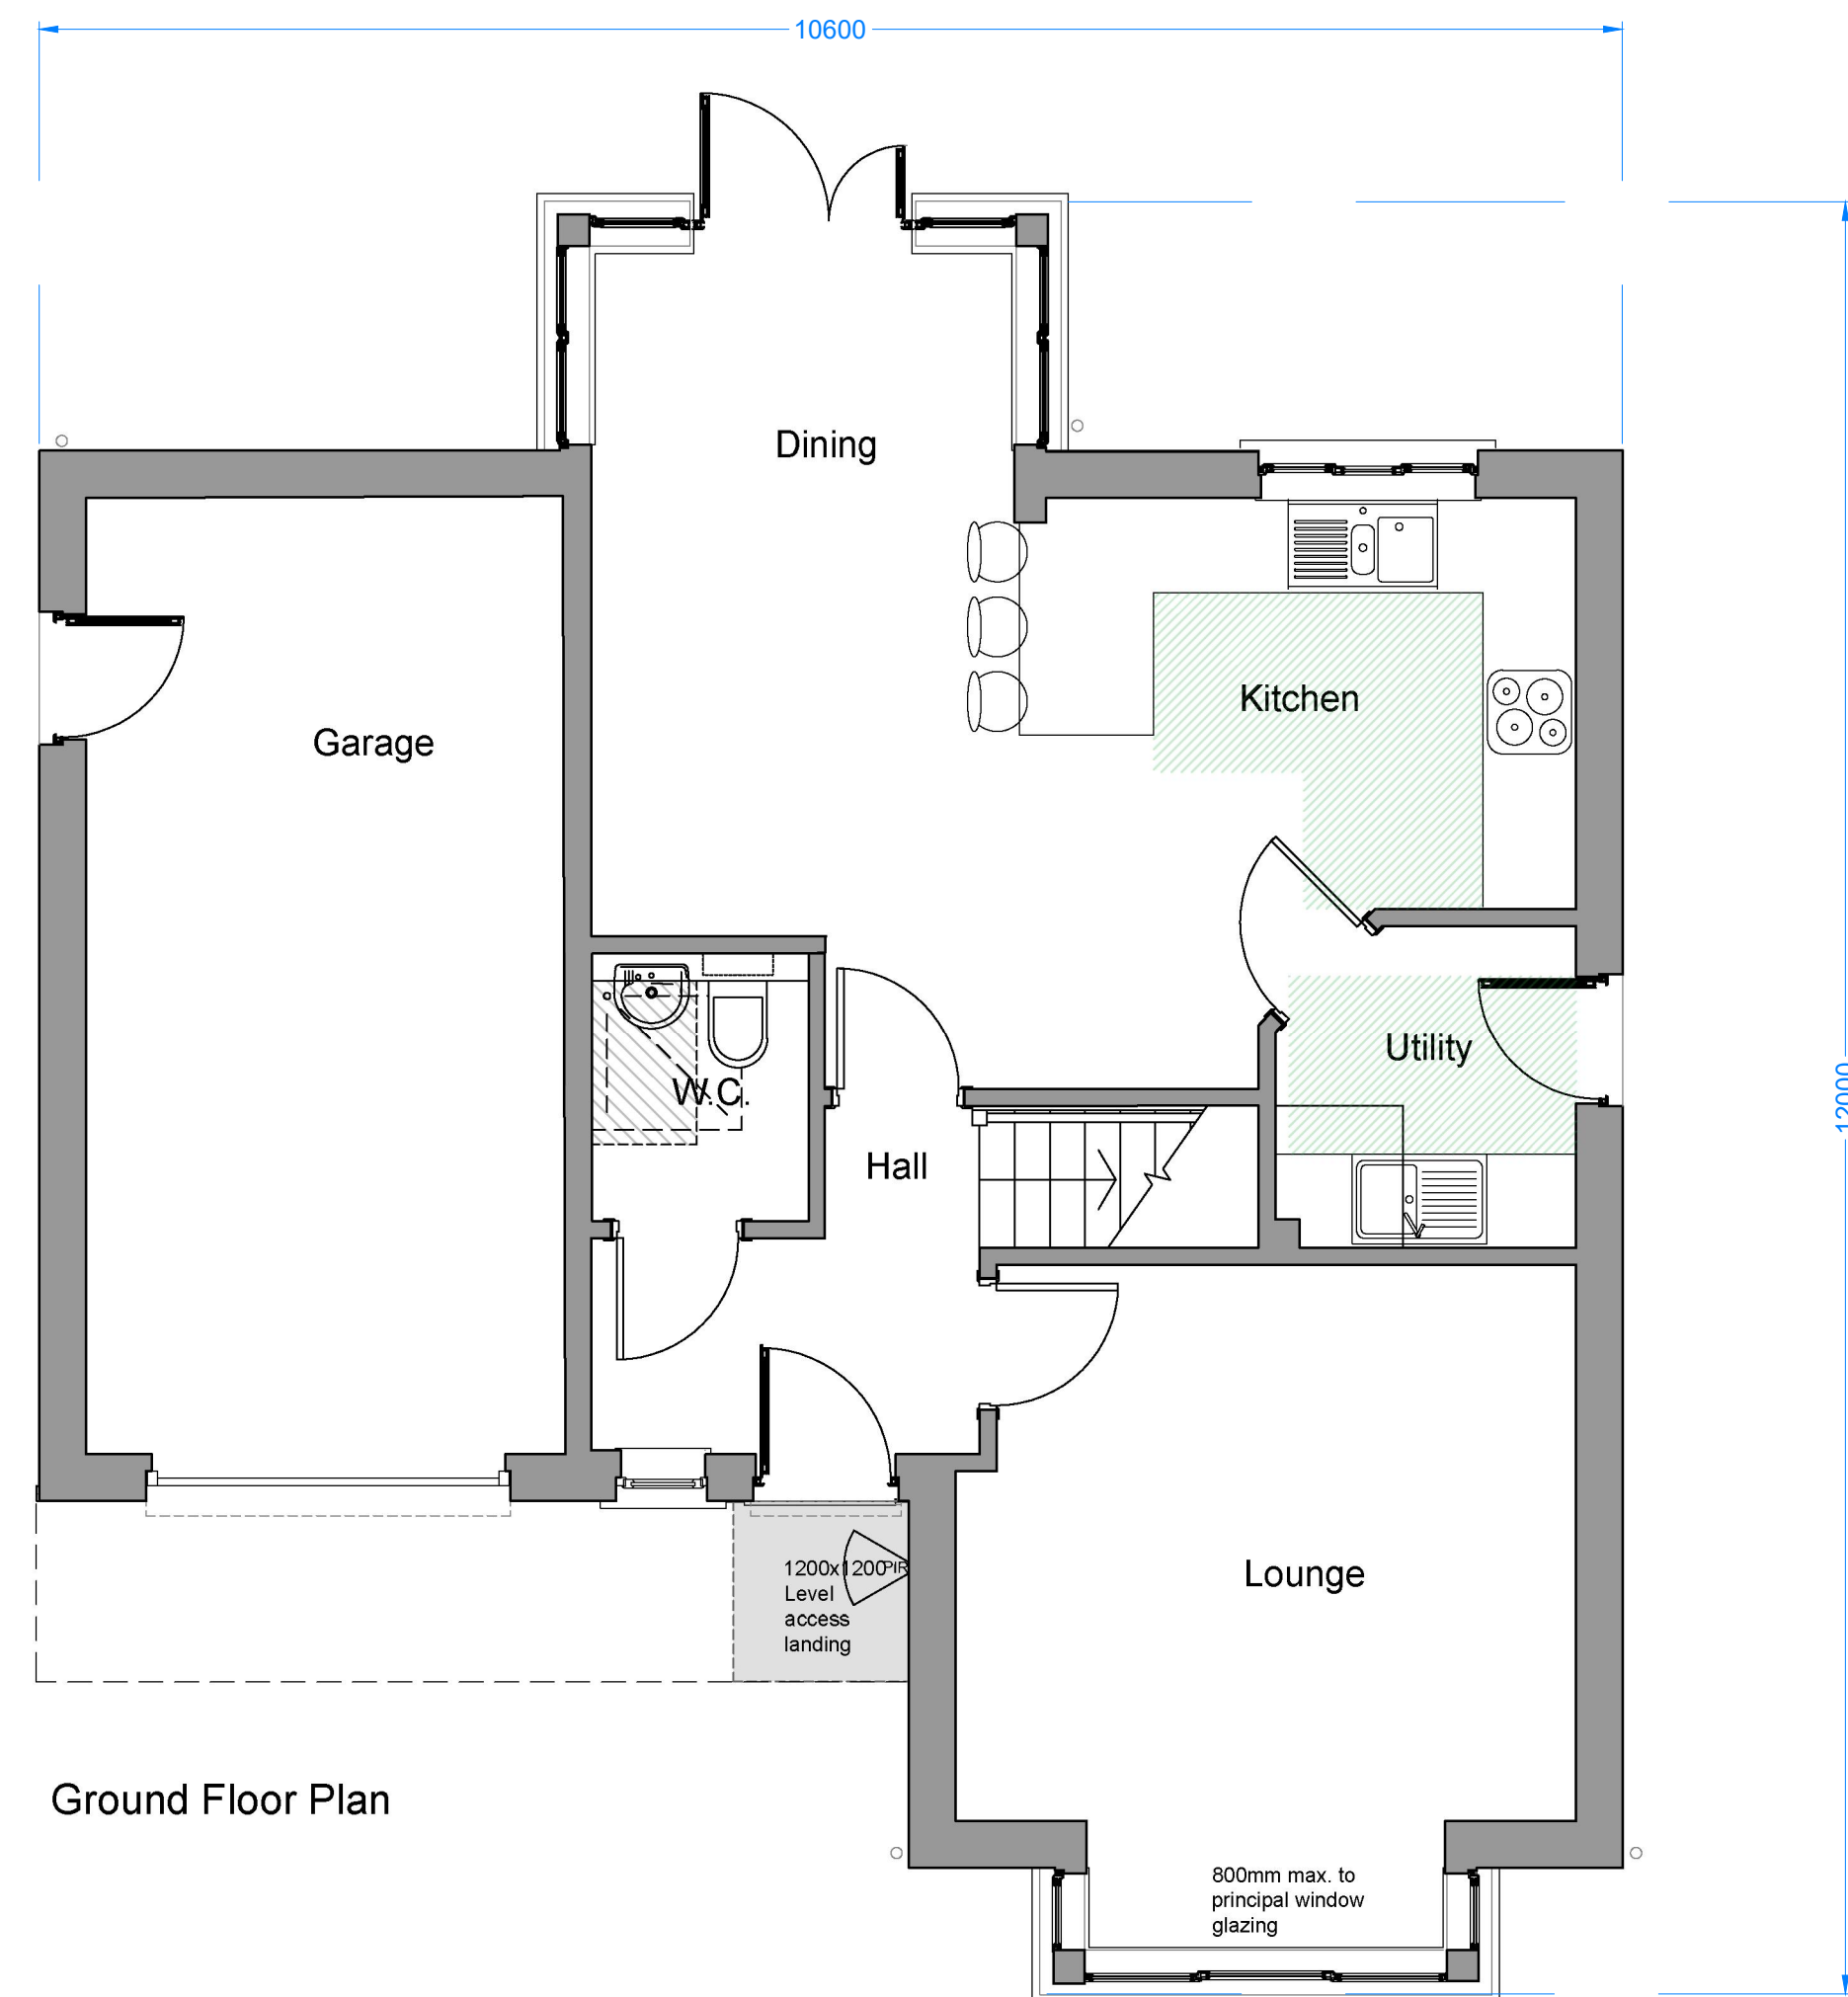

Side Elevation

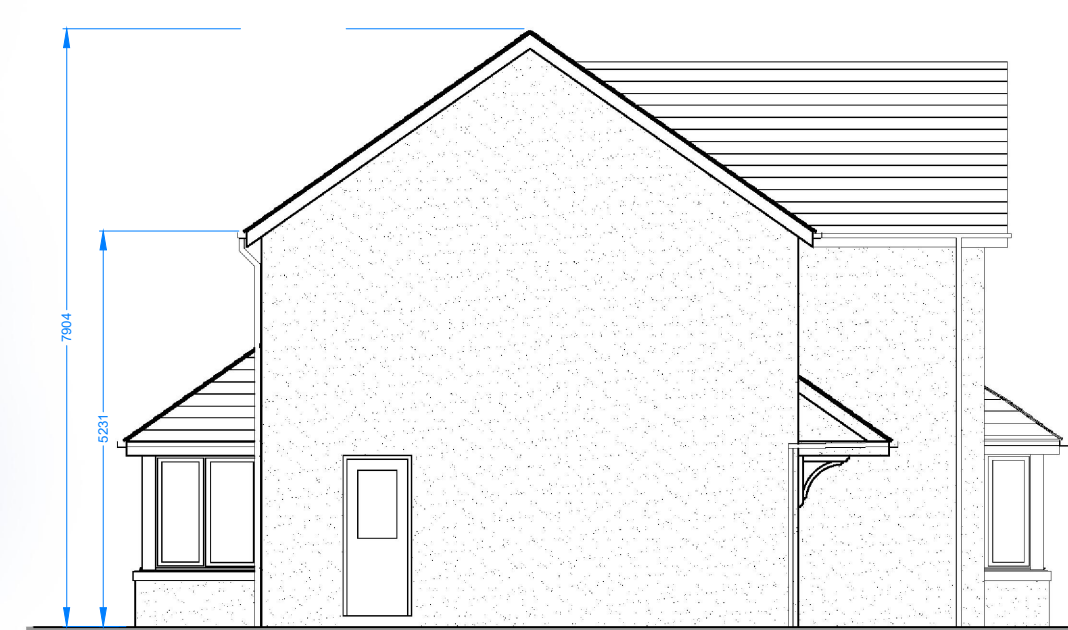

Rear Elevation

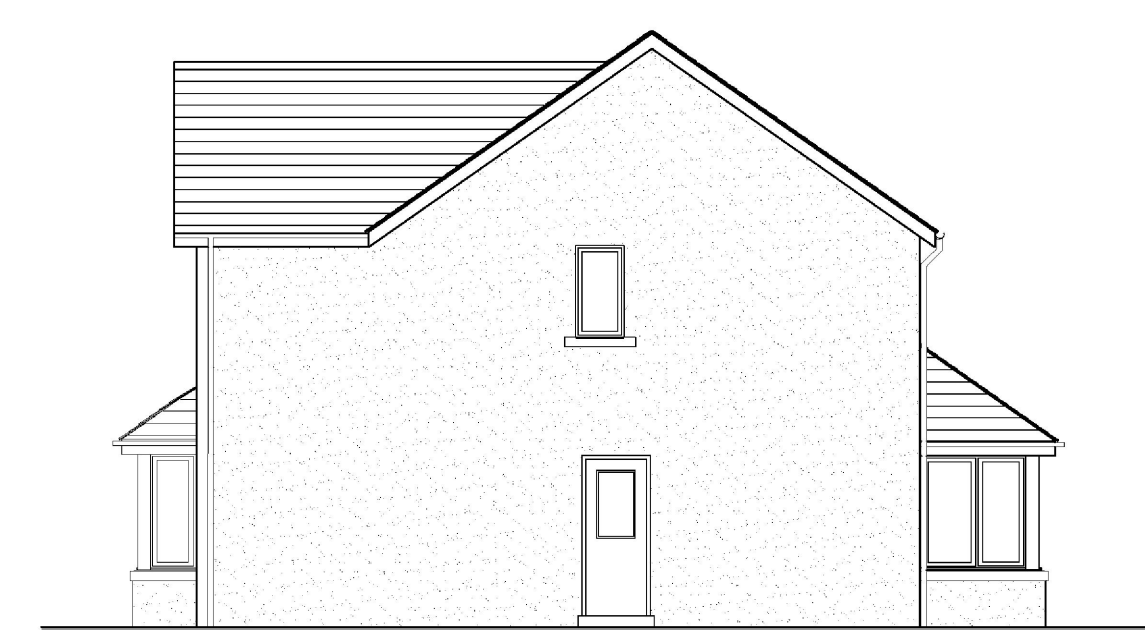

Side Elevation

REV	DATE	DESCRIPTION
A	21/01/22	external footprint, eaves and ridge dimensions added



PROJECT TITLE
 Accrington Road,
 Whalley

DRAWING TITLE
 Grasmere House Type
 Floor Plans & Elevations
 DRAWING NUMBER
 015/GRA/P03

REVISION
 A

DATE
 02/20

SCALE
 1:50 / 100@ A1