




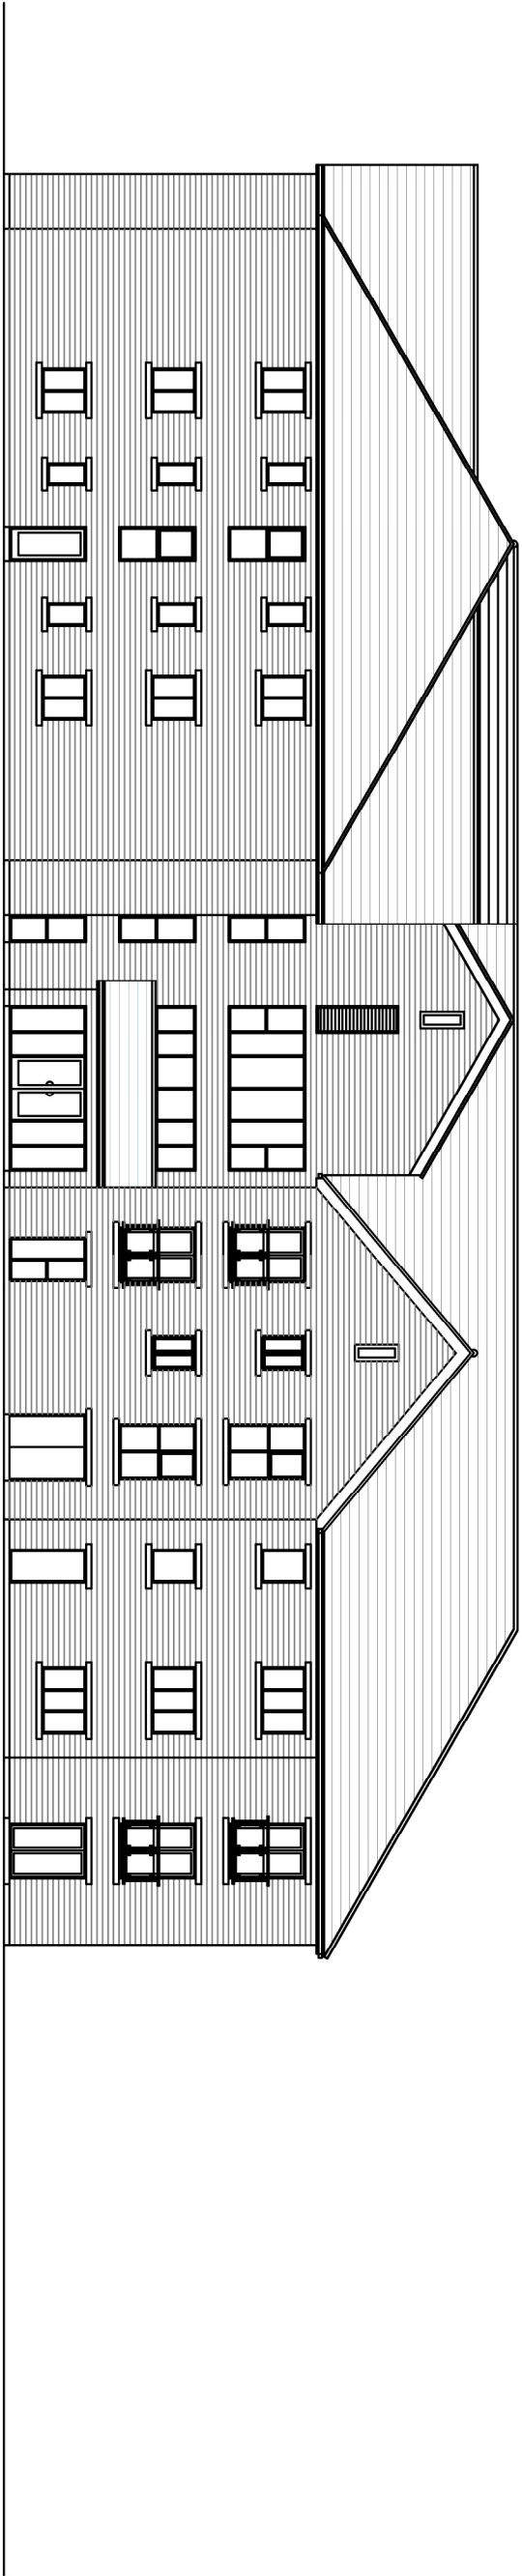


NORTH ELEVATION.

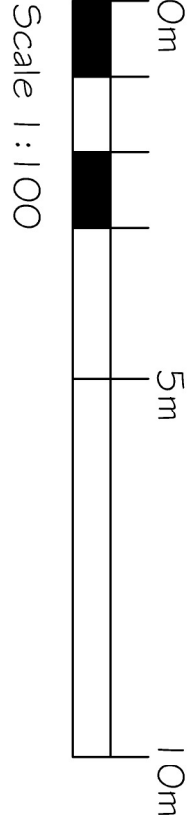

WEST ELEVATION.

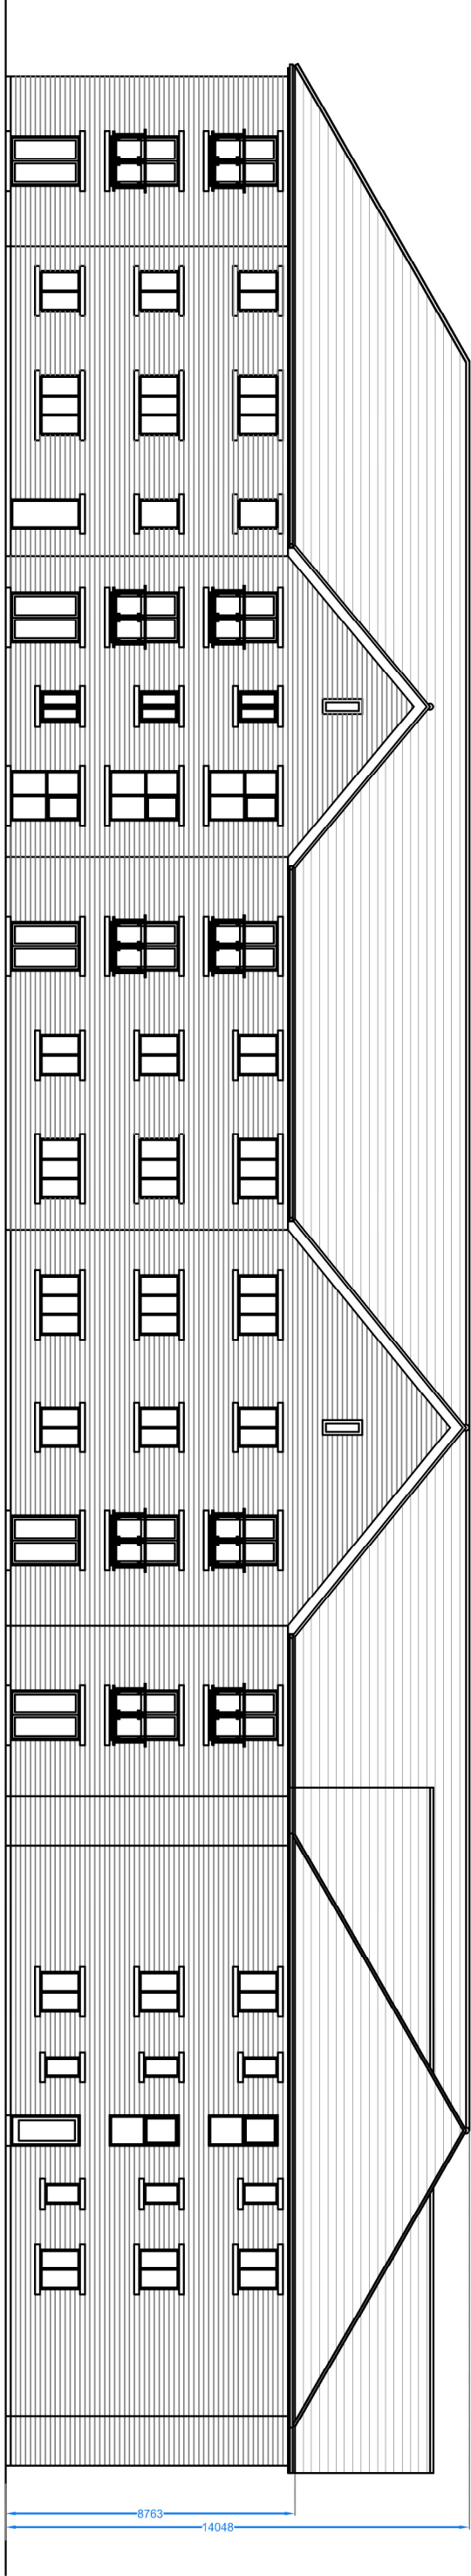

SOUTH ELEVATION.

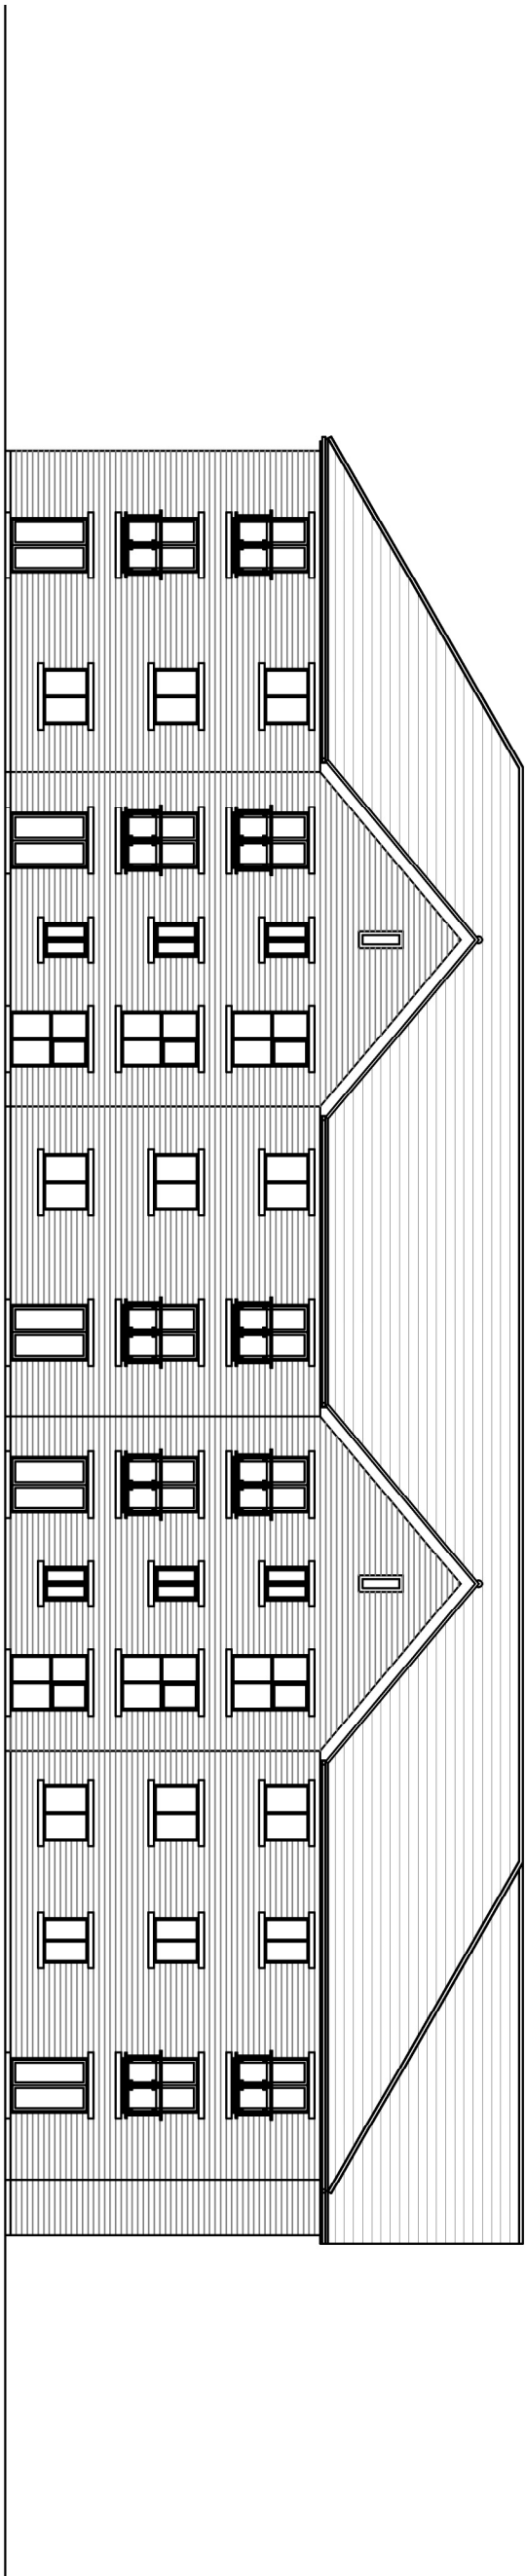

EAST ELEVATION.

- C 12/12/2022 Main gables revised to hipped roofs.
- B 14/11/2022 Elevational treatments revised
- A 21/02/2022 Eaves & ridge measurements added



Helin Bank, Nalland, Kendal
Cumbria LA6 7PS
Tel: 015395 80605 Oakmere@oakmere.co.uk

PROJECT TITLE
2 Acornington Road,
Whalley

DRAWING TITLE
Acornington Rd. Apartments - Elevations
DRAWING NUMBER
015AR-APT/P02

REVISION
C
DATE
10/21

SCALE
1:100 / 200 @ A1