


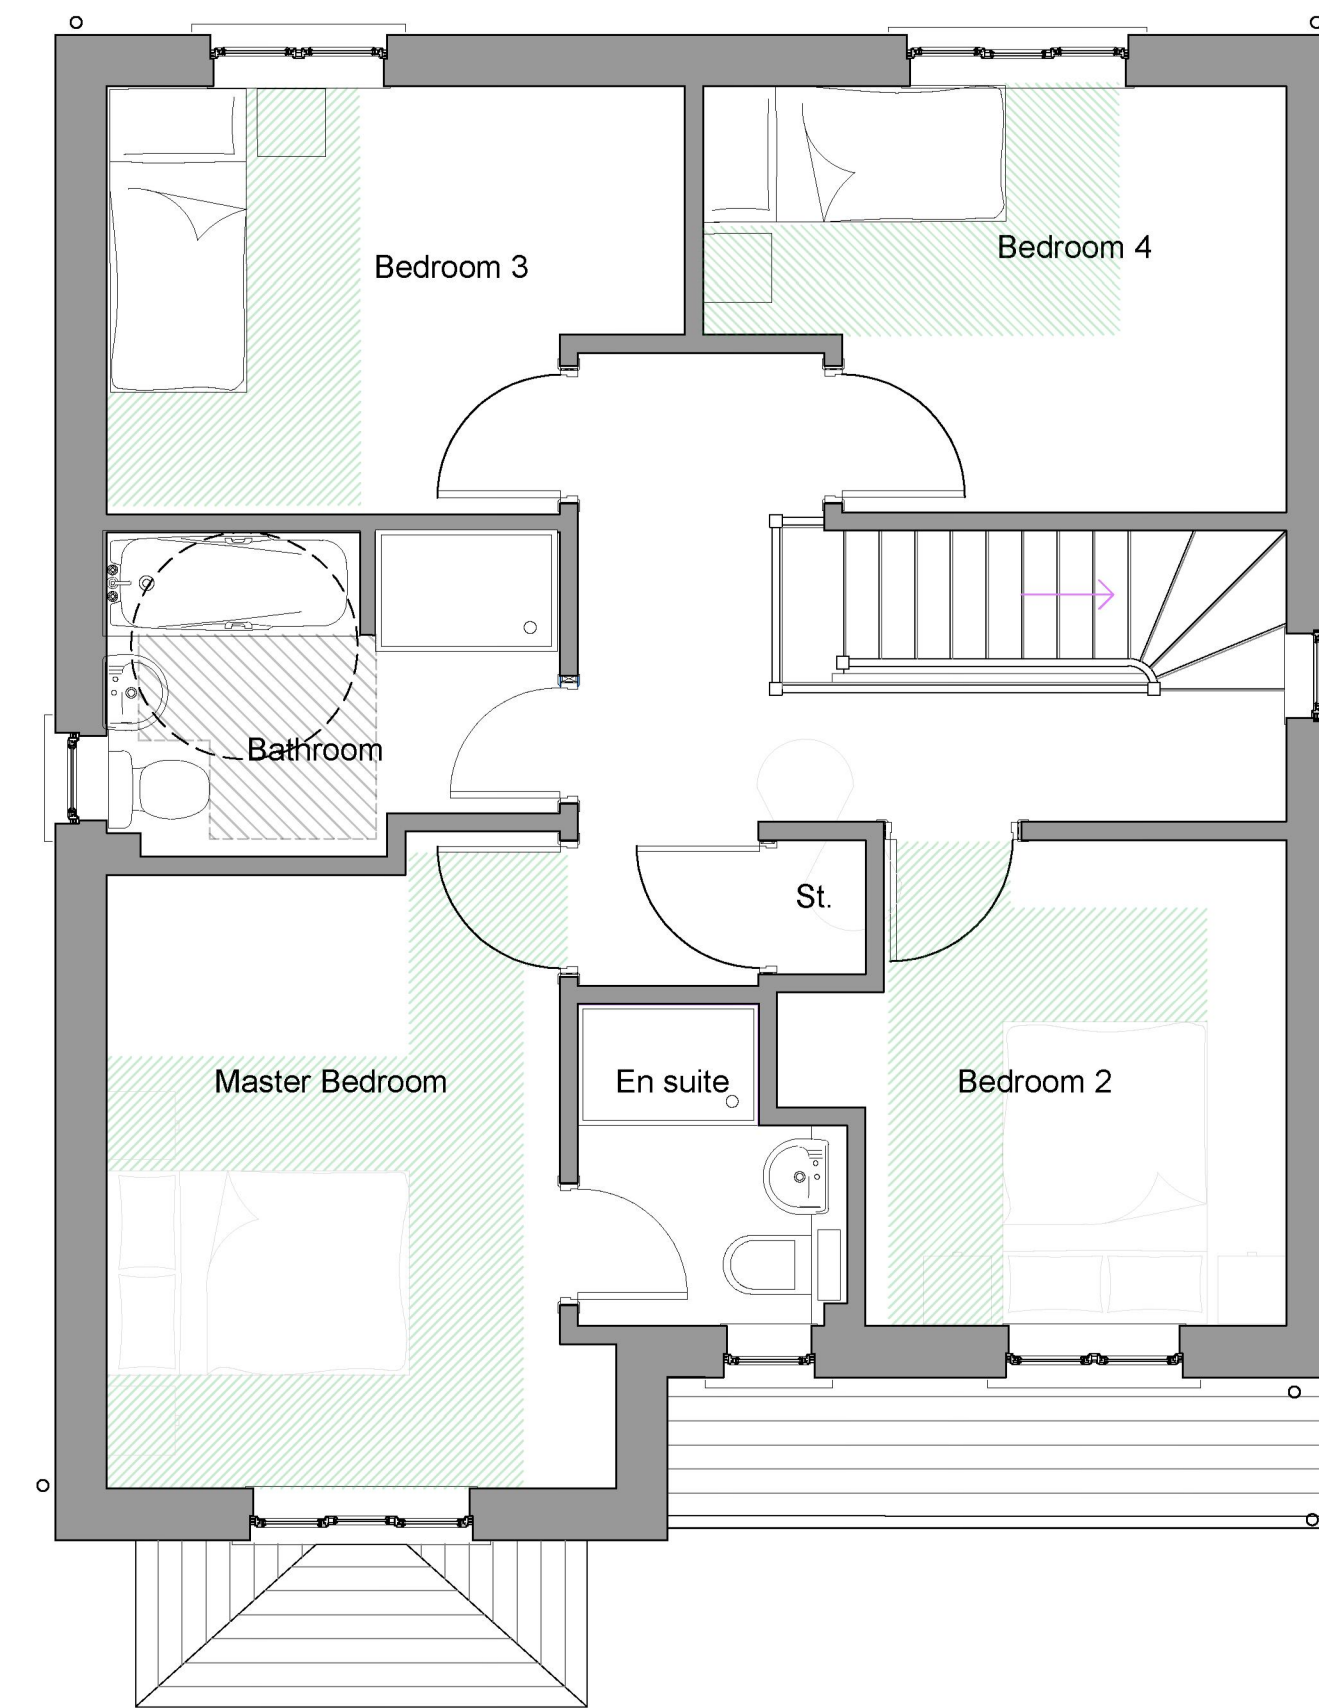


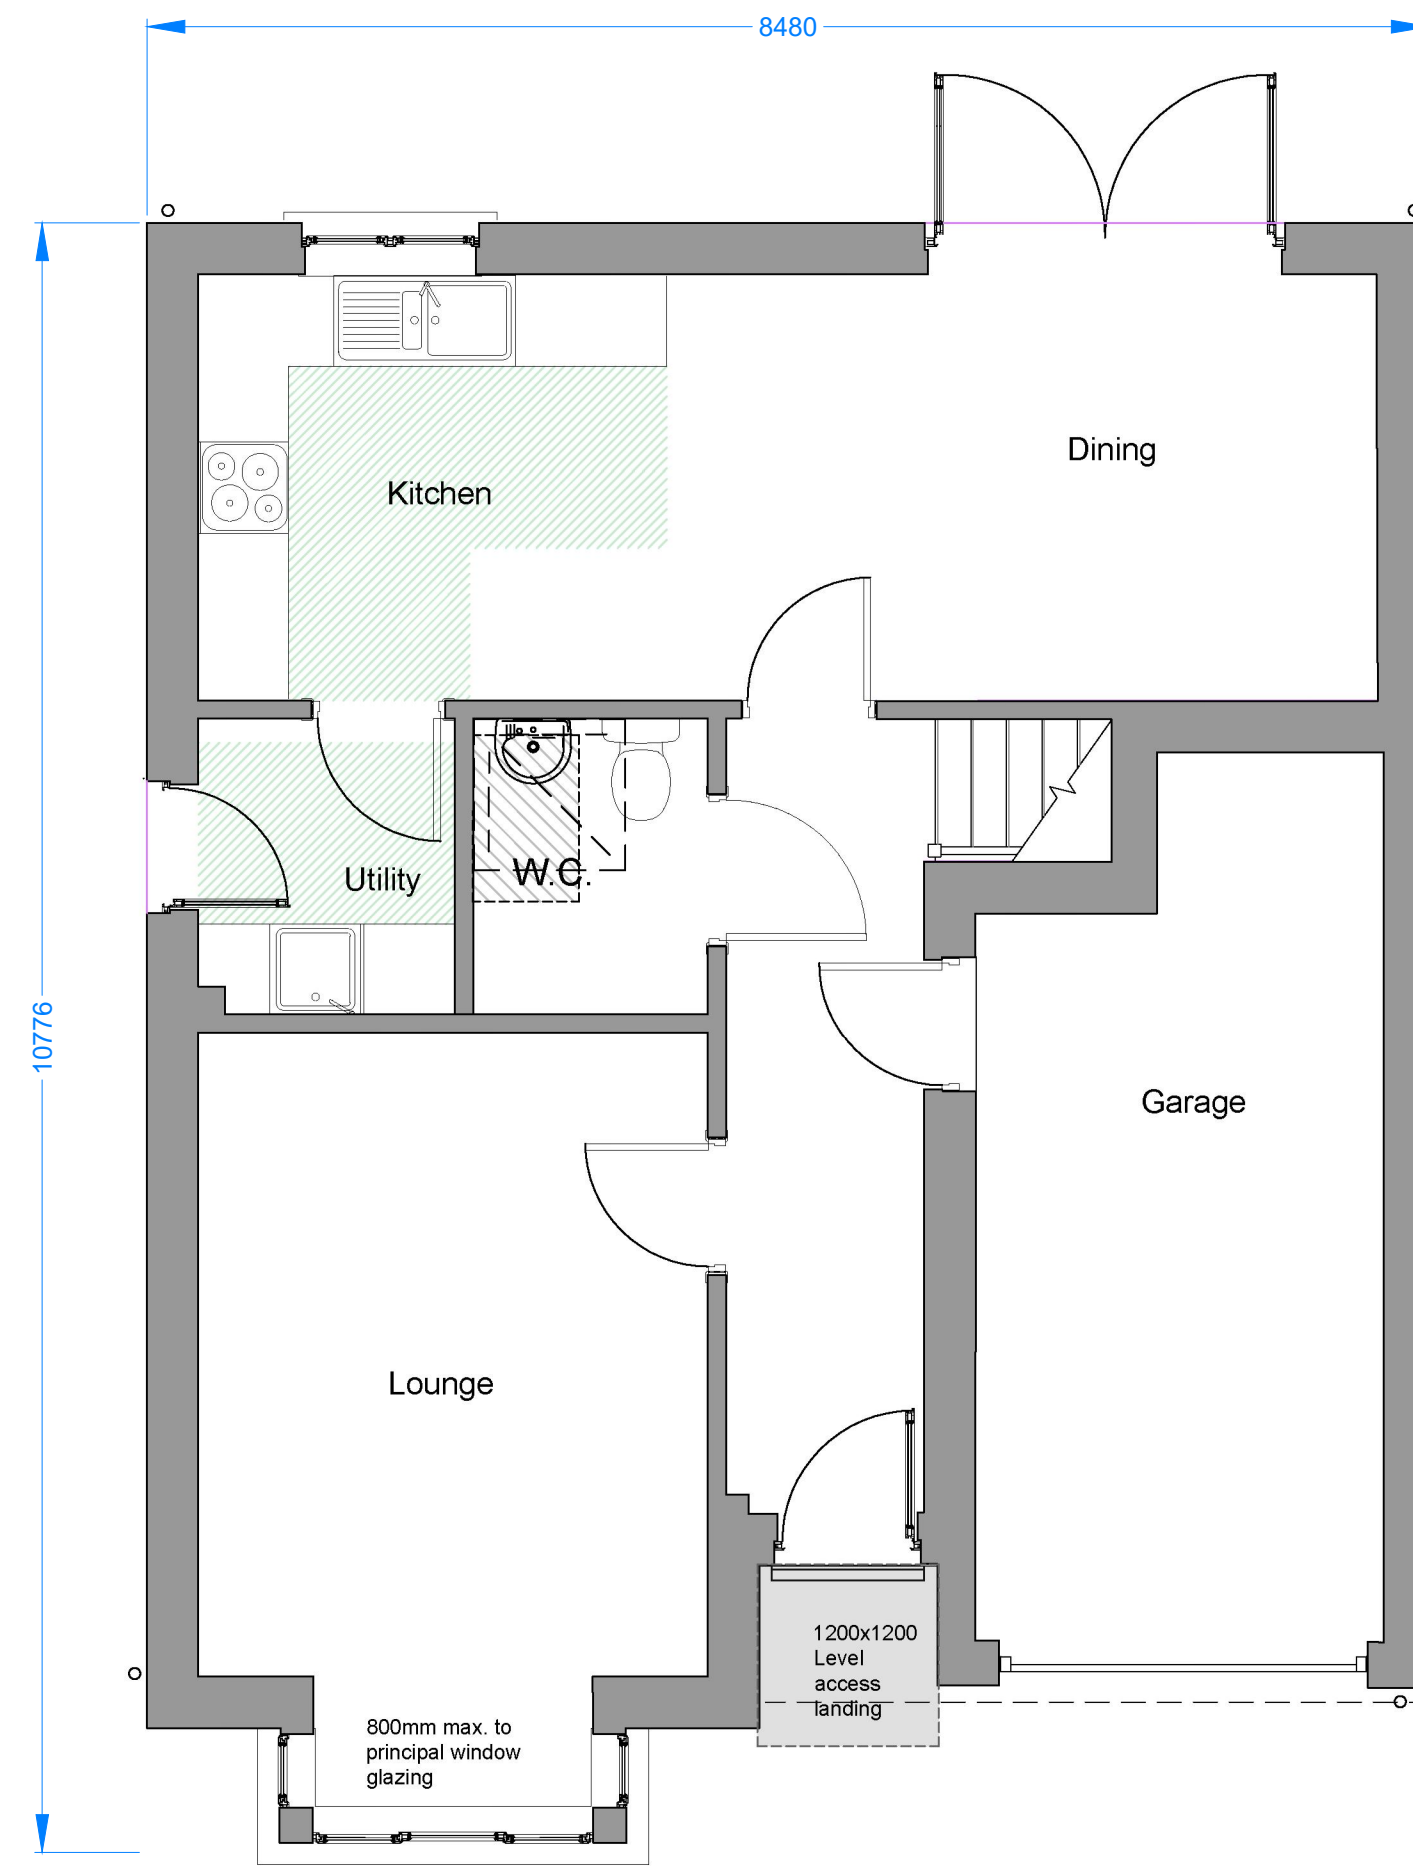

FRONT ELEVATION

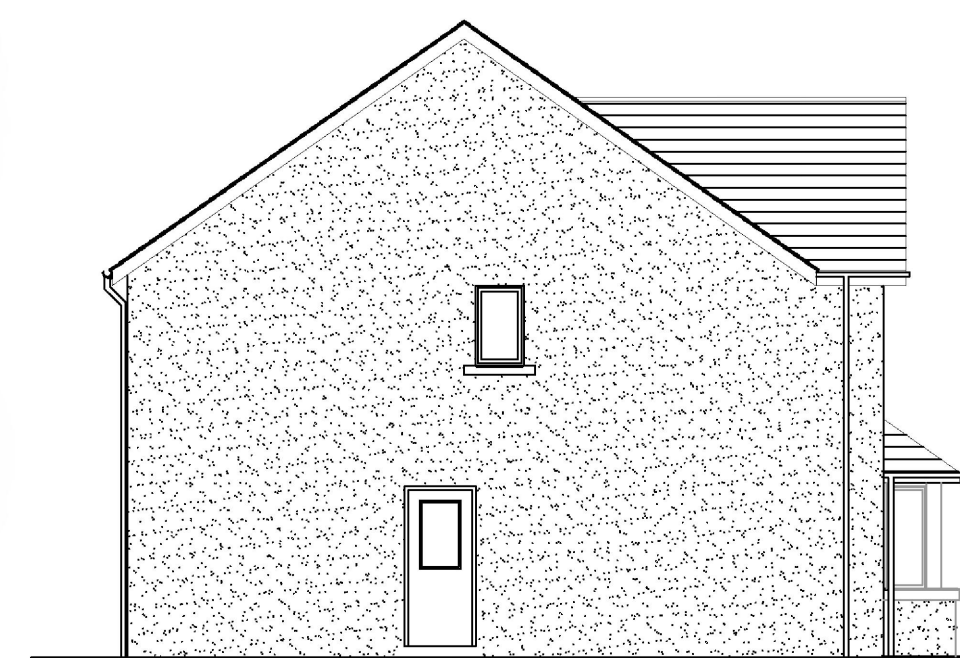

SIDE ELEVATION

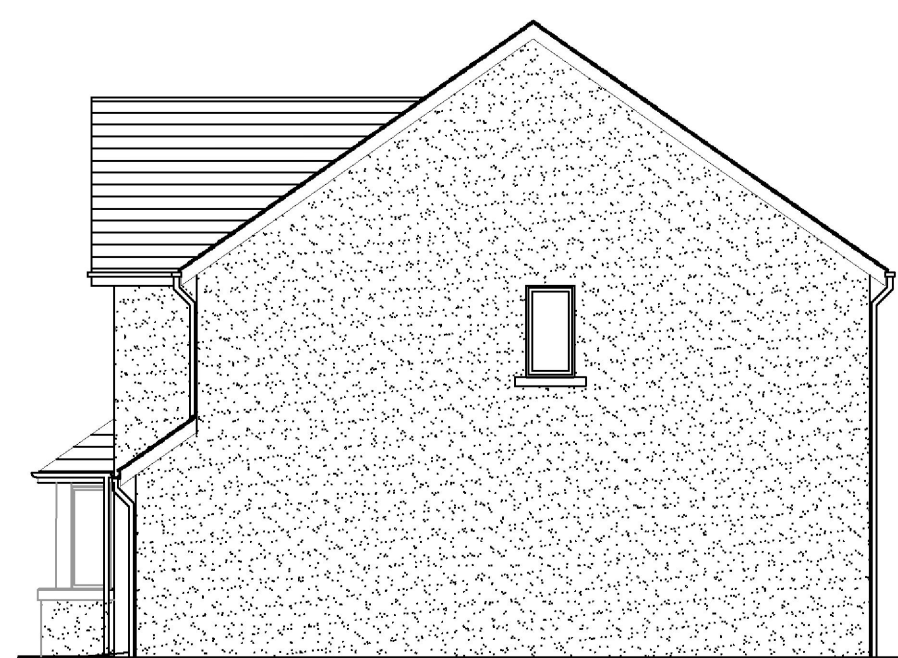

SIDE ELEVATION



REAR ELEVATION

REV	DATE	DESCRIPTION
A	21/01/22	external footprint, eaves and ridge dimensions added

Oakmere
CREATING QUALITY HOMES

Helm Bank, Nantand, Kendal
Cumbria LA9 7PS
Tel: 015395 05005 OakmereHomes.co.uk

PROJECT TITLE
Accrington Road,
Whalley

DRAWING TITLE
Wasdale House Type
Floor Plans & Elevations
DRAWING NUMBER
015WAS/P03

REVISION
A

DATE
02/20

SCALE
1:50 / 100@ A1