



This drawing is to be read in conjunction with all relevant Architect, consultants' and specialists' drawings and specifications. The Architect is to be notified of any discrepancies before proceeding. Do not scale from this drawing. All dimensions and levels are to be checked on site. This drawing is subject to copyright. All work carried out before Planning and Building Permission has been granted is at the contractor/client's risk.




PROPOSED NORTH (FRONT) ELEVATION

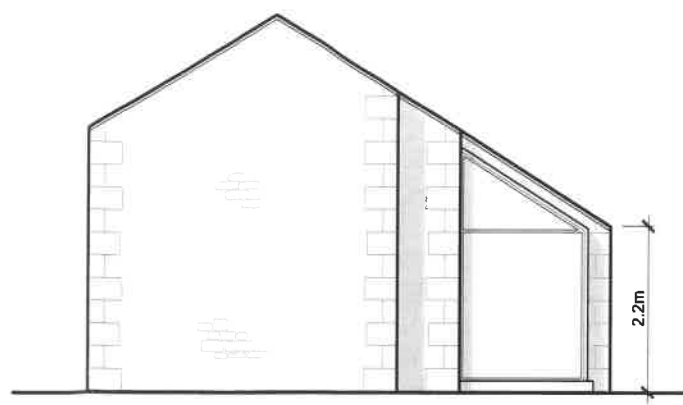


PROPOSED WEST ELEVATION

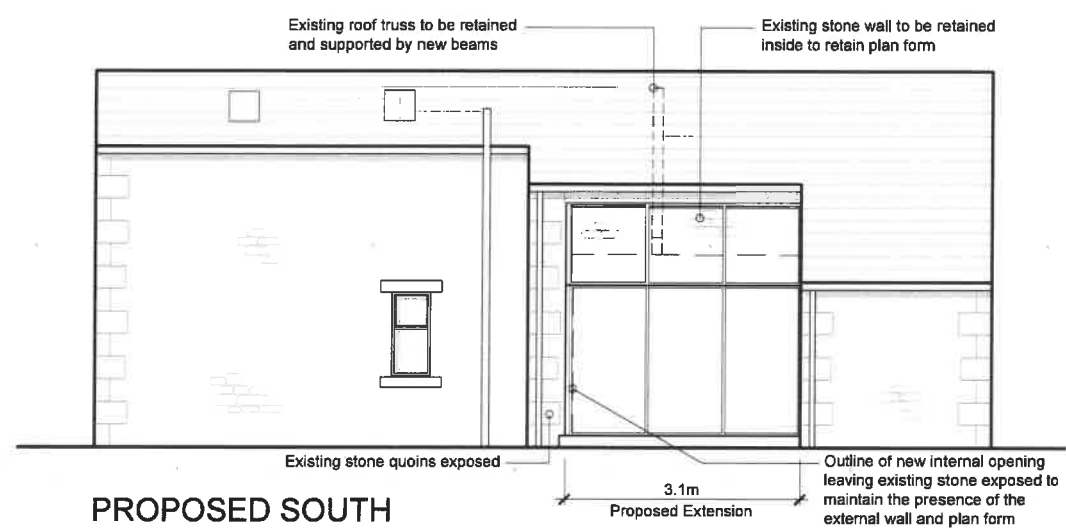

PROPOSED SOUTH (REAR) ELEVATION

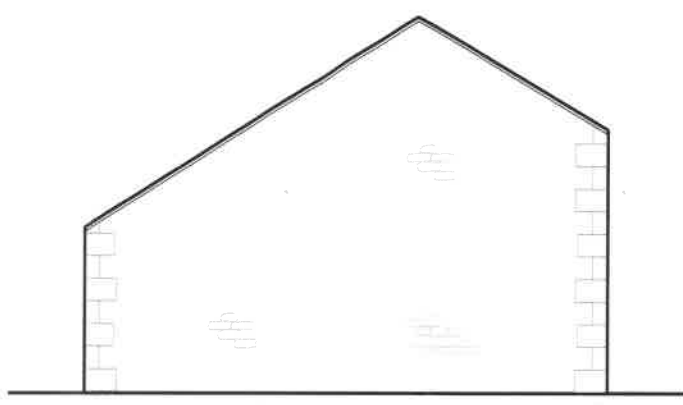

PROPOSED EAST ELEVATION

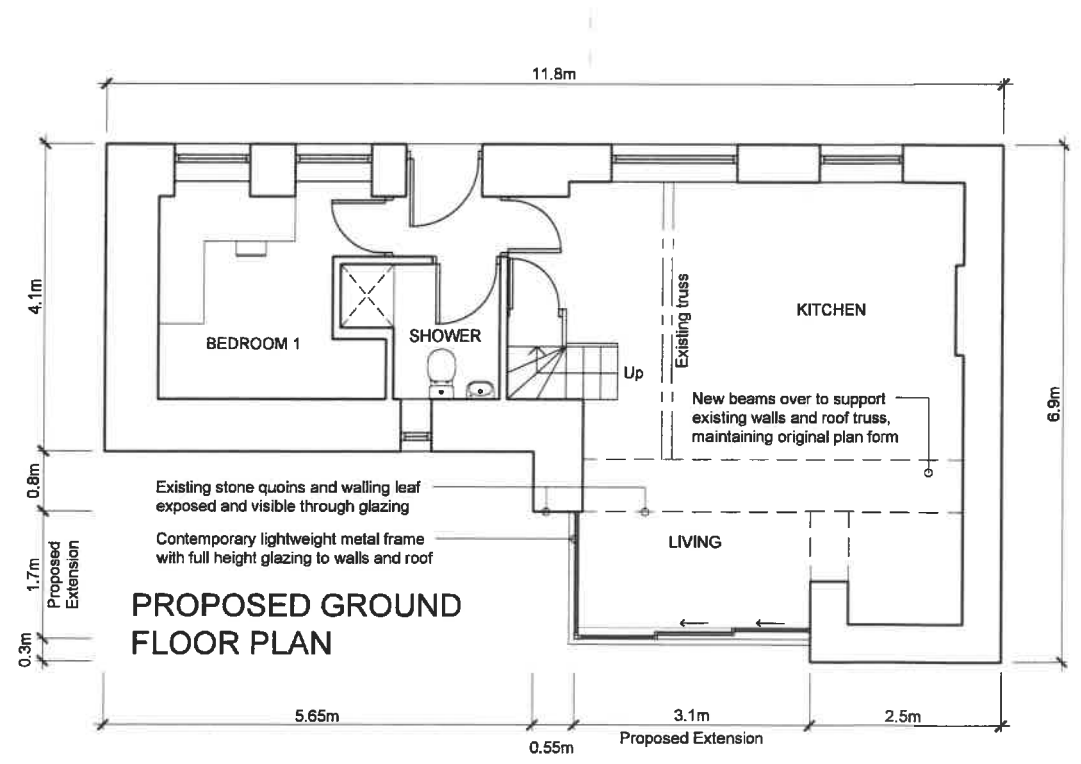

PROPOSED GROUND FLOOR PLAN



Client
Mr and Mrs Aspden

Job Title
Proposed Alterations To
Riverside Cottage
Sawley
Clitheroe

Drawing Title
Proposed Plans and Elevations

Scale 1:100 @ A3	Date Nov 2022	Drawn NE
---------------------	------------------	-------------

spa ARCHITECTS
SUNDERLAND PEACOCK & ASSOCIATES LTD.
HAZELMERE, PIMLICO ROAD, CLITHEROE
LANCASHIRE, BB7 2AG
01200 423178 / 01200 427328
info@sunderlandpeacock.com
www.sunderlandpeacock.com



3915 - P01