



Key:


Existing

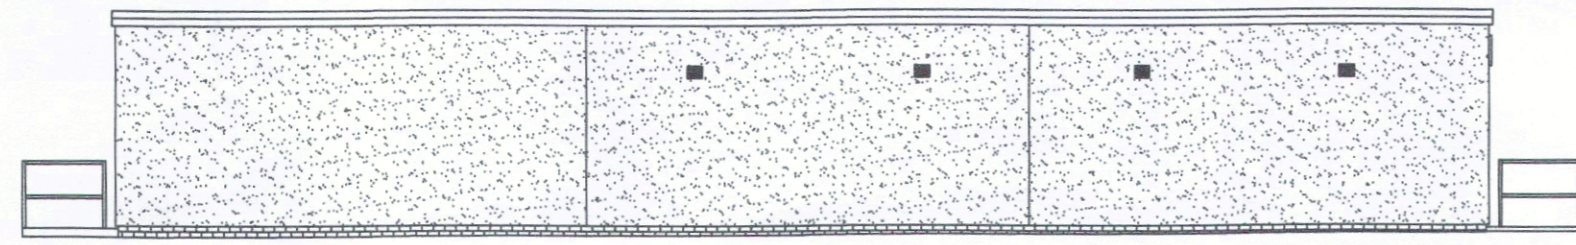


South Elevation

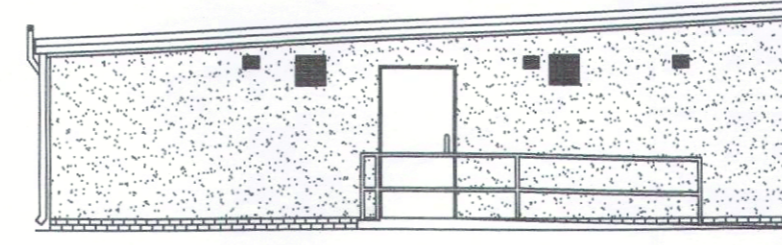

West Elevation

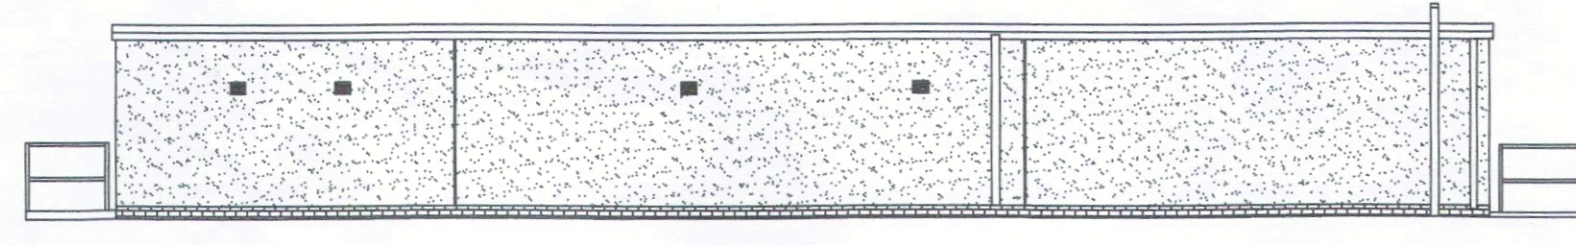


North Elevation

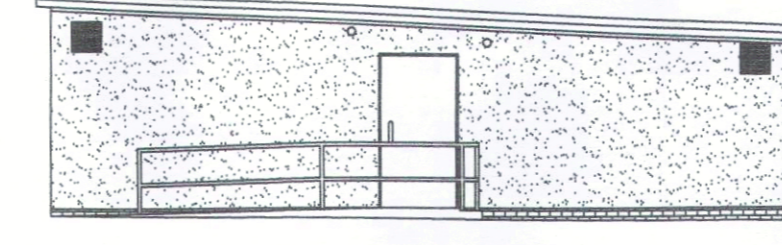


East Elevation


Proposed

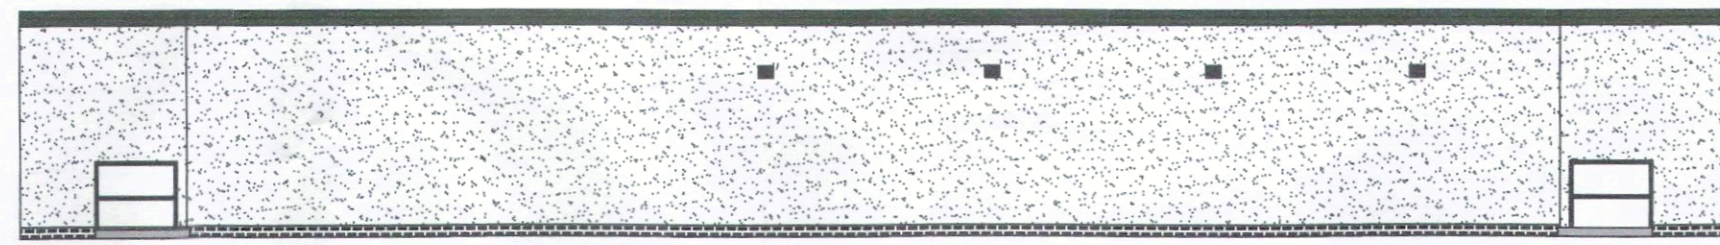


South Elevation

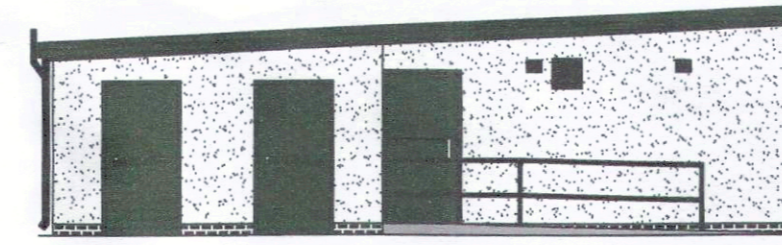

West Elevation

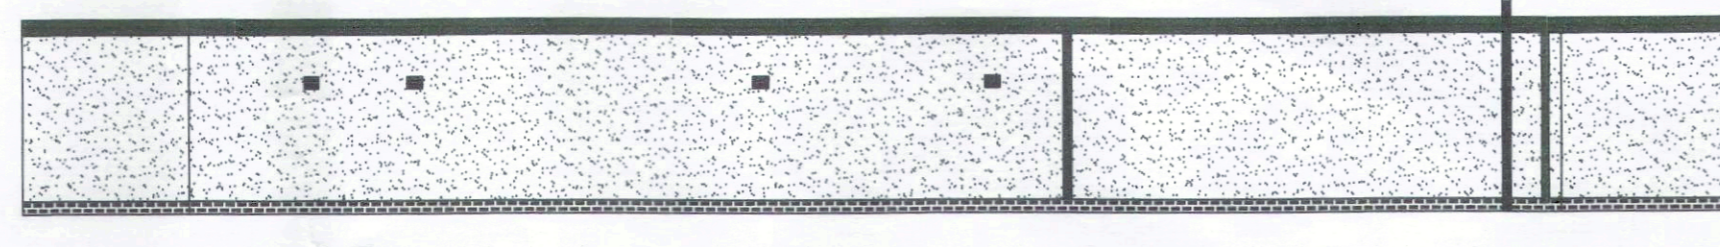

North Elevation

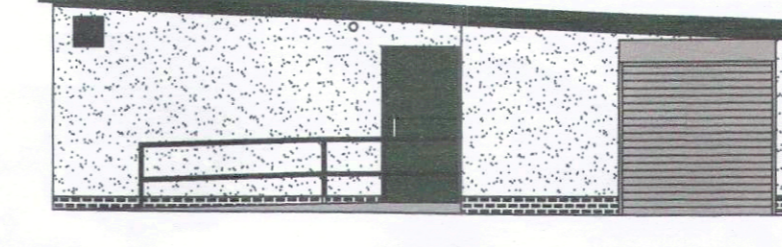

East Elevation

Drawn.By: TH		
No.		Date
Project	MARDALE	Sheet
Date	16/12/2022	
Scale	1:50	

Project Name and Address
MARDALE PAVILION
MARDALE ROAD
LONGRIDGE
PR3-3EU

