




EXISTING GROUND FLOOR PLAN SCALE 1:100

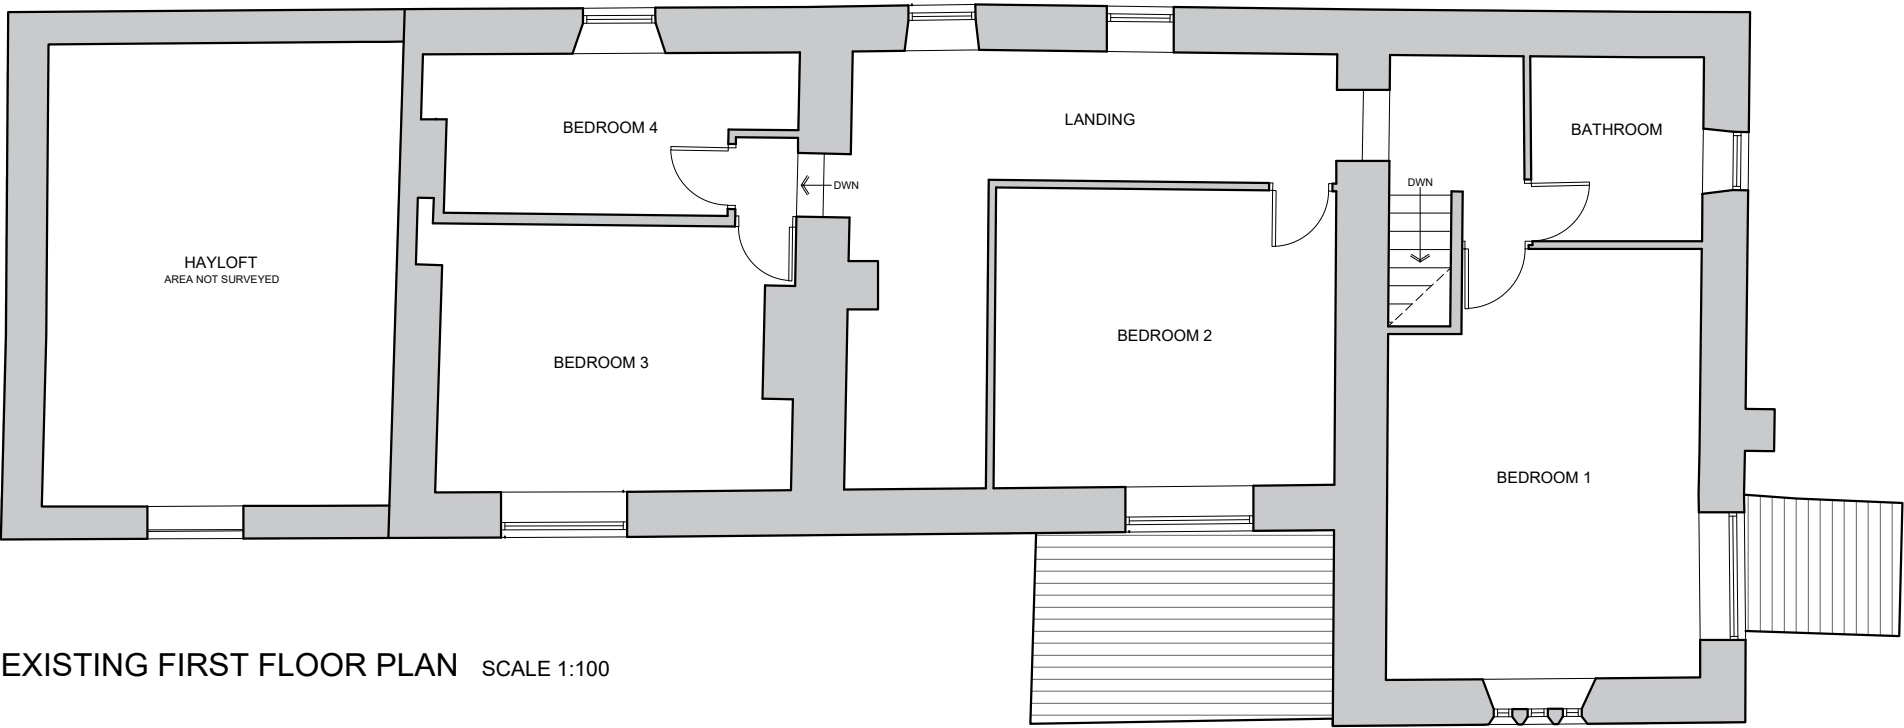


EXISTING FIRST FLOOR PLAN SCALE 1:100

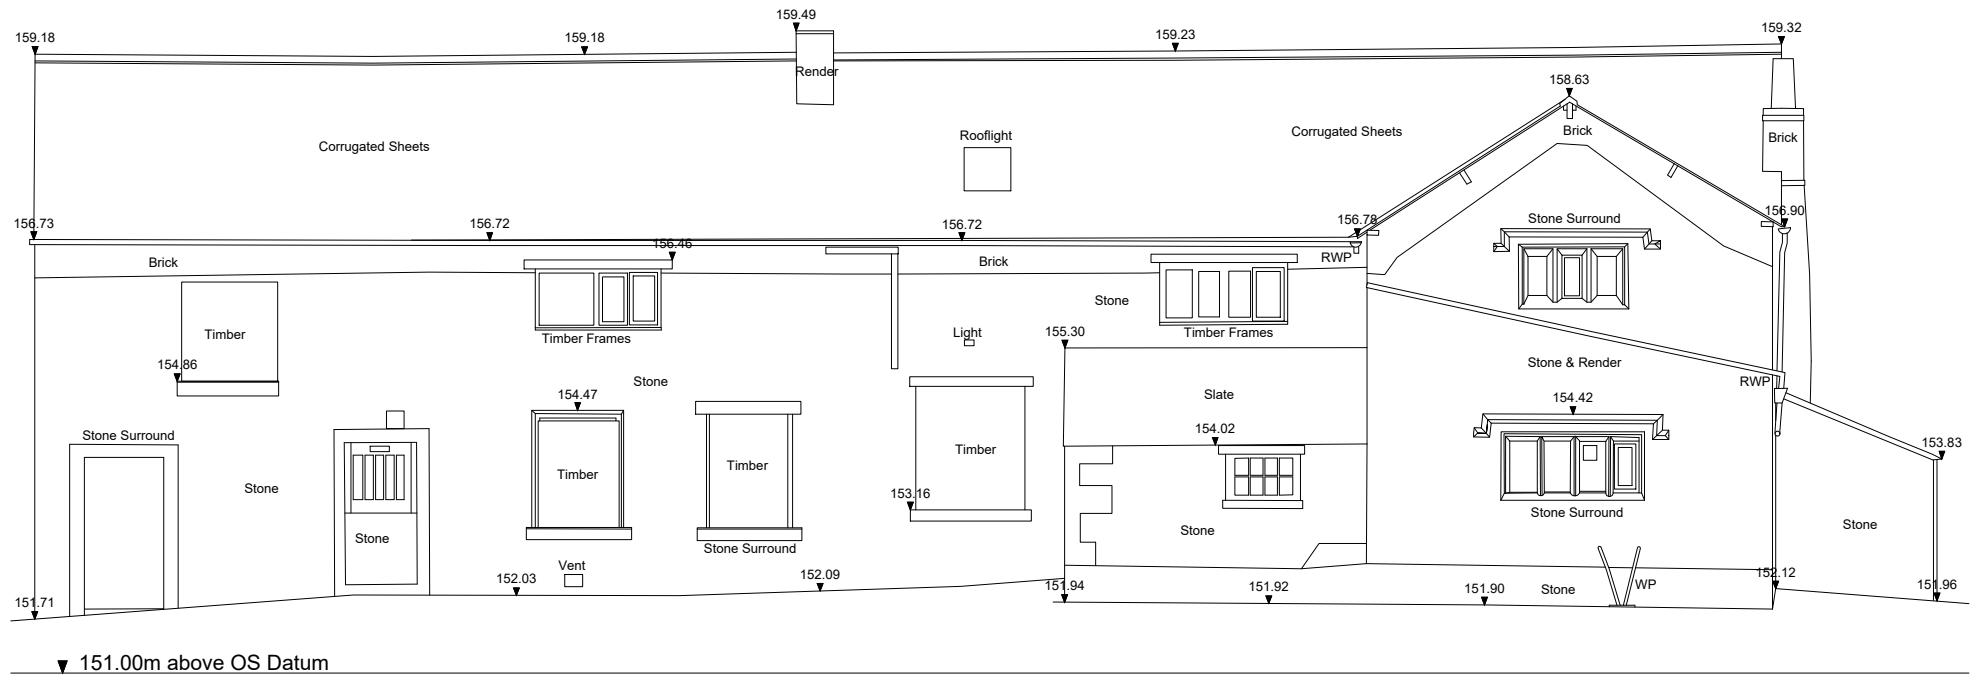


EXISTING SOUTH FACING ELEVATION SCALE 1:100

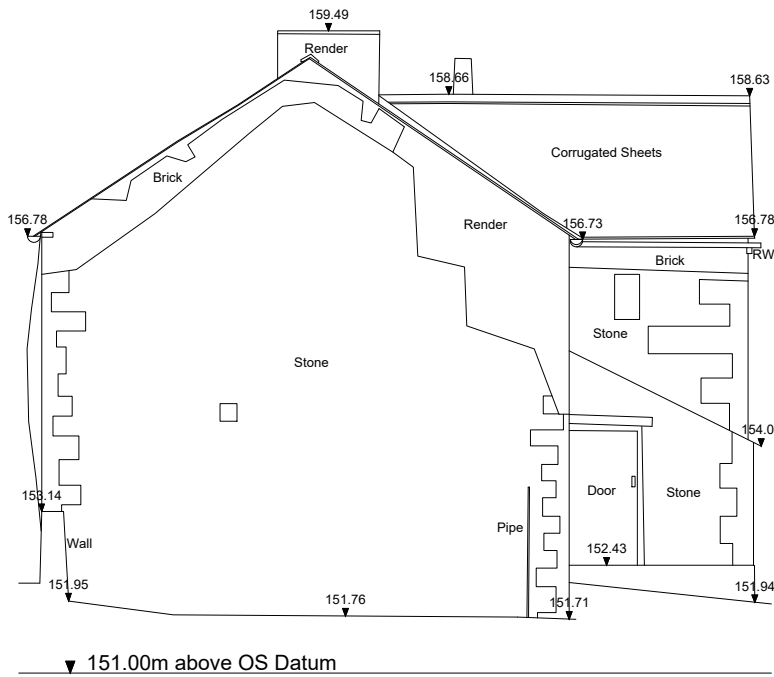

EXISTING WEST FACING ELEVATION SCALE 1:100

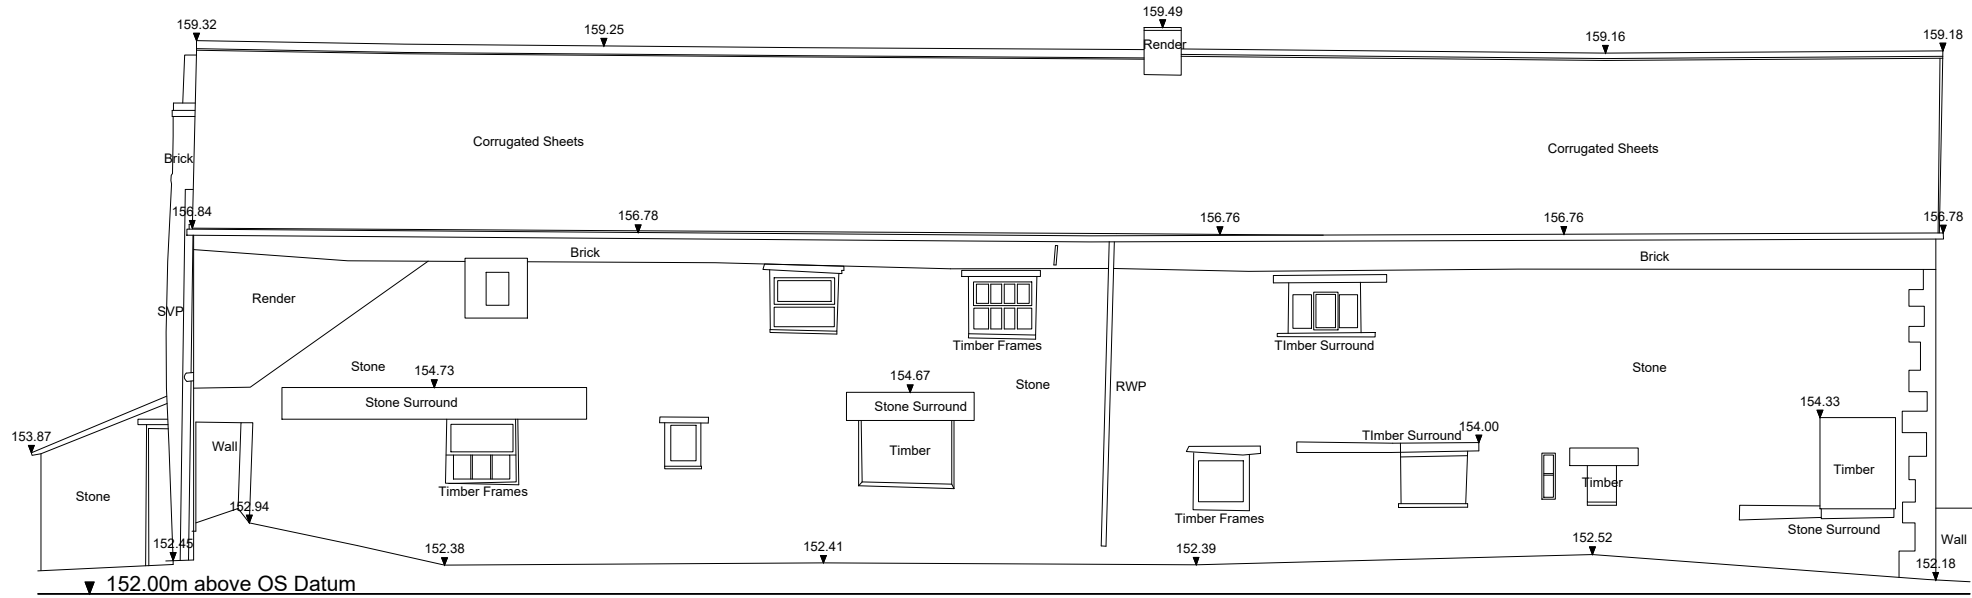

EXISTING NORTH FACING ELEVATION SCALE 1:100

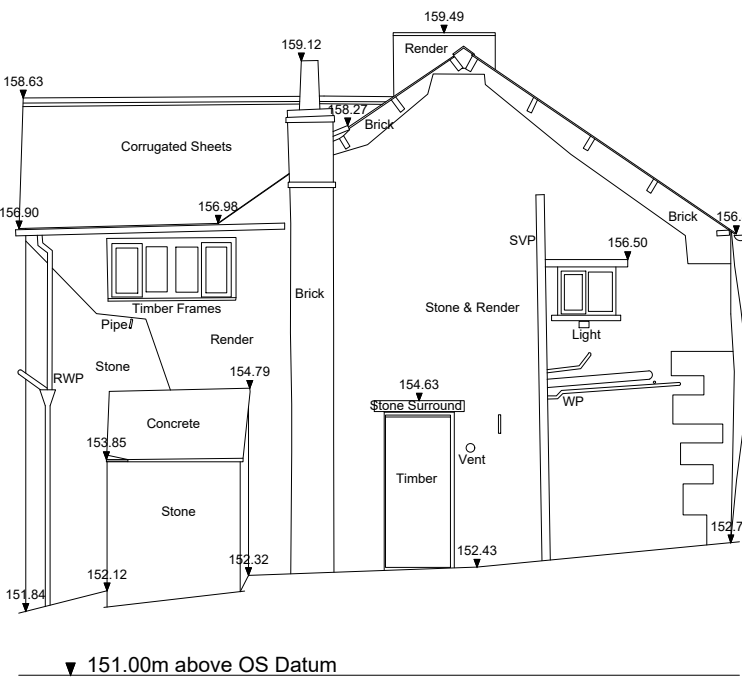

EXISTING EAST FACING ELEVATION SCALE 1:100

Client  
The Woodfold Estate Partnership

Job Title  
Proposed Development at  
Lower Reaps Farm,  
Whinney Lane,  
Mellor

Drawing Title  
Existing Farmhouse  
Floor Plans and Elevations

Scale  
1:100 @ A2

Date  
March 2022

Drawn  
BWT

**spa**  
ARCHITECTS  
SUNDERLAND PEACOCK & ASSOCIATES LTD.  
HAZELMERE, PIMLICO ROAD, CLITHEROE  
LANCASHIRE, BB7 2AG  
T 01200 423178 F 01200 427328  
E info@sunderlandpeacock.com  
www.sunderlandpeacock.com



6590 - E03

REV  
-