




EXISTING GROUND FLOOR PLAN SCALE 1:100

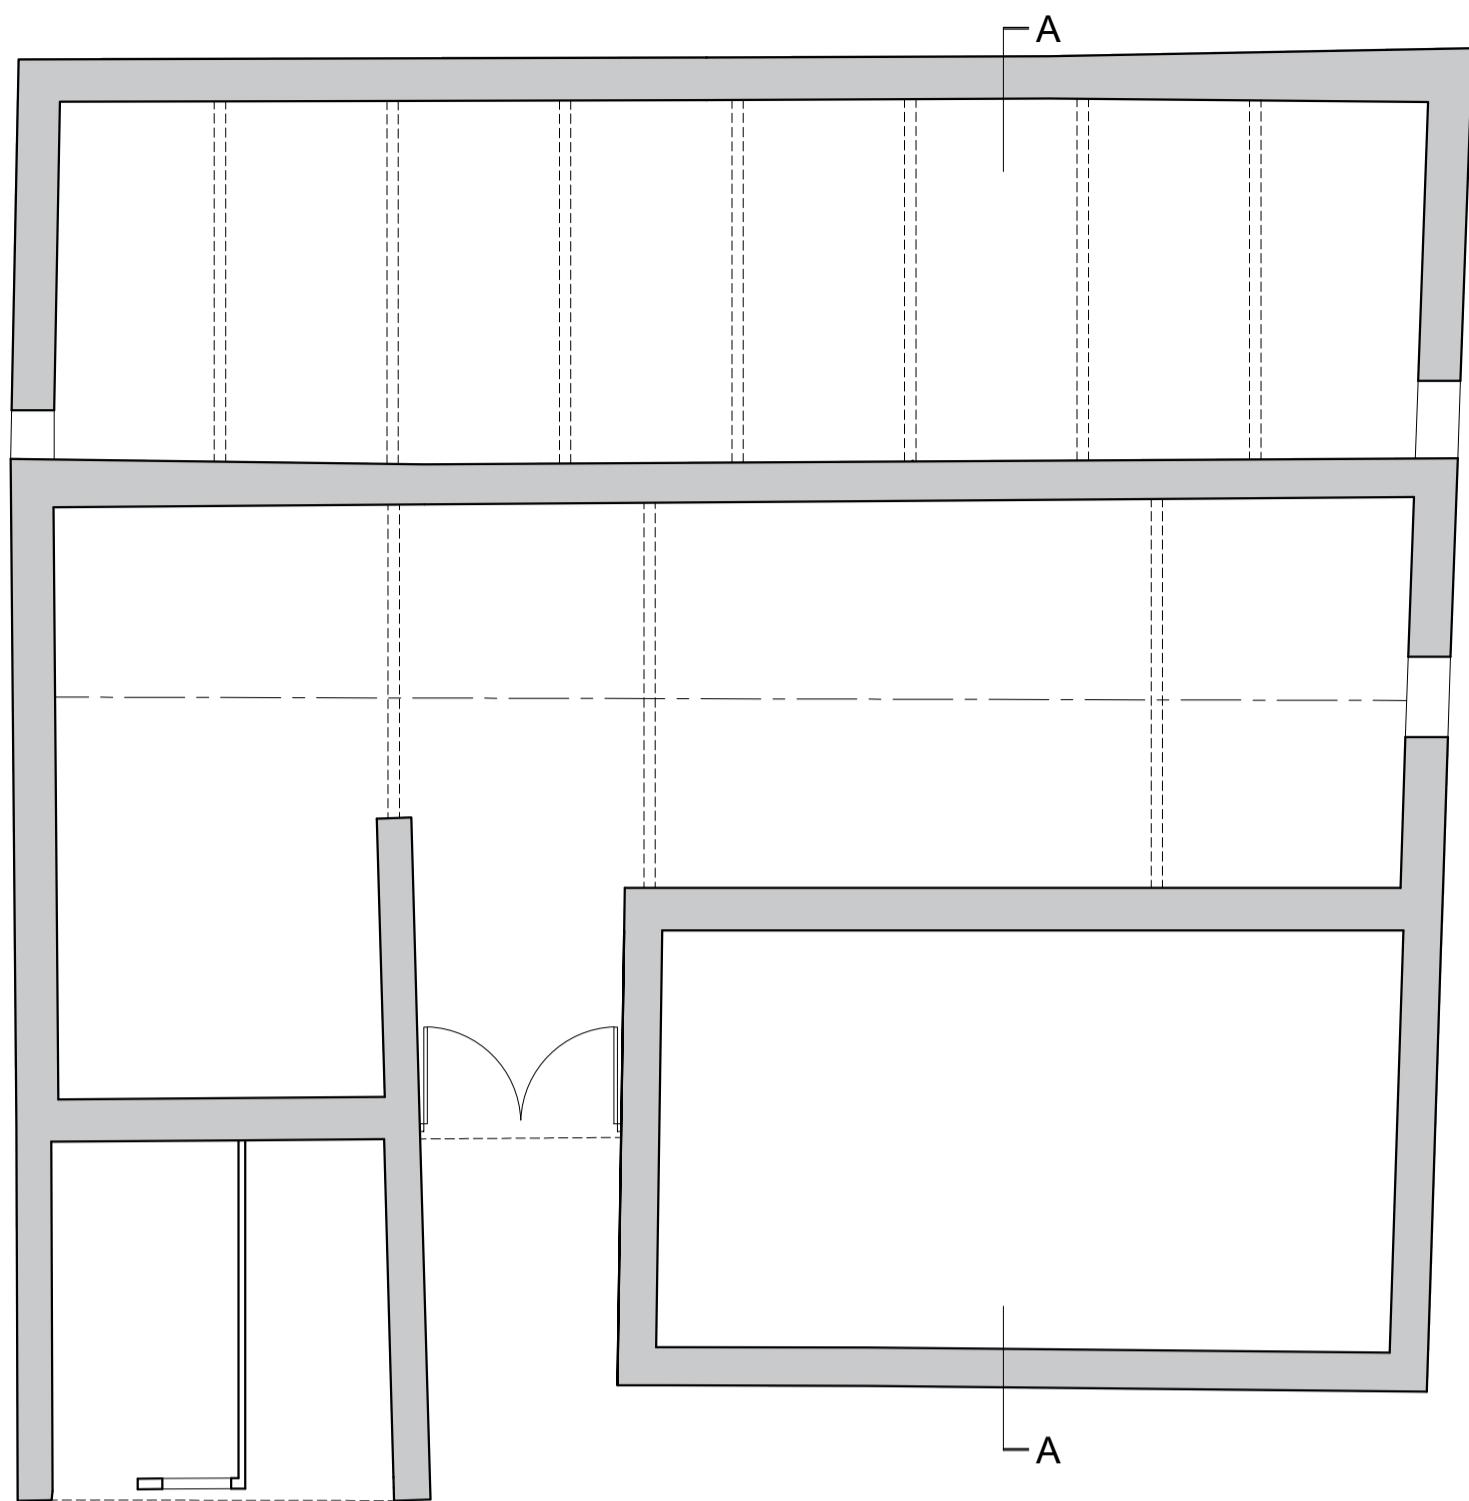


EXISTING FIRST FLOOR PLAN SCALE 1:100

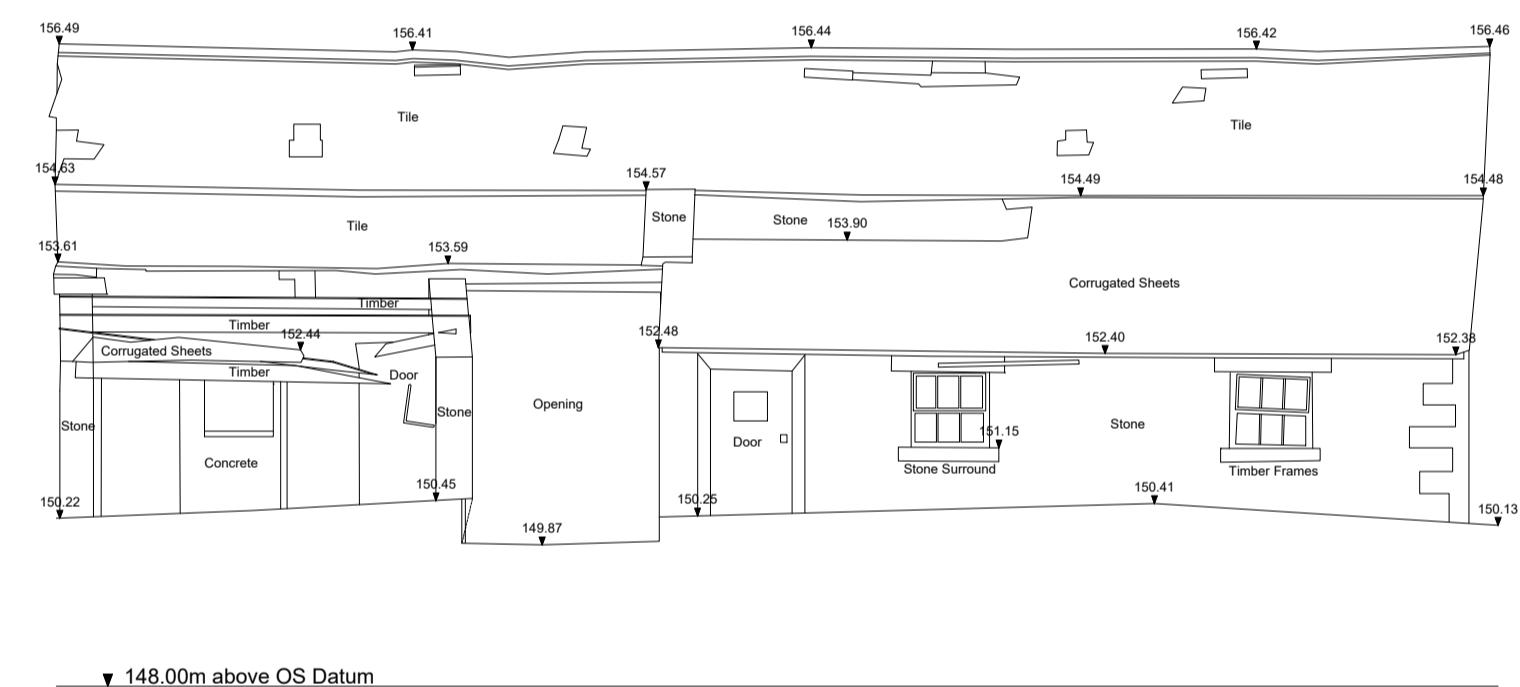


EXISTING NORTH FACING ELEVATION SCALE 1:100

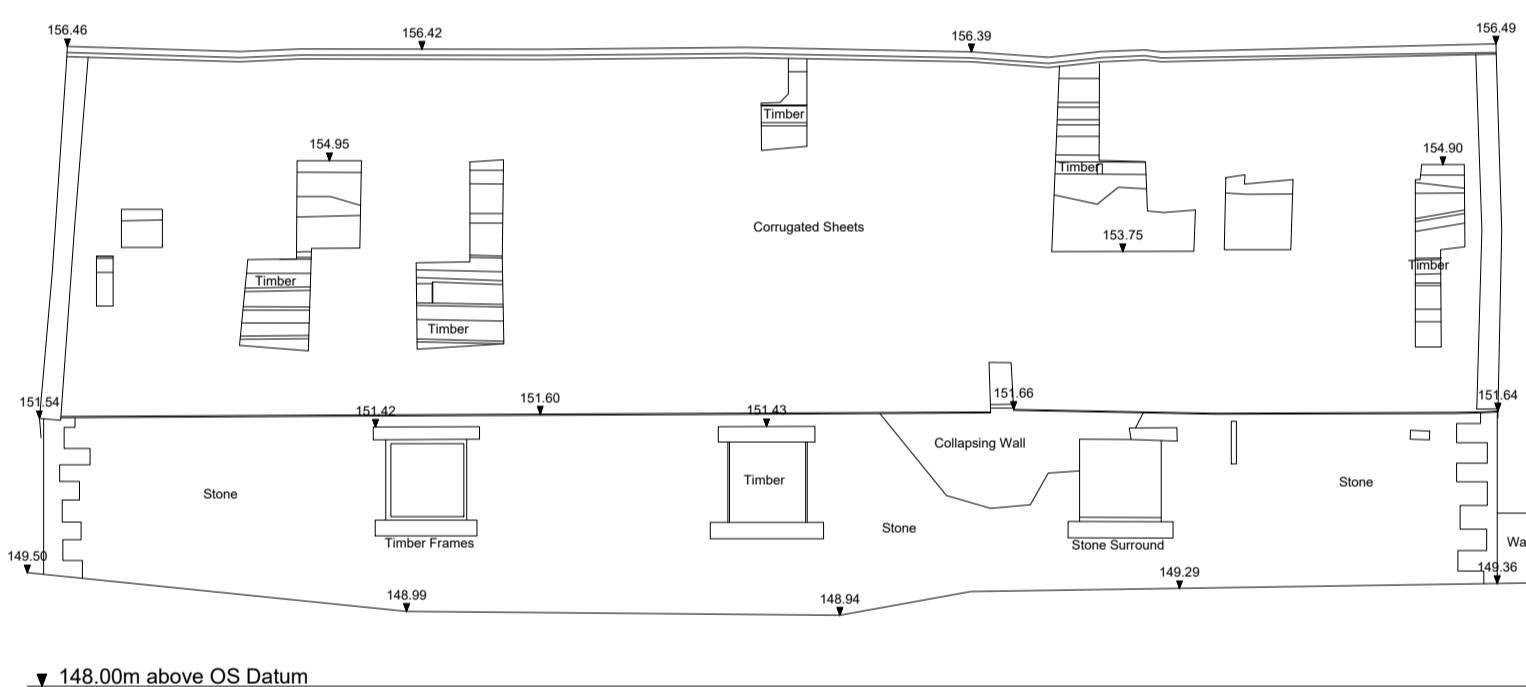


EXISTING SOUTH FACING ELEVATION SCALE 1:100

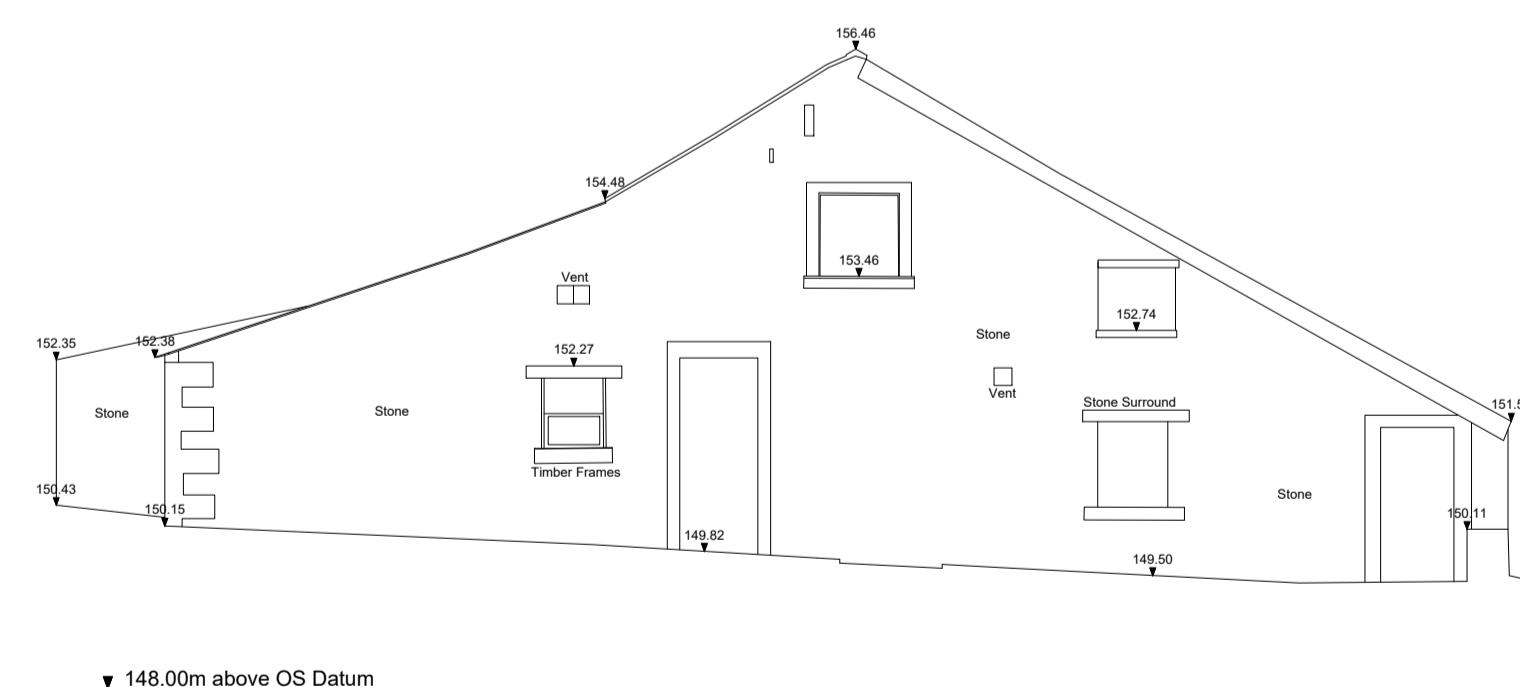

EXISTING EAST FACING ELEVATION SCALE 1:100

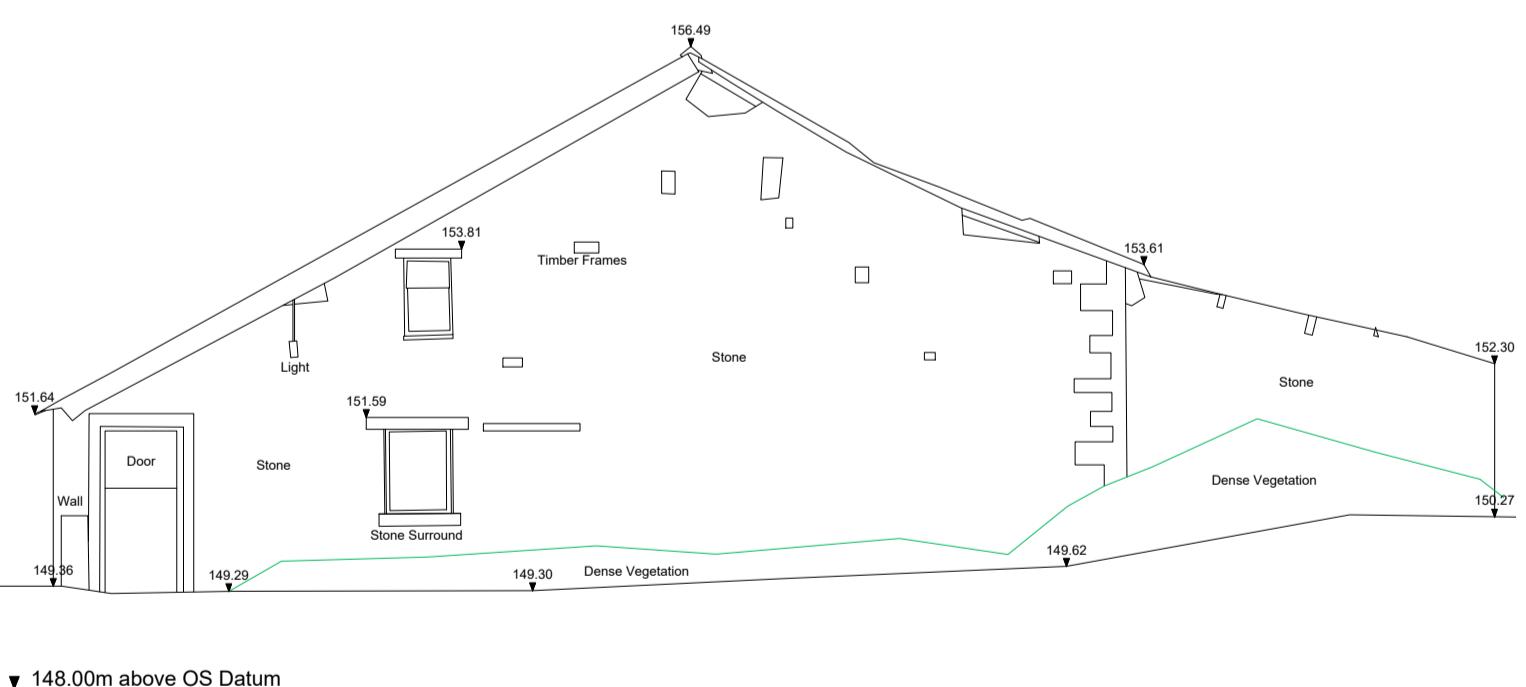

EXISTING WEST FACING ELEVATION SCALE 1:100

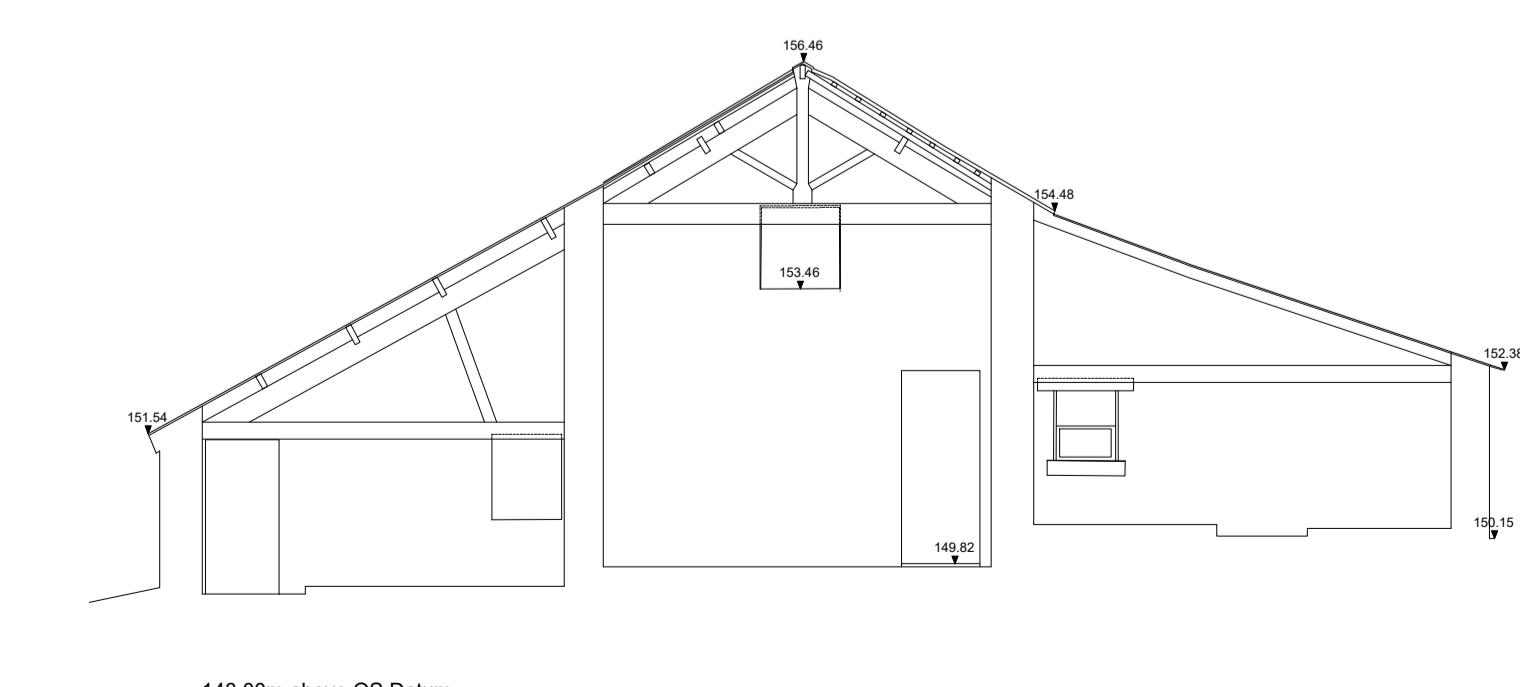

EXISTING SECTION A-A SCALE 1:100

A RS Existing Section A-A added. 12.12.2022  
 Client The Woodfold Estate Partnership  
 Job Title Proposed Development at Lower Reaps Farm, Whinney Lane, Mellor

Drawing Title Existing Barn  
 Floor Plans and Elevations

Scale 1:100 @ A1 Date March 2022 Drawn BWT

**spa**  
 ARCHITECTS  
 SUNDERLAND PEACOCK & ASSOCIATES LTD  
 HAZELMERE, BURN ROAD, CLITHEROE  
 LANCASHIRE, BB7 2AB  
 T 01200 423787 F 01200 42728  
 E info@sunderlandpeacock.com  
 www.sunderlandpeacock.com

6590 - E04