



EXISTING GROUND FLOOR

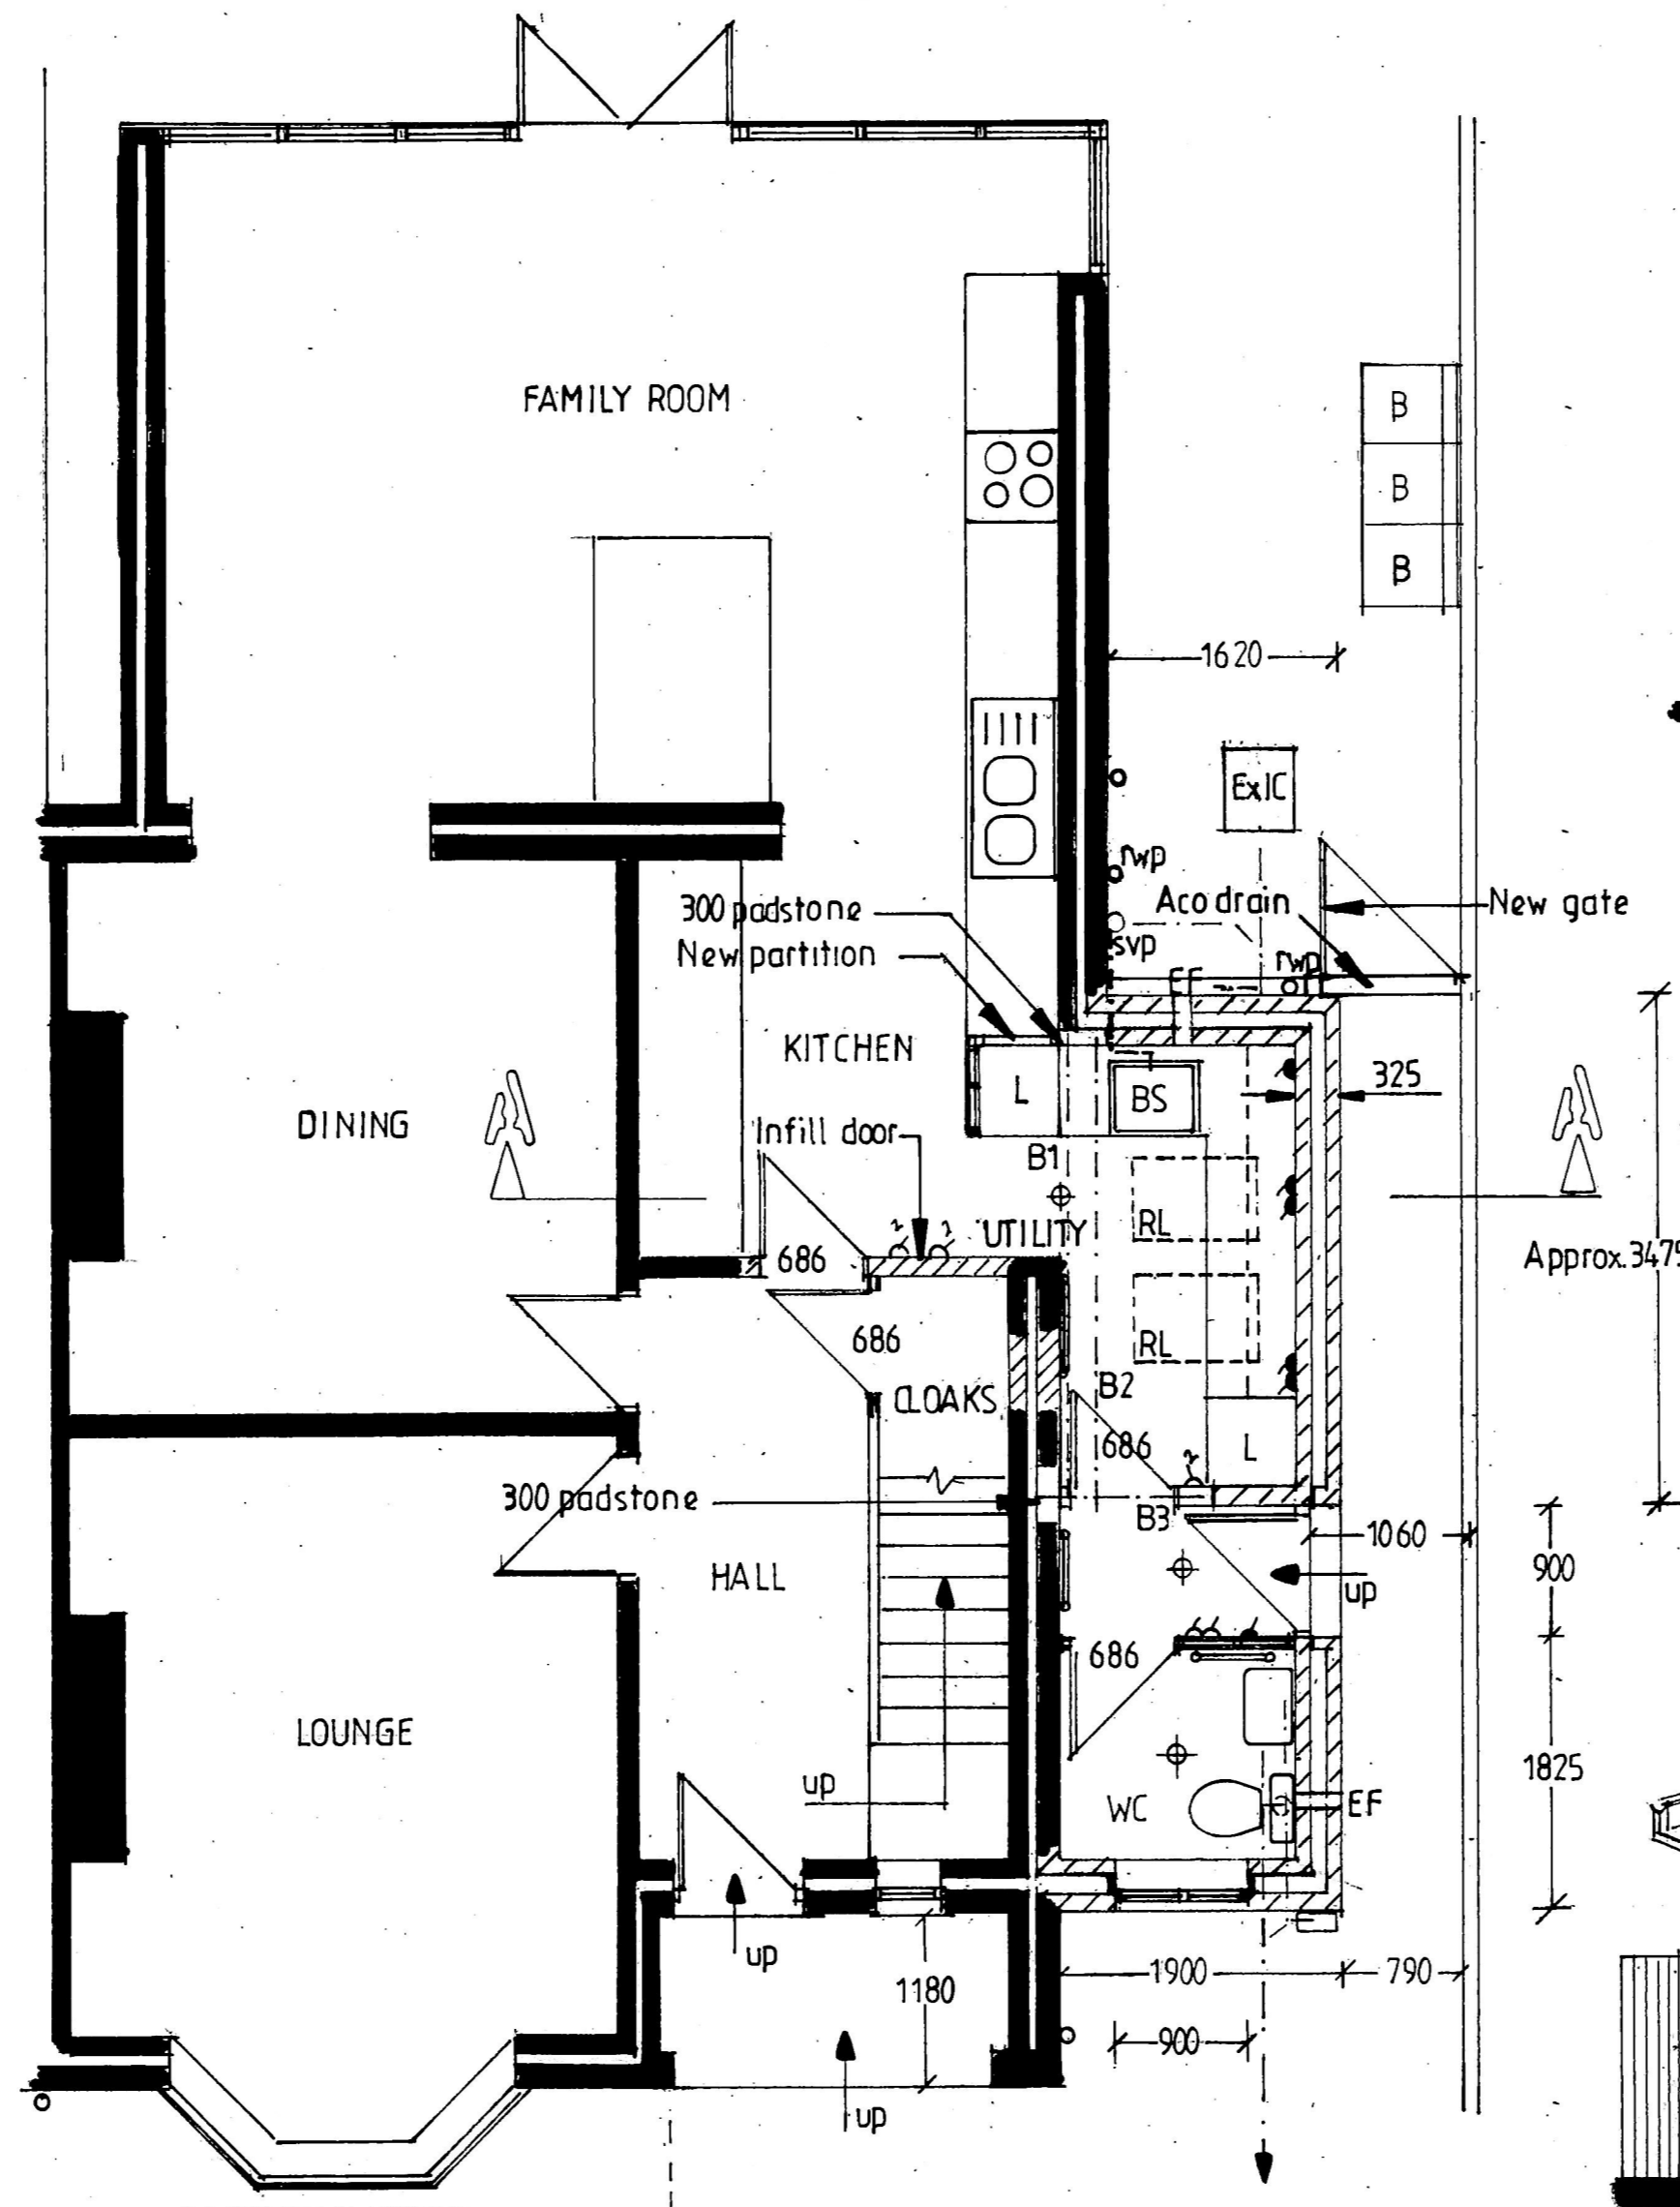

PROPOSED GROUND FLOOR

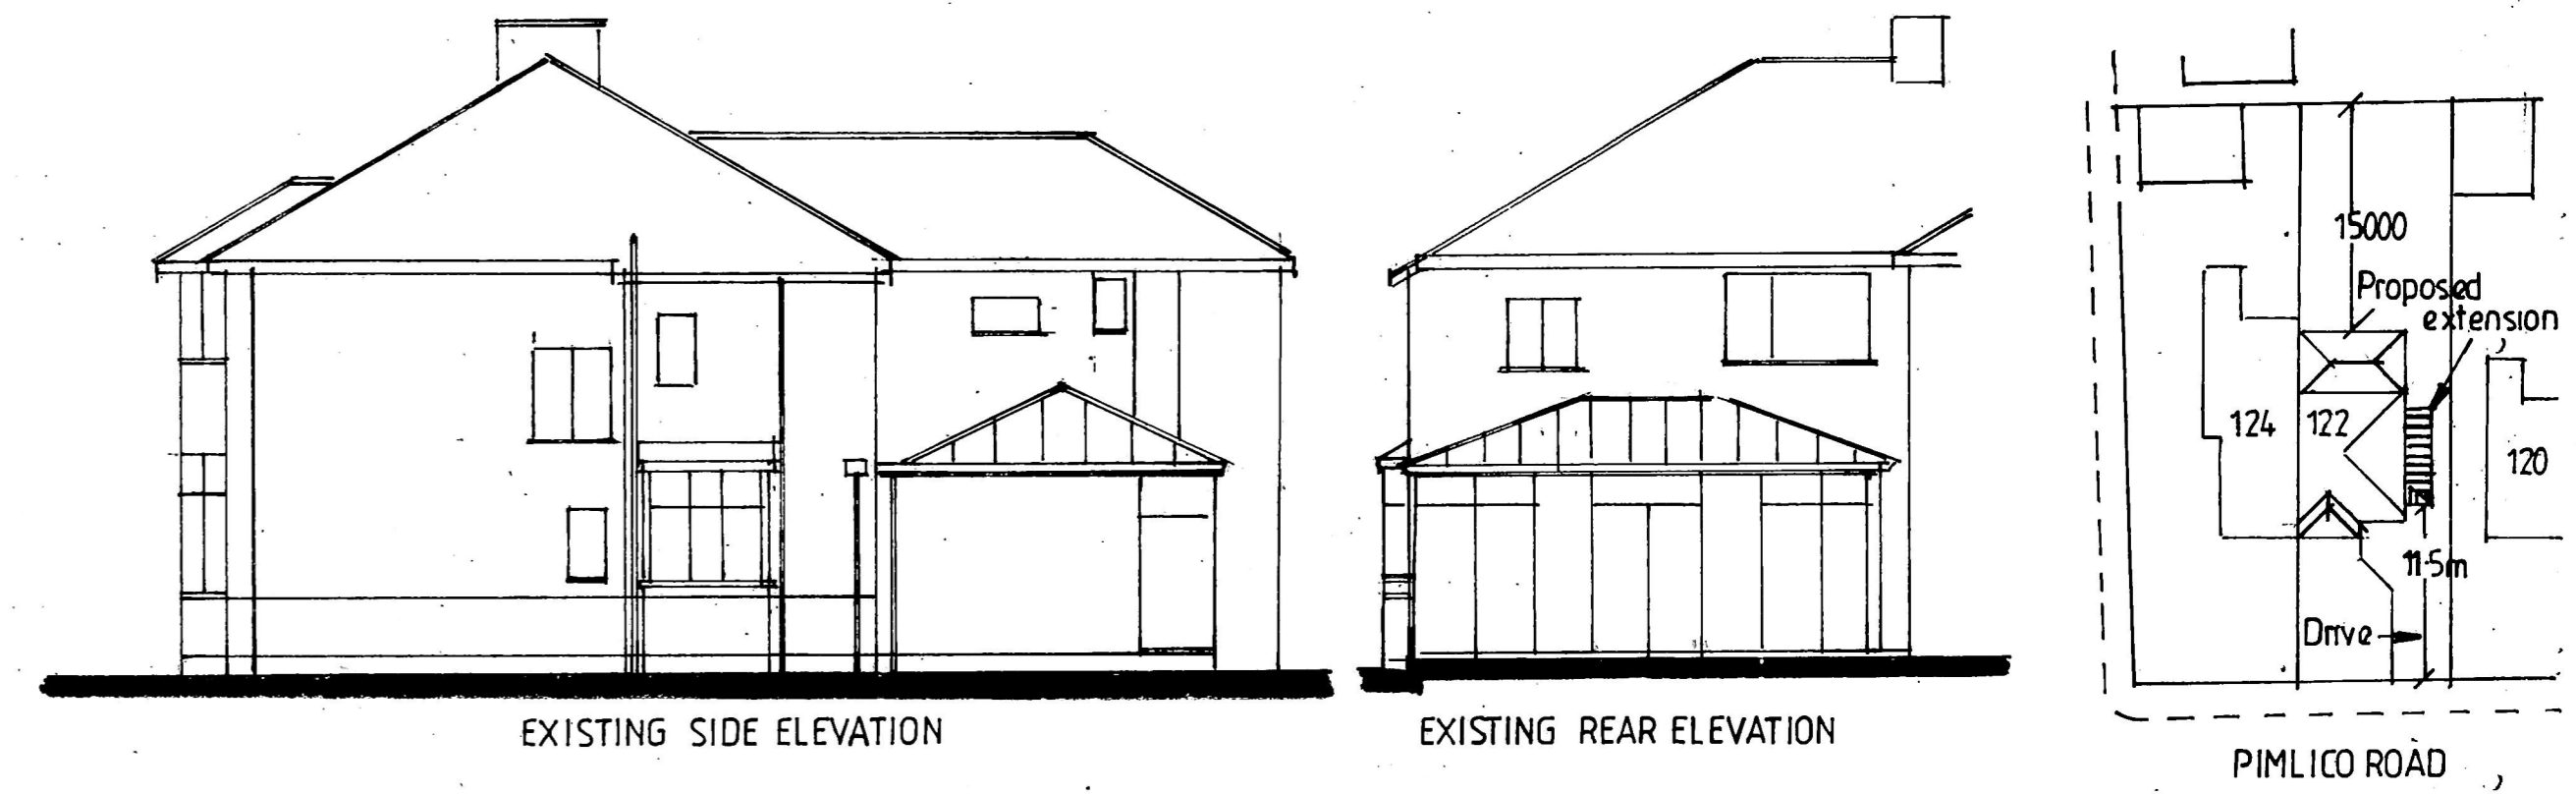


EXISTING SIDE ELEVATION


EXISTING REAR ELEVATION

PIMLICO ROAD

SITE PLAN 1:500

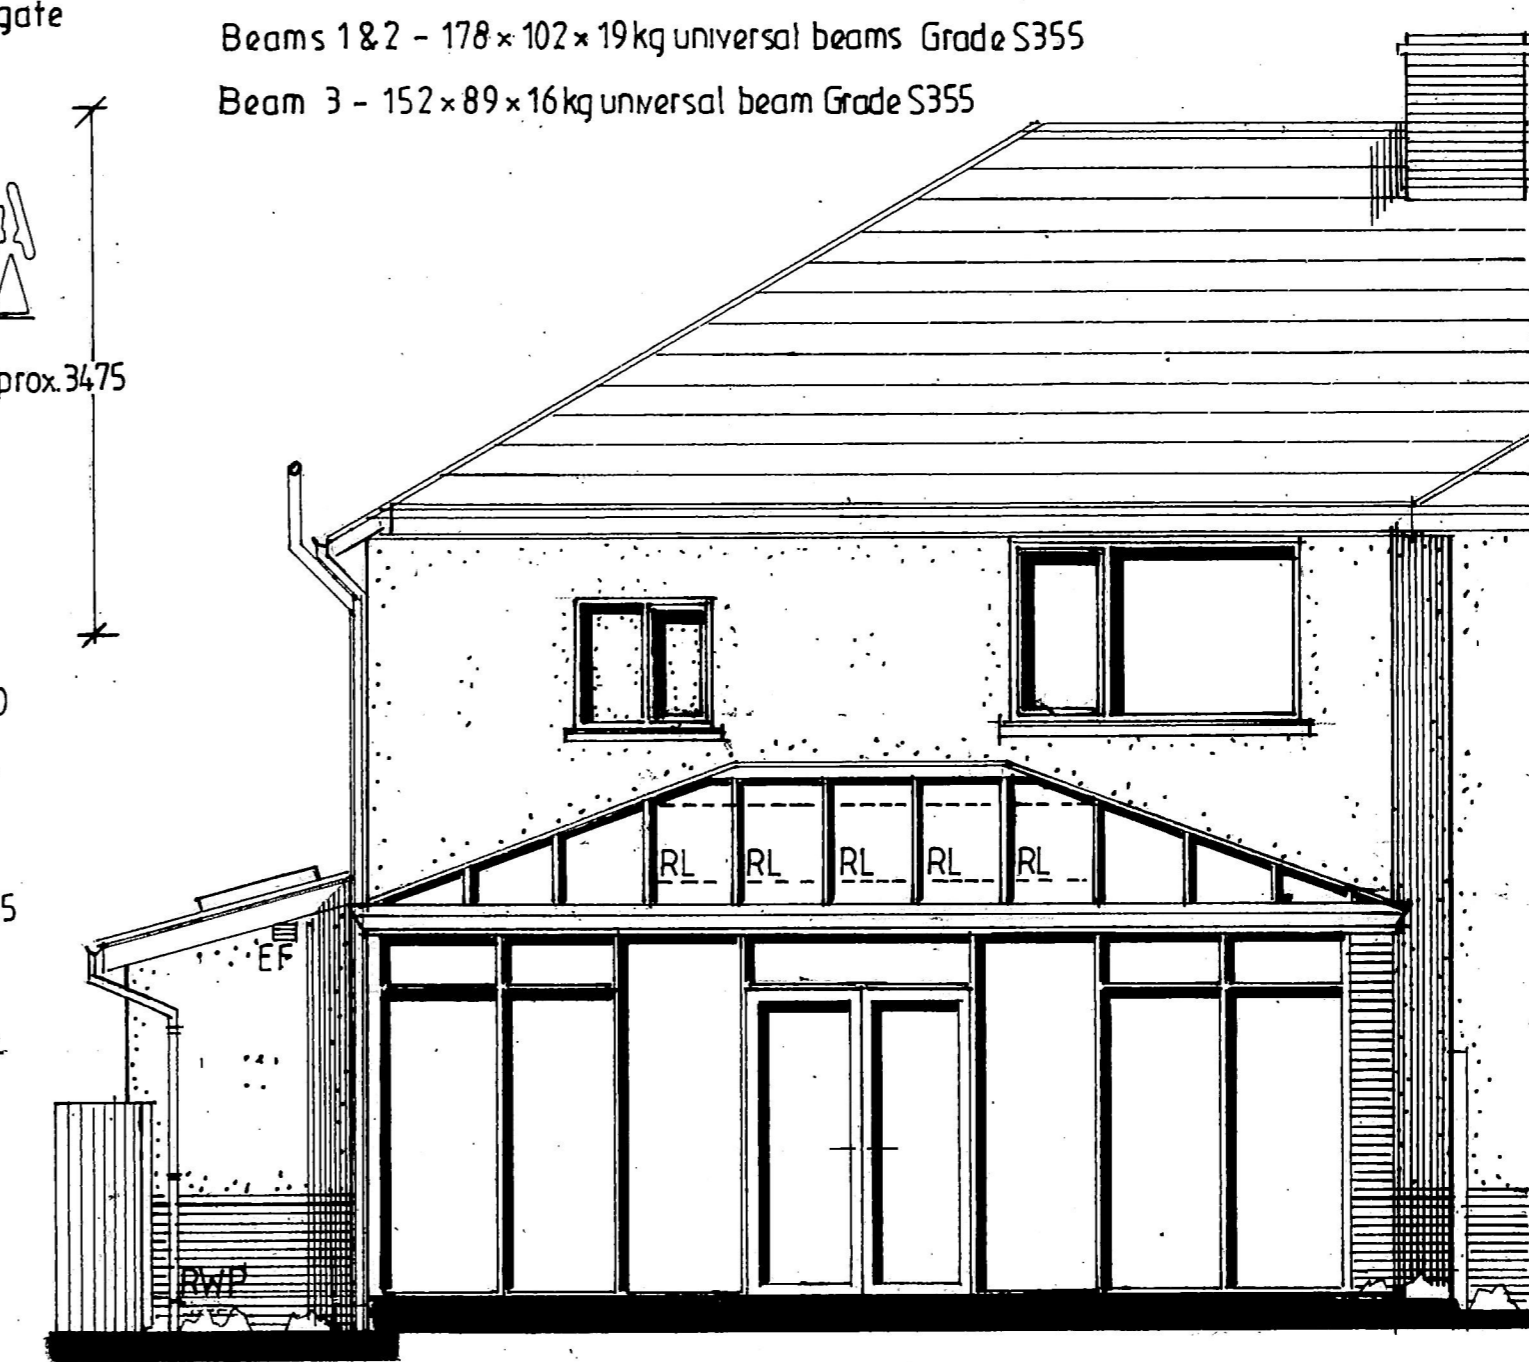



PROPOSED REAR ELEVATION

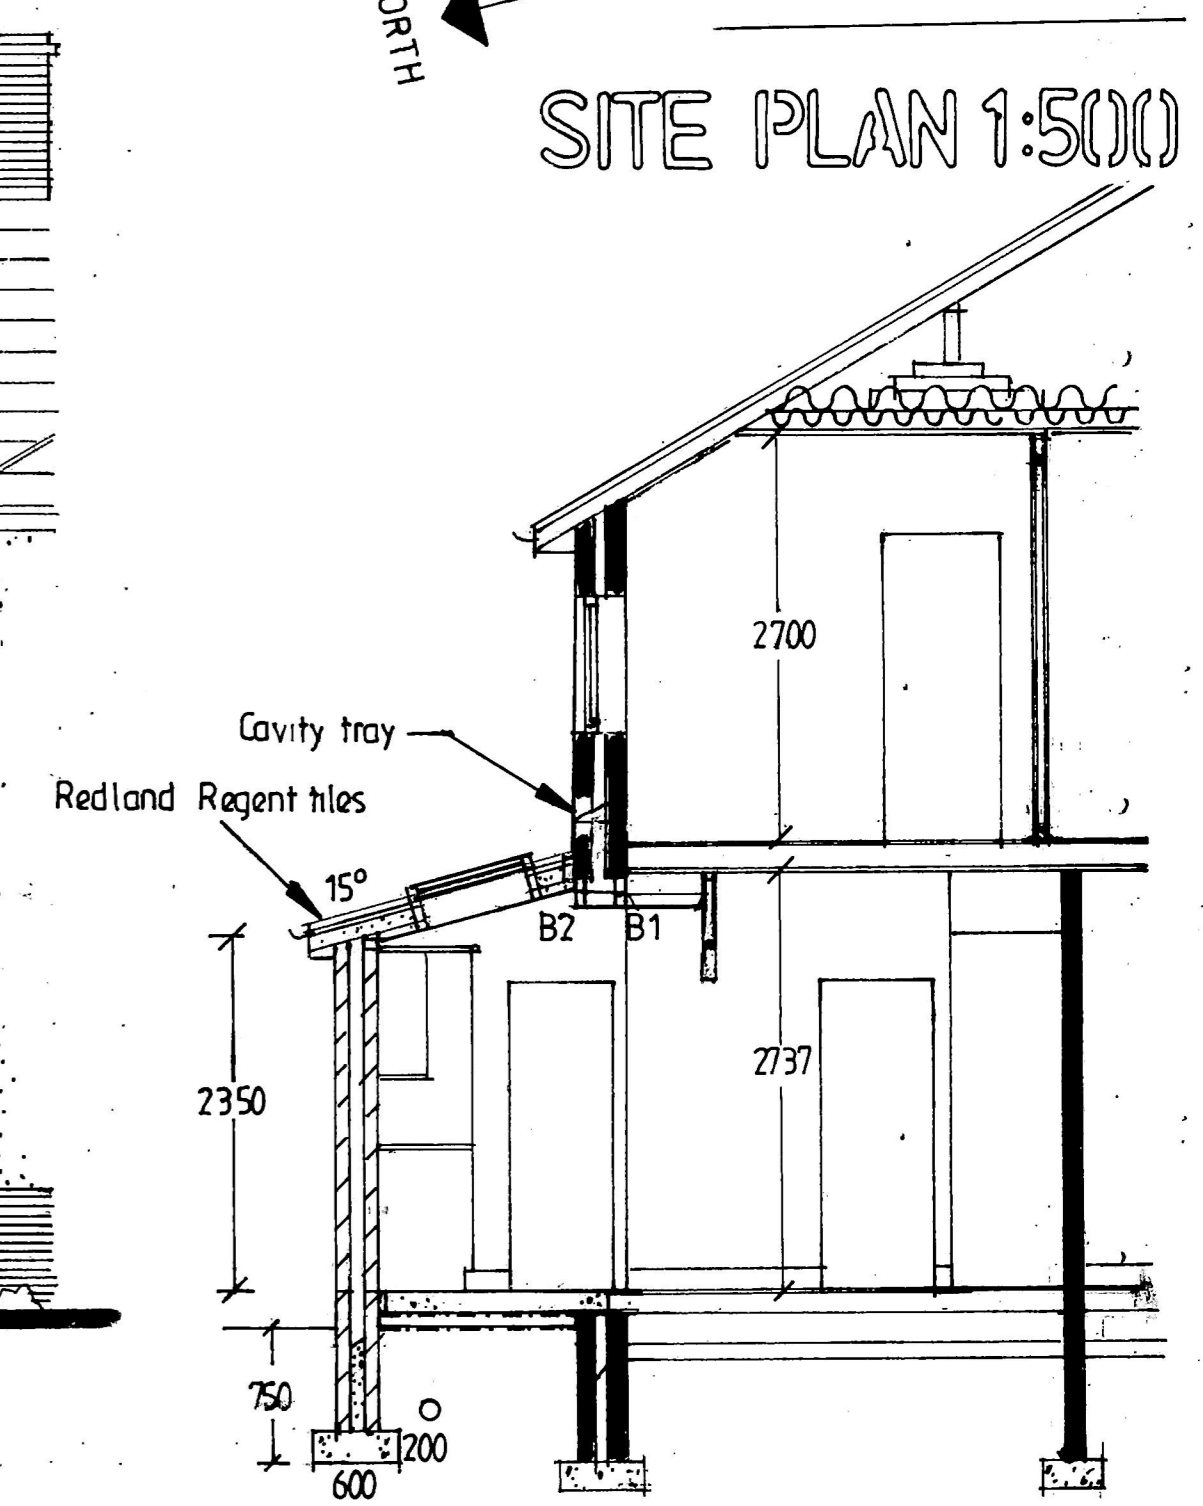


SECTION A-A

PROPOSED SINGLE STOREY EXTENSION TO SIDE


- Matching render
- Redland Regent tiles colour to match existing
- Red engineering brick to match existing
- White upvc windows and doors

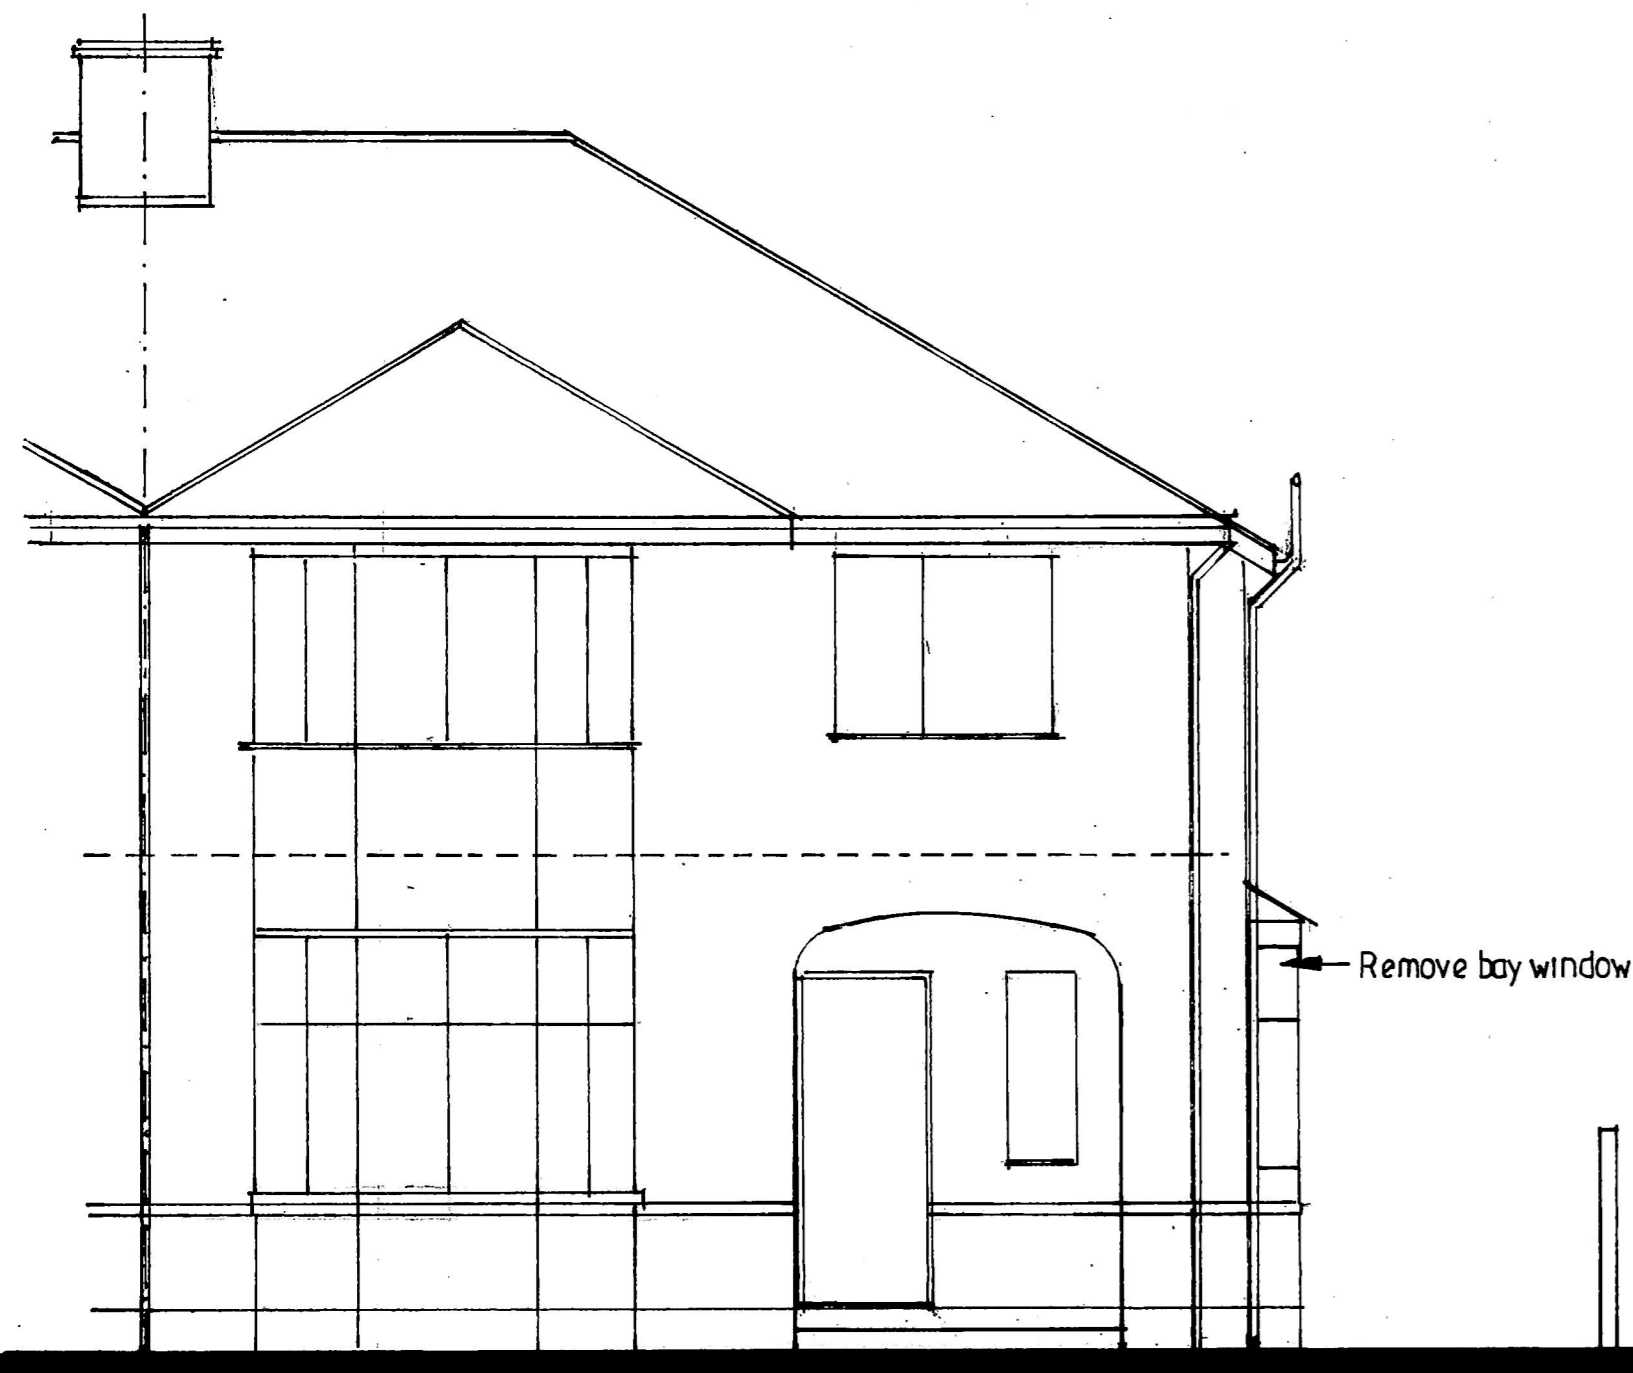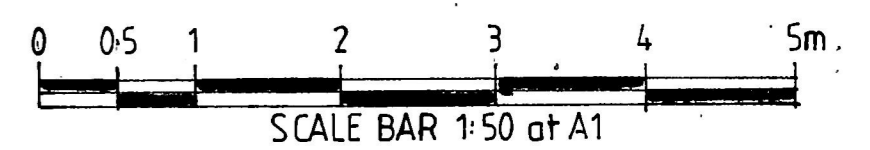

EXISTING FRONT ELEVATION

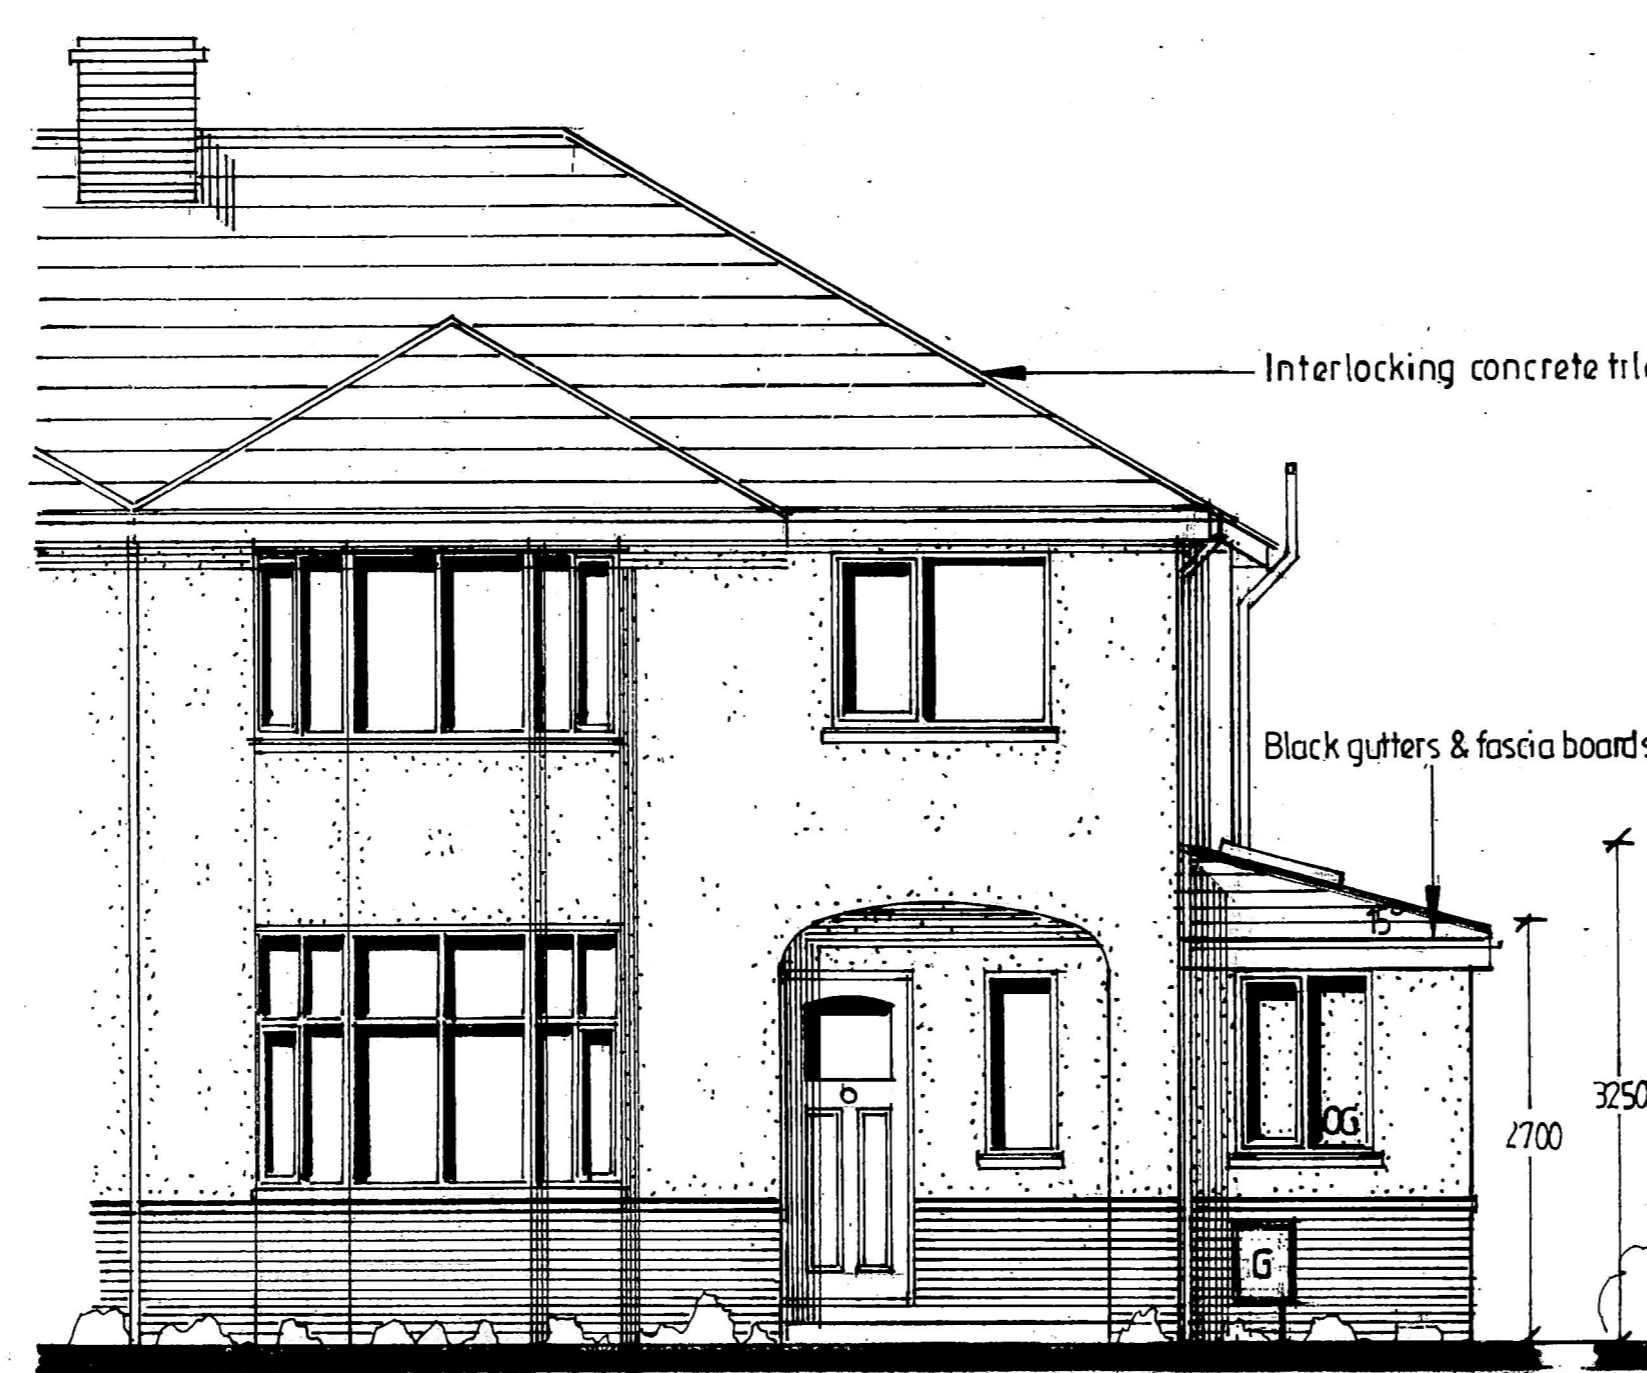

PROPOSED FRONT ELEVATION

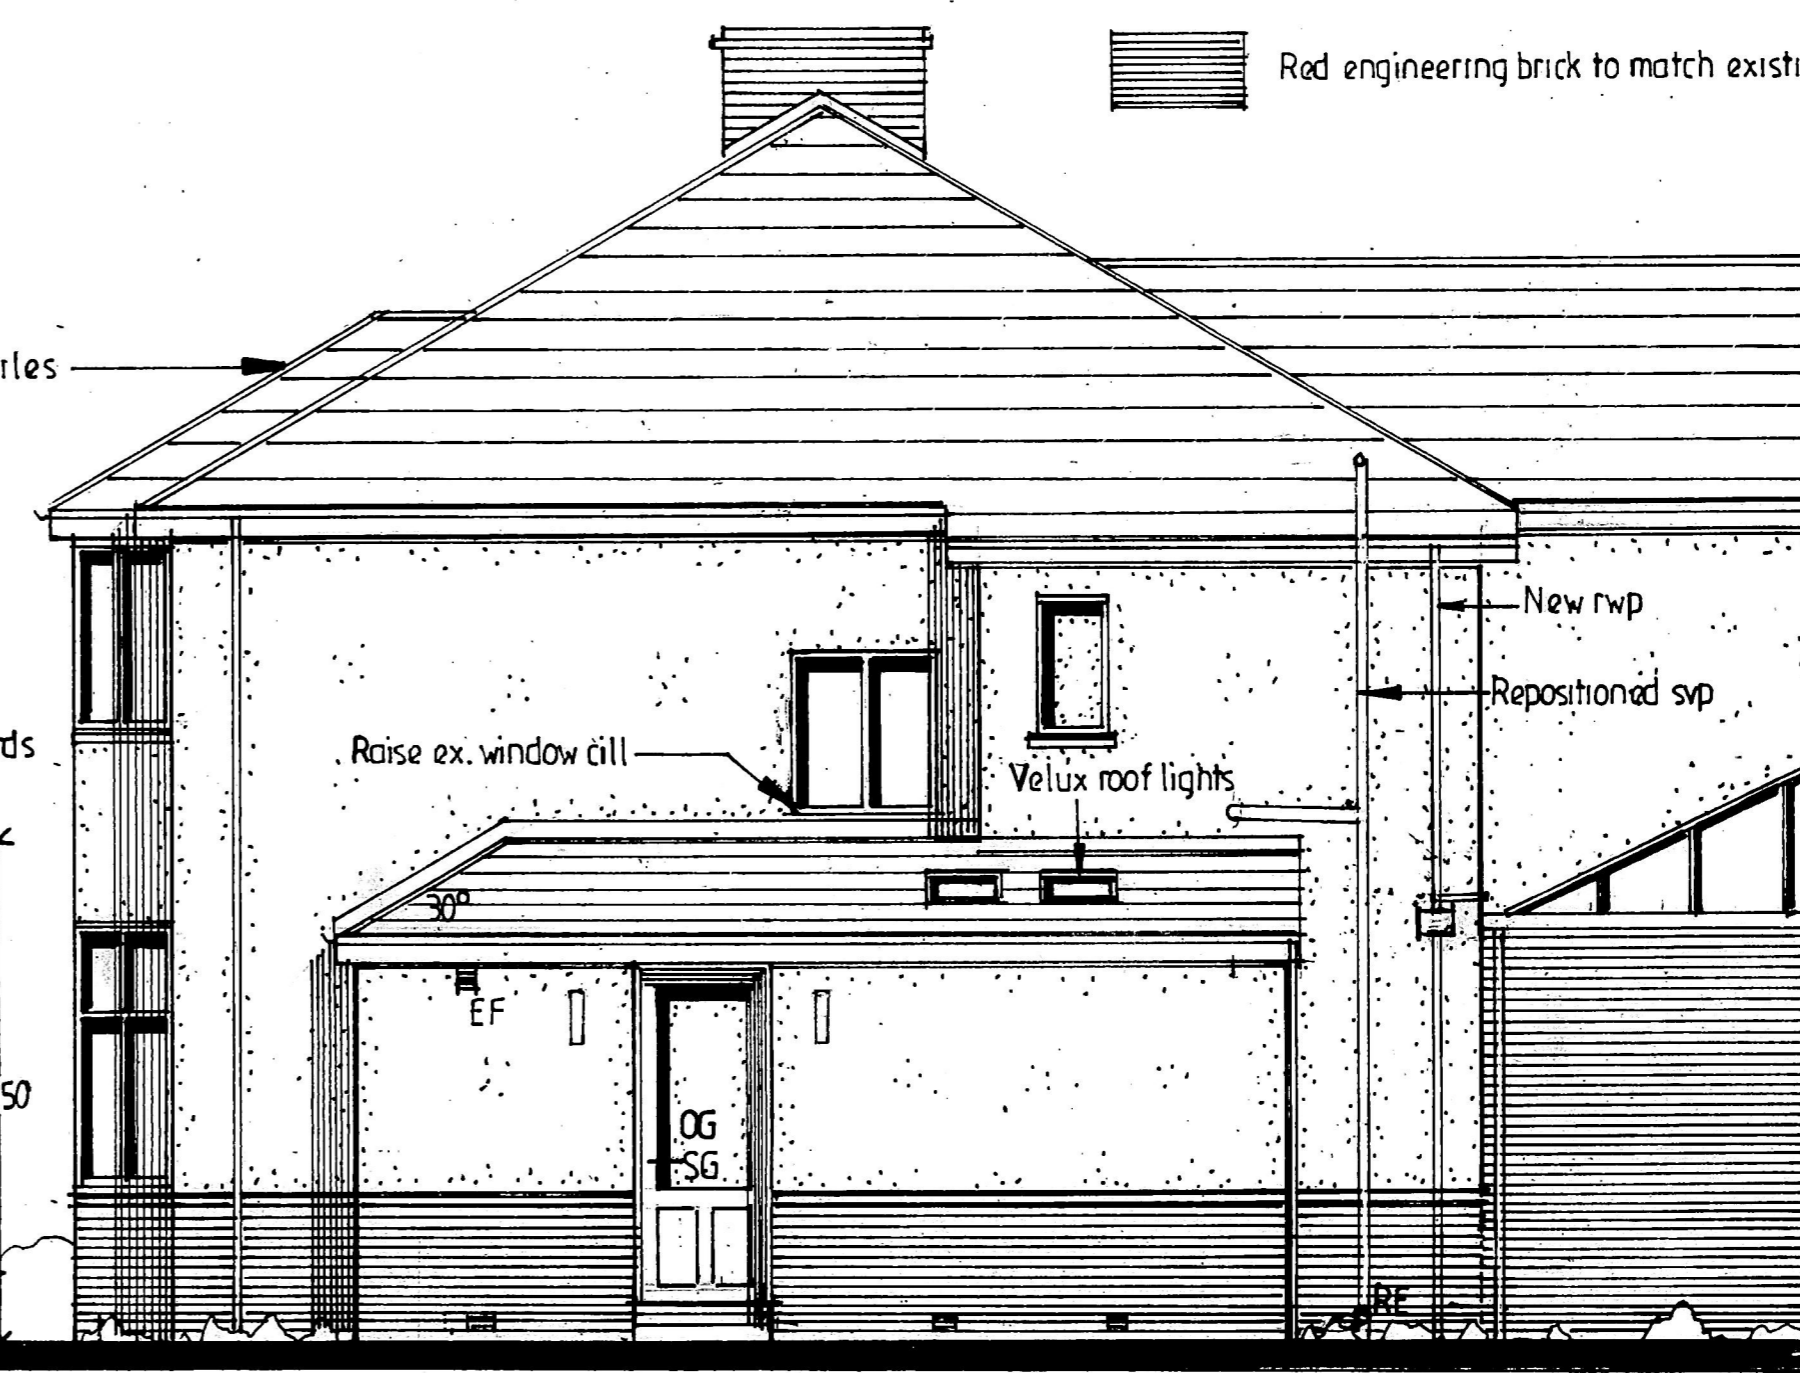

PROPOSED SIDE ELEVATION

PROPOSED SINGLE STOREY EXTENSION TO SIDE

FOR MRS N FERGUSON
AT 122 PIMLICO ROAD
CLITHEROE
BB7 4PT

ADRIAN HUGHES
ARCHITECTURAL SERVICES

SCALE 1:50 1:100

DRAWING NO.

DATE DEC2022

1/35/2022