




○ **Outbuilding Proposed West Elevation**
 Scale: 1:100
 Ancillary Accomodation



○ **Outbuilding Proposed South Elevation**
 Scale: 1:100
 Ancillary Accomodation

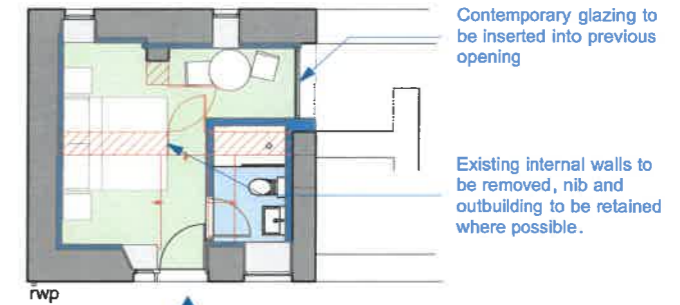


Existing Door utilised as entrance to ancillary accomodation

○ **Outbuilding Proposed Floor Plan**
 Scale: 1:100
 Ancillary Accomodation - supplementing farm house



○ **Outbuilding Proposed East Elevation**
 Scale: 1:100
 Ancillary Accomodation

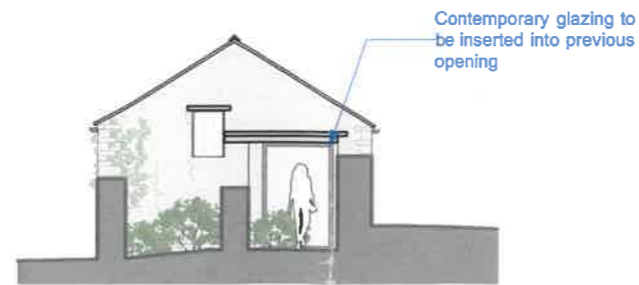

○ **Outbuilding Proposed North Elevation**
 Scale: 1:100
 Ancillary Accomodation

320221178P

Rev.	Initial	Date	Note
------	---------	------	------

PLANNING

project **Knotts Gate Farmhouse**

Proposed Outbuilding

drawing title

drwg. no. 5923/c/b/03	date Sep-21	rev
-----------------------	-------------	-----

scale 1:100 @ A2L	drawn by WG	checked by-
-------------------	-------------	-------------

MASON GILLIBRAND

ARCHITECTS

16 WILLOW MILL | FELL VIEW | CATON | LANCASTER | LA2 9RA


T: (01524) 771 377 | F: (01524) 771 330 | www.masongillibrand.com

Drawings are based on survey data and may not accurately represent what is physically present. Do not scale from this drawing. All dimensions are to be verified on site before proceeding with works. All dimensions are in millimetres unless stated otherwise. Mason Gillibrand Architects are to be notified in writing of any discrepancies immediately.
 © MASON GILLIBRAND ARCHITECTS


221178 & 221179




Proposed Noth West Elevation
Scale: 1:100

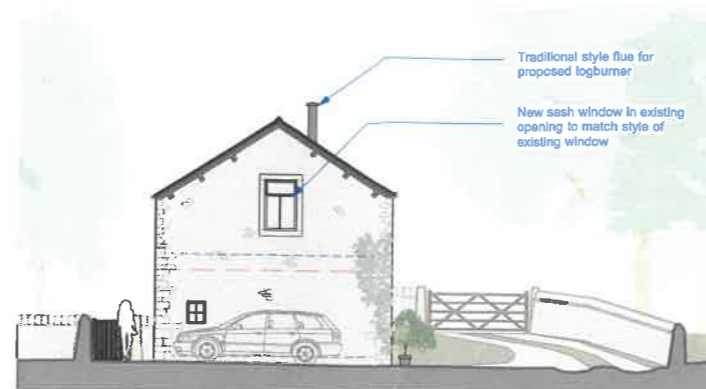


Proposed North East Elevation
Scale: 1:100

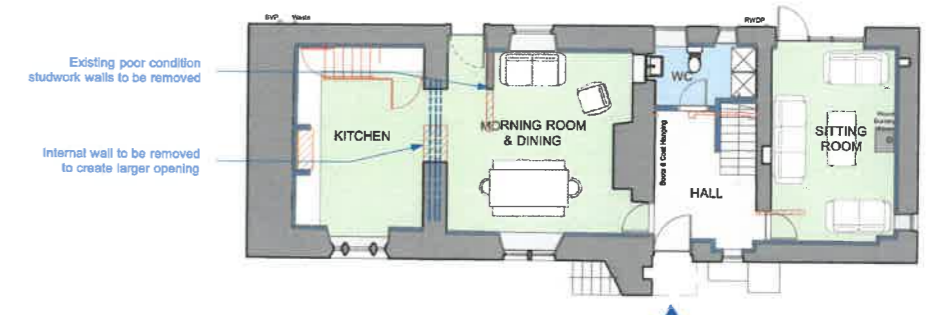


Proposed Ground Floor Plan
Scale: 1:100

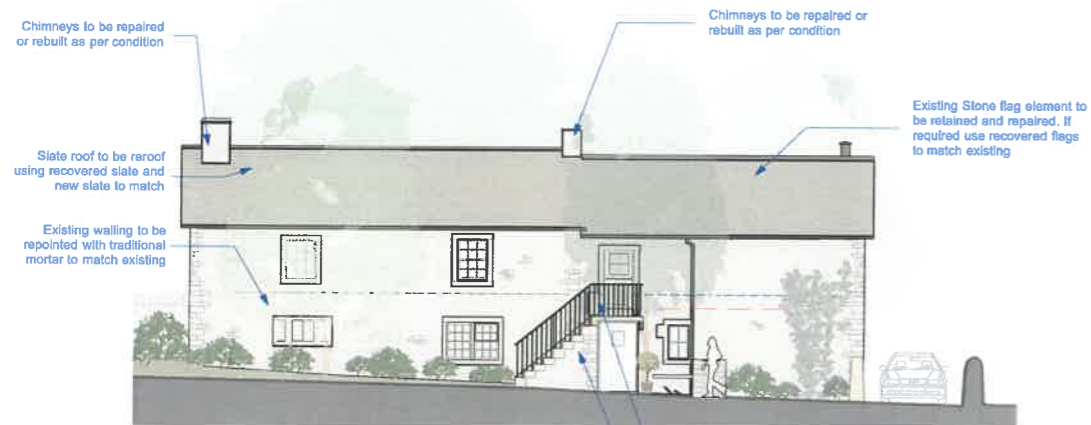

Proposed South East Elevation
Scale: 1:100

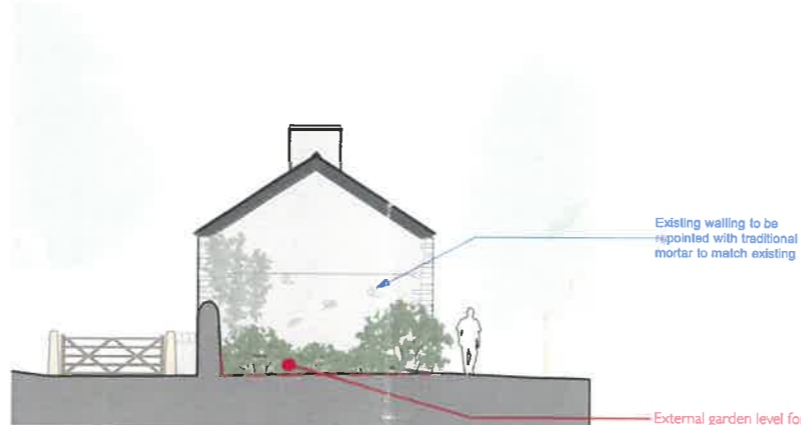

Proposed South West Elevation
Scale: 1:100

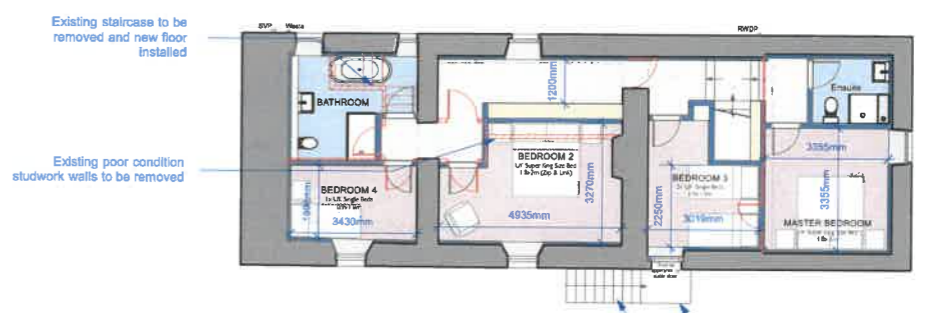

Proposed First Floor Plan
Scale: 1:100

3202



Proposed Full Lenght Noth West Elevation
Scale: Actual Size

Rev.	Initial	Date	Note
PLANNING			
project Knotts Gate Farmhouse			
drawing title Farmhouse Plans and Elevations			
dwg. no.	5923/cb/02	date	Oct-20
scale	1:100 @ A1L	drawn by	SM
MASON GILLIBRAND			
ARCHITECTS			
16 WILLOW MILL FELL VIEW CATON LANCASTER LA2 9RA			
T: (01524) 771 377 F: (01524) 771 330 www.masongillibrand.com			

221178 & 1179