

Rev.	Initial	Date	Note
PLANNING			

PLANNING

project **Knotts Gate Farmhouse**

Site Plan

drawing title **Topography**

dwg. no. 5923/b/b/01	date Oct-20	rev -
scale 1:100 @ A1L	drawn by SM	checked by



MASON GILLIBRAND
ARCHITECTS

16 WILLOW MILL | FELL VIEW | CATON | LANCASTER | LA2 9RA

T: (01524) 771 377 | F: (01524) 771 330 | www.masongillibrand.com

Drawings are based on survey data and may not accurately represent what is physically present. Do not scale from this drawing. All dimensions are to be verified on site before proceeding with work. All dimensions are in millimetres unless stated otherwise. Mason Gillibrand Architects are to be notified in writing of any discrepancies immediately.

© MASON GILLIBRAND ARCHITECTS

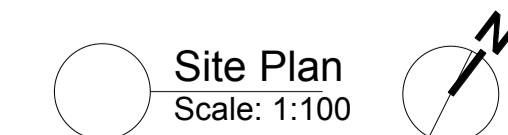 

Site Plan
Scale: 1:100