




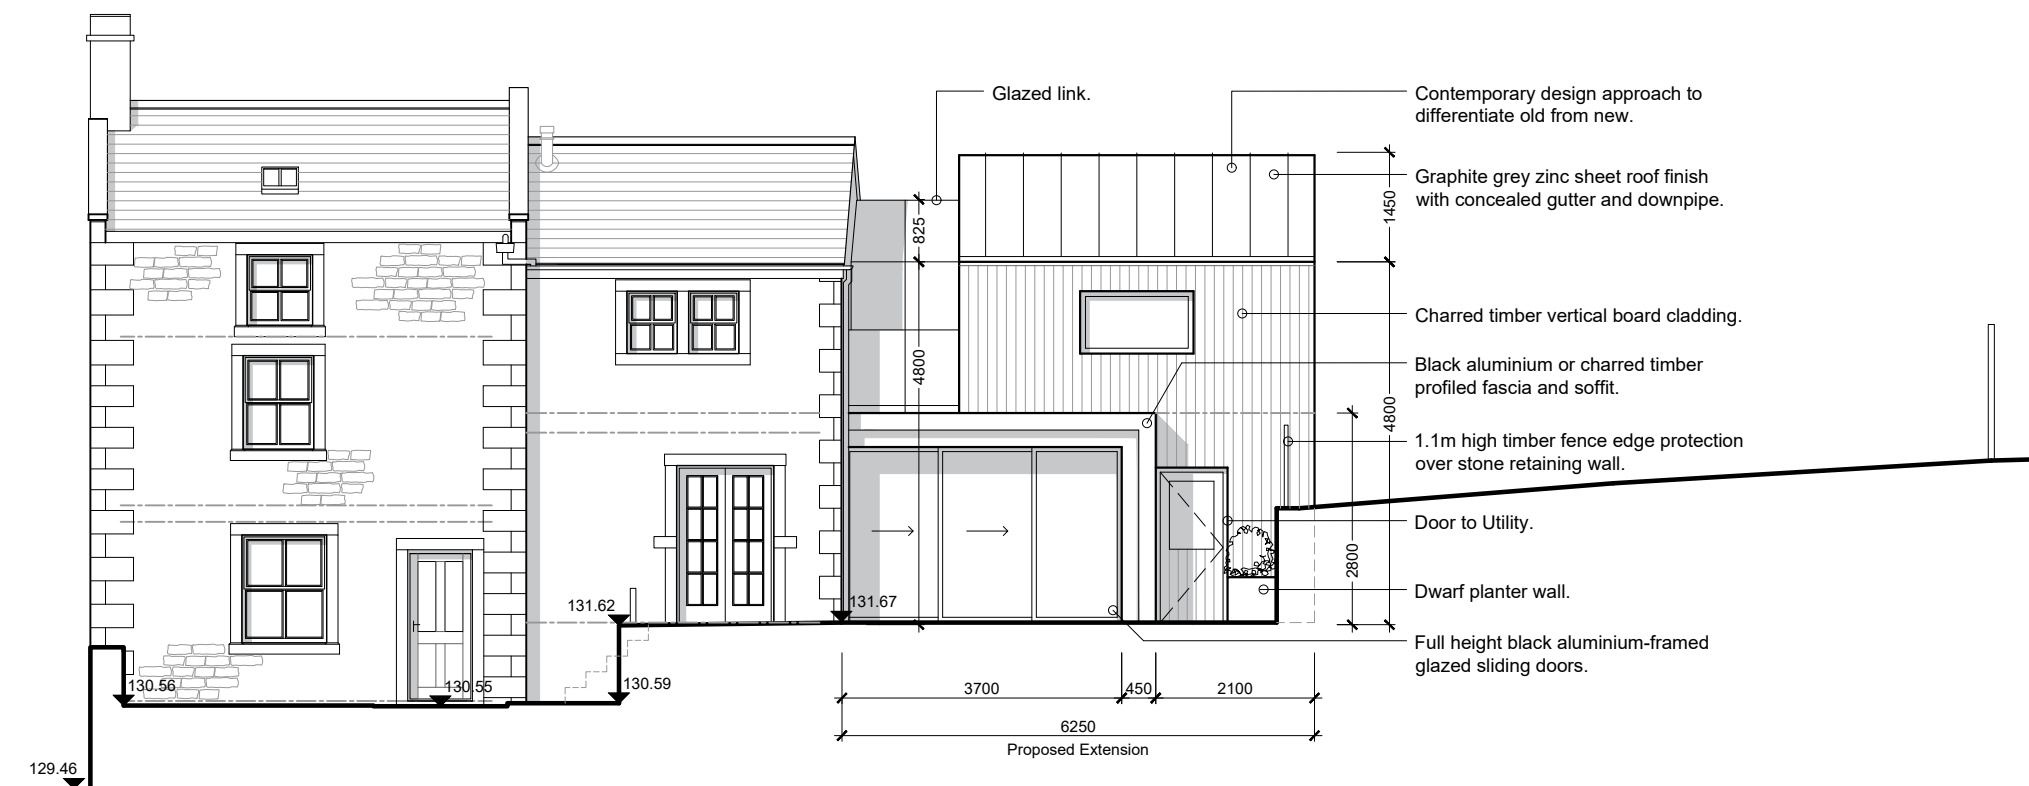

Datum 28.00
South Elevation

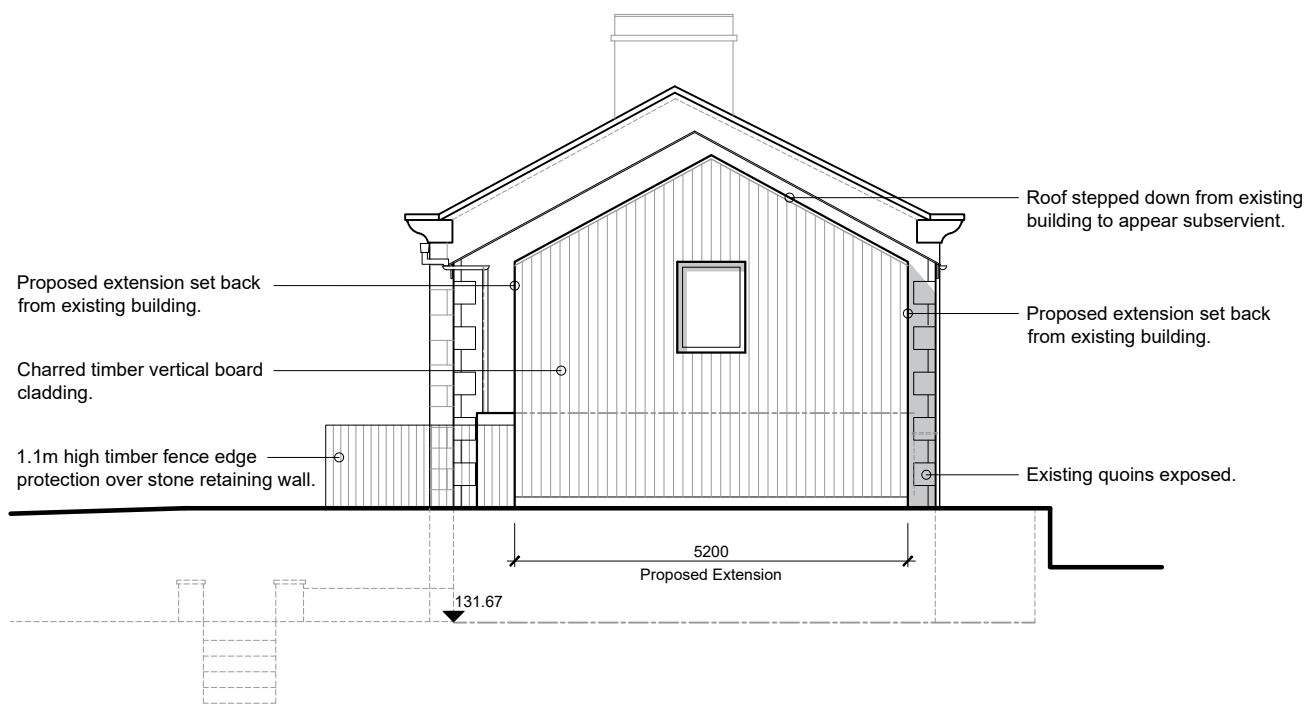


Datum 28.00
East Elevation

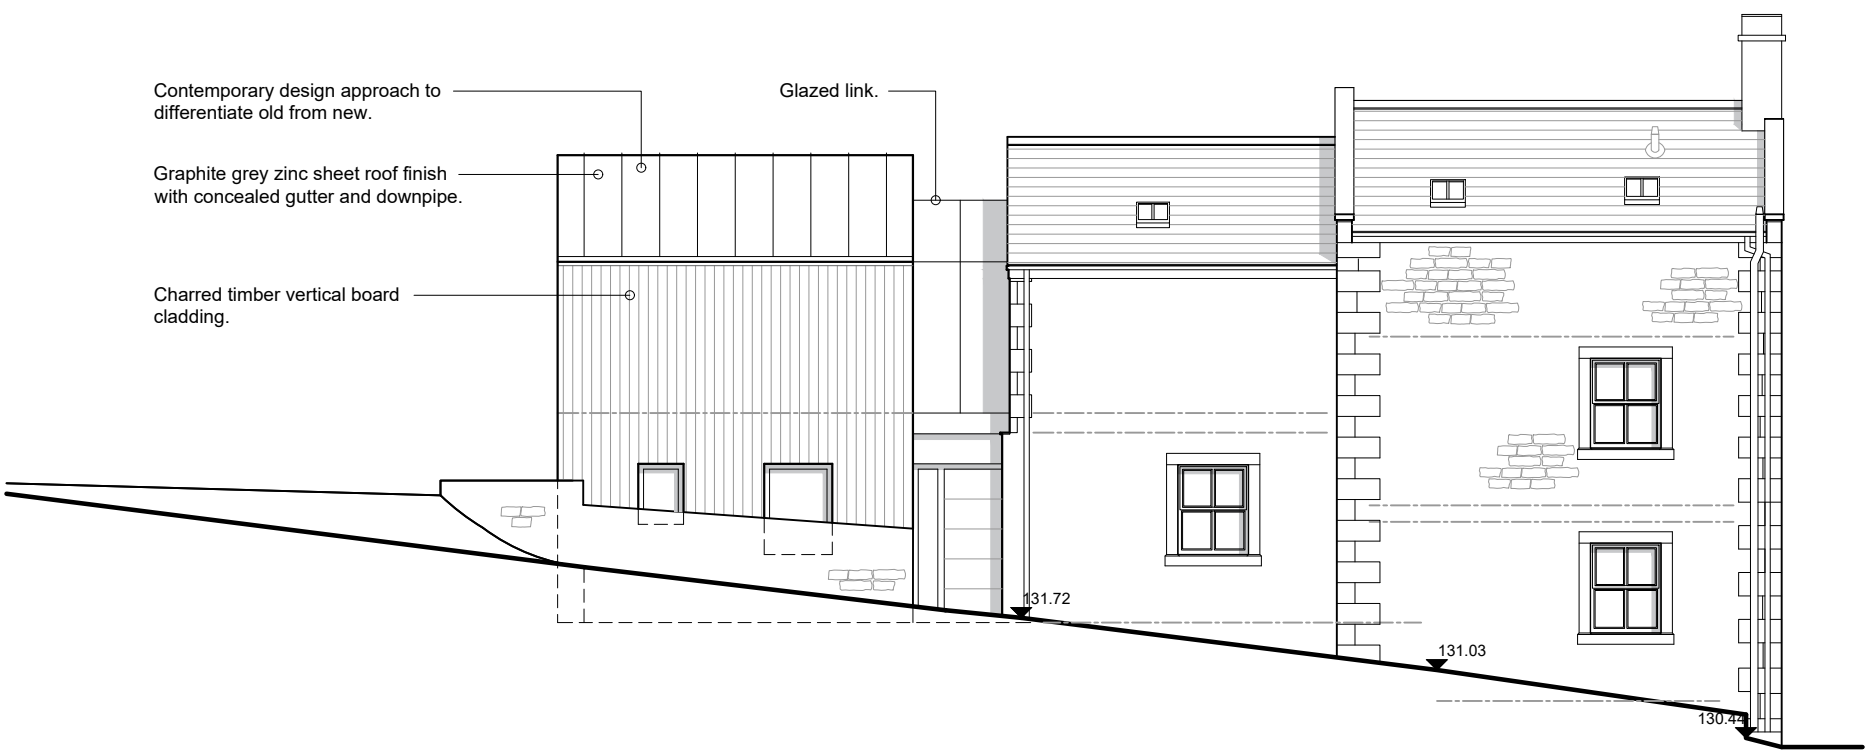


Datum 28.00
North Elevation




Datum 28.00
Site Section A-A

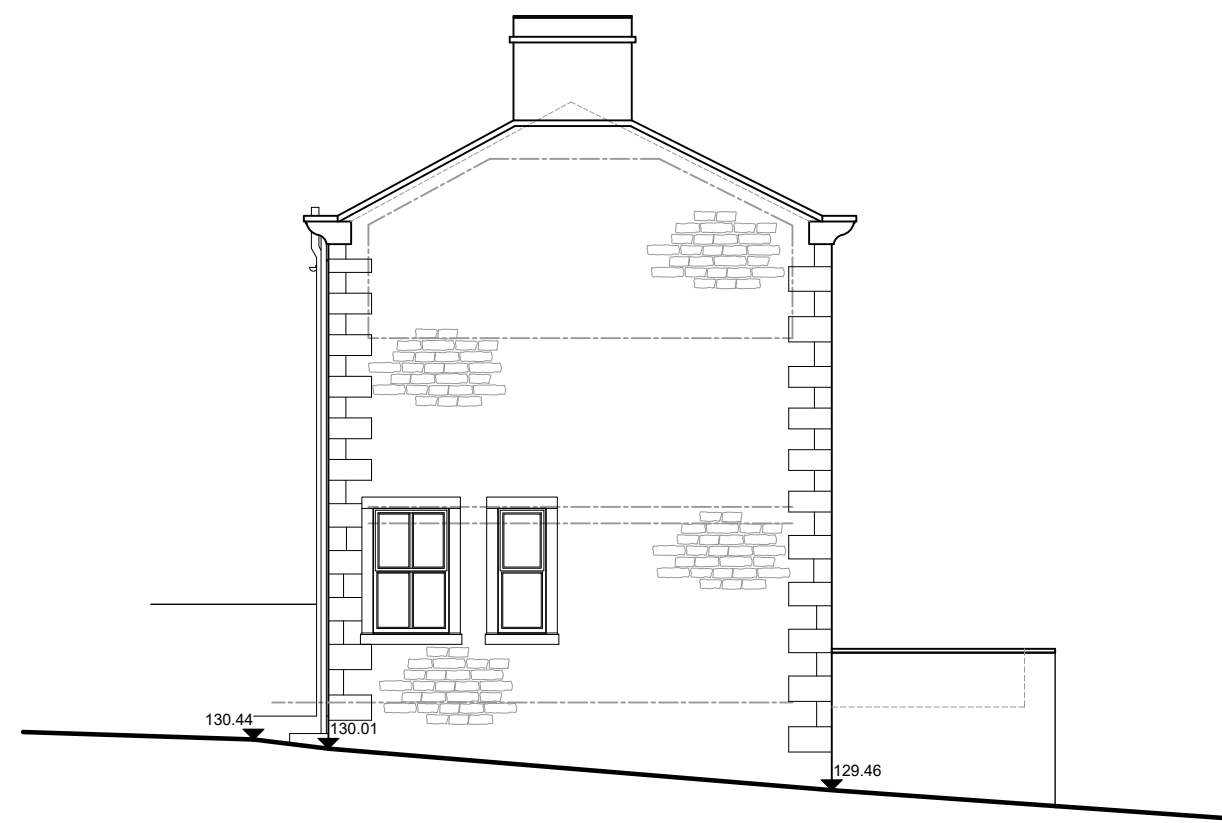


Datum 28.00
West Elevation

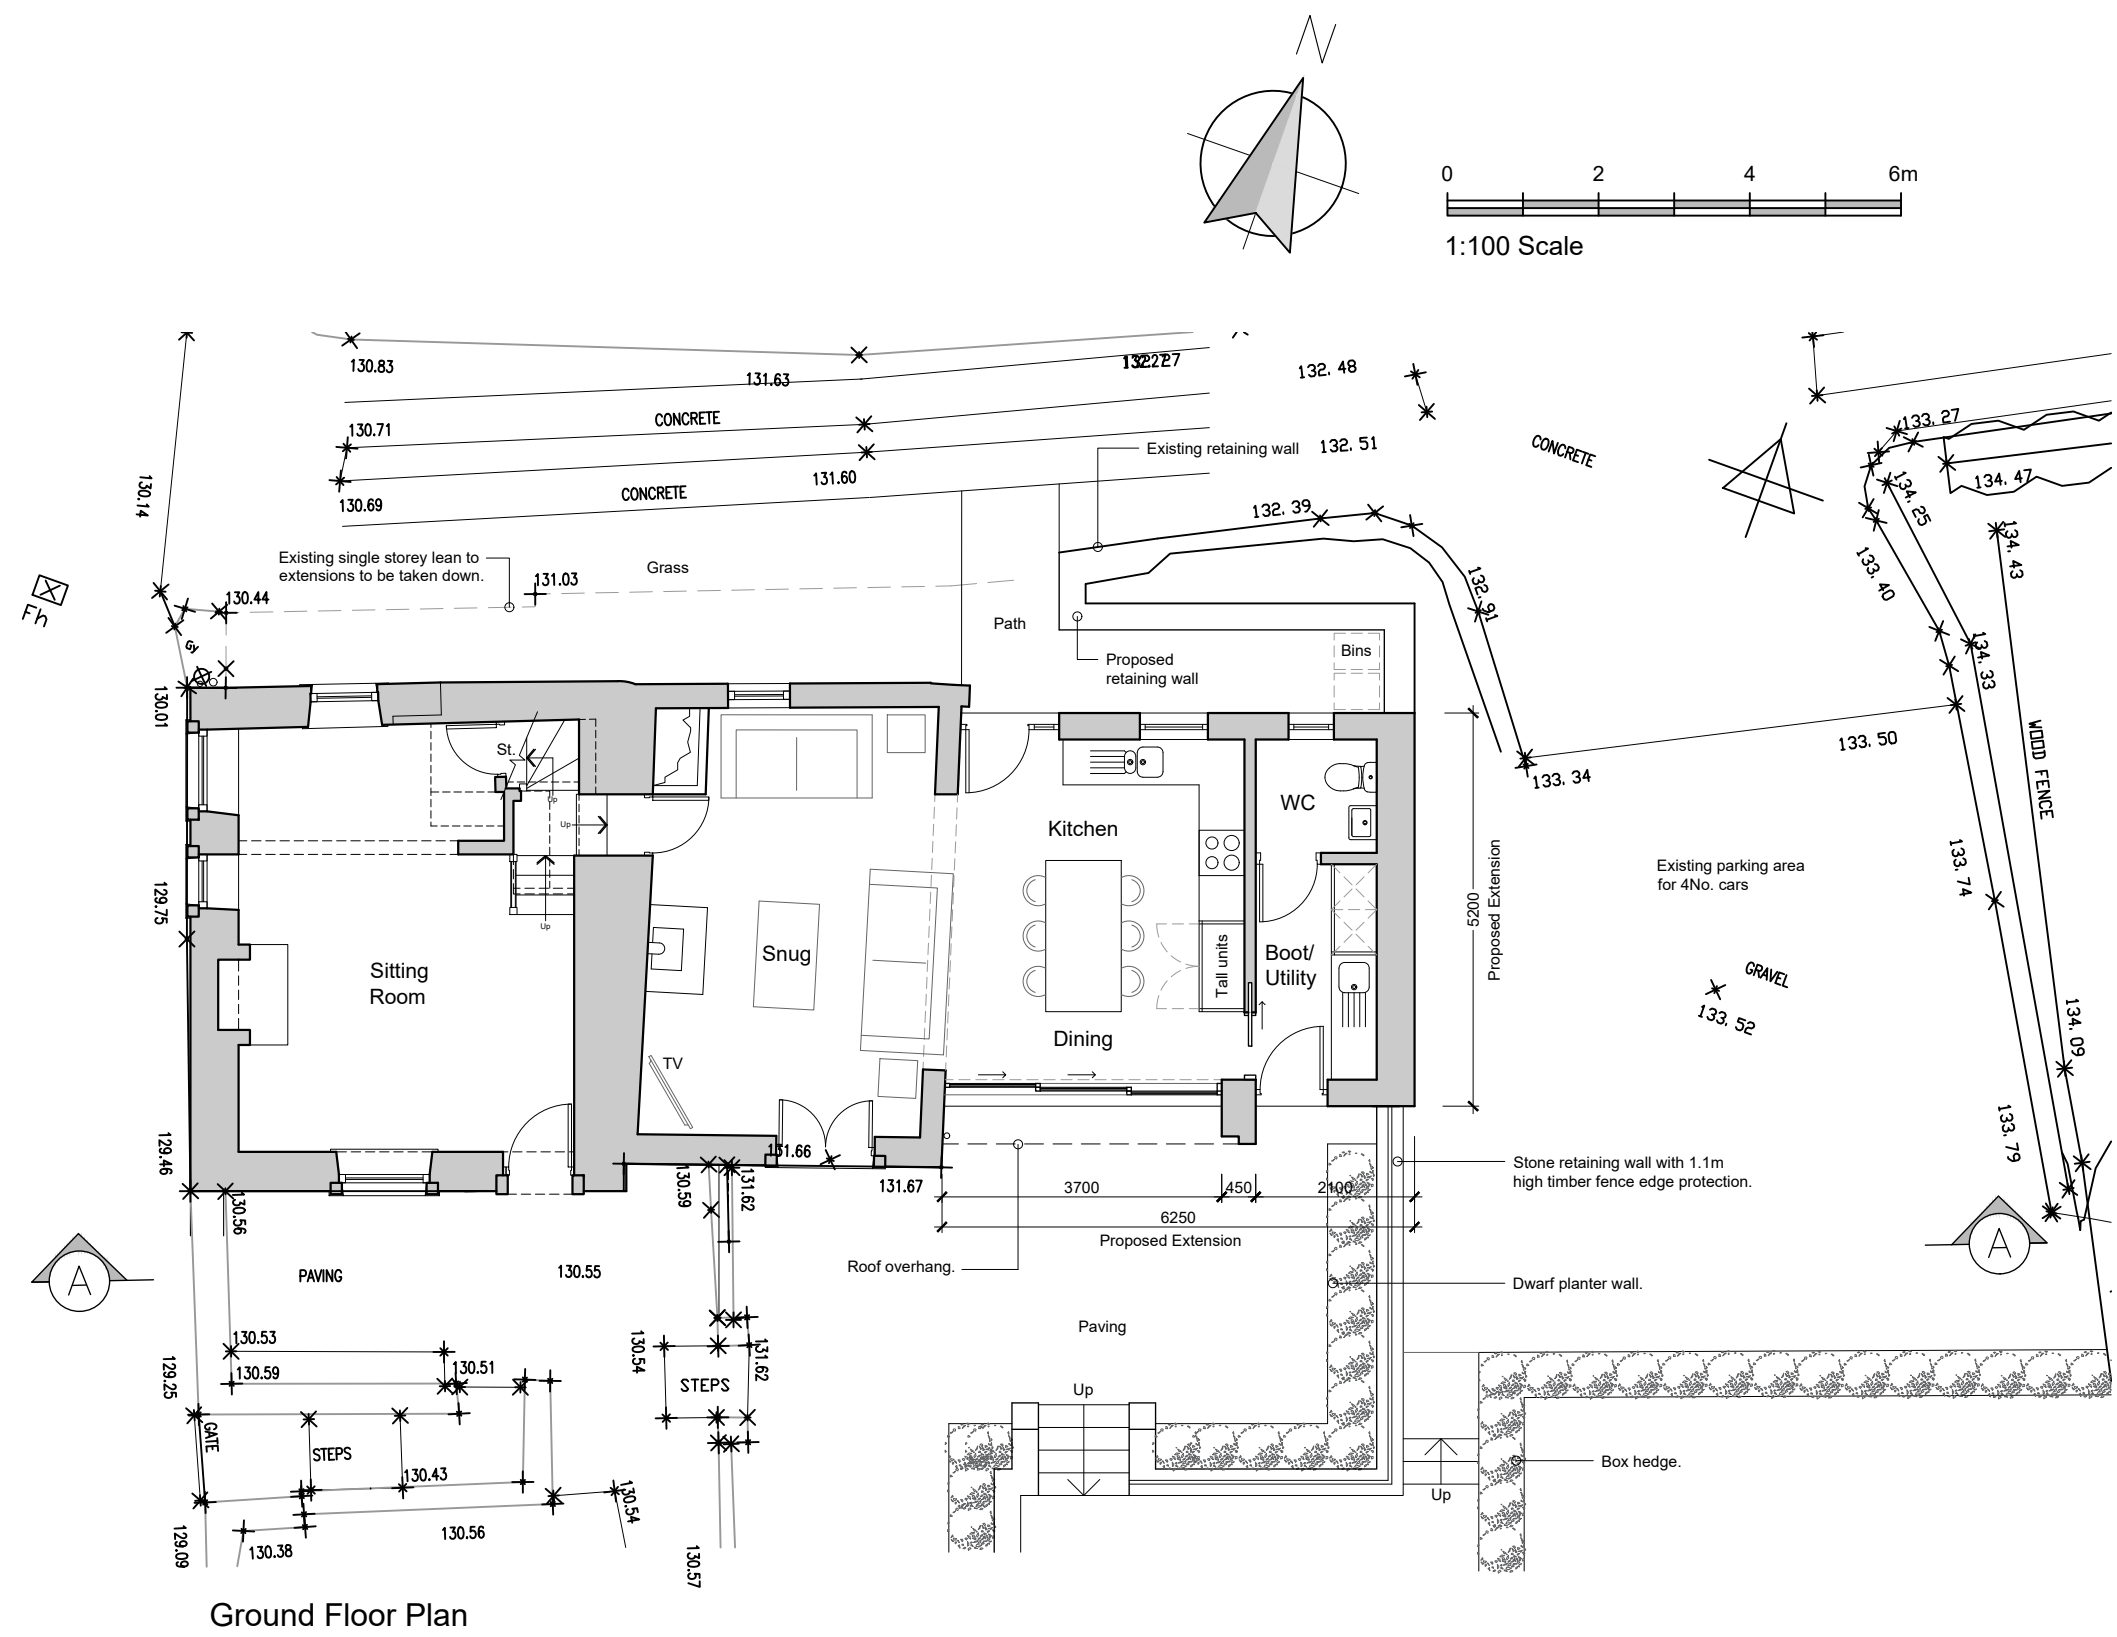

Ground Floor Plan

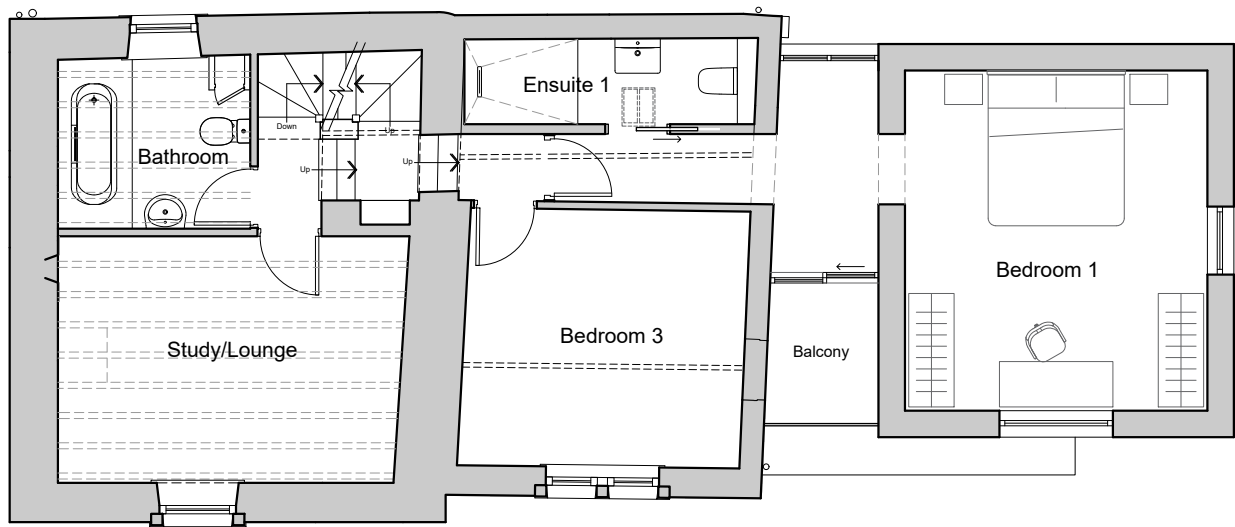

First Floor Plan

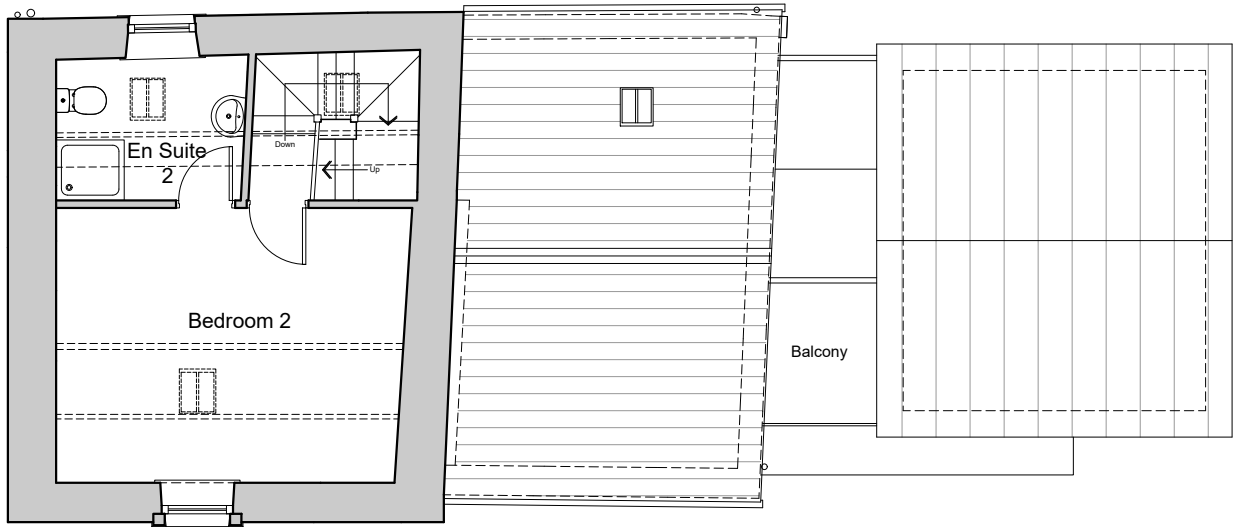

Second Floor Plan

REVISIONS:
Rev A - Scheme amended. - 03.11.22 - NE
Rev B - Scheme amended. - 11.11.22 - NE
Rev C - Eaves/ridge dimensions added to glazed link. - 04.01.23 - NE

Client
Mr Simon Cherry
Job Title
Proposed Alterations and Extension to
Cherry Hall
Main Street
Grindleton

Drawing Title
Proposed Plans, Section A-A and Elevations

Scale
1:100 @ A1
Date
Oct 2022
Drawn
NE

spa
SUNDERLAND PEACOCK ARCHITECTS
SUNDERLAND PEACOCK & ASSOCIATES LTD.
HAZELMERE, PIMALICO ROAD, CLITHEROE
LANCASHIRE, BB7 2AG
T 01204 423178 F 01204 427328
E info@sunderlandpeacock.com
www.sunderlandpeacock.com



6753 - P01 Rev c