




Floor
Plan

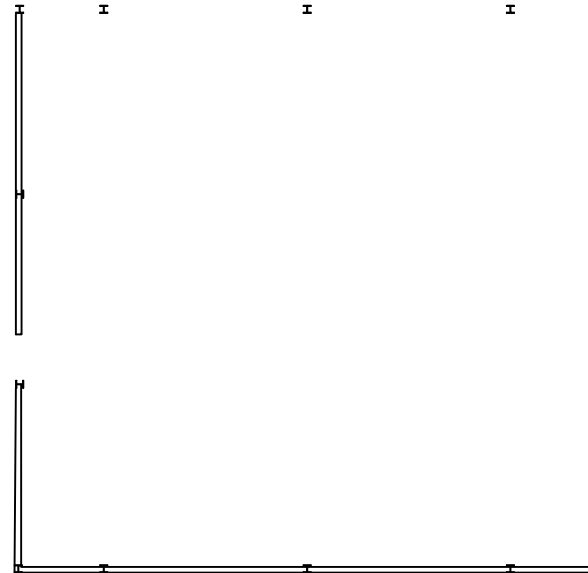

Roof
Plan

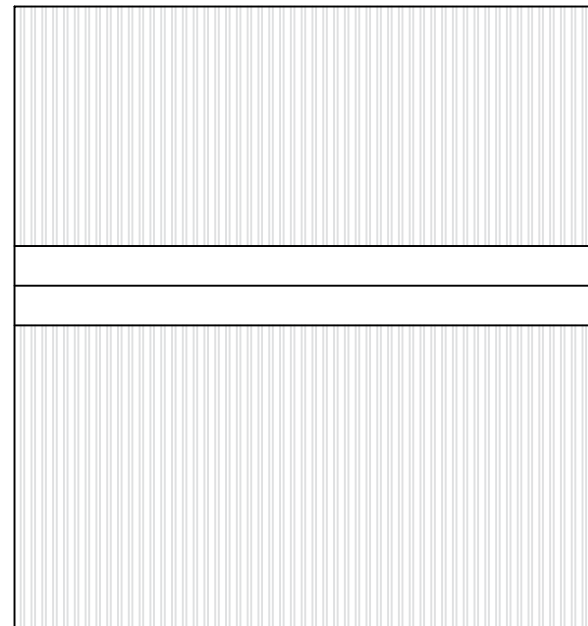

WBW Surveyors Ltd
Skipton Auction Mart
Gargrave Road
Skipton, BD23 1UD
T: 01756 692900
F: 01756 692901
E: info@wbwsurveyors.co.uk

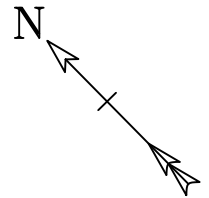

Dwg No.: TS429-4

Revision:

Client: DE & PA Newbould

Address: Slack Farm,
Newsholme, Gisburn, Lancashire
BB7 4JF

Project: Agricultural Building

Title: Floor & Roof Plan

Date: 22 December 2022

Drawn by: T Simpkins

0 Metres 4
Scale 1:200
Sheet Size A4