


Land off Blackburn Road, Longridge – Unit 1 – Floor Plan 3bi (Indicative)

Scale 1 : 100 at A4

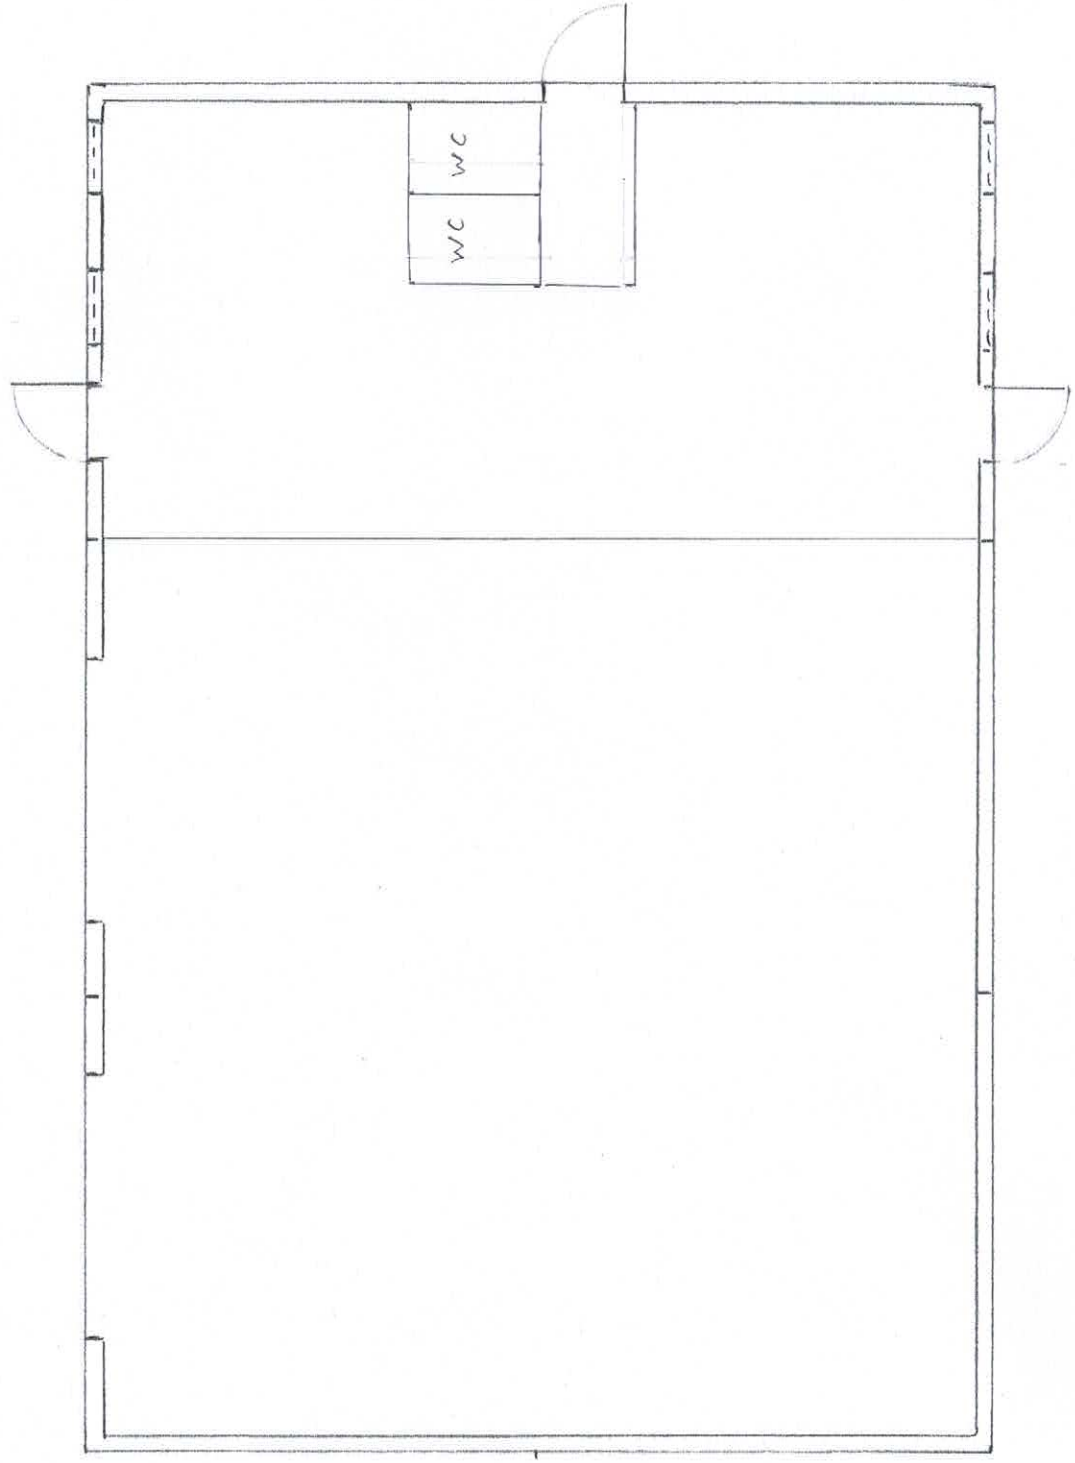

Land off Blackburn Road, Longridge – Unit 2B – Floor Plan 4b i (indicative)

Scale 1 : 100 at A4

