


Land off Blackburn Road, Longridge – Units 2/3 – Elevations Plan 4

Scale 1 : 100 at A4

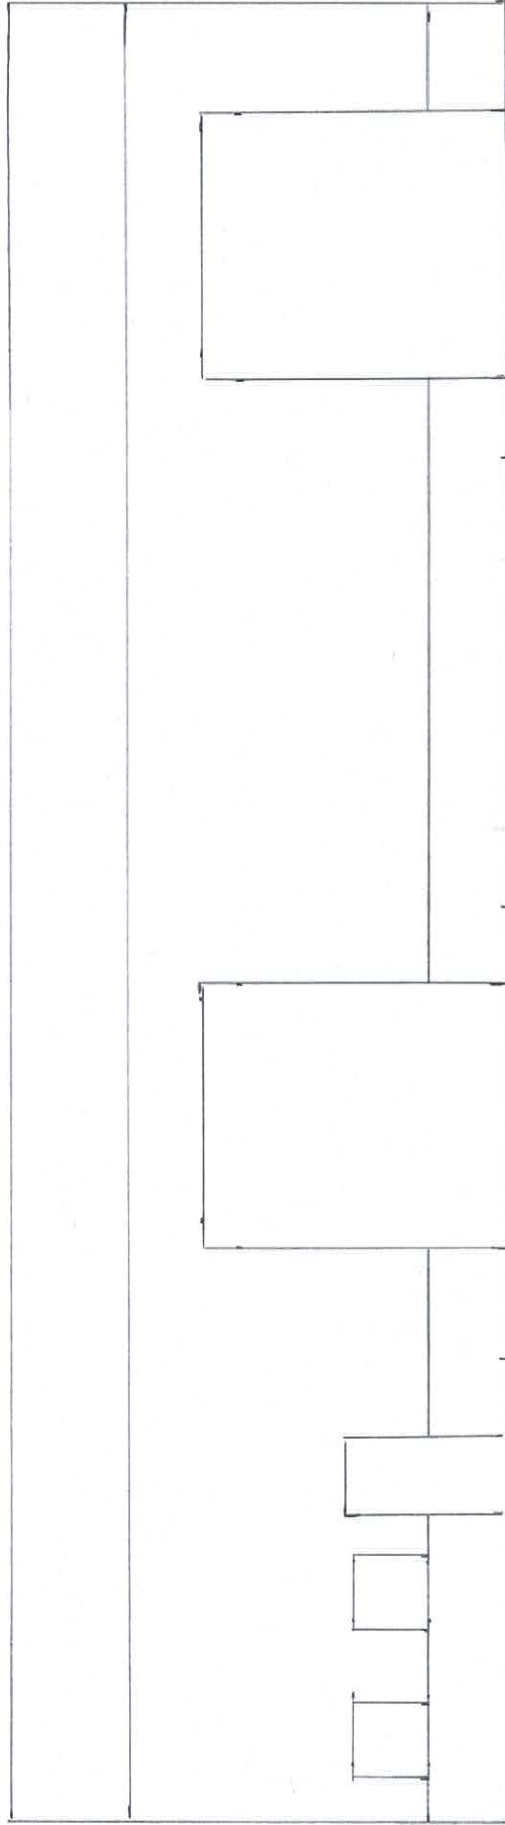


South Elevation




North Elevation

Land off Blackburn Road, Longridge -- Unit 2/3 -- Elevations Plan 4a

Scale 1 : 100 at A4

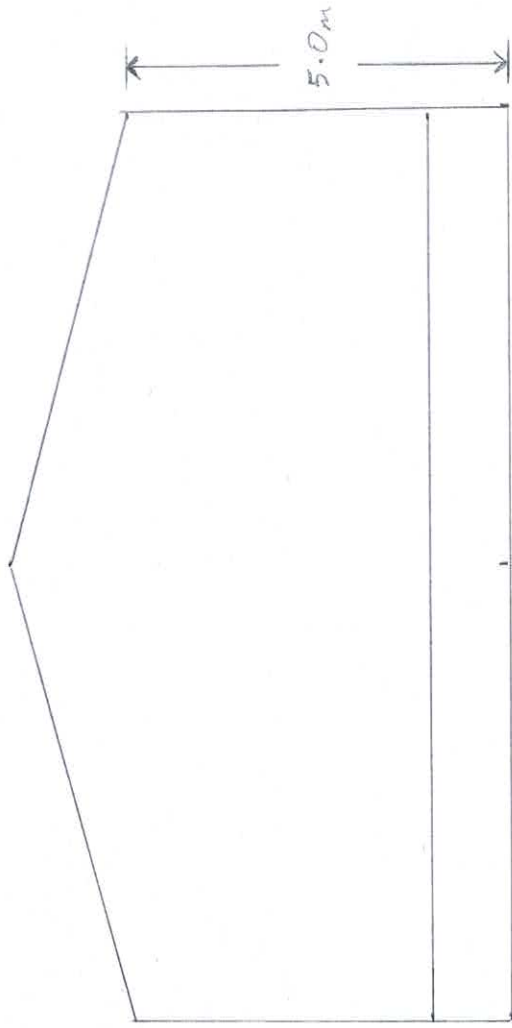


West Elevation

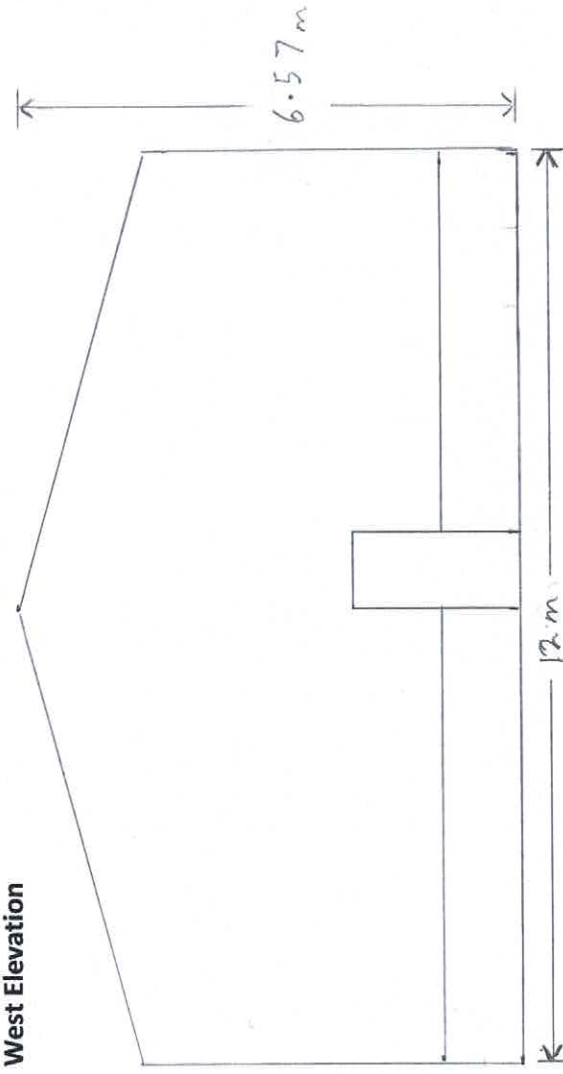

East Elevation

Land off Blackburn Road, Longridge – Unit 2B – Floor Plan 4b

Scale 1 : 100 at A4

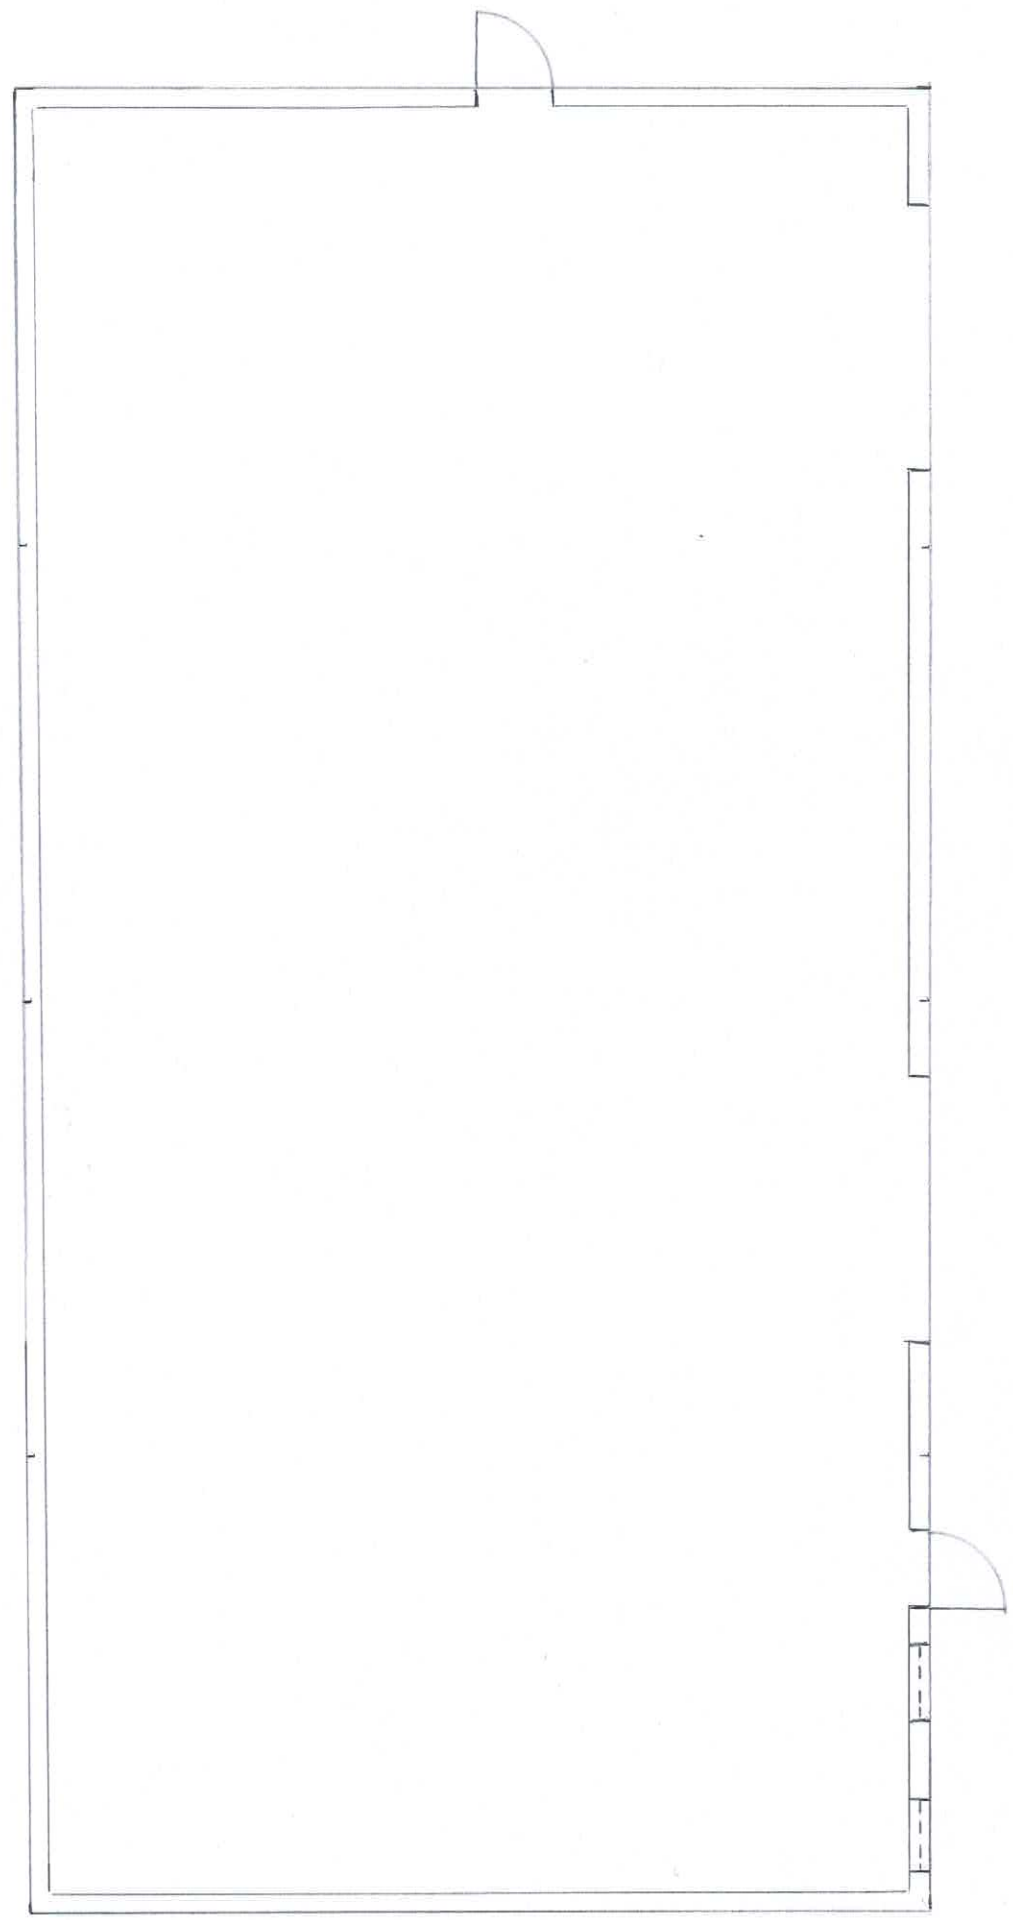

Land off Blackburn Road, Longridge – Unit 2/B – Roof Plan 4c

Scale 1 : 100 at A4

