



PROPOSED SIDE ELEVATION

SEE DRAWING 2 OF 2 FOR SECTIONS

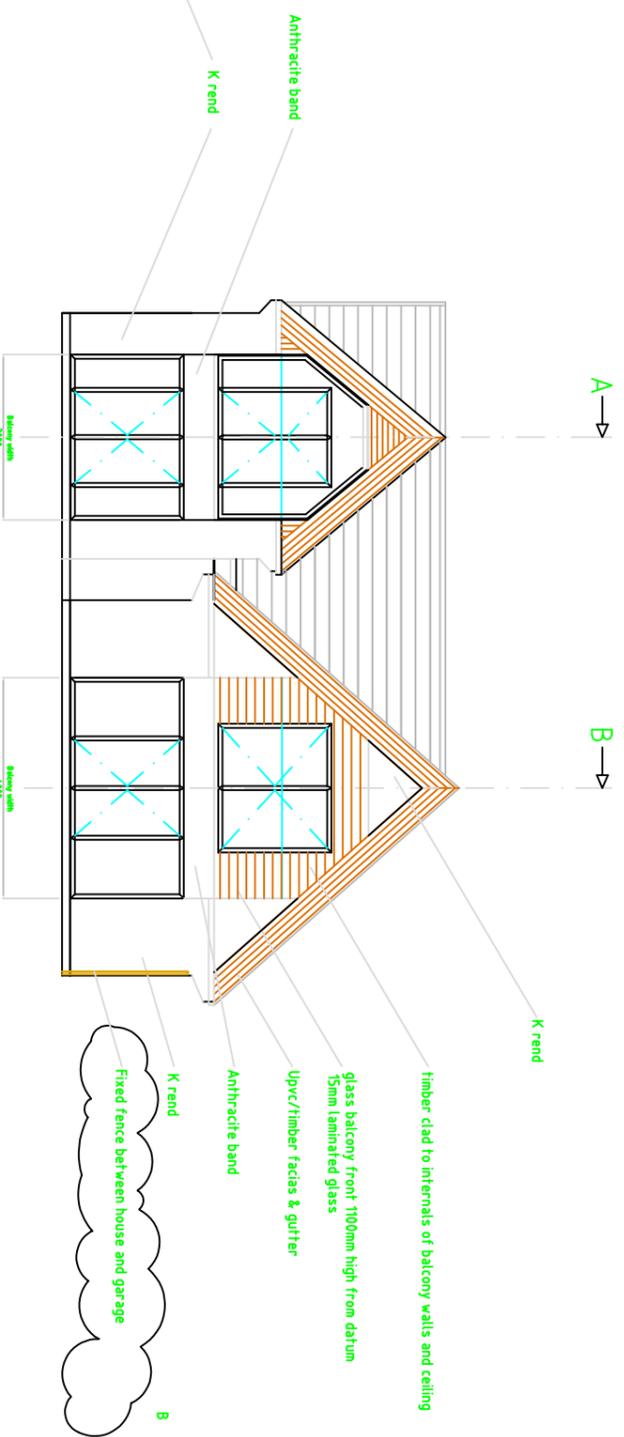


PROPOSED REAR ELEVATION

SEE DRAWING 2 OF 2 FOR SECTIONS

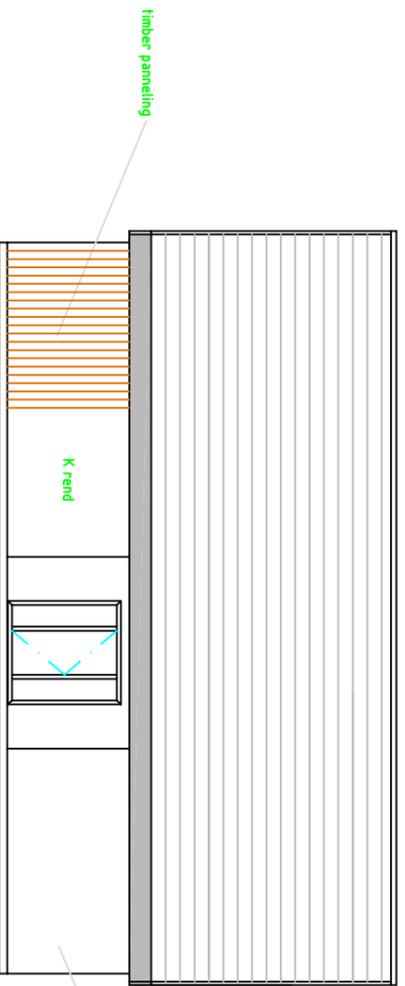

PROPOSED SIDE ELEVATION

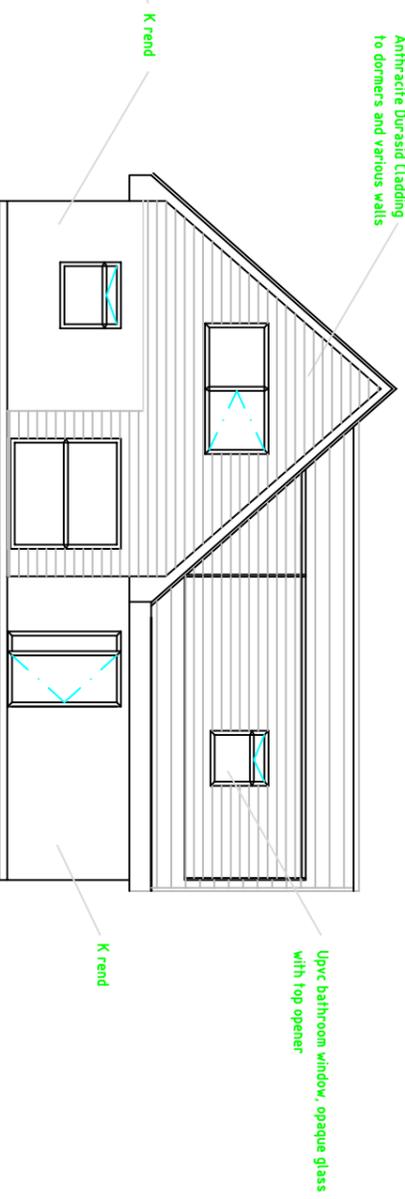

PROPOSED FRONT ELEVATION

REV.	DATE	DESCRIPTION	DRN.	APP.
F				
E				
D				
C	08/02/2024	FINAL ISSUE FOR PLANNING APPROVAL	PH	GH
B	14/12/2023	FENCE POSITION SHOWN BETWEEN HOUSE AND GARAGE	PH	GH
A	02/10/2023	BALCONY HEIGHT 1100 ADDED AND WIDTH INFO ADDED TO DRAWING, SECTION NOTES ADDED	PH	GH

THIS DRAWING IS CONFIDENTIAL AND THE PROPERTY OF THE CLIENT. IT IS NOT TO BE REPRODUCED, COPIED, OR EXHIBITED WITHOUT THE WRITTEN CONSENT OF THE CLIENT. ANY WORK OR ACTIVITY MUST NOT BE CARRIED OUT OR USED FOR ANY OTHER PURPOSE WITHOUT THE WRITTEN CONSENT OF THE CLIENT. THE DESIGN OF ANY SYSTEM MANUFACTURED IN ACCORDANCE WITH THIS DRAWING

PROJECT REFERENCE	A.I.	006	DATE	26.09.2023	DATE	26.09.2023
CLIENT	HODGSON FAMILY		CHECKED	X	APPROVED	X
PROJECT TITLE	6 Tintern Avenue		SCALE	1:100	PLOT SIZE	A2
CLIENT	HODGSON FAMILY		DIMENSIONS	MILLIMETERS		

DRAWING TITLE	PROPOSED ELEVATIONS	PLANT REF.
DRG. No.:	006-001-02	SHT. 1 OF 2 Rev. C
<p>ASH & BEECH DEVELOPMENTS LTD</p> <p>48 HAMBLETON VIEW HIGHAMREAD, SIMONSTONE BURNLEY, LANCOS BB12 7PD</p> <p>Tel : +44 (0) 776 175 0251 Fax : +44 (0) 1282 XXXXXX E-Mail : meil@ABYH.com</p>		