





PROPOSED STREET SCENE

Scale 1:100

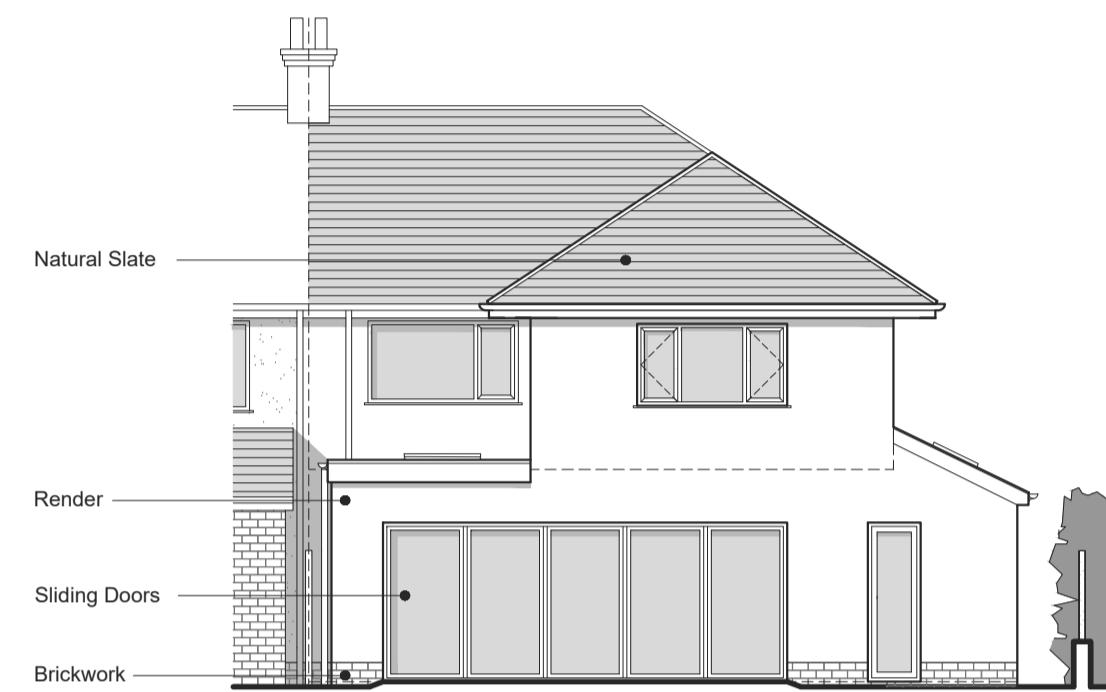

PROPOSED NORTH ELEVATION

Scale 1:100

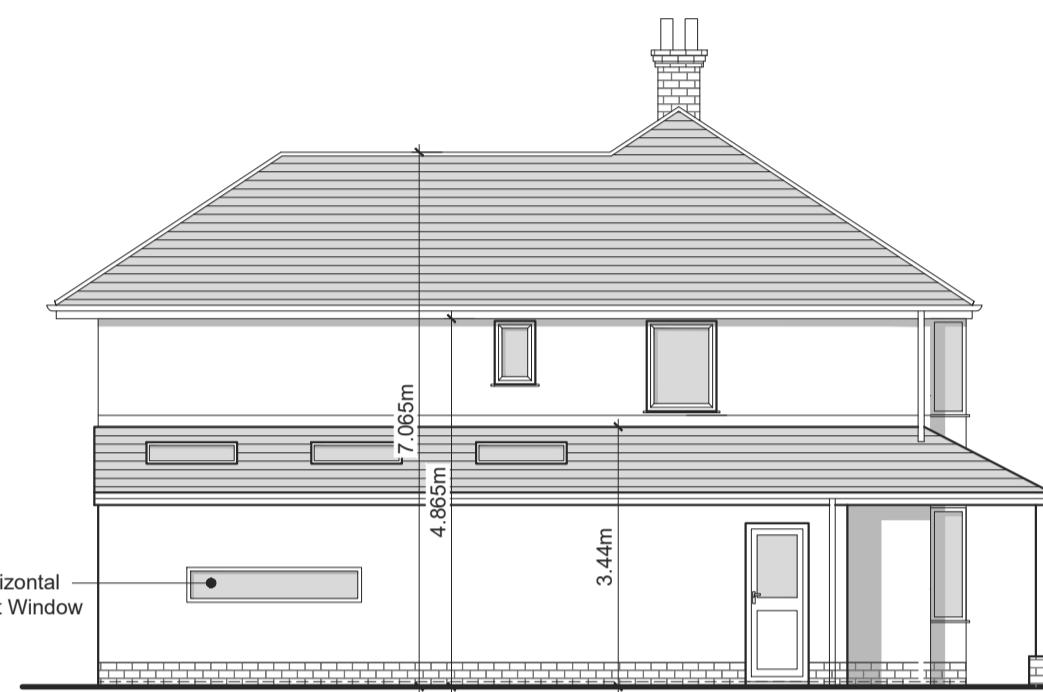


PROPOSED WEST ELEVATION

Scale 1:100



PROPOSED SOUTH ELEVATION

Scale 1:100

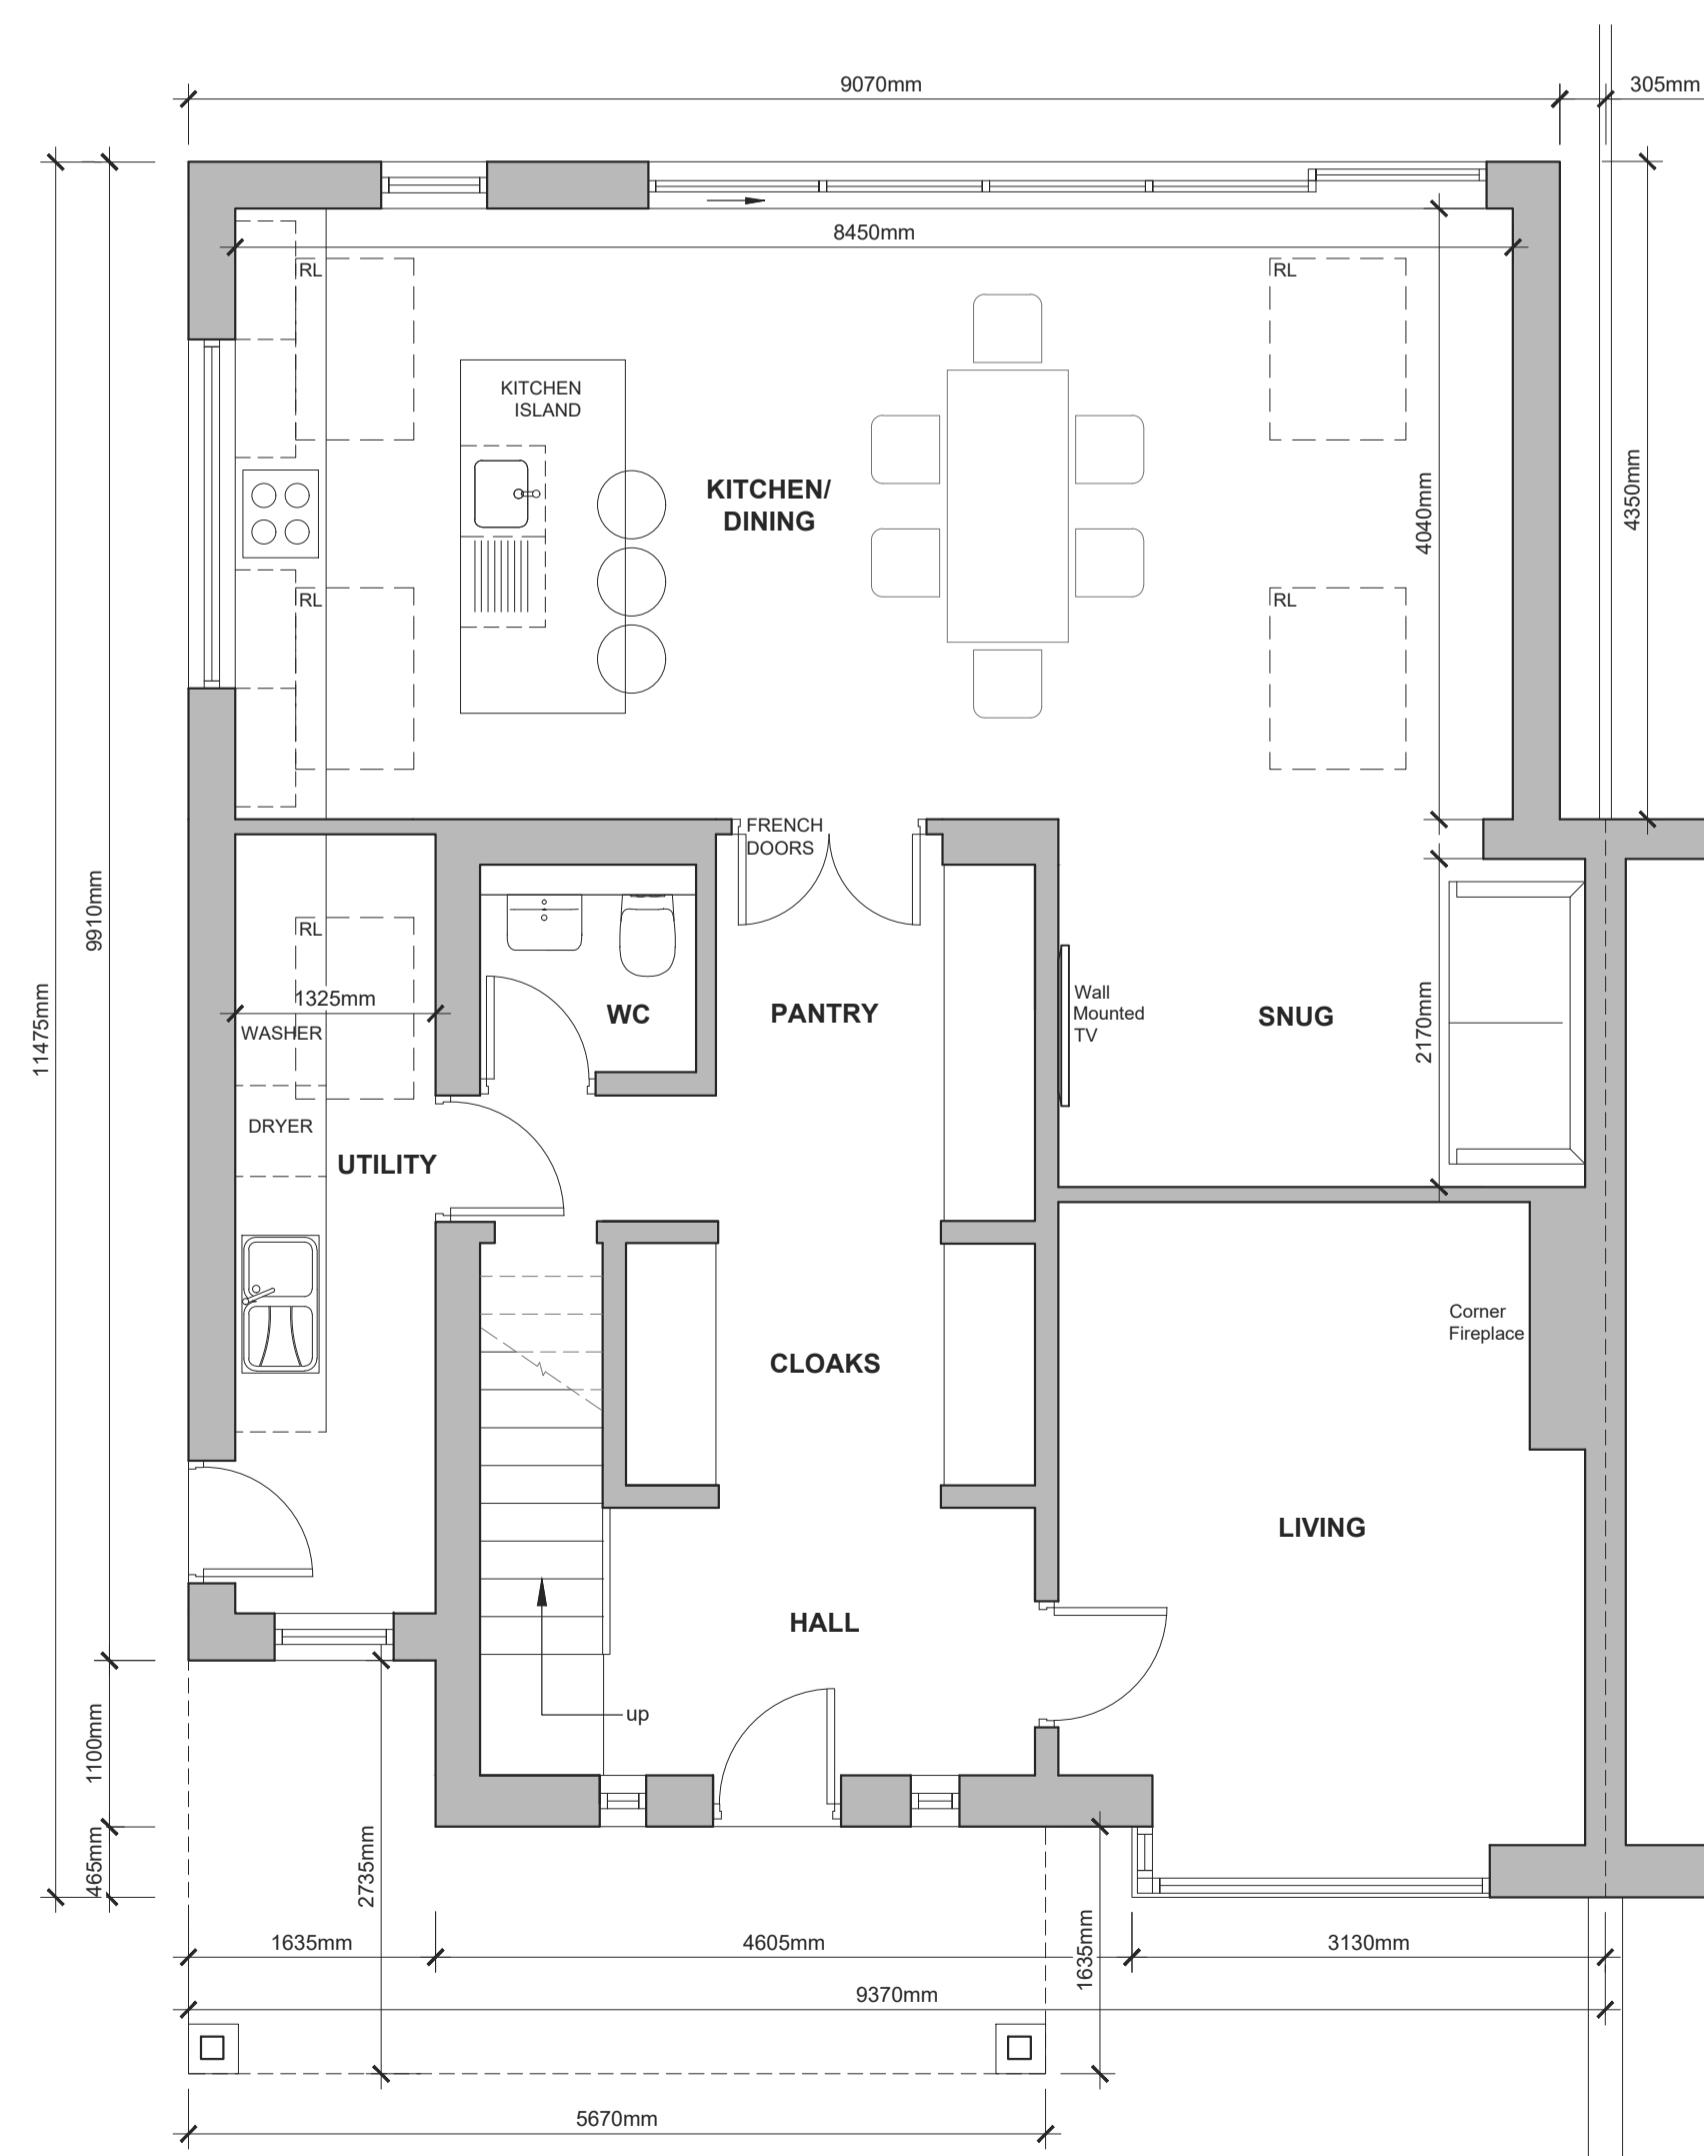


PROPOSED GROUND FLOOR PLAN

Scale 1:50



PROPOSED FIRST FLOOR PLAN

Scale 1:50

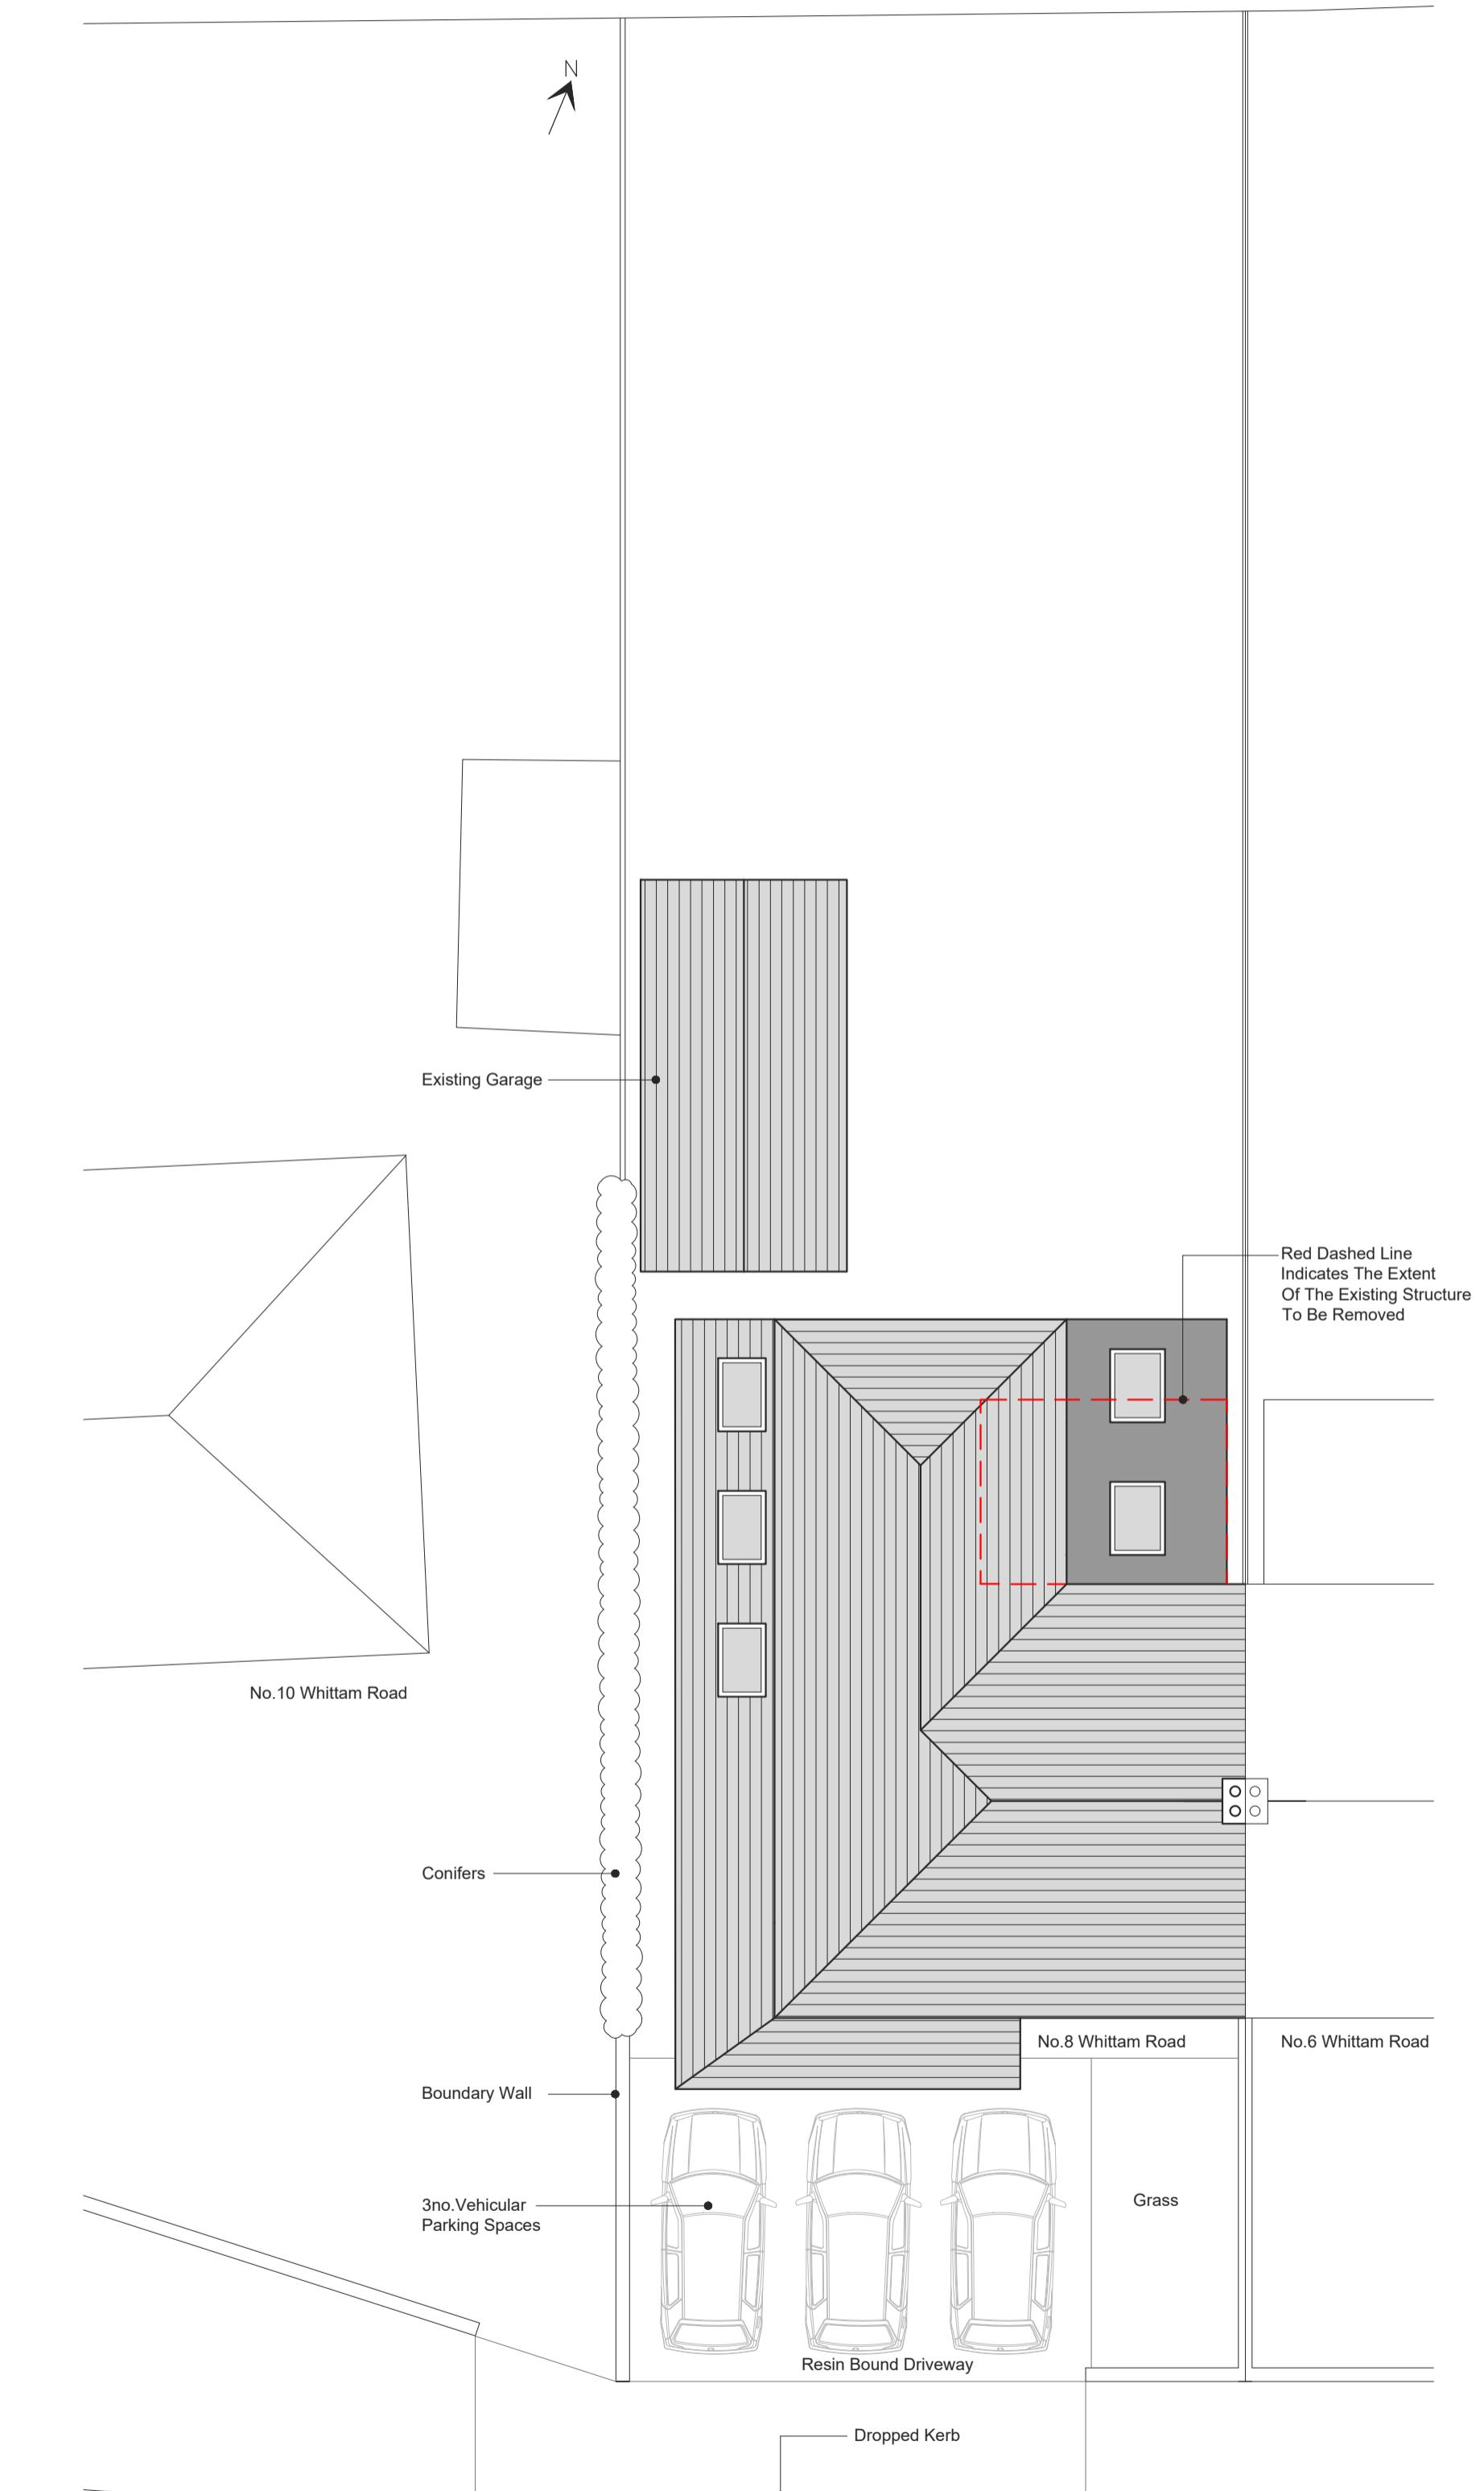

PROPOSED SITE PLAN

Scale 1:100

D PRG Revised following client consultation 29.11.2022
C PRG Revised following client consultation 18.01.2022
B PRG Revised following client consultation 13.01.2022
A PRG Revised following client consultation 11.11.2021

no. by revision date