





THIS DRAWING IS THE PROPERTY OF NORTH WEST DESIGN COLLECTIVE. COPYRIGHT IS RESERVED BY THEM AND THE DRAWING IS ISSUED ON CONDITION THAT IT IS NOT COPIED EITHER WHOLLY OR IN PART WITHOUT THE CONSENT IN WRITING OF NORTH WEST DESIGN COLLECTIVE.

DIMENSIONS SHOULD NOT BE SCALED. ALL DIMENSIONS TO BE CHECKED ON SITE BY THE CONTRACTOR BEFORE COMMENCEMENT OF THE RELEVANT PART OF THE WORK.


1:100

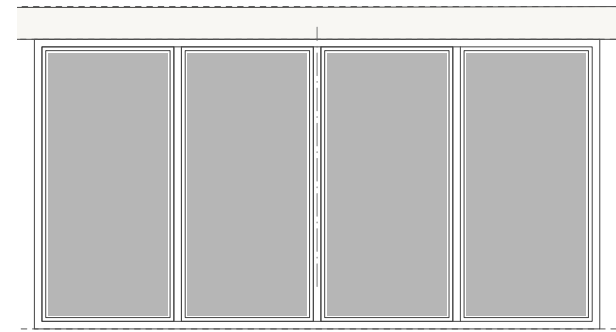


SOUTH ELEVATION - LARGE FORMAT DOORS

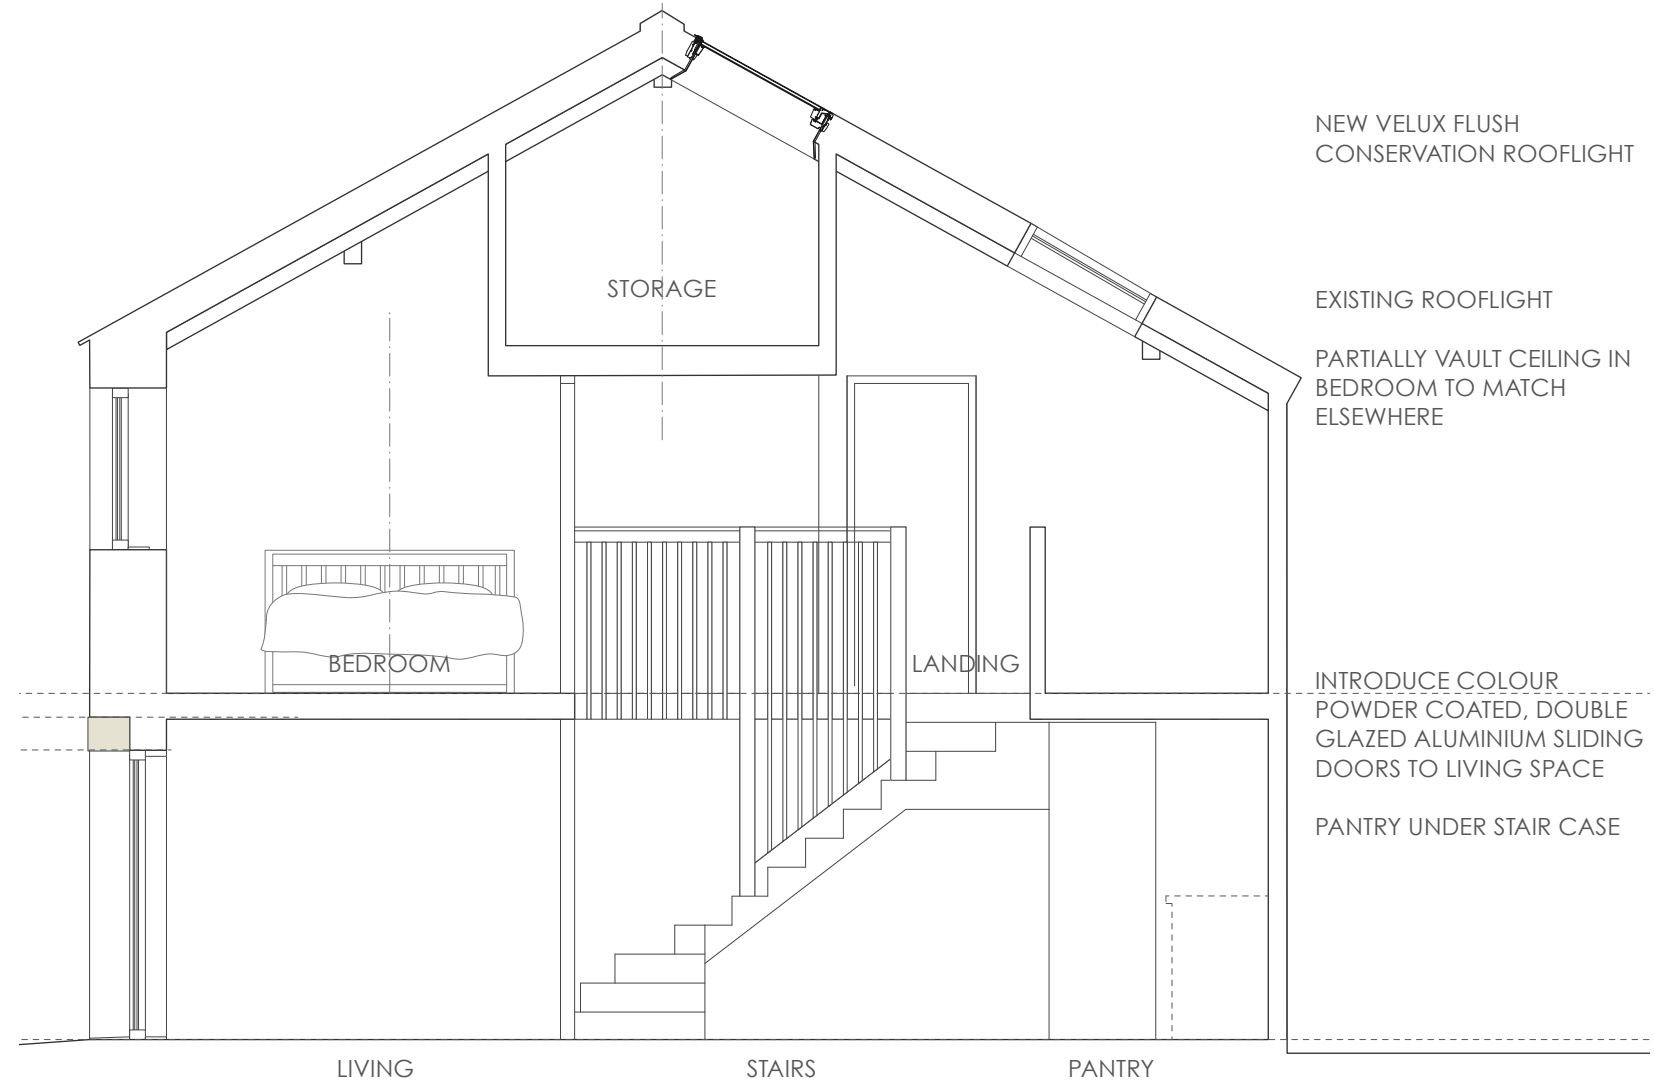


LONG SECTION THROUGH ANNEX

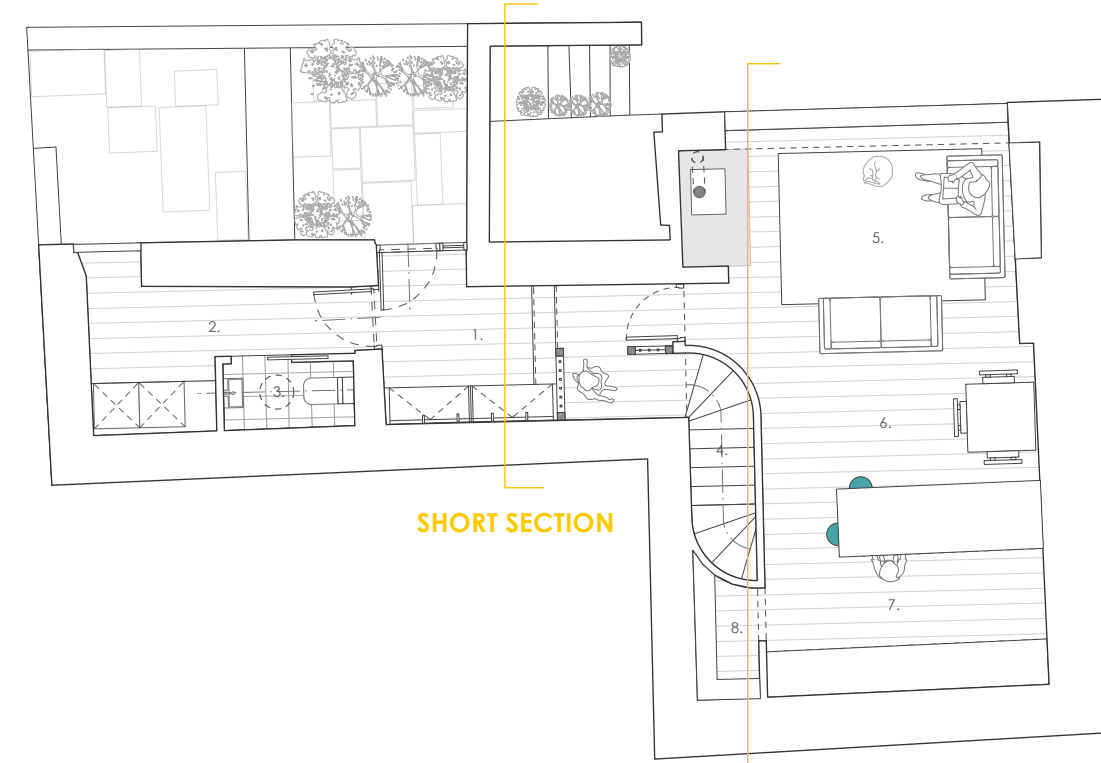

KEY PLAN

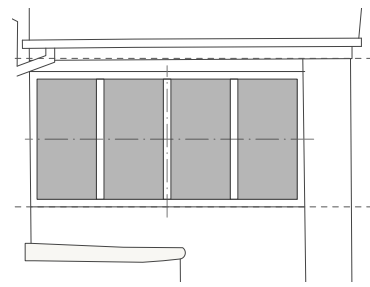

SOUTH ELEVATION - INFILL WINDOW TO STAIRS

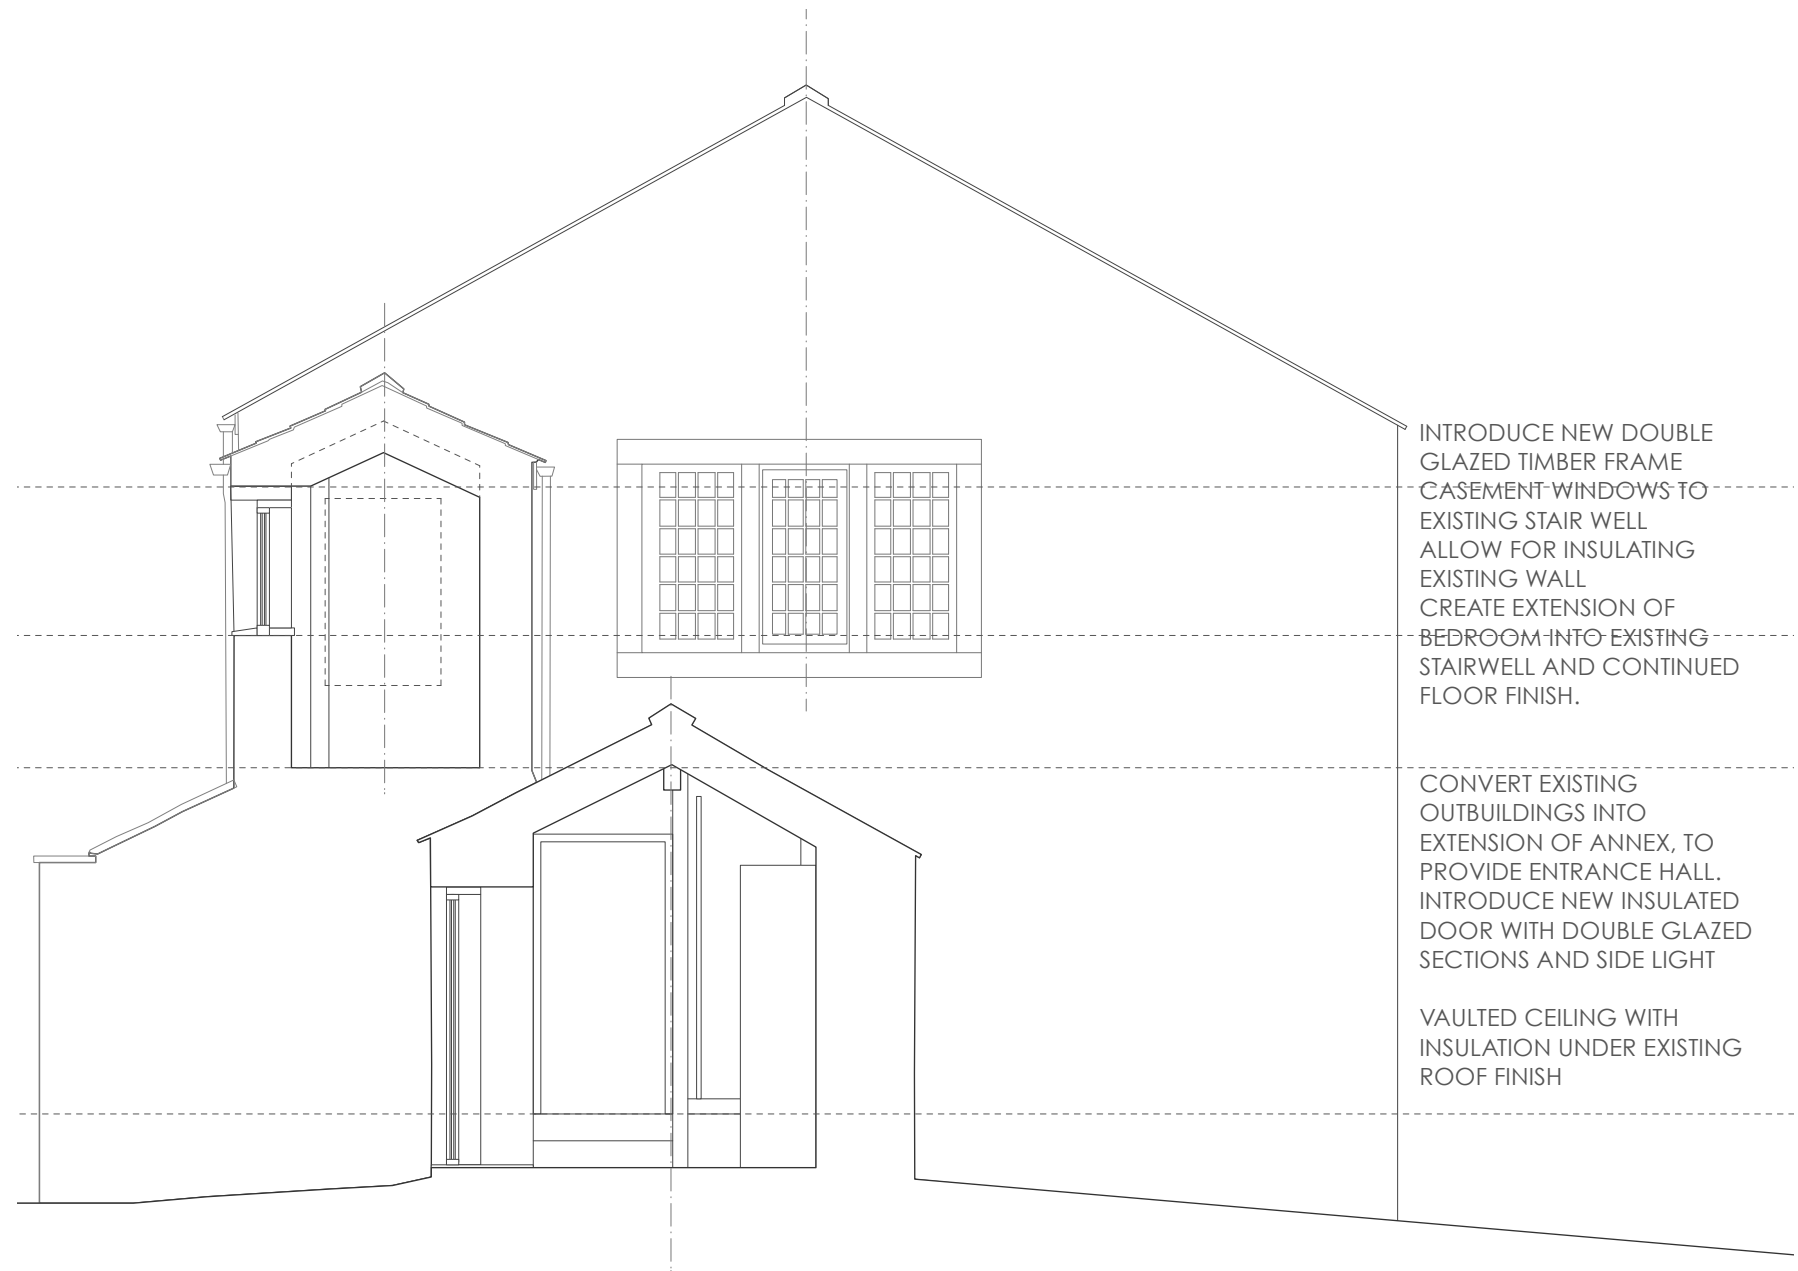

SHORT SECTION THROUGH ANNEX

Rev.	Date	Revision Notes
Project Title		
LITTLE BLACKSTICK'S CHIPPING		
Drawing Title		
DETAIL DRAWINGS		
Drawing No.	Revision	
2213A.03.03		
Date	MARCH 2023	Scale 1:100 @ A2
Drawn by:	JMC	Checked by: SAL
northwestdesigncollective		
• e: hello@nwdcstudio.com • t: +44(0)1772429840		