




THIS DRAWING IS THE PROPERTY OF NORTH WEST DESIGN COLLECTIVE. COPYRIGHT IS RESERVED BY THEM AND THE DRAWING IS ISSUED ON CONDITION THAT IT IS NOT COPIED EITHER WHOLLY OR IN PART WITHOUT THE CONSENT IN WRITING OF NORTH WEST DESIGN COLLECTIVE.

DIMENSIONS SHOULD NOT BE SCALED. ALL DIMENSIONS TO BE CHECKED ON SITE BY THE CONTRACTOR BEFORE COMMENCEMENT OF THE RELEVANT PART OF THE WORK.

1:100 0 1 2 3 4 5m

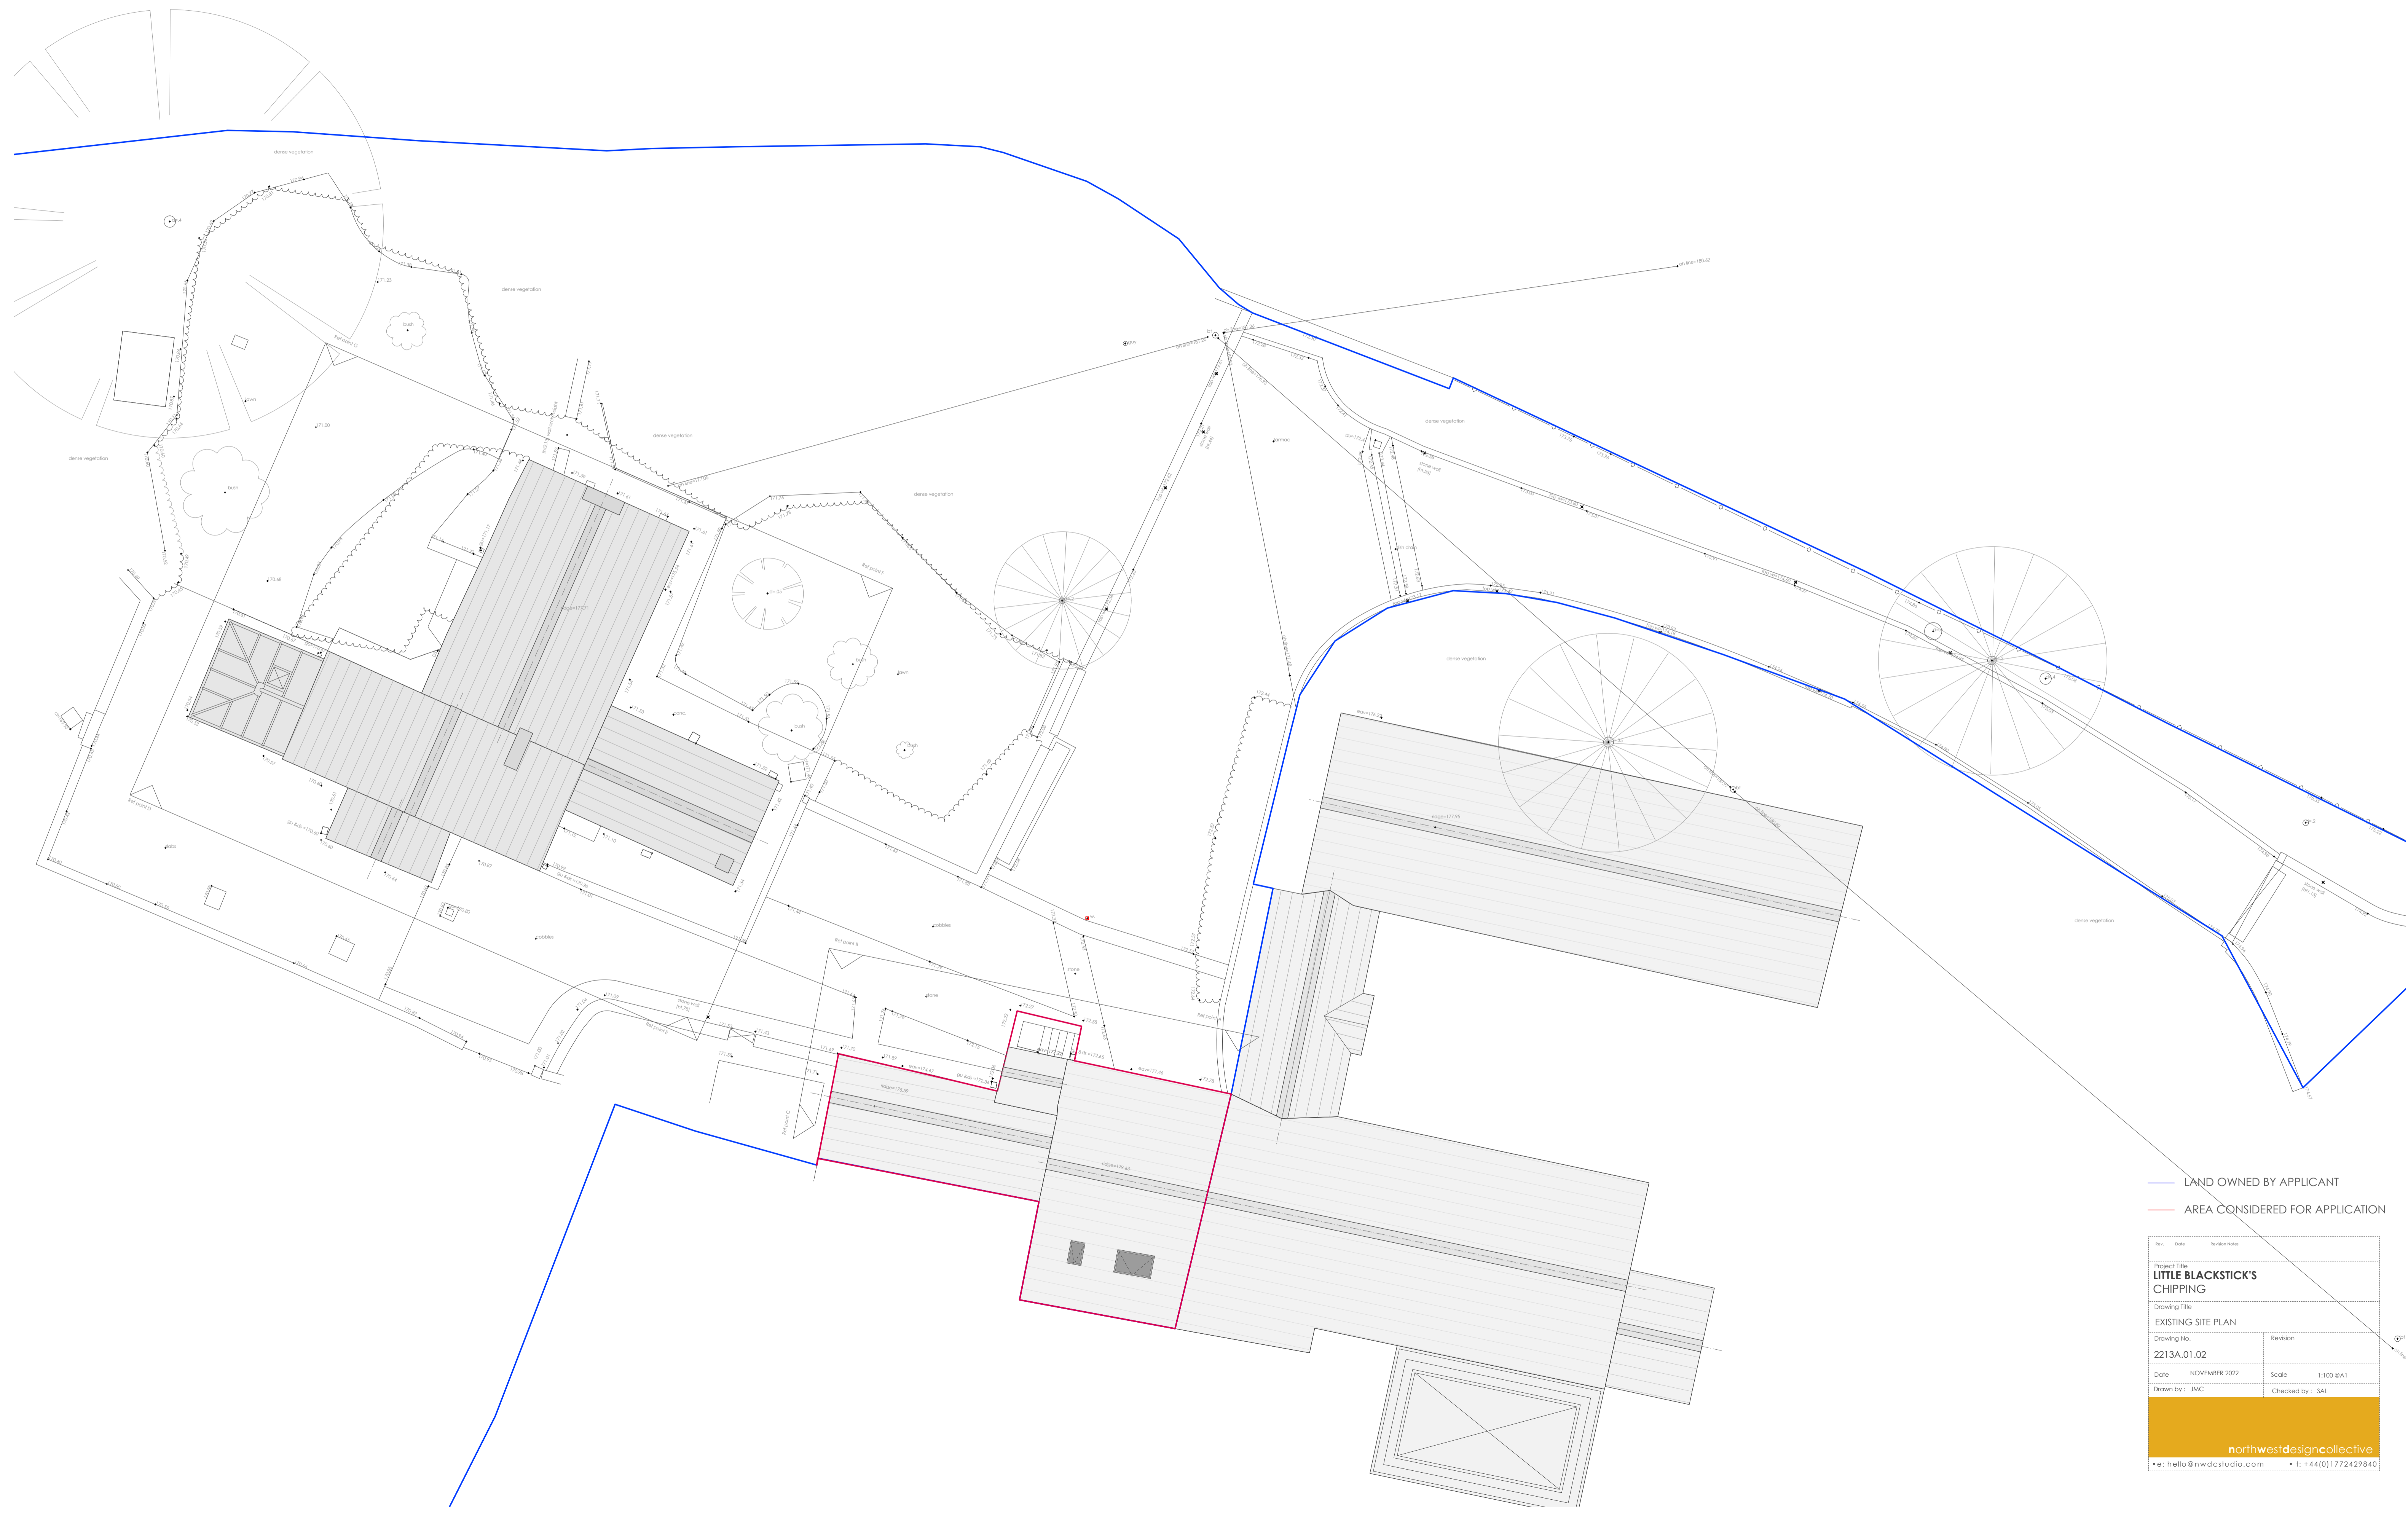

— LAND OWNED BY APPLICANT
— AREA CONSIDERED FOR APPLICATION

Rev.	Date	Revision
Project Title LITTLE BLACKSTICK'S CHIPPING		
Drawing Title EXISTING SITE PLAN		
Drawing No. 2213A.01.02	Revision	
Date NOVEMBER 2022	Scale 1:100 BA1	
Drawn by: JMC	Checked by: SAI	

northwestdesigncollective
• e: hello@nwdcstudio.com • t: +44(0)1772429840