

Notes

Copyright in all documents and drawings prepared by the Architect and any work executed from these documents and drawings shall, unless otherwise agreed, remain the property of the Architect.

Do not Scale off this drawing.

All dimensions to be checked on site and any discrepancies to be referred to the Architect before proceeding.

All levels to be checked on site.

All discrepancies between information shown on the drawing and information in the specification to be referred to the Architect prior to proceeding.

All omissions to be referred to the Architect prior to proceeding.

All component sizes and references to be checked prior to ordering of materials.

Positions of existing drainage runs to be confirmed prior to proceeding and drains checked as necessary.

All relevant boundary positions to be checked prior to proceeding.

Planning permission is beyond the Architect's control and no guarantee that it will be granted can be given.

Amendments

8 NO 1790X900 INTEGRATED PV SOLAR PANELS
750X550 FLUSH FITTING ROOFLIGHTS


BLACK UPVC WINDOW/DOOR FRAMES
BARGE BOARDS FASCIAS SOFFITS RAINWATER GOODS
NATURAL SLATES FROM EXISTING ROOF




SOUTH ELEVATION PROPOSED



NORTH ELEVATION PROPOSED

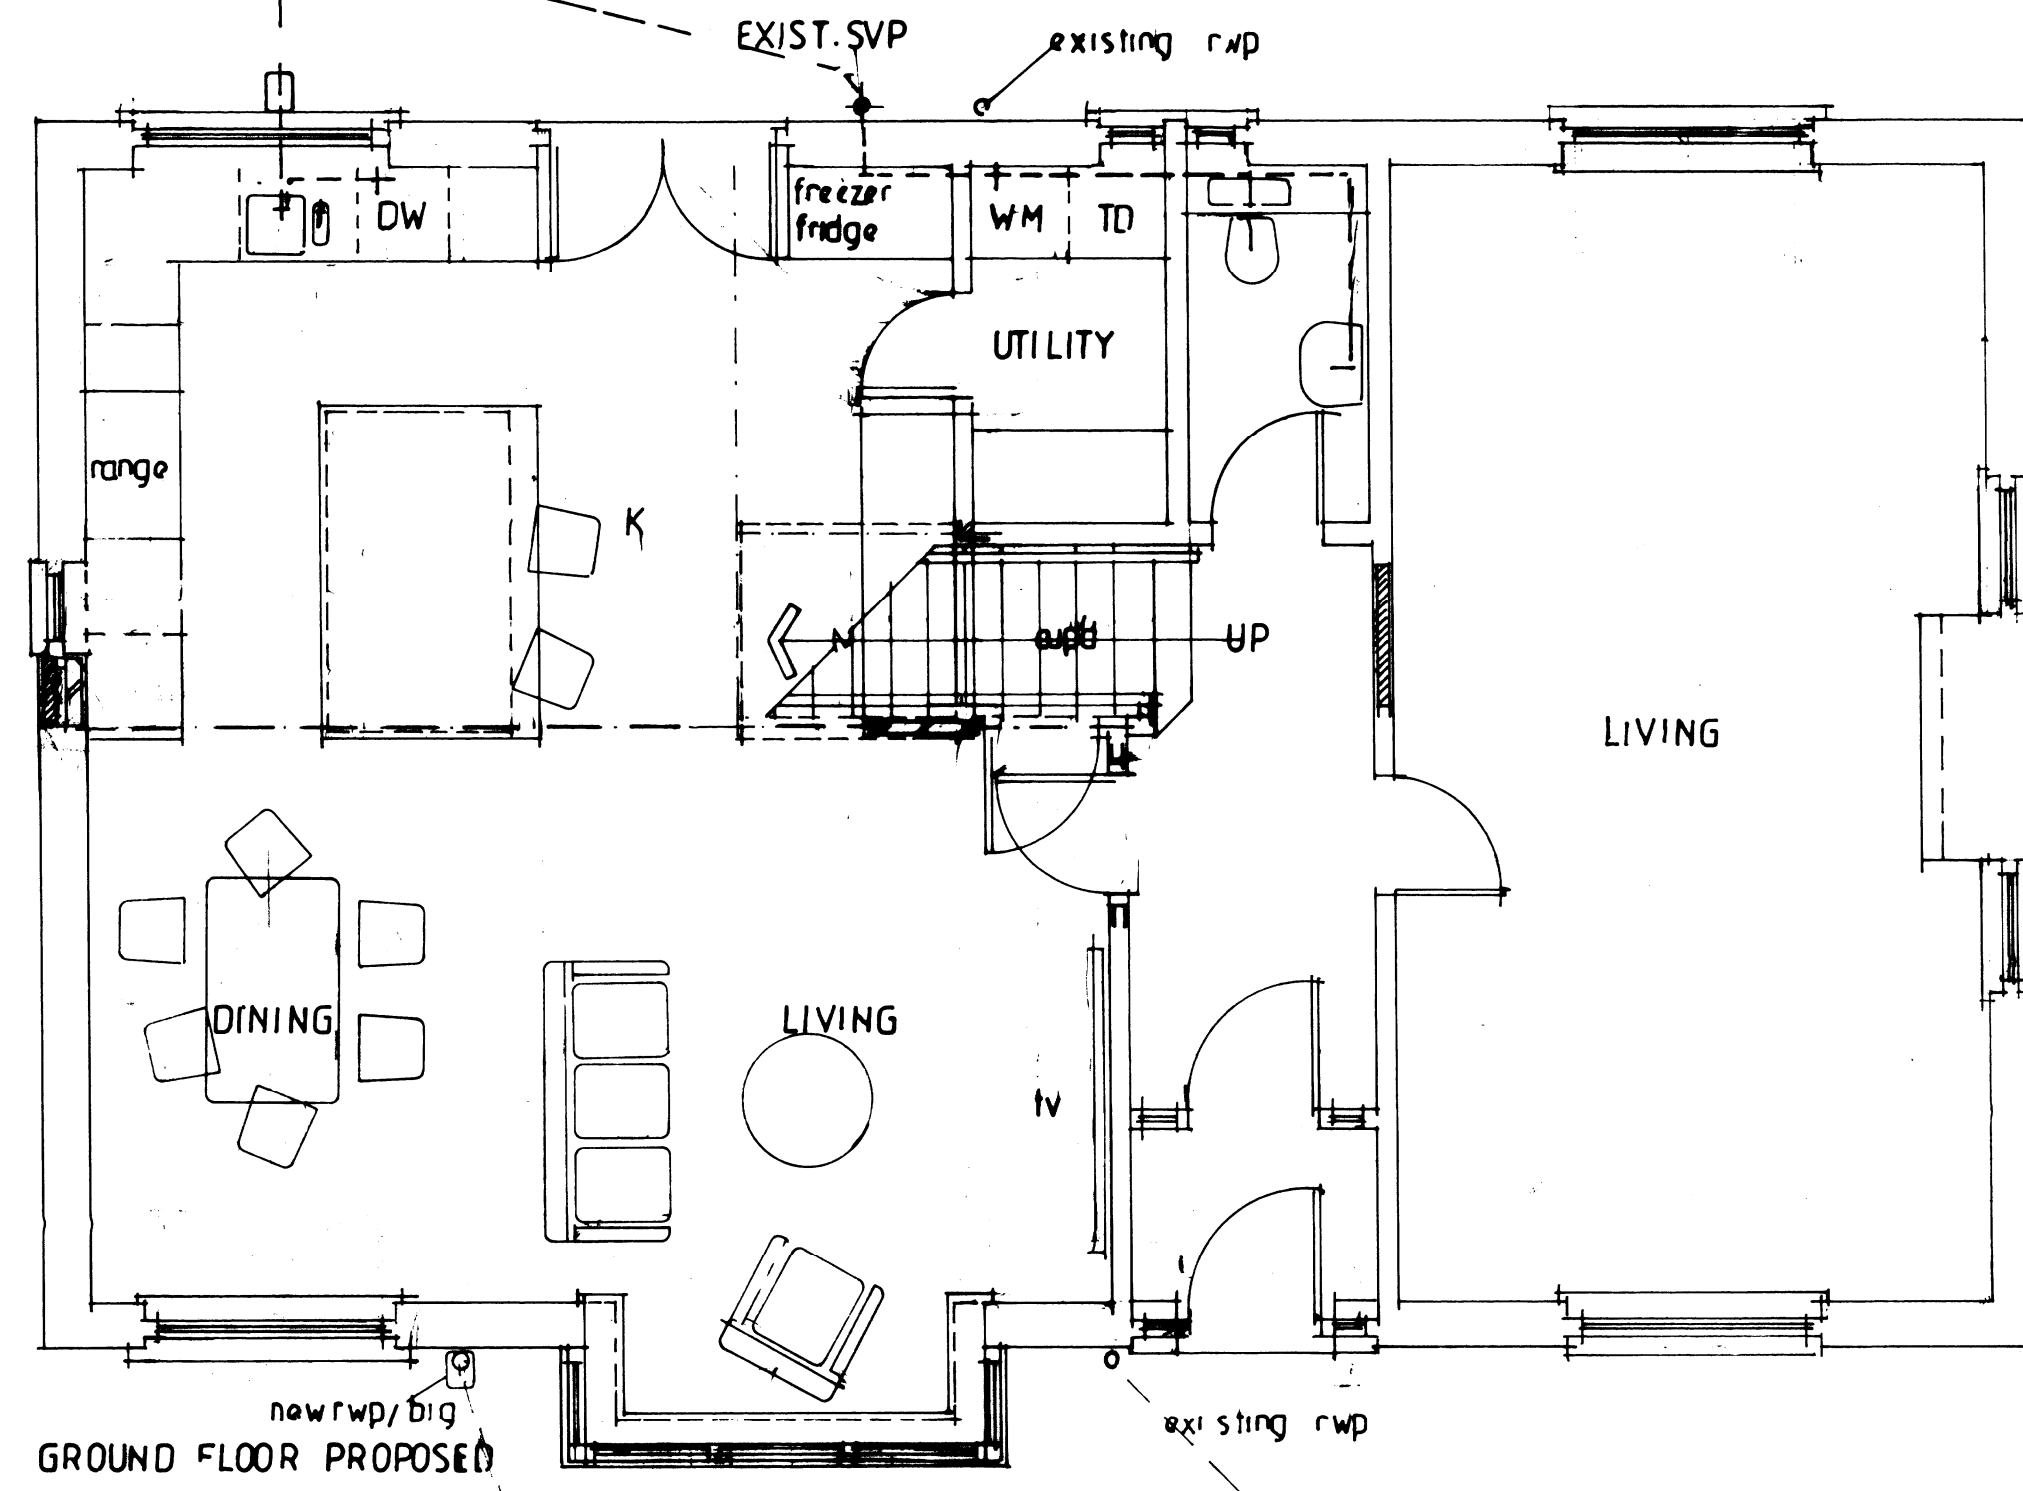


GROUND FLOOR PROPOSED

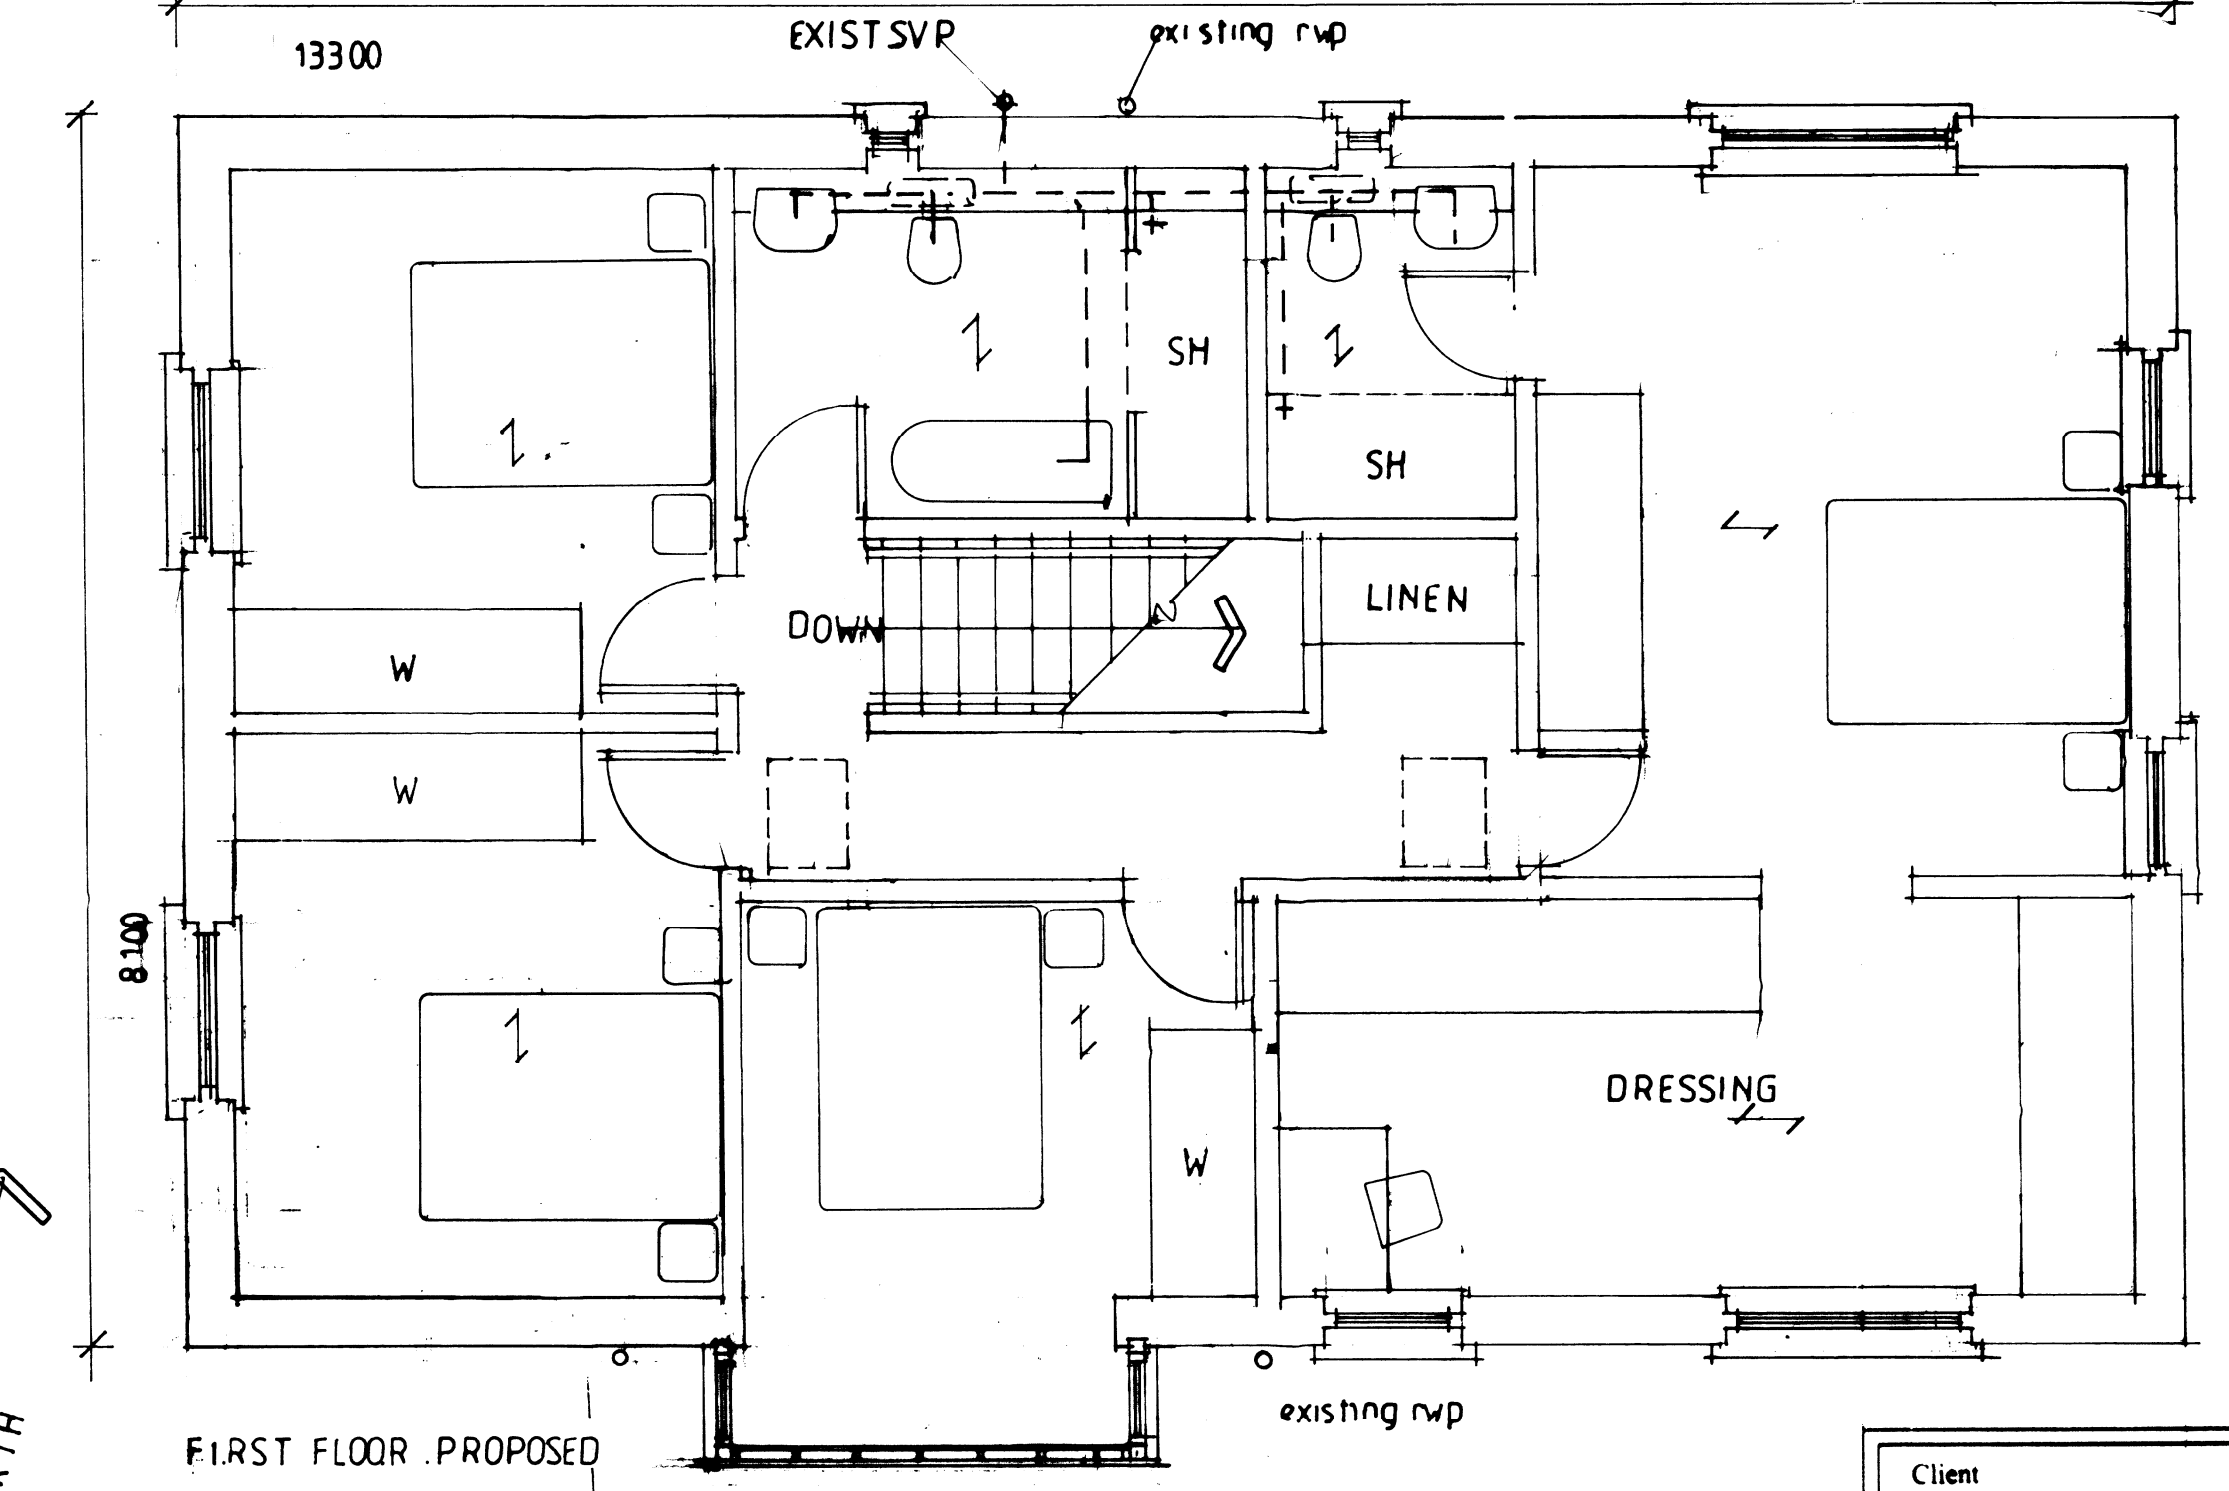


FIRST FLOOR PROPOSED

ADDITIONAL HANDSTANDING TO BE PERMEABLE

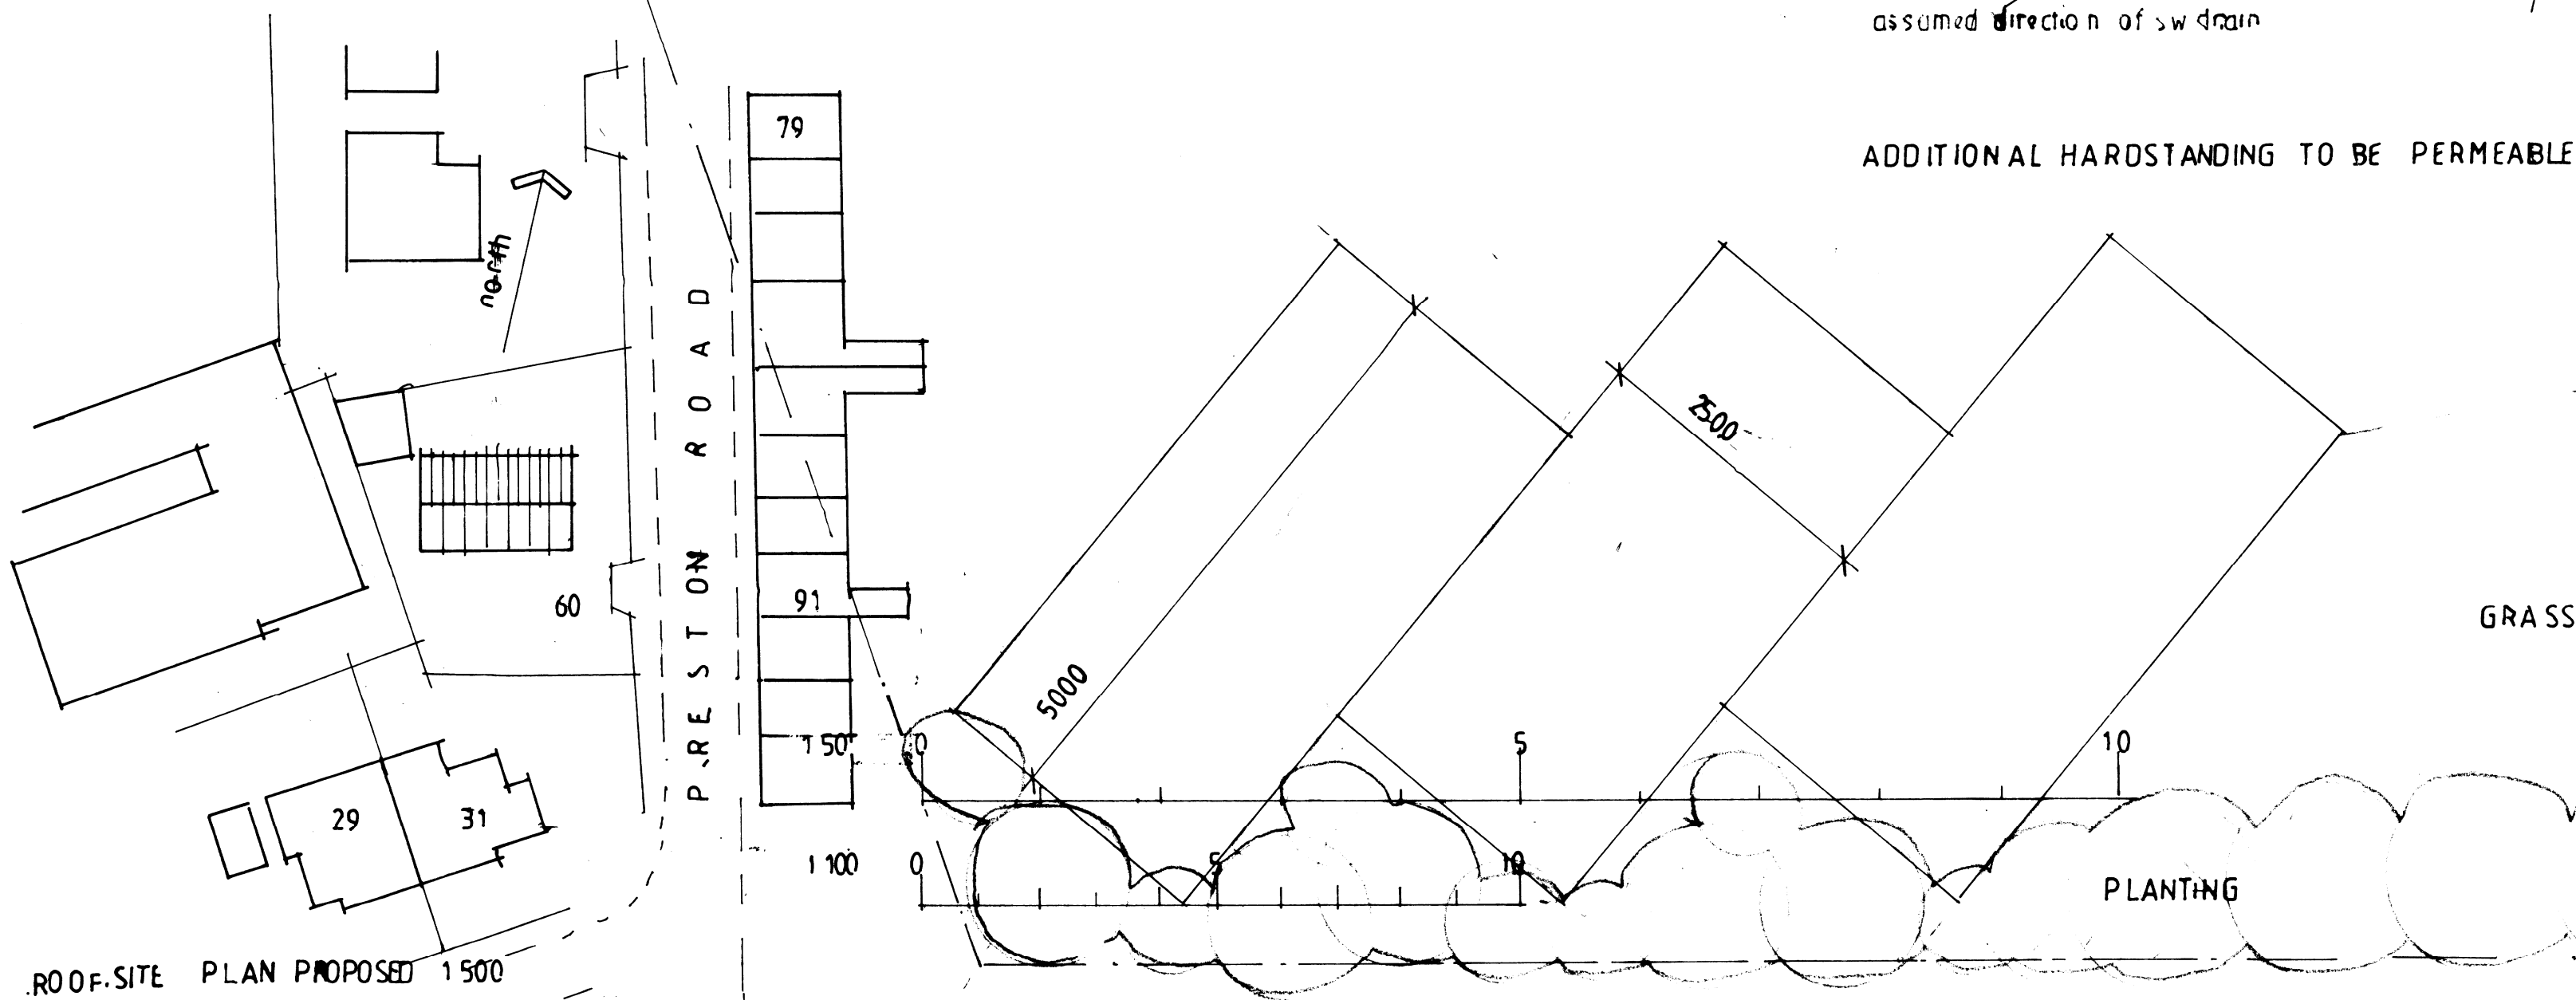


ROOF SITE PLAN PROPOSED 1500

BLACK UPVC FASCIAS SOFFITS BARGE BOARDS
DOWNPIPES GUTTERS

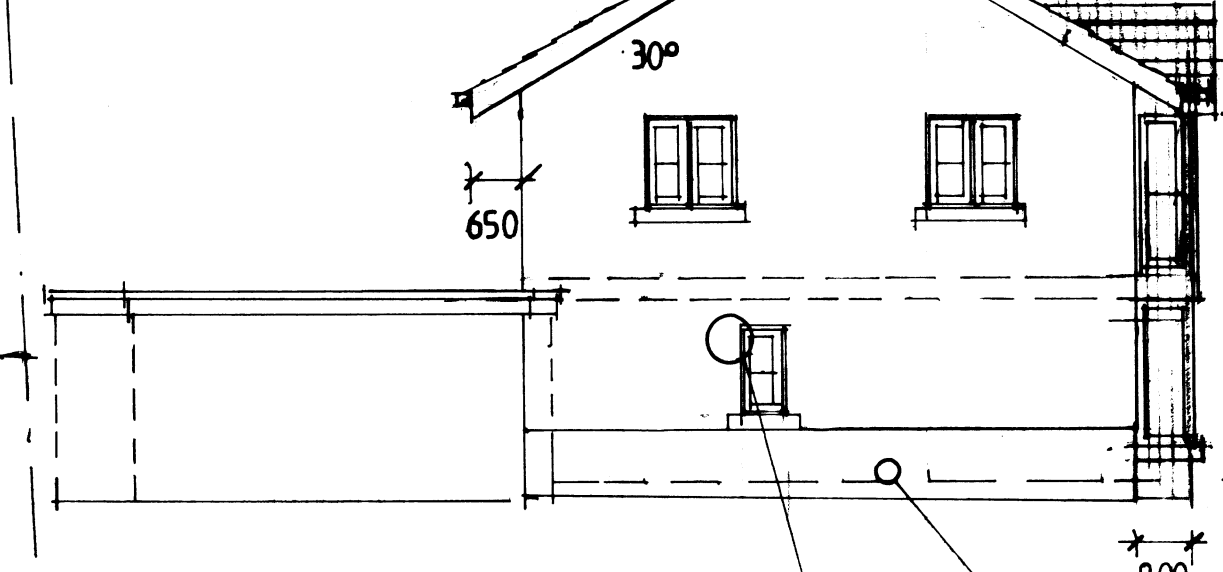

WEST ELEVATION PROPOSED

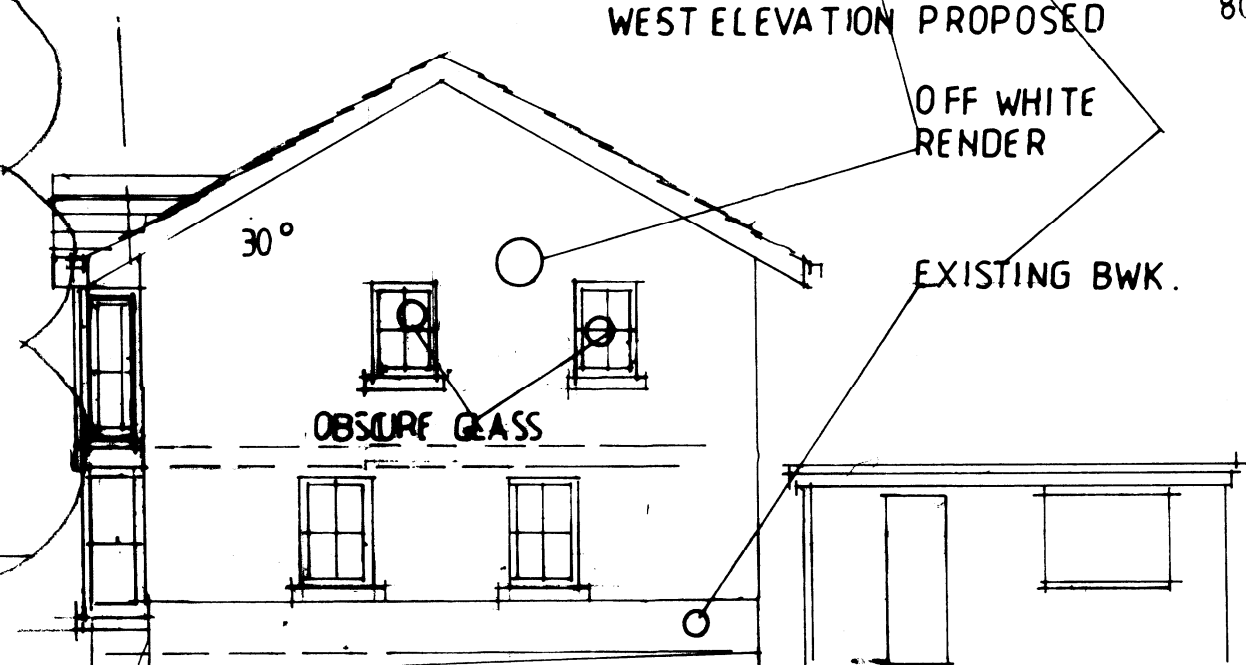

EAST ELEVATION PROPOSED

Client
KATIE HARTLEY ROBHENRY

Job Title
PRESTON ROAD LONGRIDGE PRESTON

Drawing Title
PLANS ELEVATIONS
AS PROPOSED

Michael Jackson

Holly Cottage
223 Preston Road
Grimsthorpe
Preston
Lancs
PR2 5JR

CHARTERED
ARCHITECTS

Tel: 01772 653420

Scale
150 1100

Date
DEC 22

Drawn
MMJ

Drw. No.
2059 / 5

Rev.
C.