




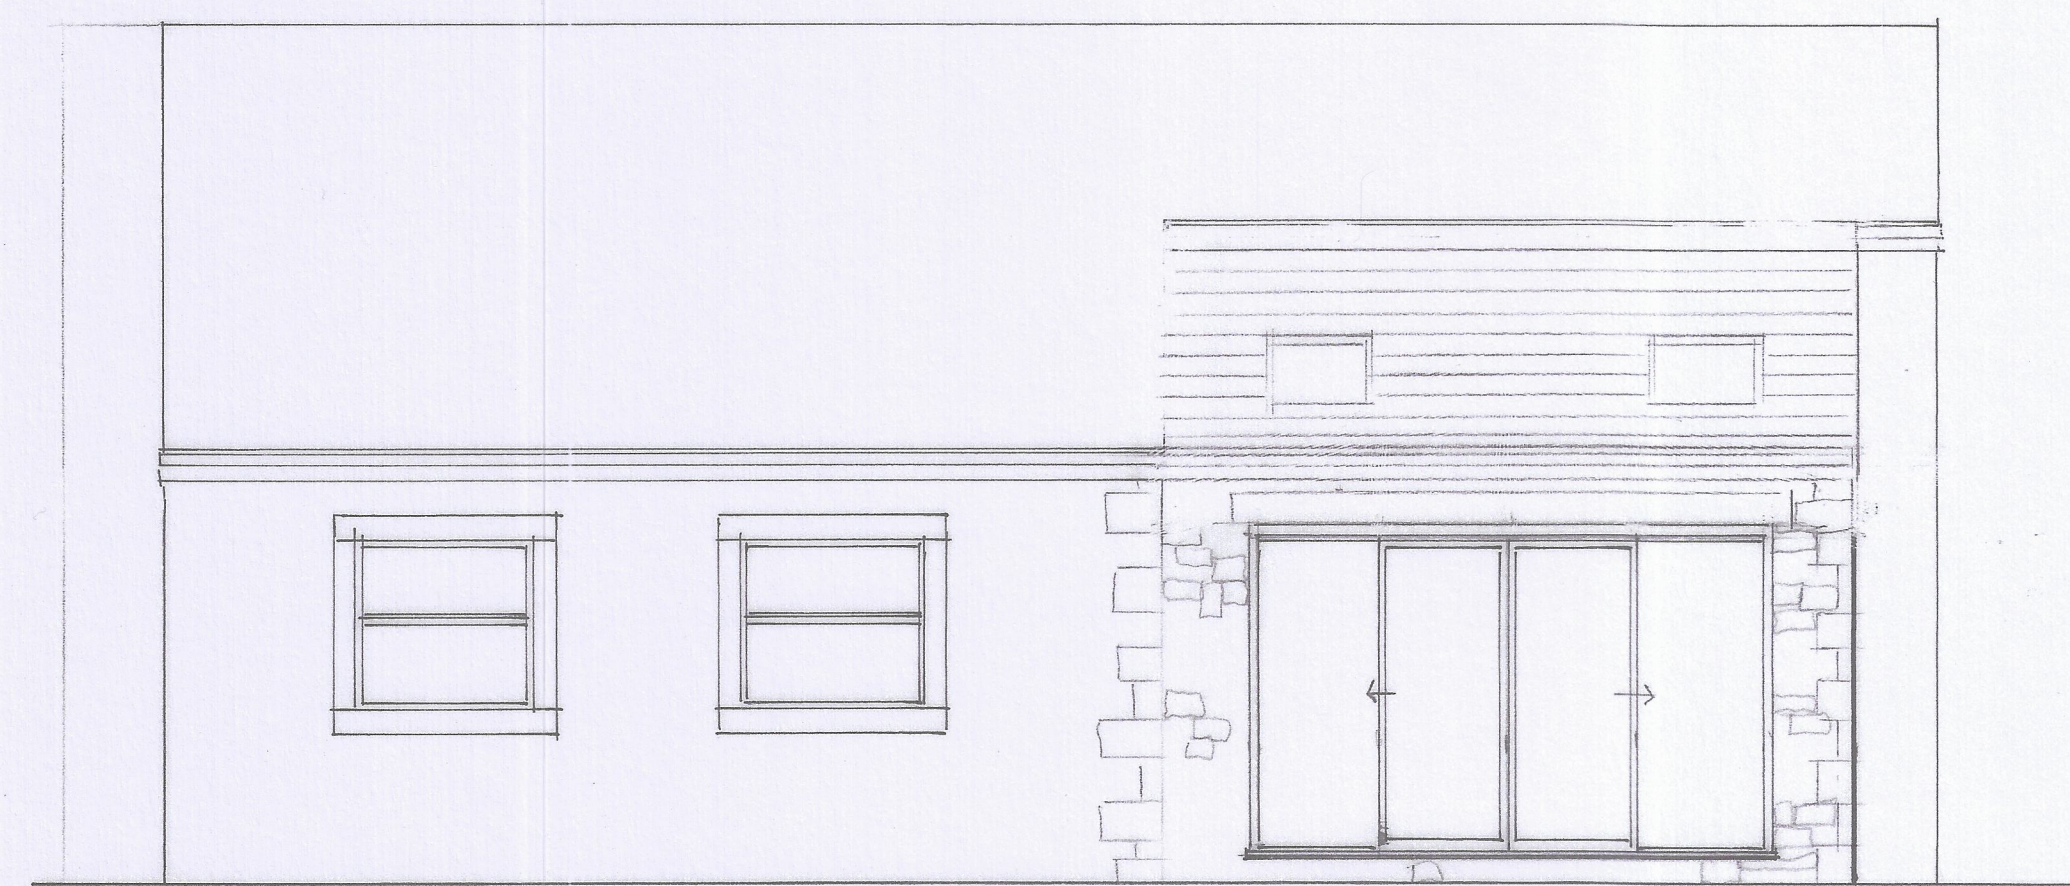


PROPOSED REAR ELEVATION

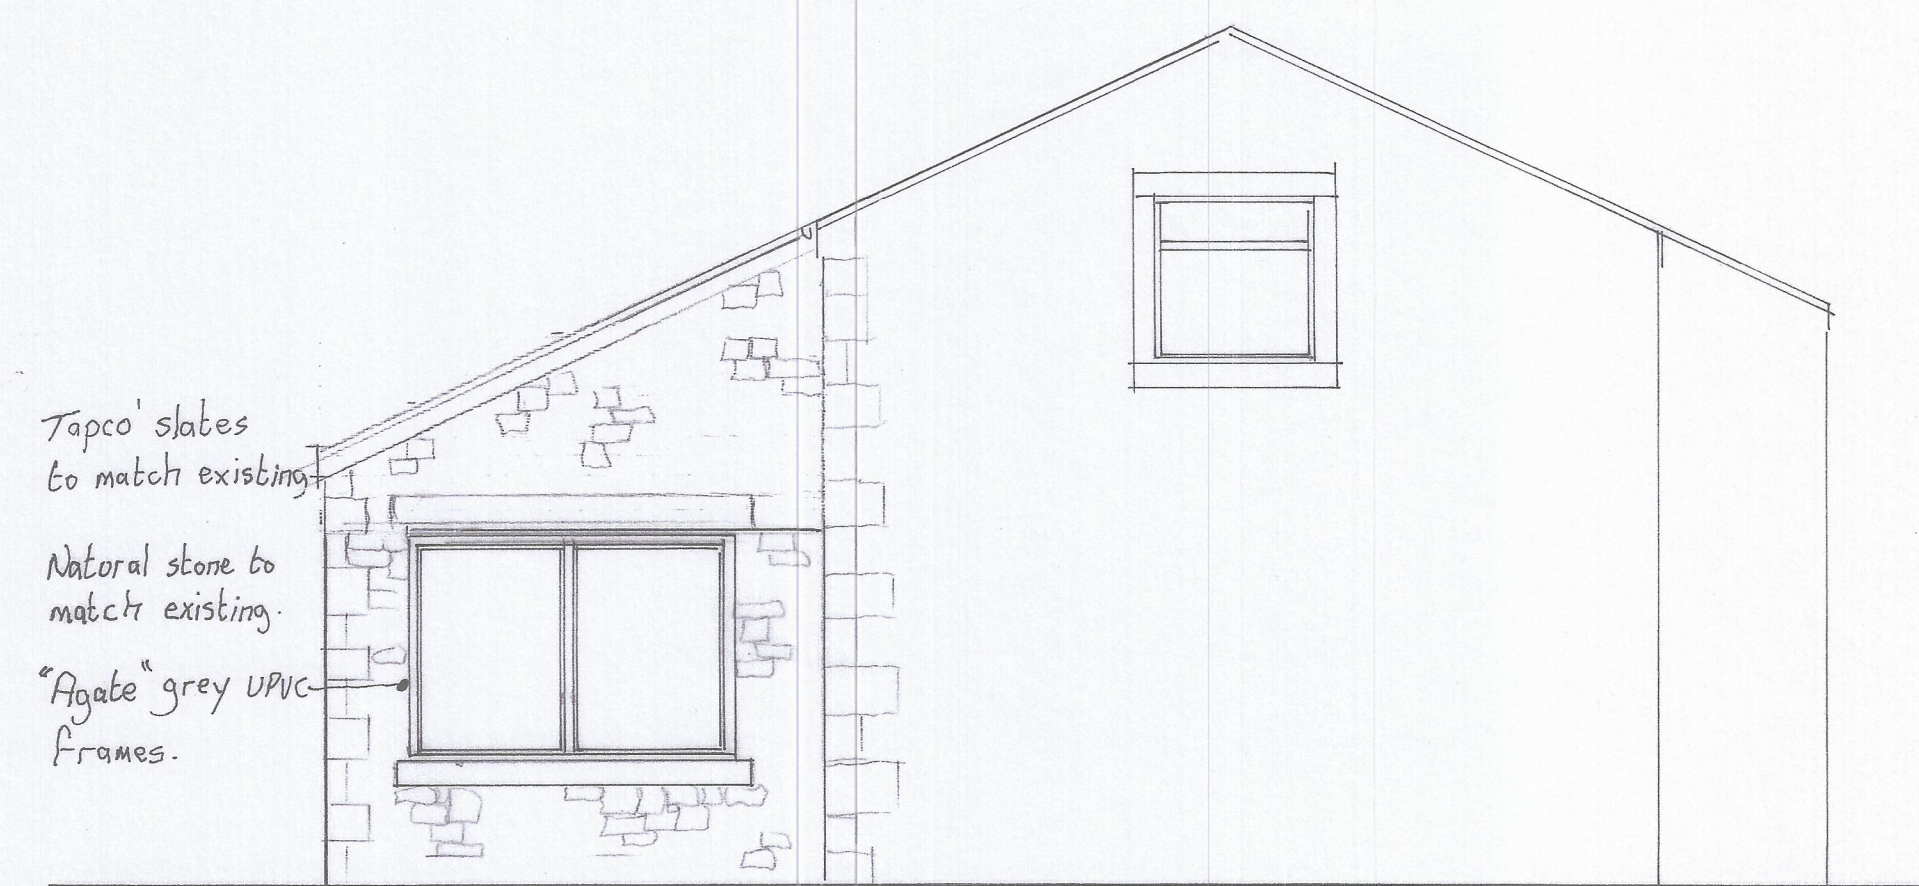

PROPOSED SIDE ELEVATION

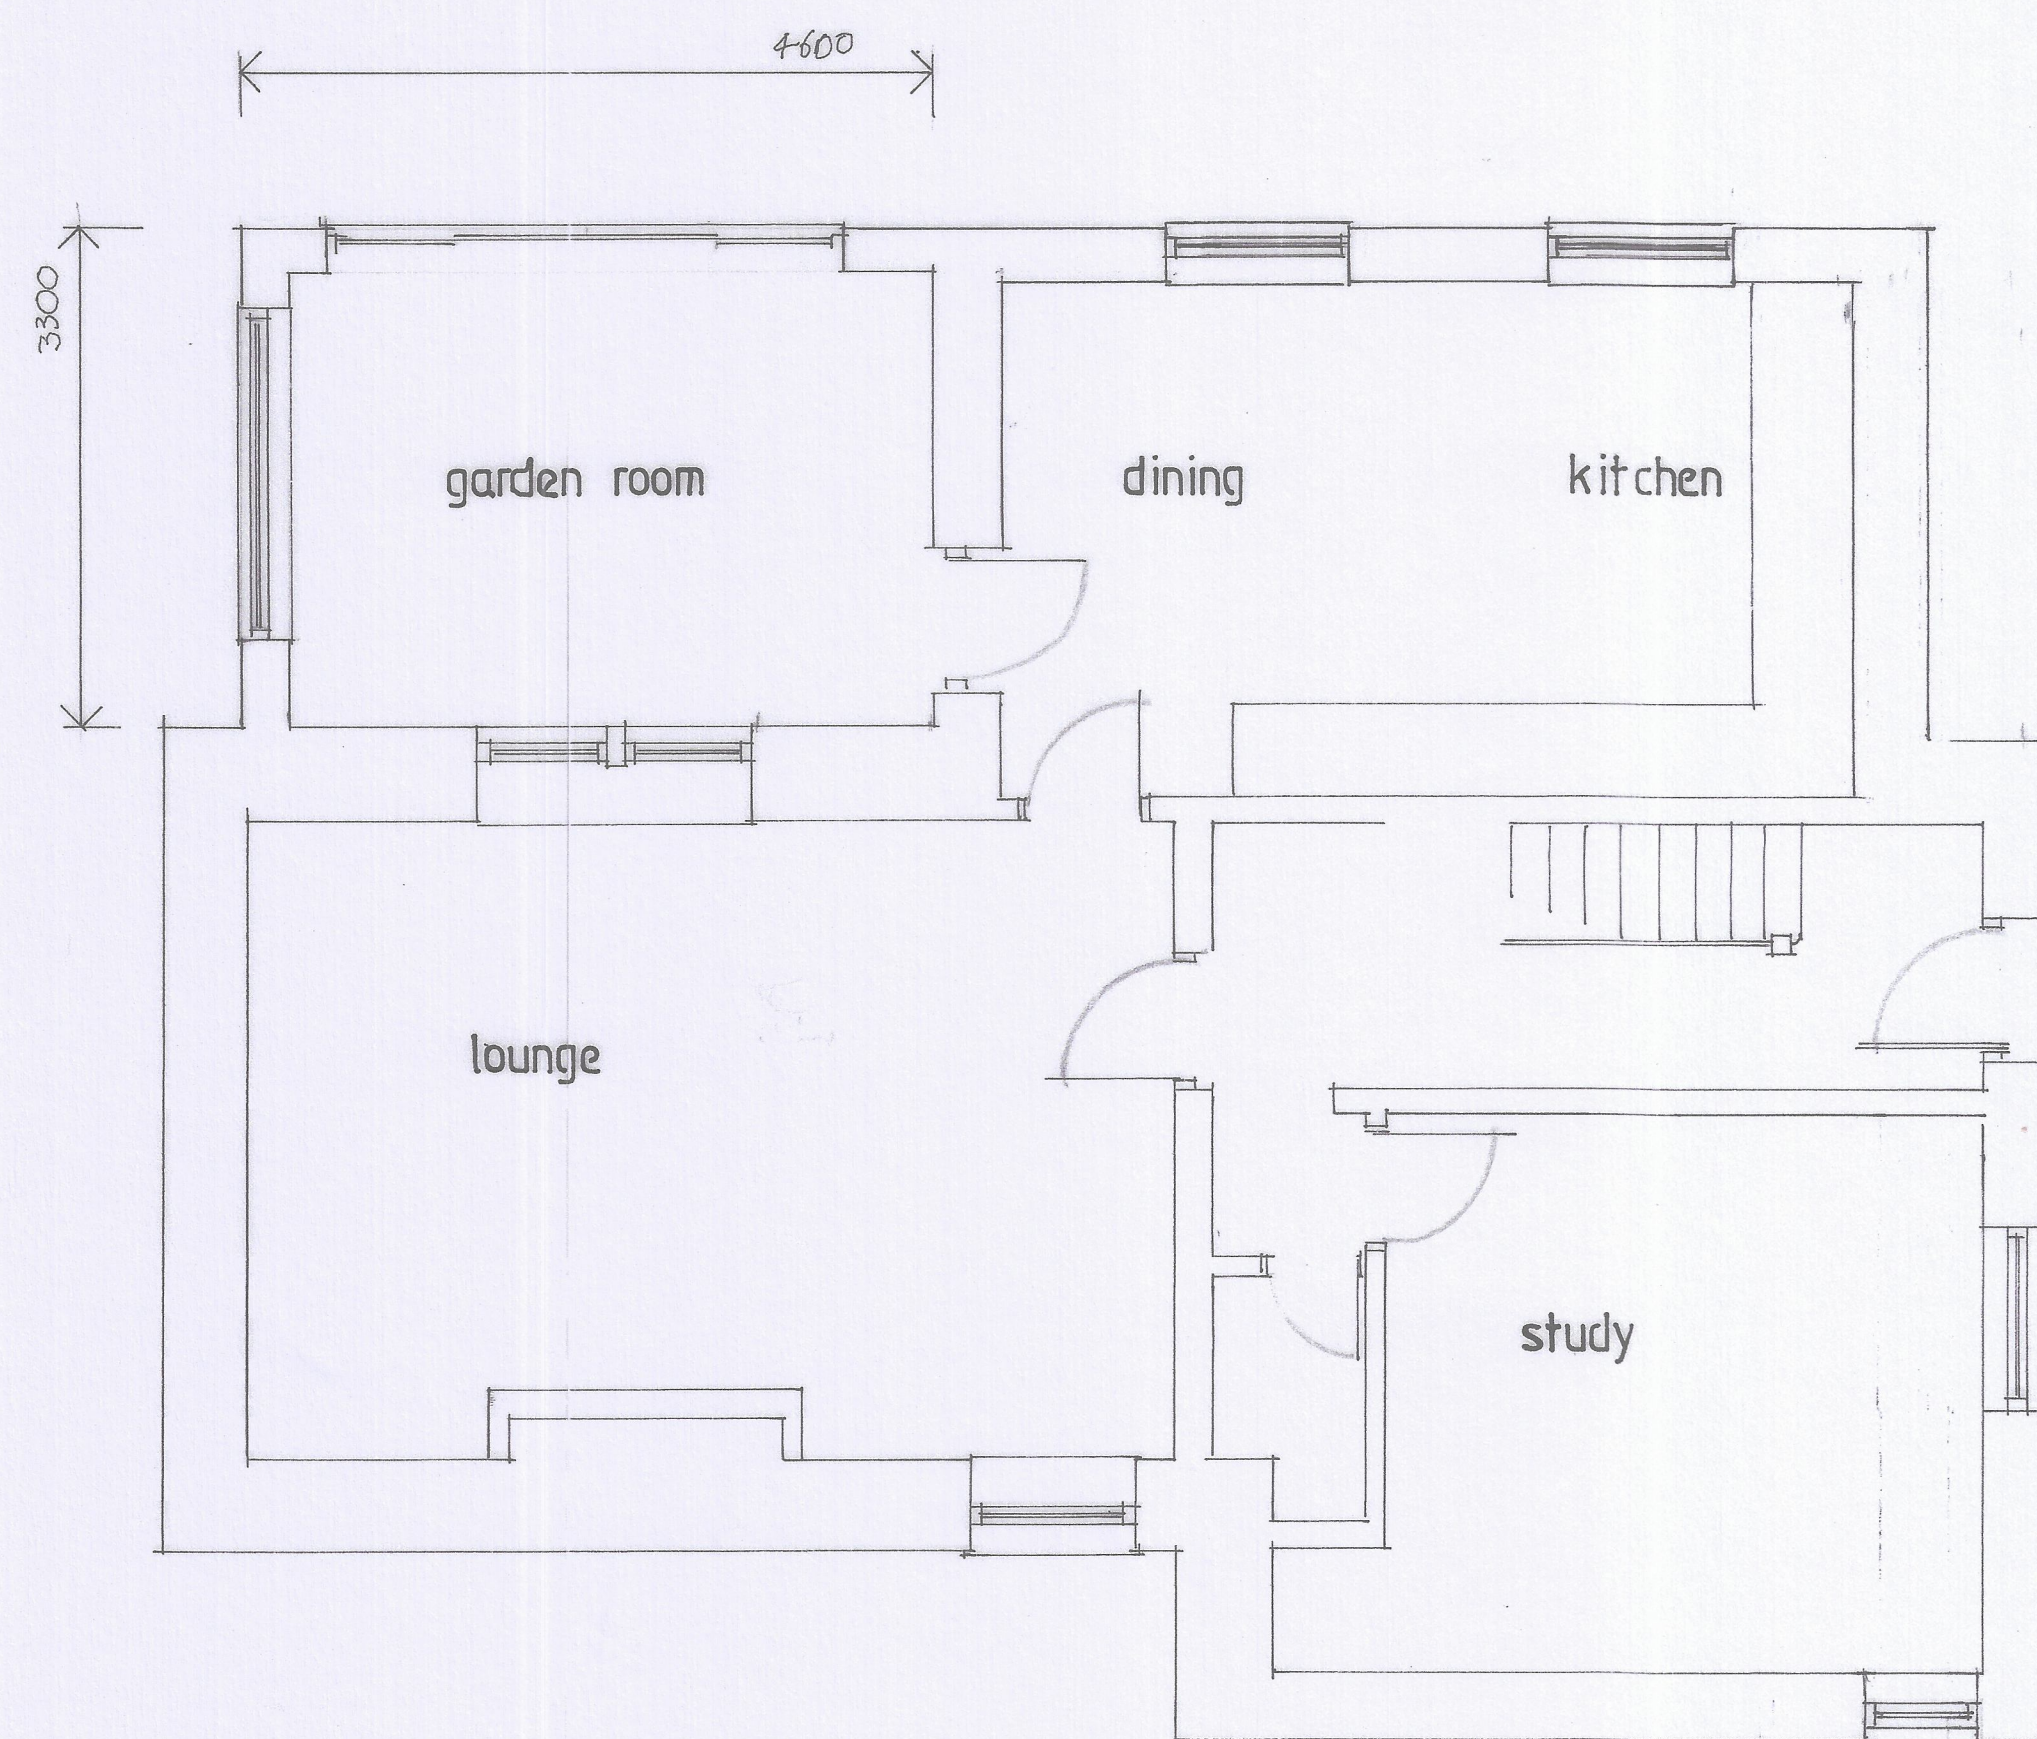


PROPOSED PLAN

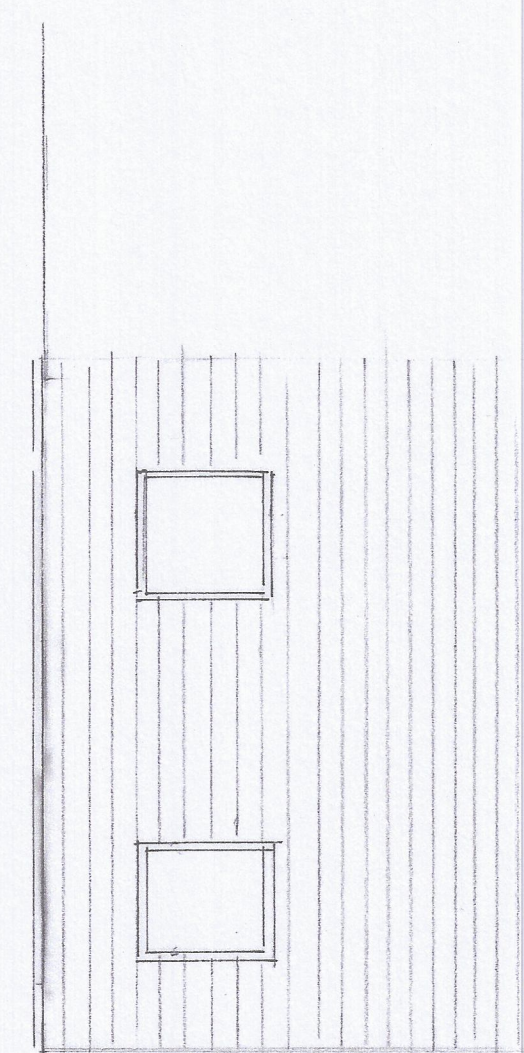

roof plan

A - Revised roof

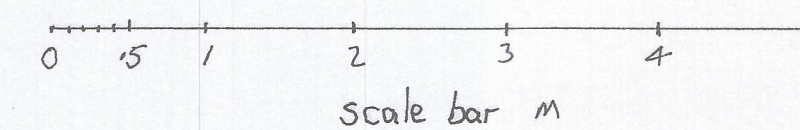

Proposed garden room extension to rear for Mr. & Mrs. D. Clarke
Low Barn,
Barret Hill Brow, Lane Ends, Bolton by Bowland

drawn by Artech Design 01772 456592

drawing no. 1L/2953/2A

Scale 1:50