




PROPOSED REAR ELEVATION



PROPOSED SIDE ELEVATION

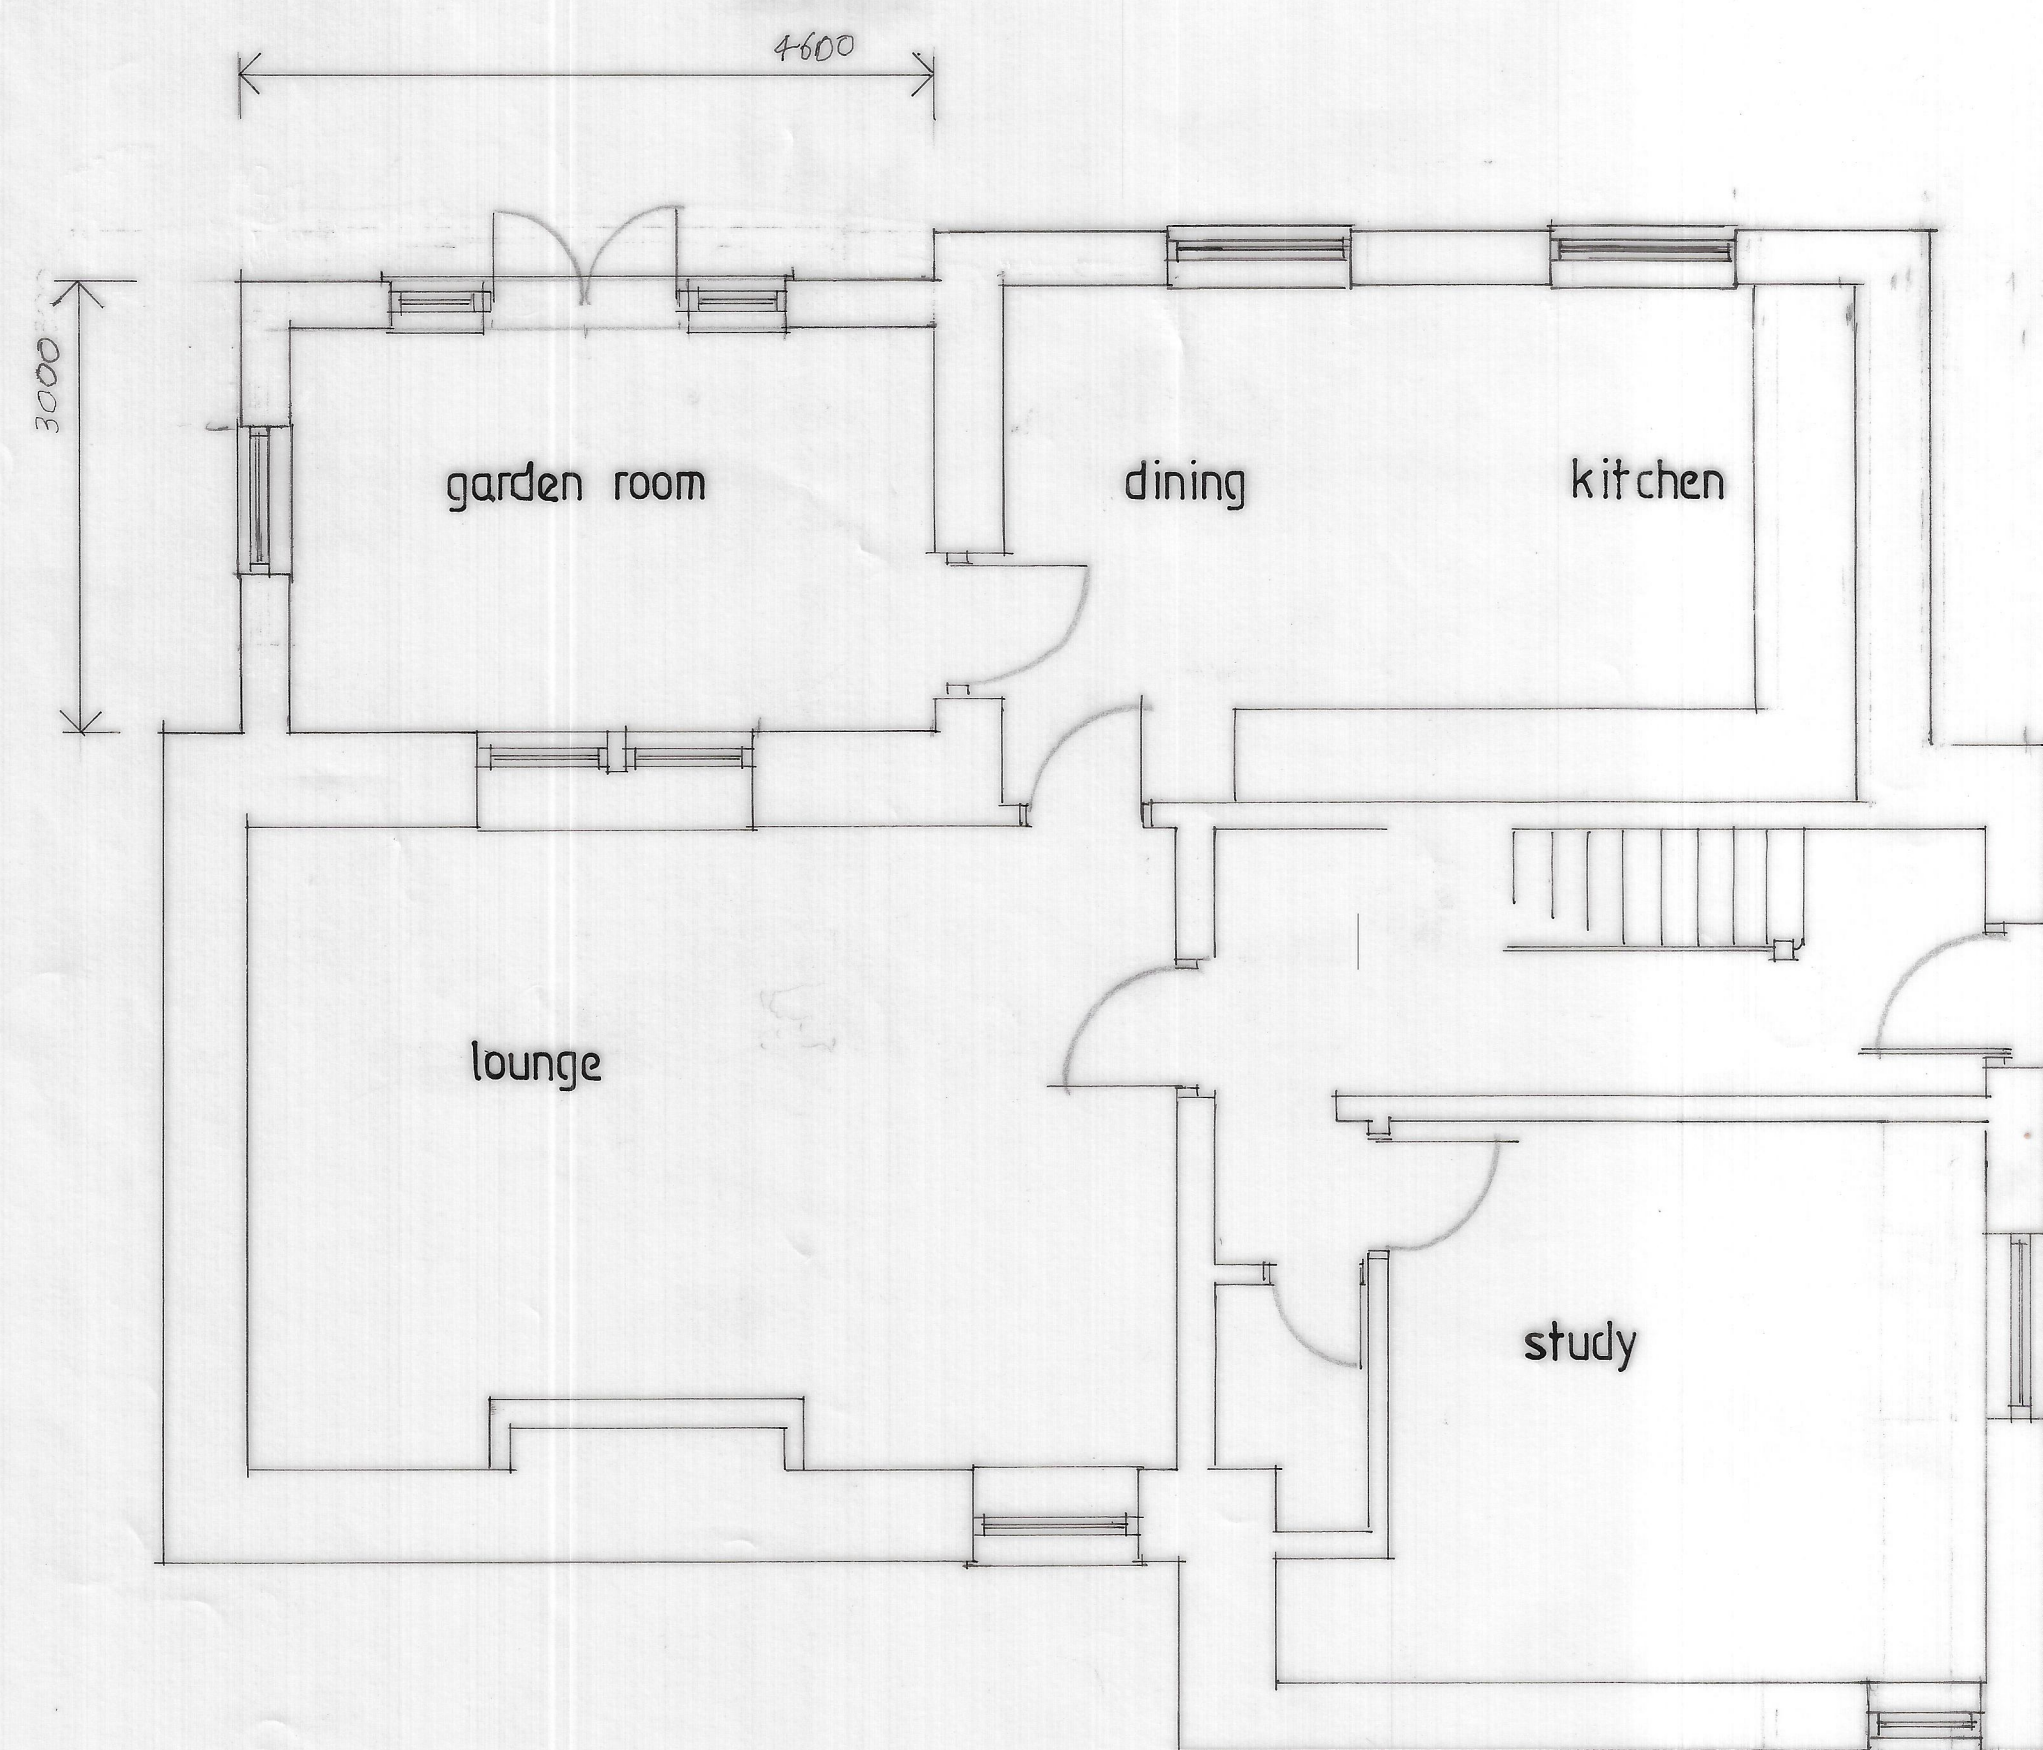

PROPOSED PLAN



roof plan

B Revised roof and size, windows/doors

0 0.5 1 2 3 4
Scale bar m

Proposed garden room extension to rear for Mr. & Mrs. D. Clarke
Low Barn,
Barret Hill Brow, Lane Ends, Bolton by Bowland

drawn by Artech Design 01772 456592

drawing no. 1L/2953/2 B

Scale 1:50