




EXISTING REAR ELEVATION



EXISTING SIDE ELEVATION

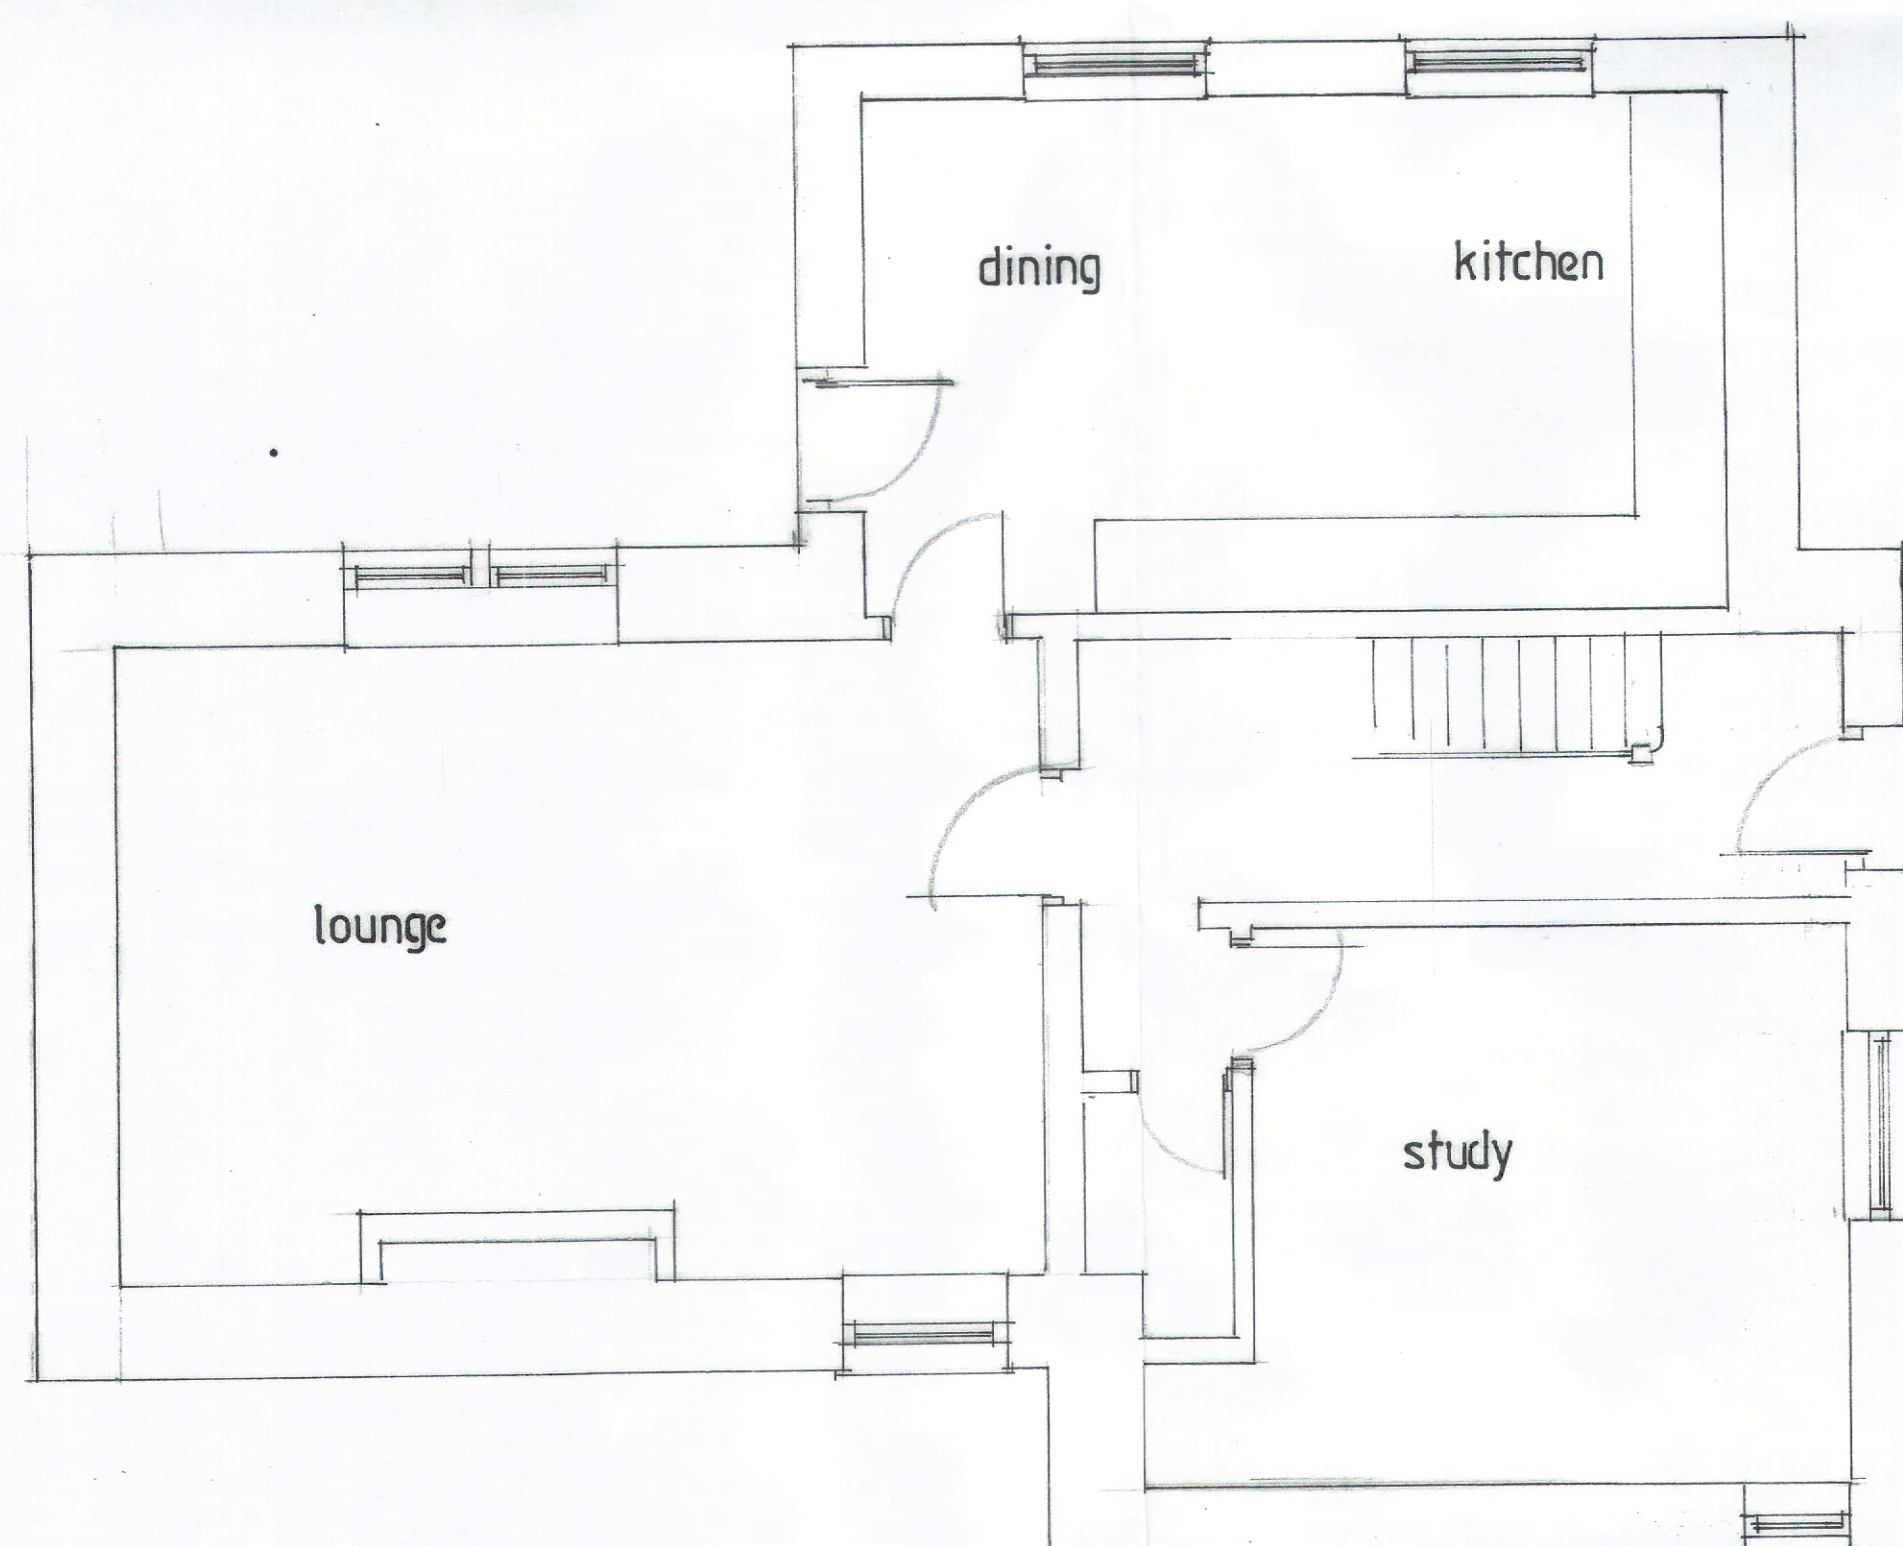

EXISTING PLAN

0 0.5 1 2 3 4
scale bar . m .

Proposed garden room extension
Low Barn,
Barret Hill Brow, Lane Ends
drawn by Artech Design 017
drawing no. 1L/2953/1