



**EXISTING SOUTH ELEVATION**  
Scale 1:100




**EXISTING EAST ELEVATION**  
Scale 1:100



**EXISTING NORTH ELEVATION**  
Scale 1:100




**EXISTING WEST ELEVATION**  
Scale 1:100

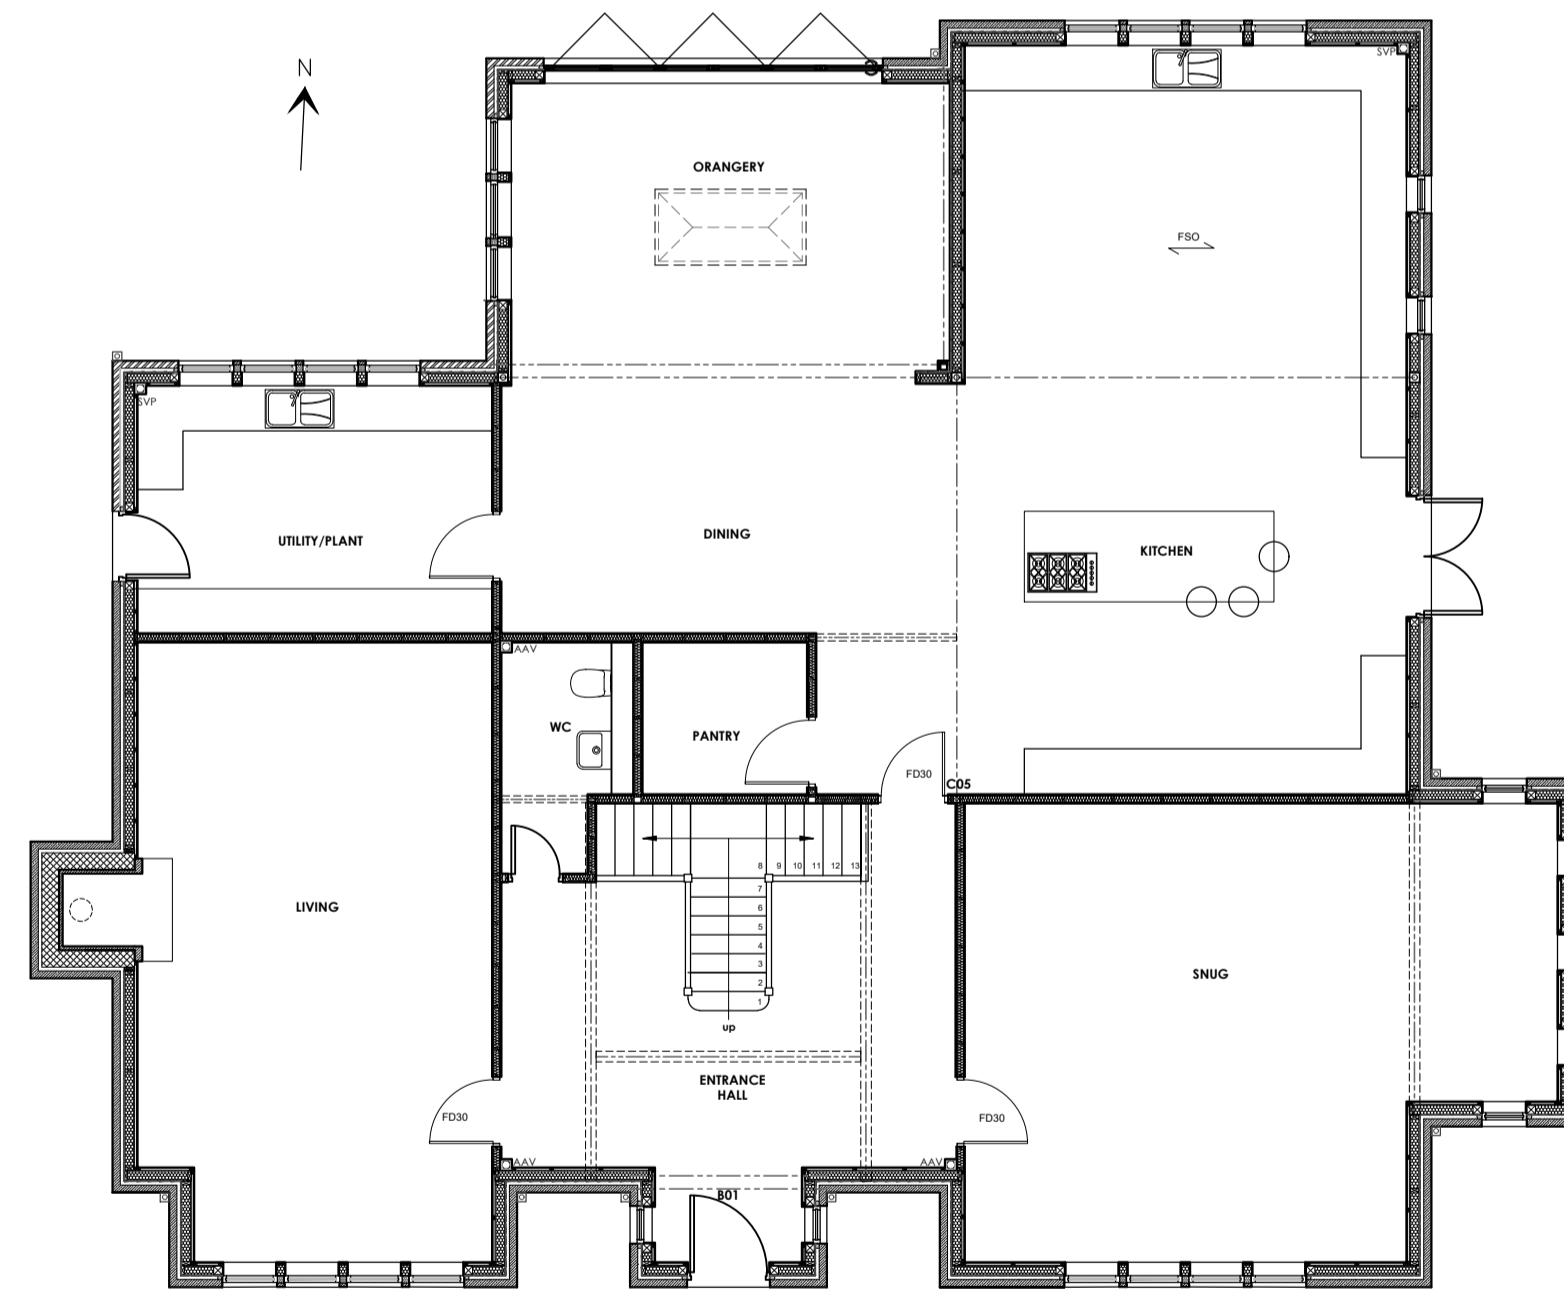

**EXISTING GROUND FLOOR PLAN**  
Scale 1:100



**EXISTING FIRST FLOOR PLAN**  
Scale 1:100

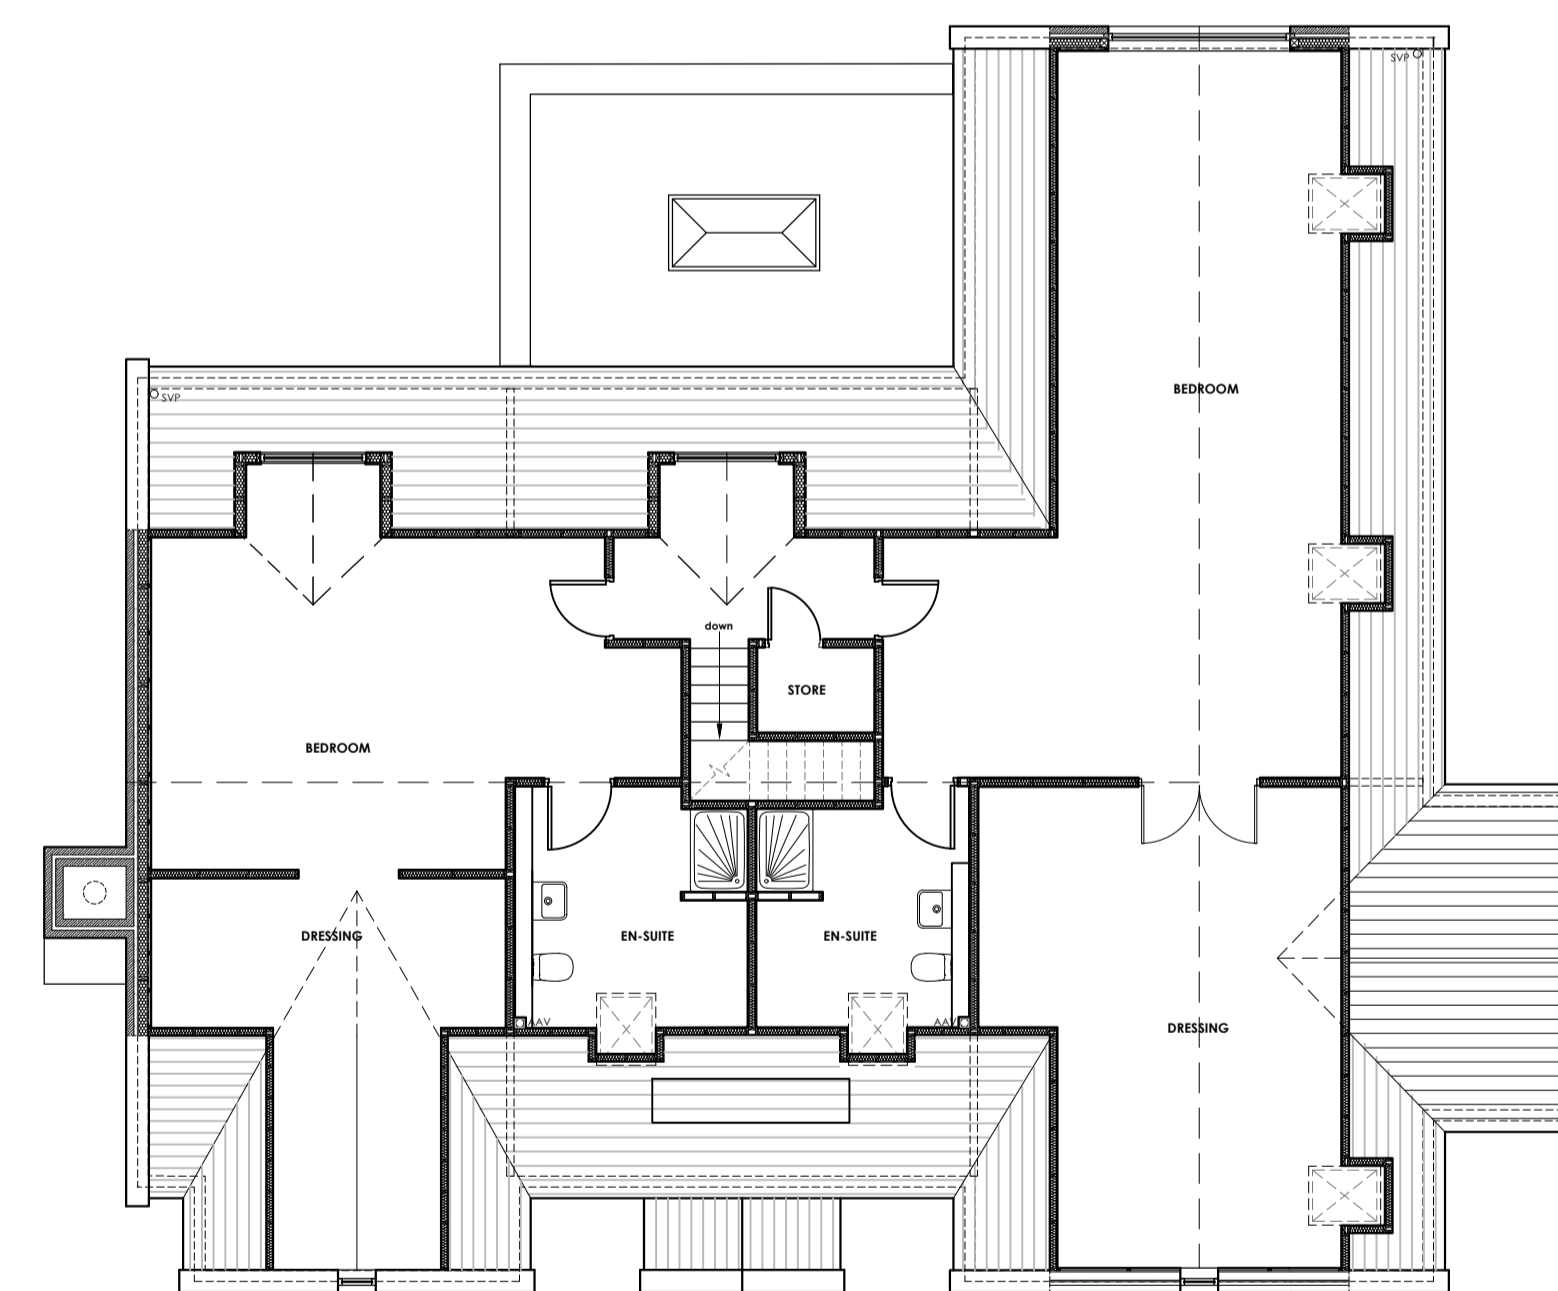

**EXISTING SECOND FLOOR PLAN**  
Scale 1:100



no. by revision date

Client  
**MR & MRS J HARRISON**

Job Title  
**PROPOSED FENESTRATION ALTERATIONS  
1 THE GRACES  
SLAIDBURN ROAD  
WADDINGTON  
BB7 3AA**

Drawing Title  
**EXISTING PLANS AND ELEVATIONS**

Scale Date Drawn  
**1:100 @ A1 MAR '23 TDM**

**spa**  
SUNDERLAND PEACOCK ARCHITECTS  
SUNDERLAND PEACOCK & ASSOCIATES LTD.  
HAZELMERE, PEARL CO ROAD, CLITHEROE  
LANCASHIRE, BB7 2AG  
T 01200 423178 F 01200 427328  
E info@sunderlandpeacock.com  
www.sunderlandpeacock.com

**5513 - P04D**