


This drawing is to be read in conjunction with all relevant Architect, consultants' and specialist drawings and specifications. The Architect is to be notified of any discrepancies before proceeding. Do not scale from this drawing. All dimensions and levels are to be checked on site. This drawing is subject to copyright. All work carried out before Planning and Building Permission has been granted is at the contractor's risk.


1:100 SCALE 




PROPOSED SOUTH ELEVATION
Scale 1:100



PROPOSED EAST ELEVATION
Scale 1:100

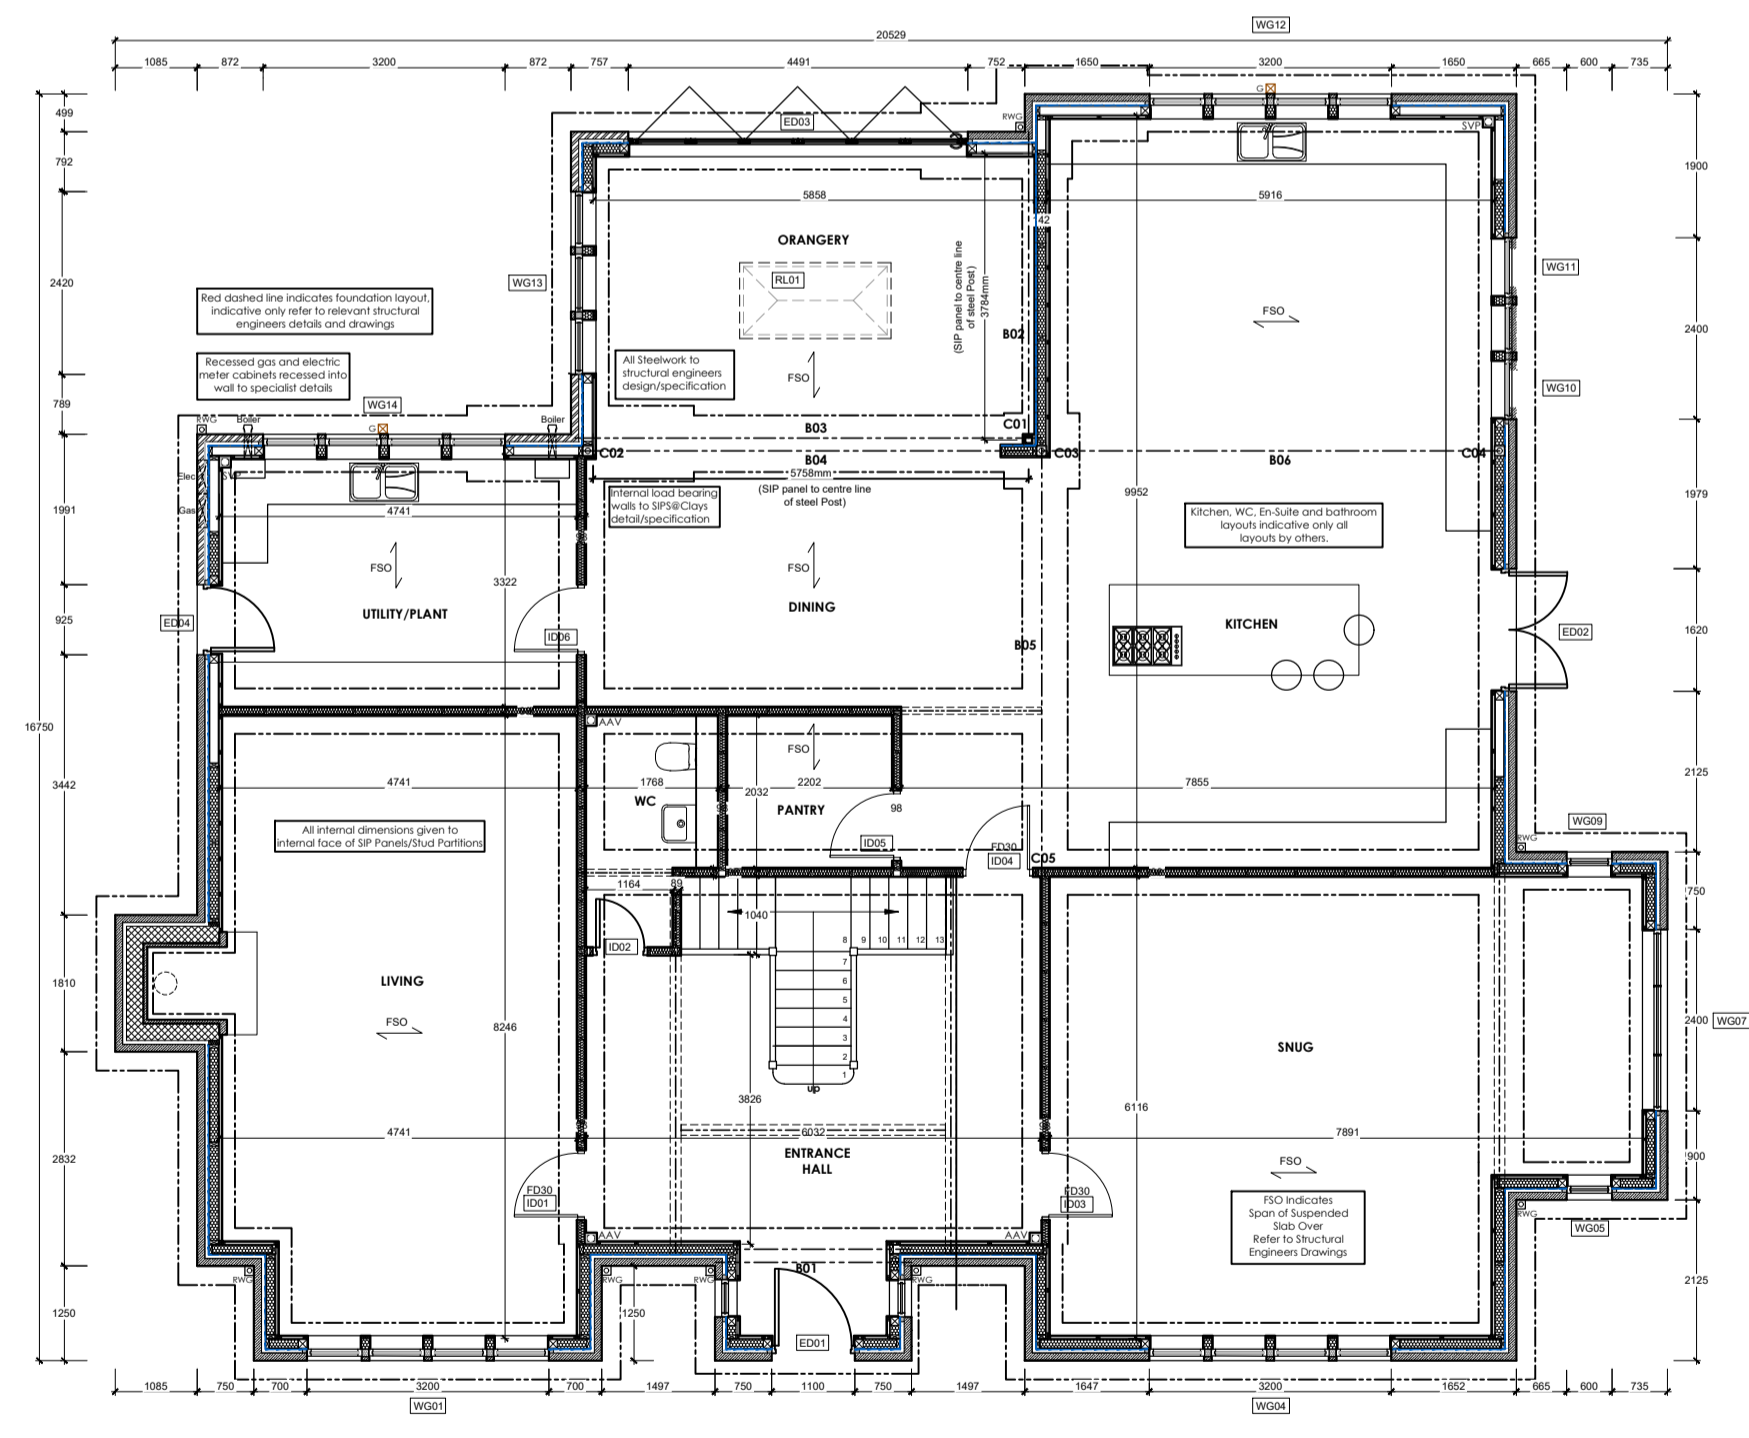

PROPOSED GROUND FLOOR PLAN
Scale 1:100

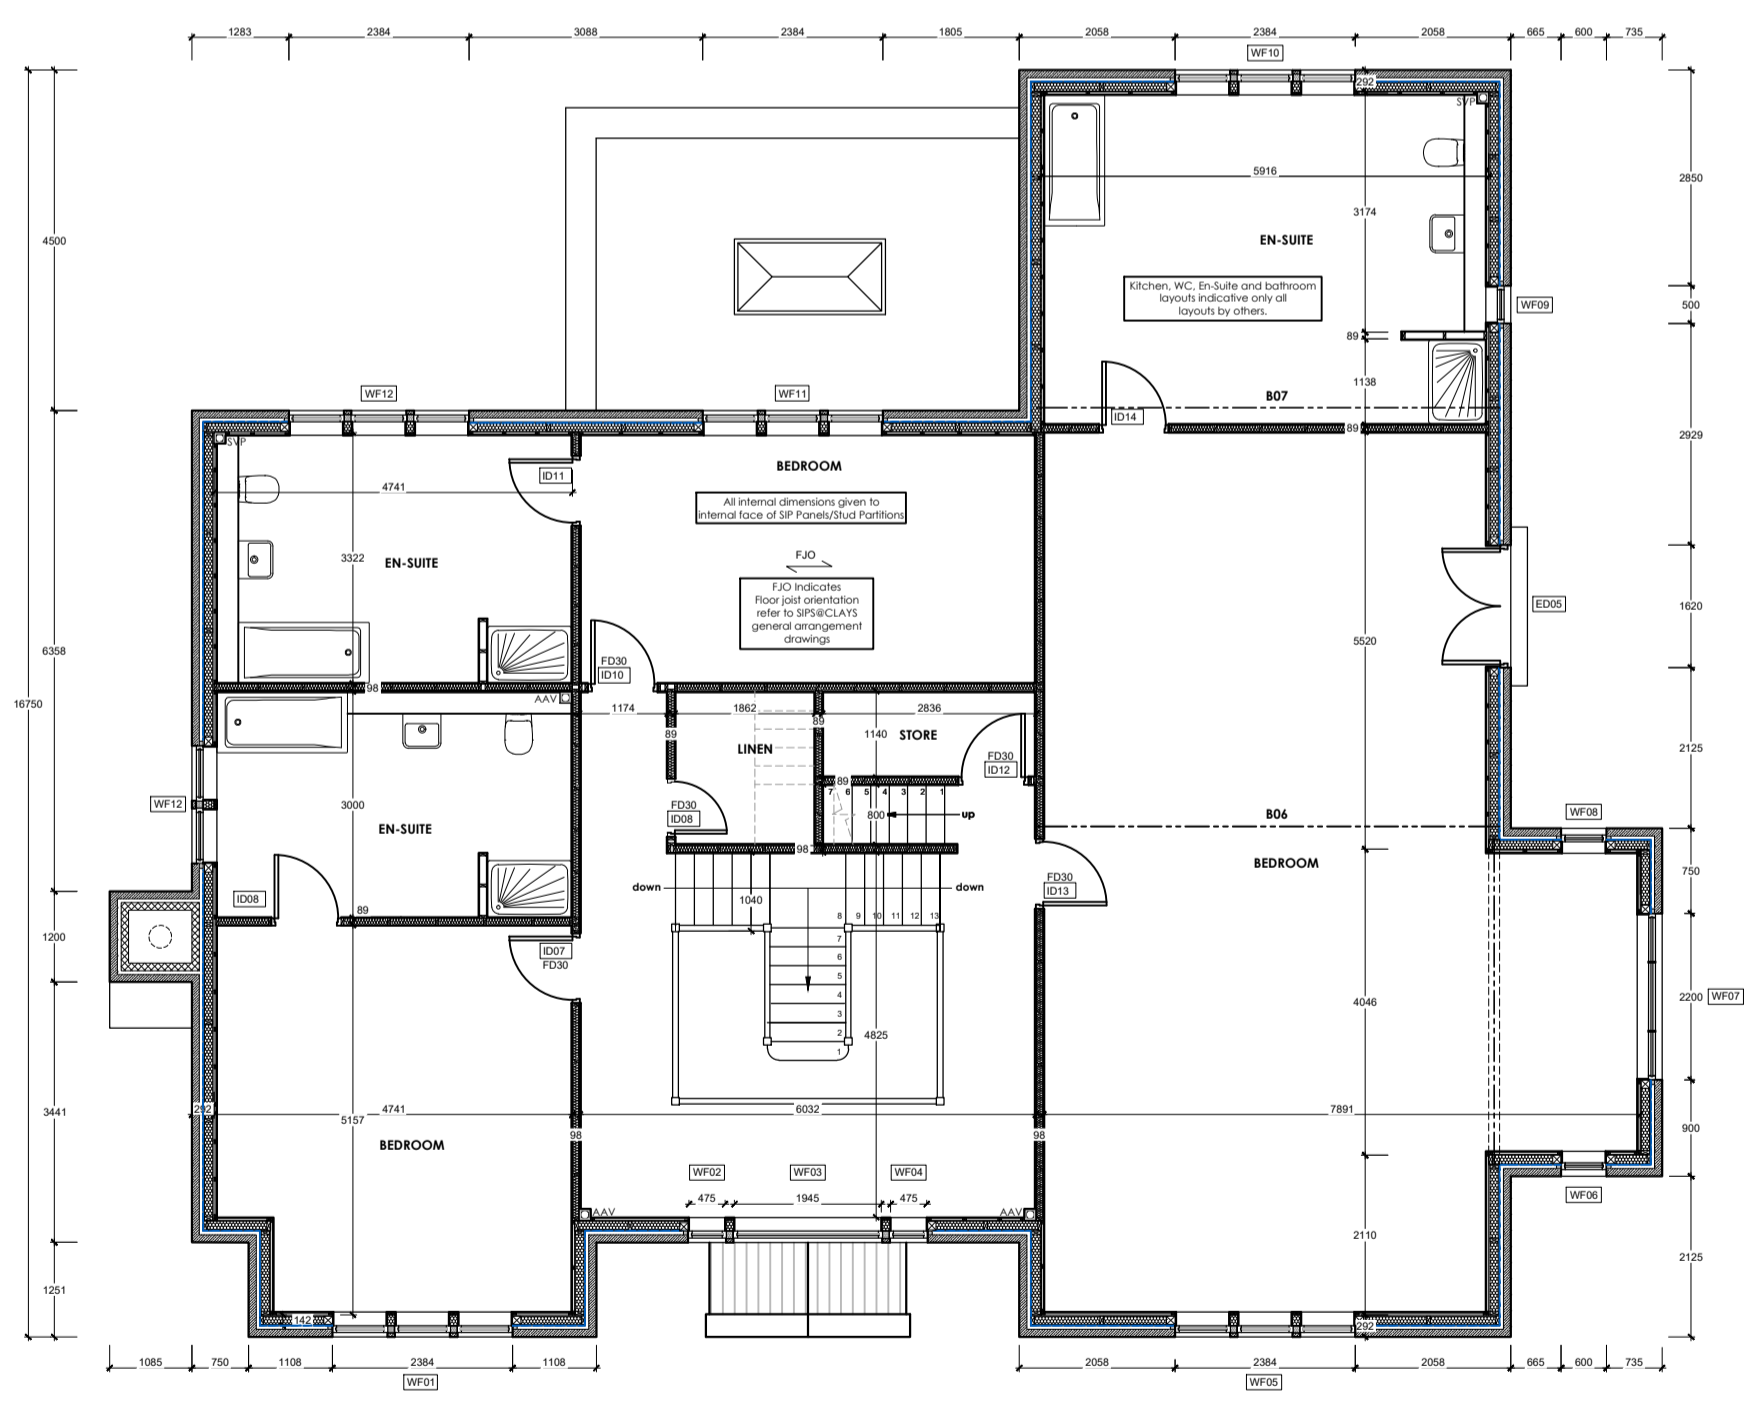

PROPOSED FIRST FLOOR PLAN
Scale 1:100

C. TdM Fenestration amended after planning comments. 22.11.2022
 B. TdM FENESTRATION AMENDED AFTER CLIENT COMMENTS. 09.11.2022
 A. TdM FENESTRATION AMENDED AFTER CLIENT COMMENTS. 13.10.2022
 no. by revision date

Client
MR AND MRS J HARRISON

Job Title
PROPOSED FENESTRATION ALTERATIONS TO 1 THE GRACES SLAIDBURN ROAD WADDINGTON

Drawing Title
PROPOSED FLOOR PLANS AND ELEVATIONS

Scale	Date	Drawn
1:100 @A1	JAN '23	TdM

spa
 SUNDERLAND PEACOCK ARCHITECTS
 SUNDERLAND PEACOCK & ASSOCIATES LTD.
 HAZELBERE, PEARL CO ROAD, CLITHEROE
 LANCASHIRE, BB7 2AG
 T 01200 423178 F 01200 427328
 E info@sunderlandpeacock.com
 www.sunderlandpeacock.com

6685 - P1 REV **C**