


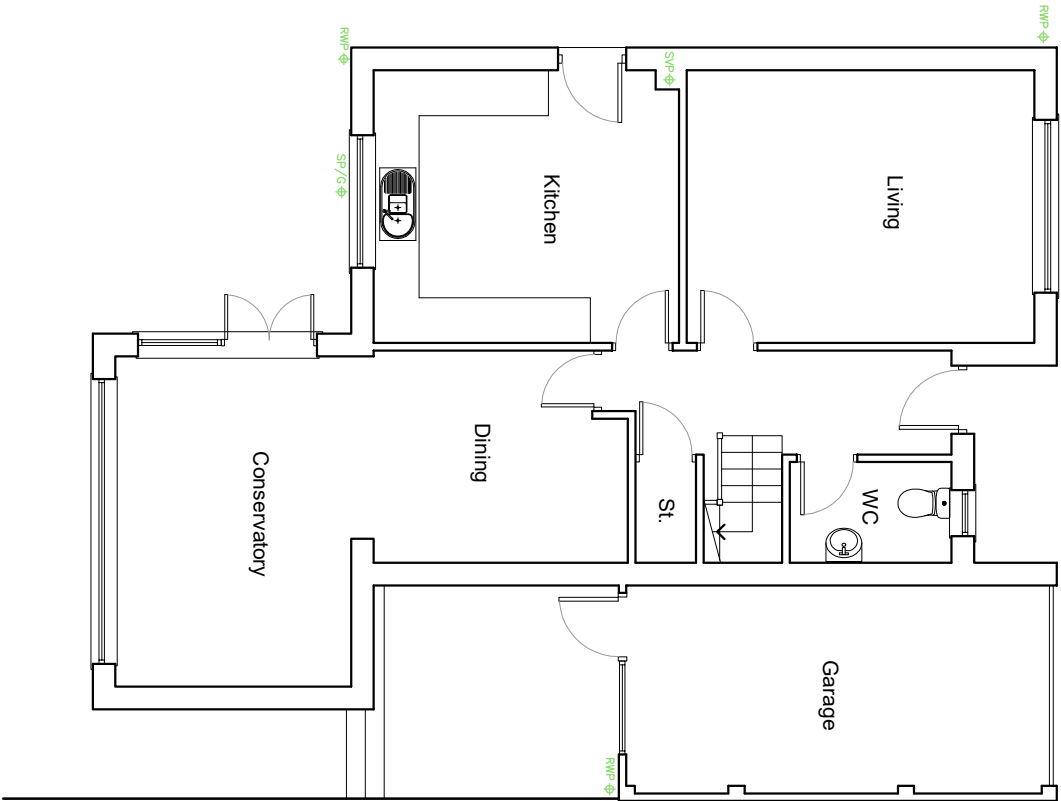

EXISTING GROUND FLOOR PLAN

qW+Q architects The Annex Lowerfold Farm Oswoldtwistle B854DA Architects Registration Board Private Residential Housing Commercial Conservation Domestic Tel: 01254 485848 Email: info@qw-architects.com Web: www.qw-architects.com		Client MR_ & MRS_SMITH Project 15_HIGHER_FIELD LANGHO	Scale 1:100 Drawing Title EXISTING GROUND_FLOOR_PLANS	Sheet Size A3 Drawing Status PLANNING	Job Number 22-053 Drawing Number PL/03	Drawn By AW Revision A	Checked AW Final Issue
--	--	---	---	---	--	--	---

©qw+q architects Ltd 2020 | This Drawing is to be used in conjunction with all other project associated drawings and information. Do not scale from this drawing. Reproduction of this drawing without the prior written consent of qw+q architects is prohibited. This drawing is copyright and is the property of qw+q architects, Ltd.