




This drawing is to be read in conjunction with all relevant Architect, consultants' and specialist drawings and specifications. The Architect is to be notified of any discrepancies before proceeding. Do not scale from this drawing. All dimensions and levels are to be checked on site. This drawing is subject to copyright. All work carried out before Planning and Building Permission has been granted is at the contractor's risk.  
 Note: proposed drawing based on OS map information. All illustrated dimensions are approximate and all site dimensions are to be checked on site and subject to site survey.

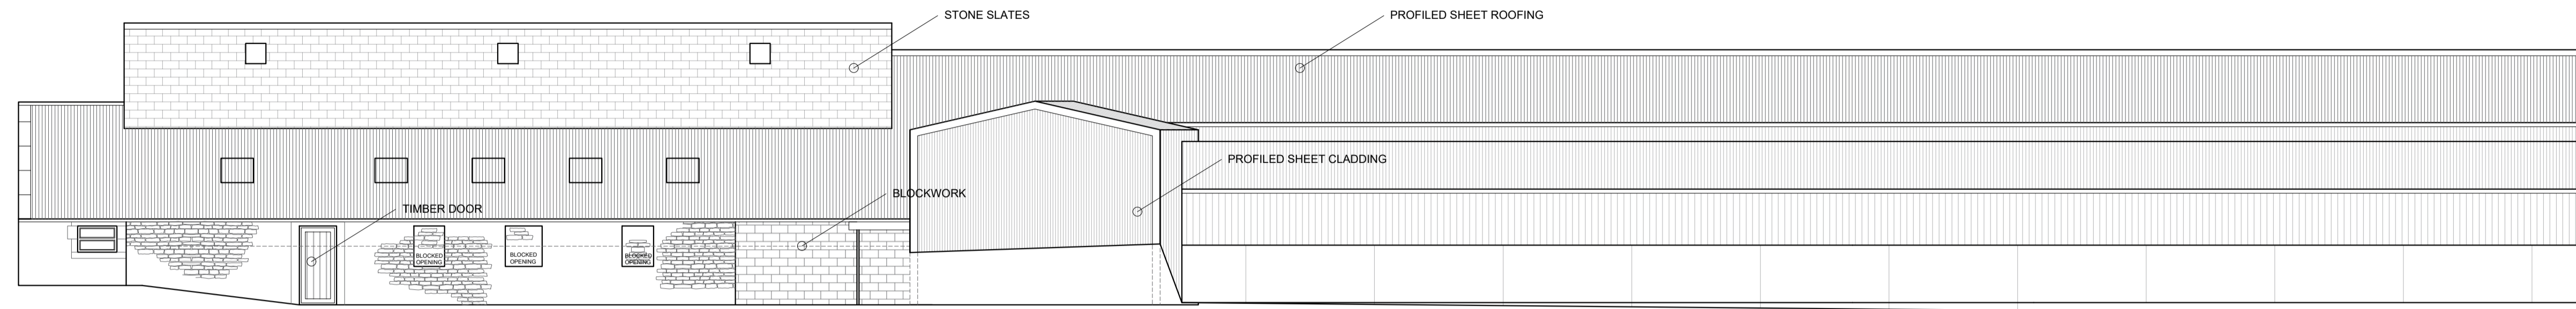


EXISTING SOUTH ELEVATION SCALE 1:100

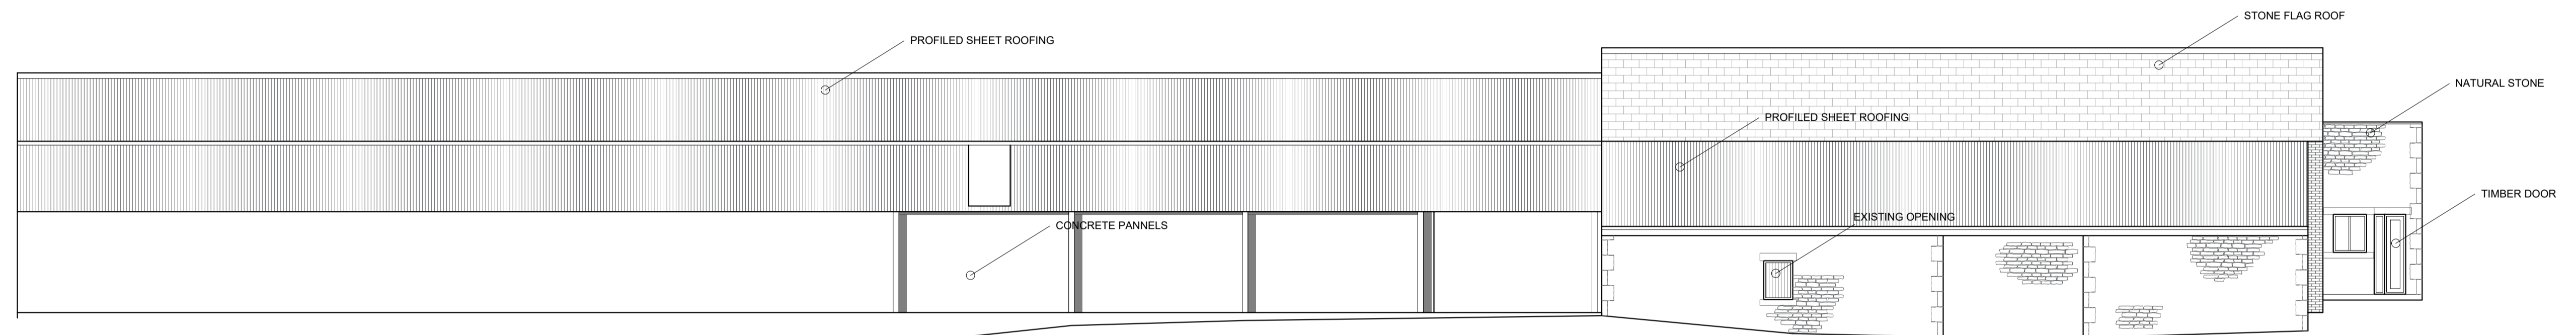


EXISTING NORTH ELEVATION SCALE 1:100

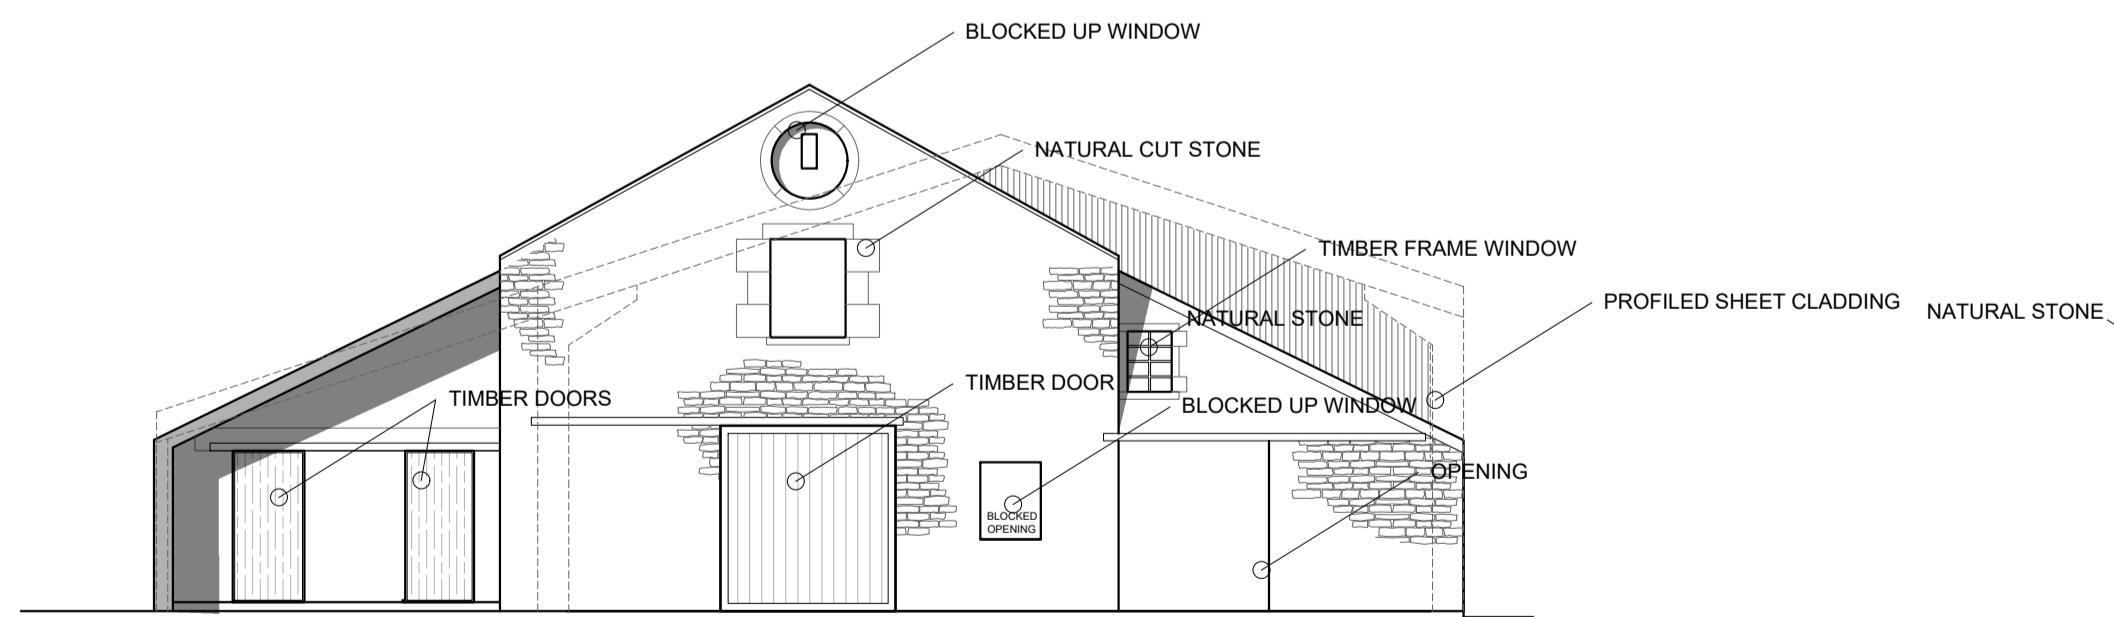


EXISTING EAST ELEVATION SCALE 1:100

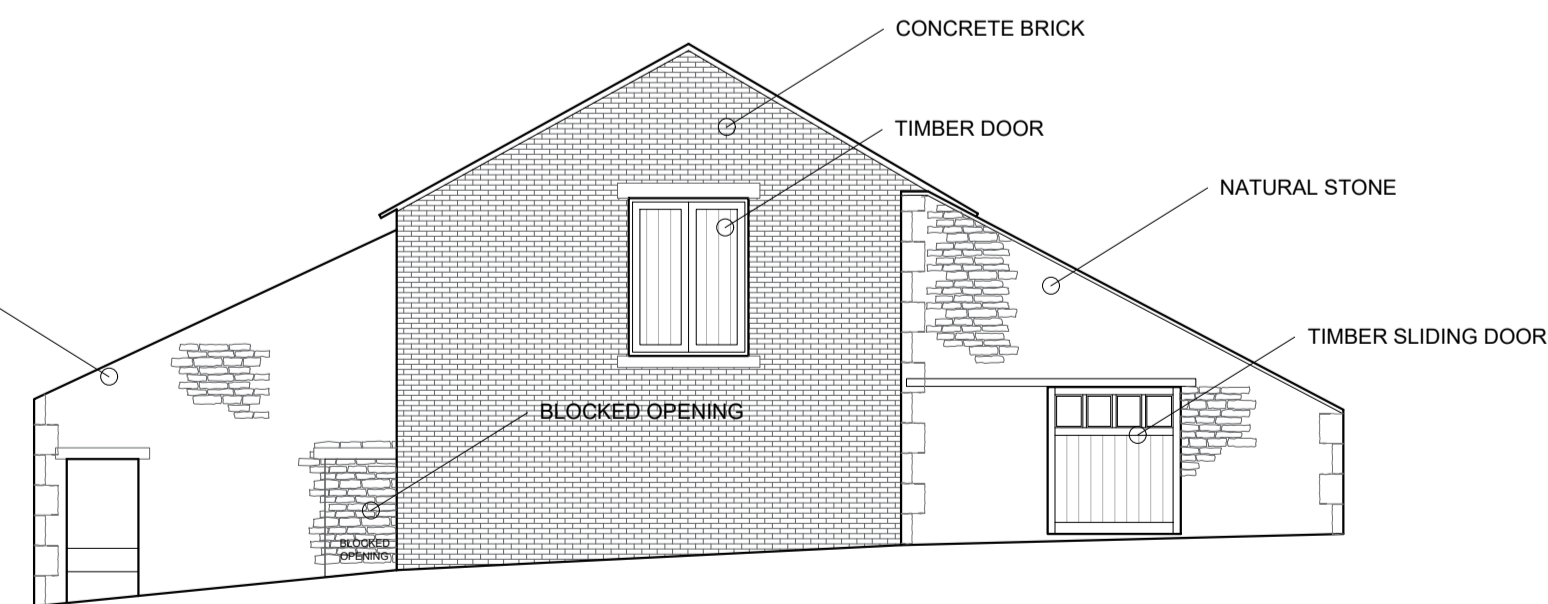

EXISTING WEST ELEVATION SCALE 1:100

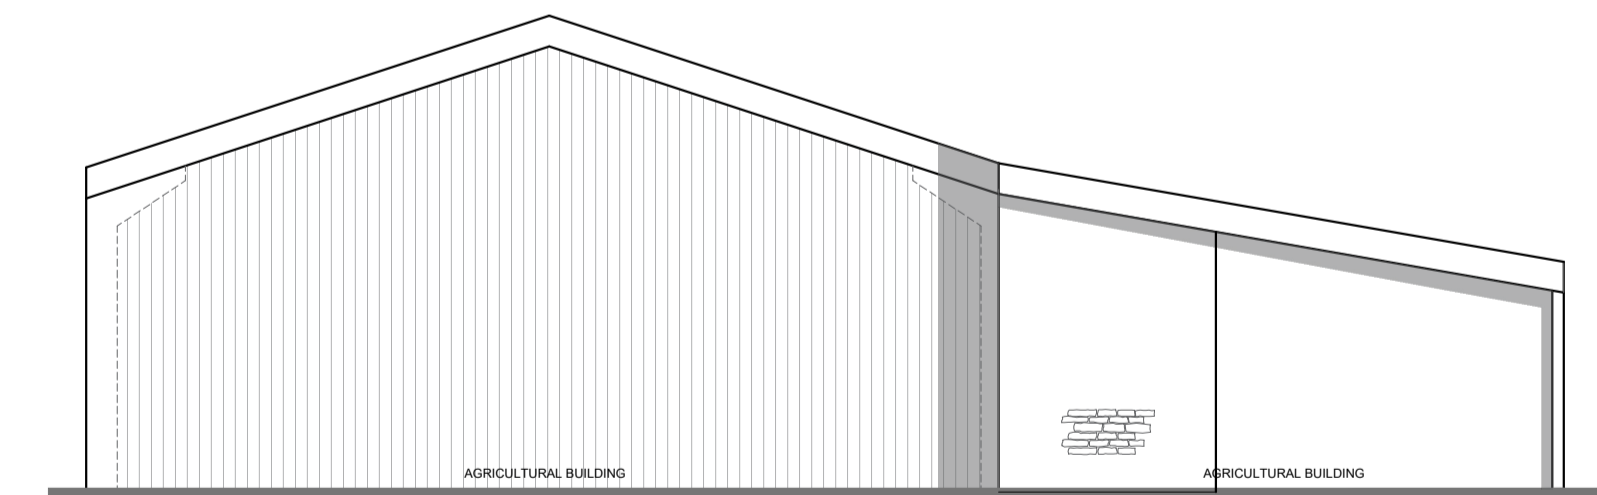

EXISTING AGRICULTURAL BUILDING (WEST) SCALE 1:100

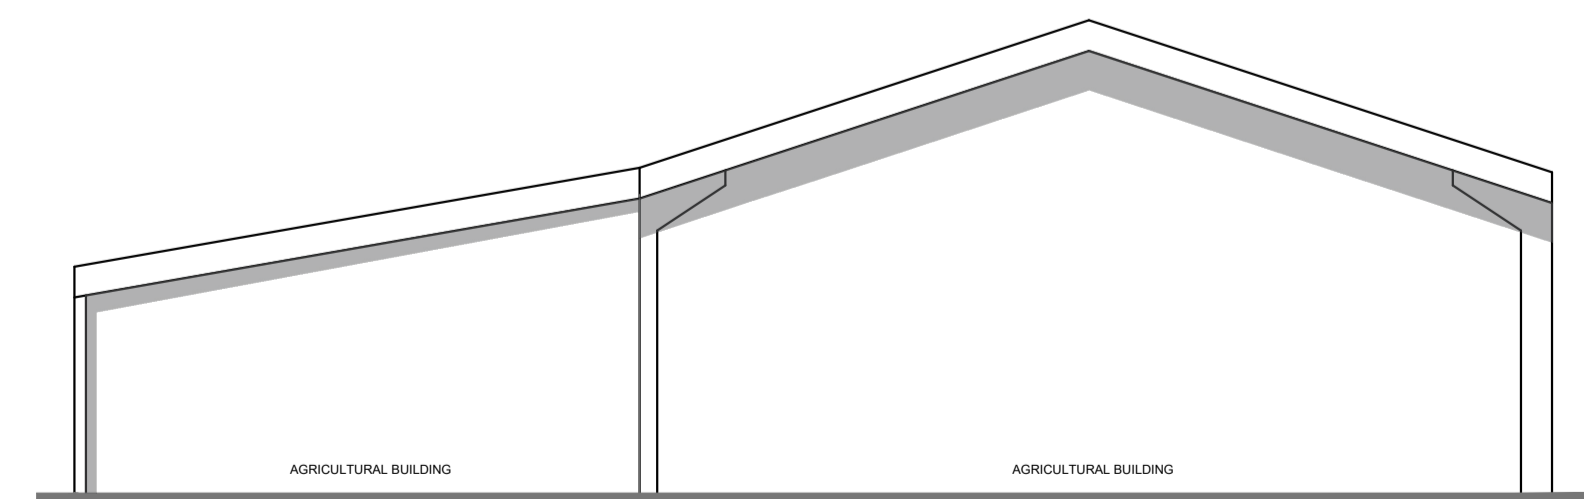

EXISTING AGRICULTURAL BUILDING (EAST) SCALE 1:100

Rev A - Annotations added. - 23.04.22 - TDS

Client  
 Mr & Mrs Pate

Job Title  
 Proposed Barn Conversion at Bomber Farm Gisburn

Drawing Title  
 Existing Elevations

Scale  
 1:100 @ A1

Date  
 Feb 2022

Drawn  
 WJB

spa  
 ARCHITECTS

SUNDERLAND PEACOCK & ASSOCIATES LTD.  
 HAZELHIRE, PIMLICO ROAD, CLITHEROE  
 LANCASHIRE, BB7 2AG  
 T 01200 423178 F 01200 427328  
 E info@sunderlandpeacock.com  
 www.sunderlandpeacock.com

6597 -E02 REV A