
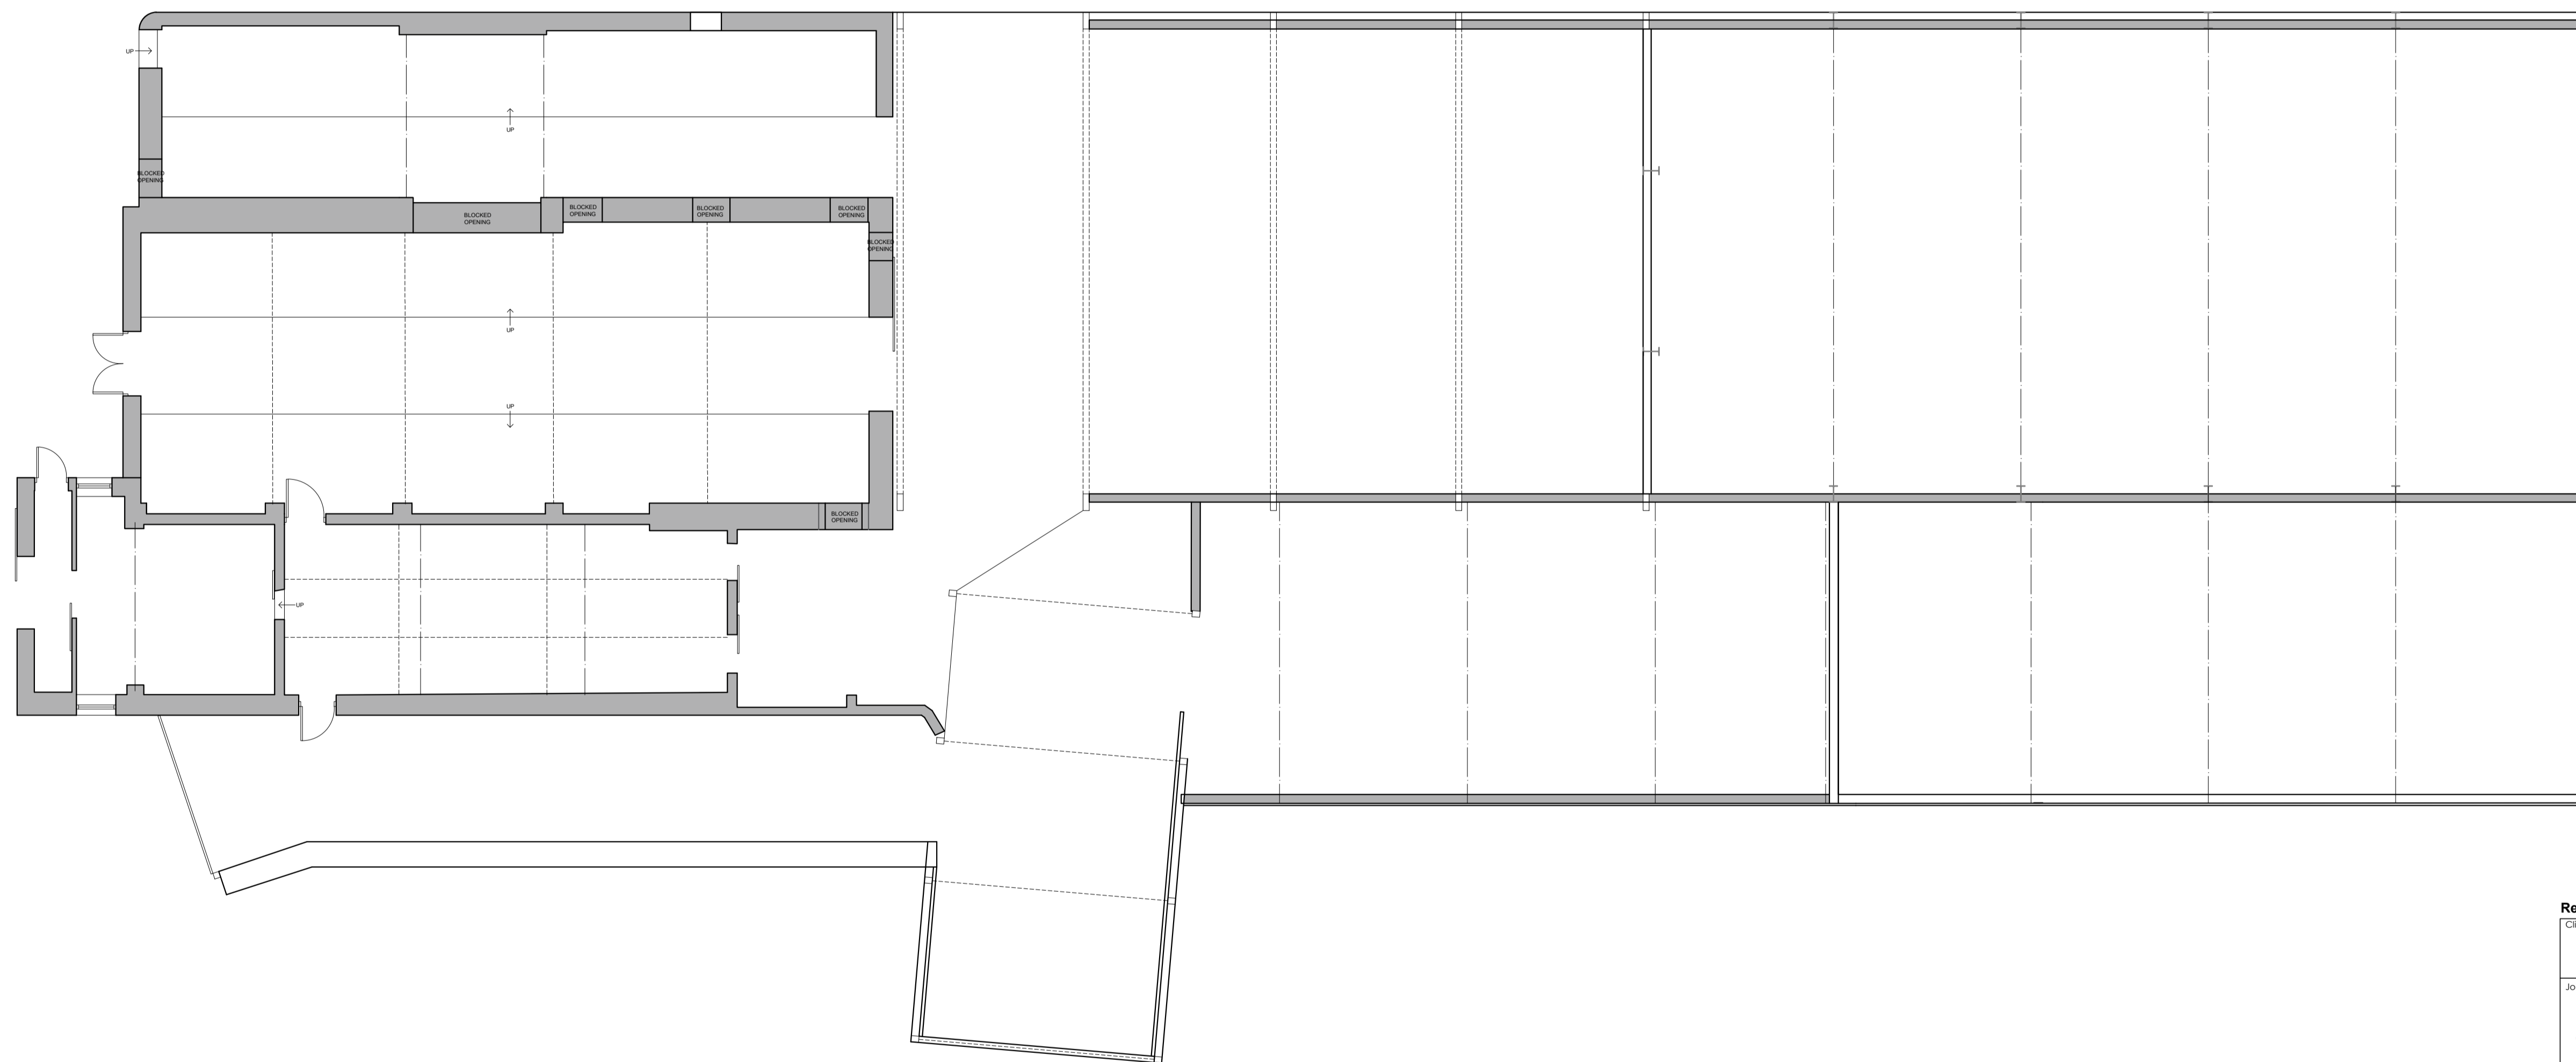


This drawing is to be read in conjunction with all relevant Architect, consultants' and speciality drawings and specifications. The Architect is to be notified of any discrepancies before proceeding. Do not scale from this drawing. All dimensions and levels are to be checked on site. This drawing is subject to copyright. All work carried out before Planning and Building Permission has been granted is at the contractor's risk.  
Note: proposed drawing based on OS map information. All illustrated dimensions are approximate and all site dimensions are to be checked on site and subject to site survey.

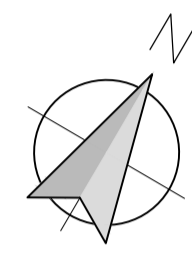

EXISTING GROUND FLOOR PLAN SCALE 1:100

Rev A - Annotations added. - 22.04.22 - TDS

Client  
**Mr & Mrs Pate**

Job Title  
**Proposed Barn Conversion at Bomber Farm Gisburn**

Drawing Title  
**Existing Ground Floor Plan**

Scale <b>1:100 @ A1</b>	Date <b>Feb 2022</b>	Drawn <b>WJB</b>
----------------------------	-------------------------	---------------------



**6597 -E01** REV **A**