




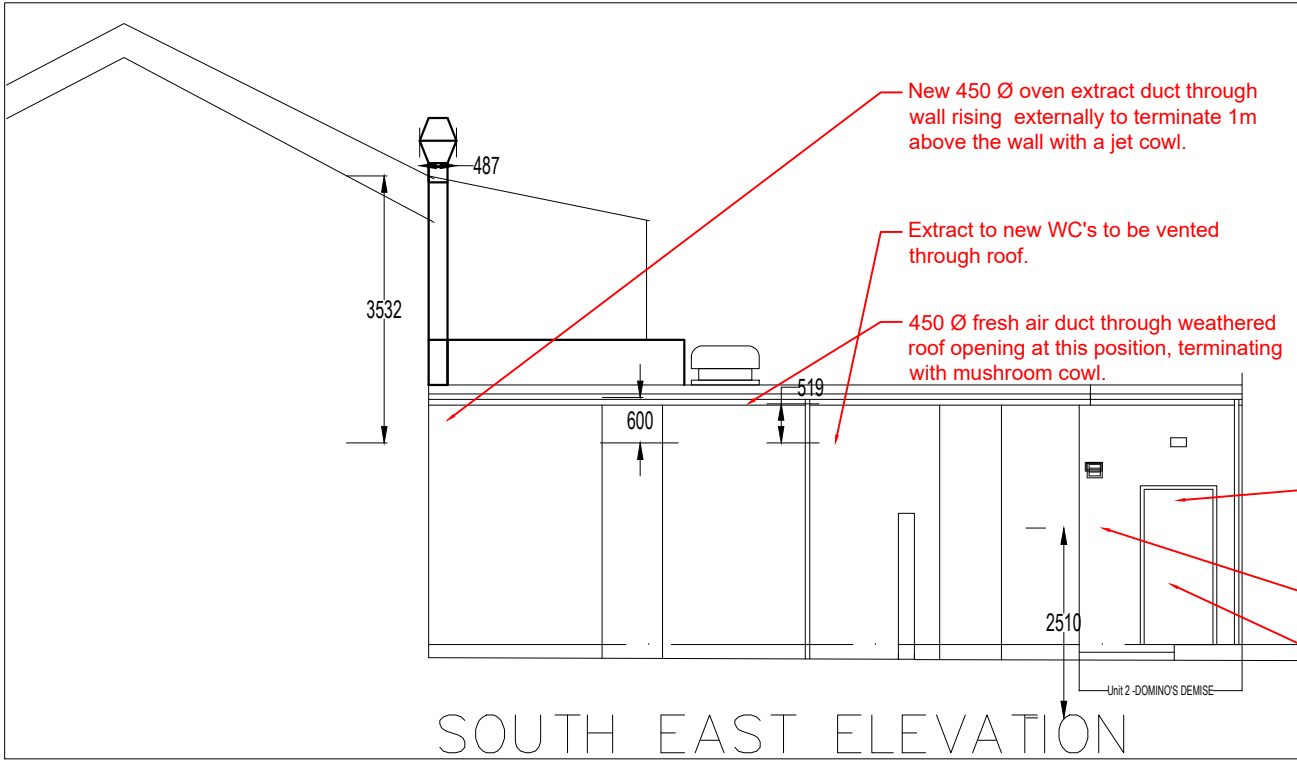

Proposed South East Elevation - Warwick Street

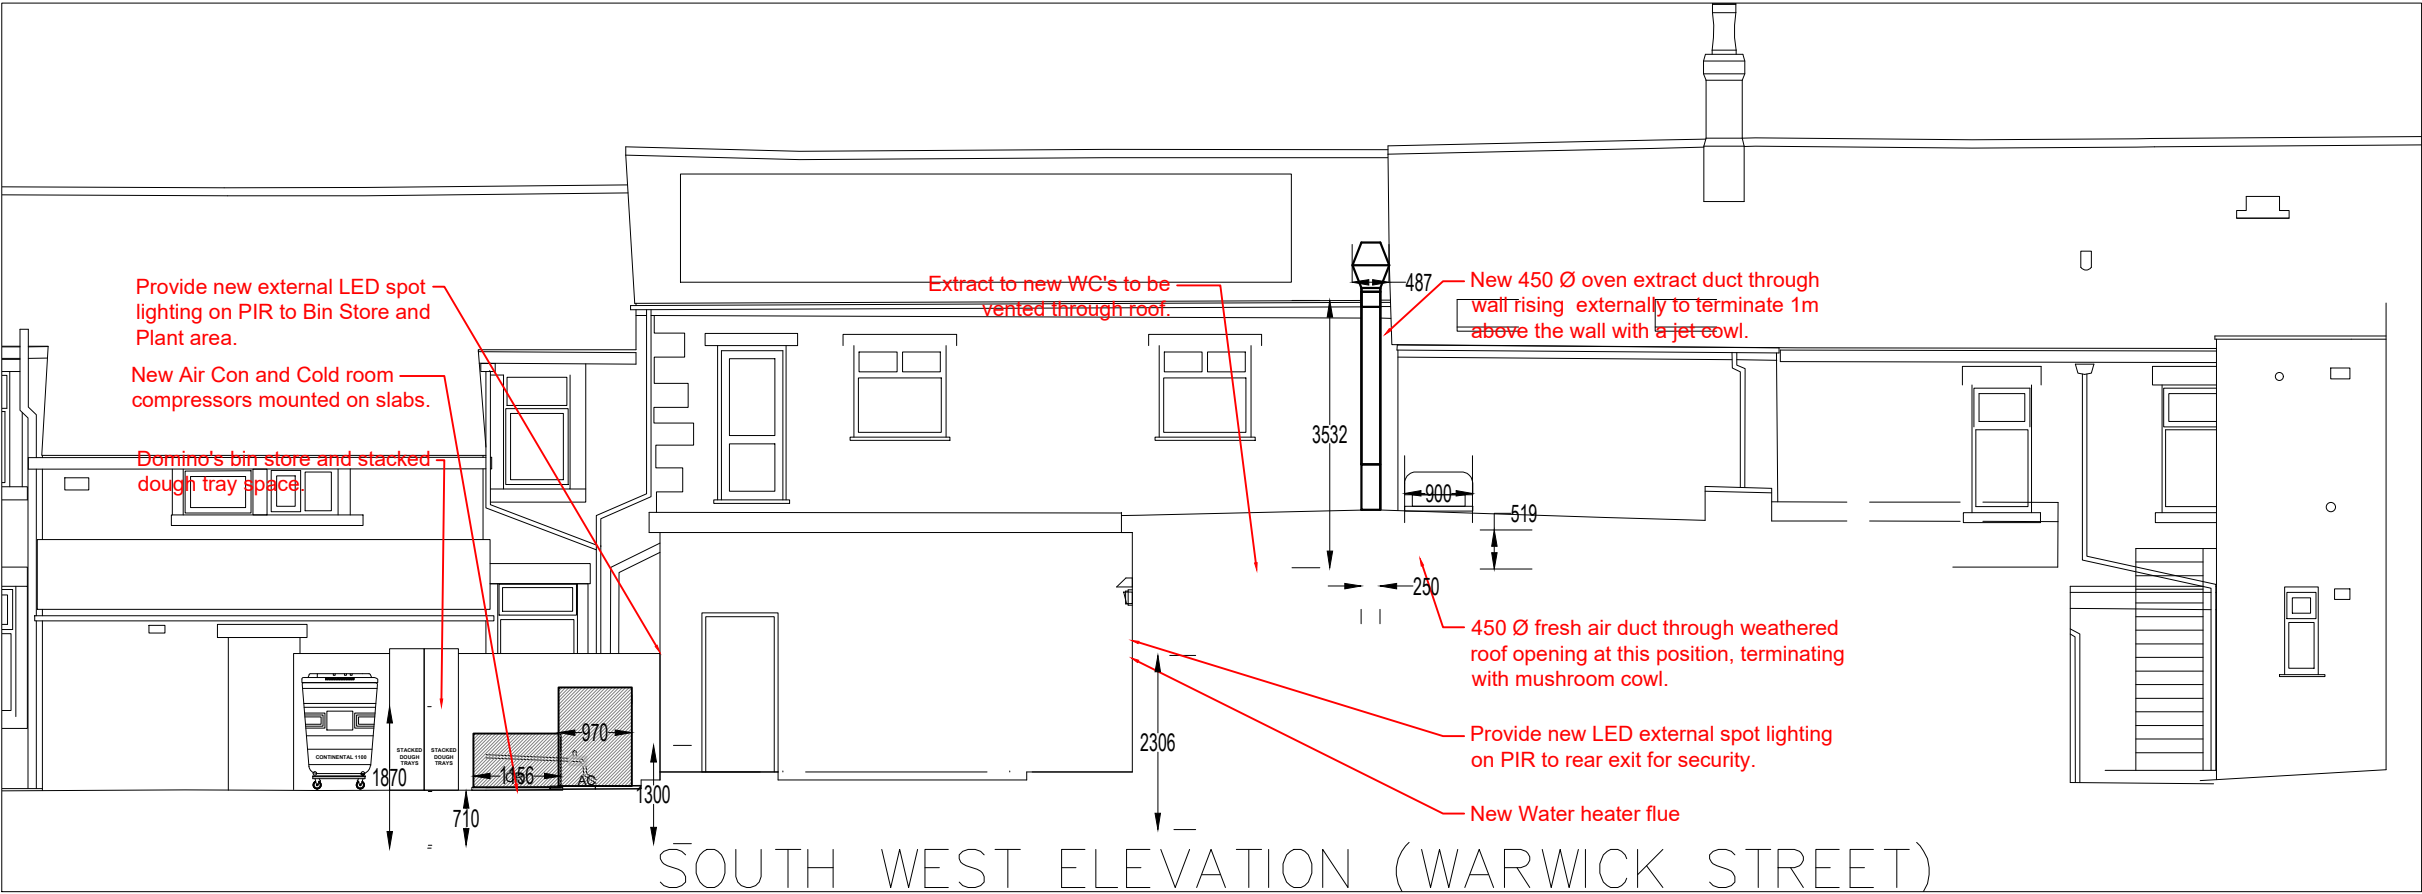

Proposed South Elevation - Warwick Street

 

NOTES

- Do not scale from this drawing, except for planning purposes.
- Check all dimensions on site.
- Subject to survey.
- Subject to site inspection.
- Site boundary lines are indicative only.

05	12/04/23	LP	Details amended
04	19/01/23	LP	Dims added to extract duct
03	29/11/22	JS	Scale bar added.
02	23/11/22	JS	Jet cowl amended on roof.
01	17/11/22	JS	First Issue
Rev	Date	By	Description

Revision Schedule

 THIS DRAWING AND/OR SPECIFICATION IS THE SOLE PROPERTY AND COPYRIGHT OF DOMINO'S PIZZA AND MAY NOT BE DISCLOSED TO ANY THIRD PARTY OR REPRODUCED WITHOUT THE PRIOR WRITTEN CONSENT OF AN AUTHORISED REPRESENTATIVE OF DOMINO'S PIZZA. NO EQUIPMENT, MACHINERY OR PARTS TO WHICH THIS PLAN, DRAWING OR SPECIFICATION RELATES MAY BE MANUFACTURED TO THE ORDER OF ANY THIRD PARTY WITHOUT THE PRIOR WRITTEN CONSENT OF ANY AUTHORISED REPRESENTATIVE OF DOMINO'S PIZZA.

project
**53-57 Berry Lane
Longridge
Preston**

title
**Proposed
External Rear Elevation COU**

drawing status
FEASIBILITY

contract no. -	scale 1:100 @ A3
client ref. -	date 07/11/2022
drawn by JS	project lead JS

drawing number 10080-SD-00-00-P-A-00123COU05	revision 05
originator-zone-level-type-role-sheet number	

SIMONS DESIGN
A CARPENTER INVESTMENTS GROUP COMPANY

Simons Design Ltd
architects
Newland House, The Point, Weaver Road, Lincoln,
Lincolnshire, LN6 3QN
T: +44 (0) 1522 815 114
E: info@simons-design.co.uk
www.simons-design.co.uk