




SIDE ELEVATION

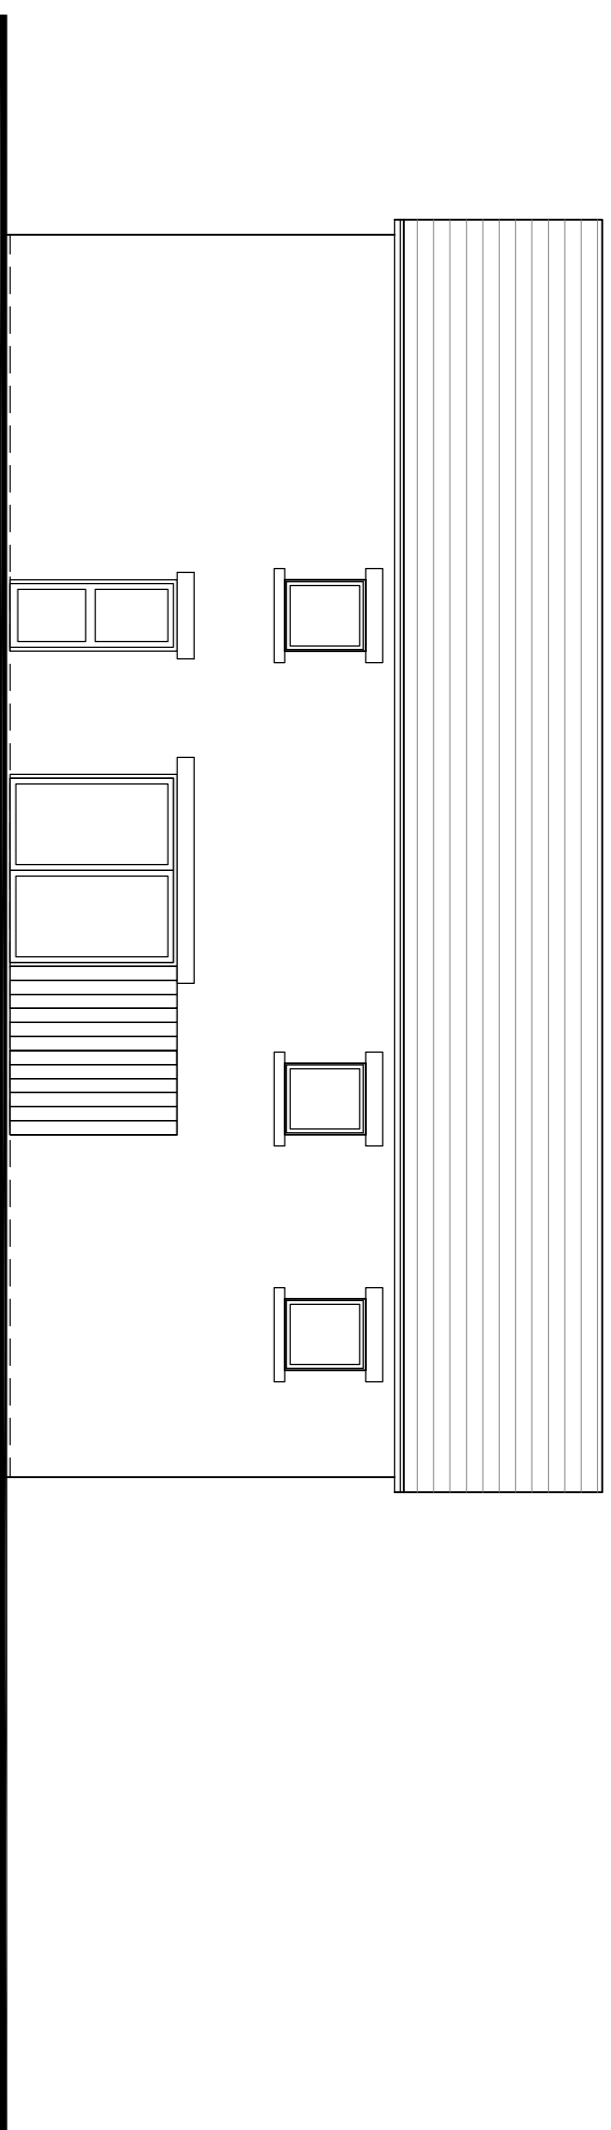


REAR ELEVATION

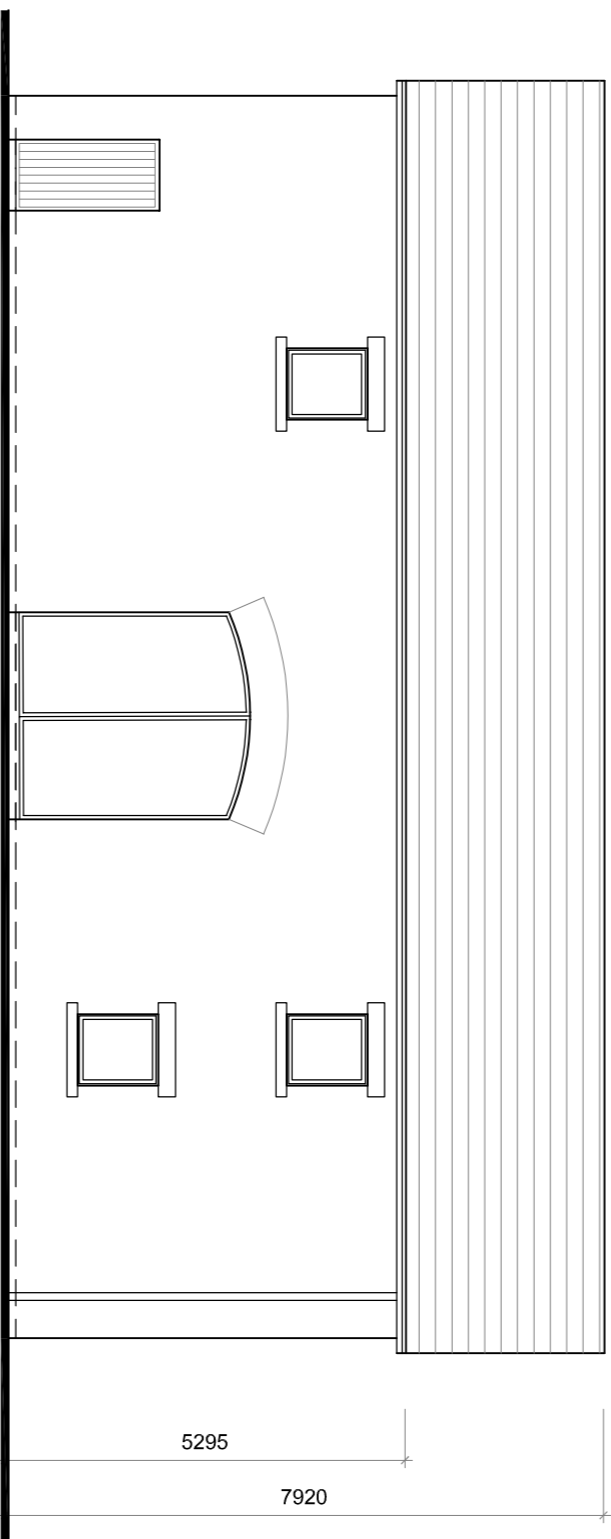


FRONT ELEVATION

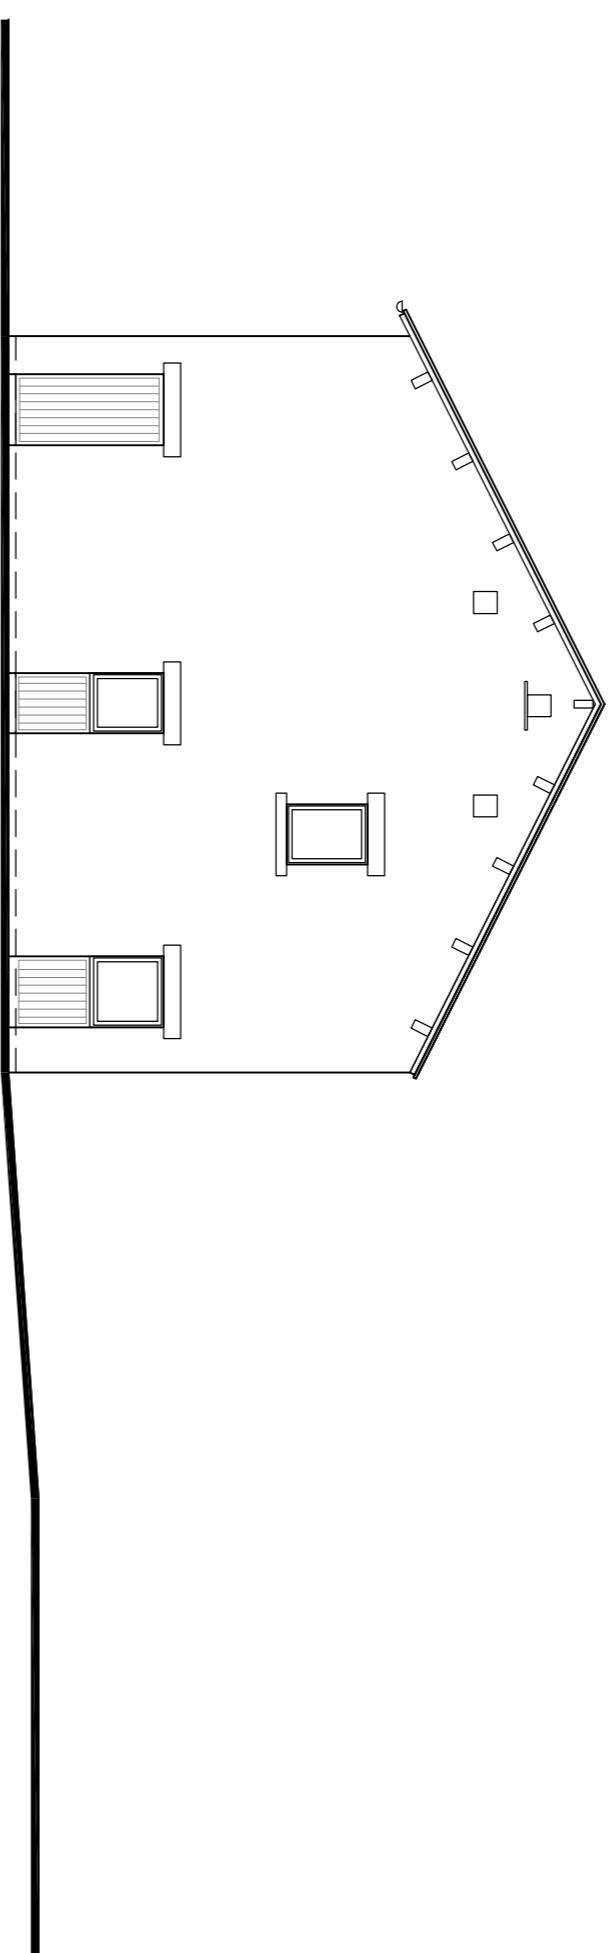



SIDE ELEVATION

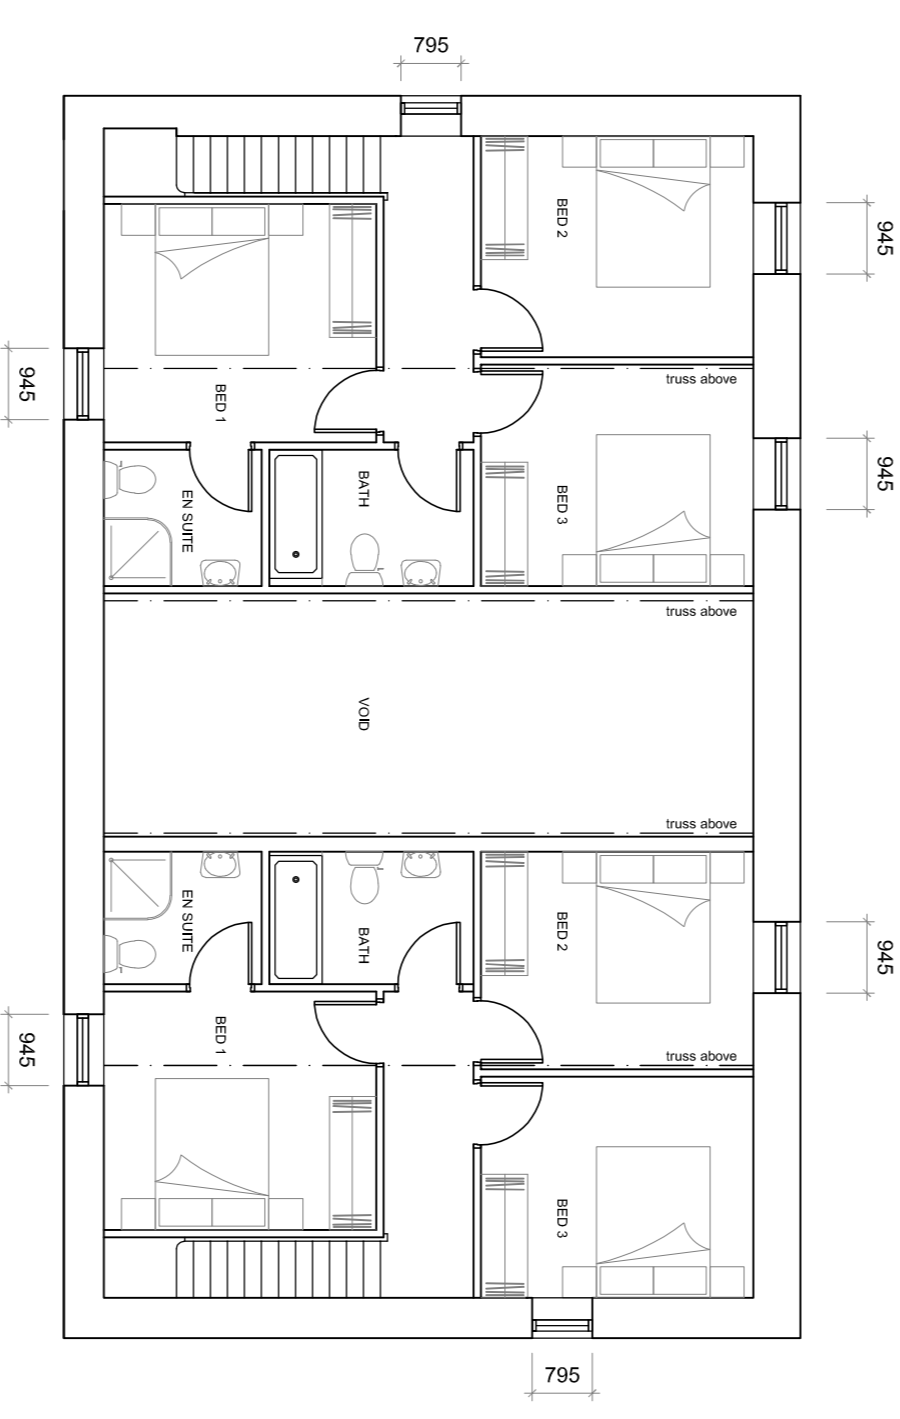

FIRST FLOOR LAYOUT

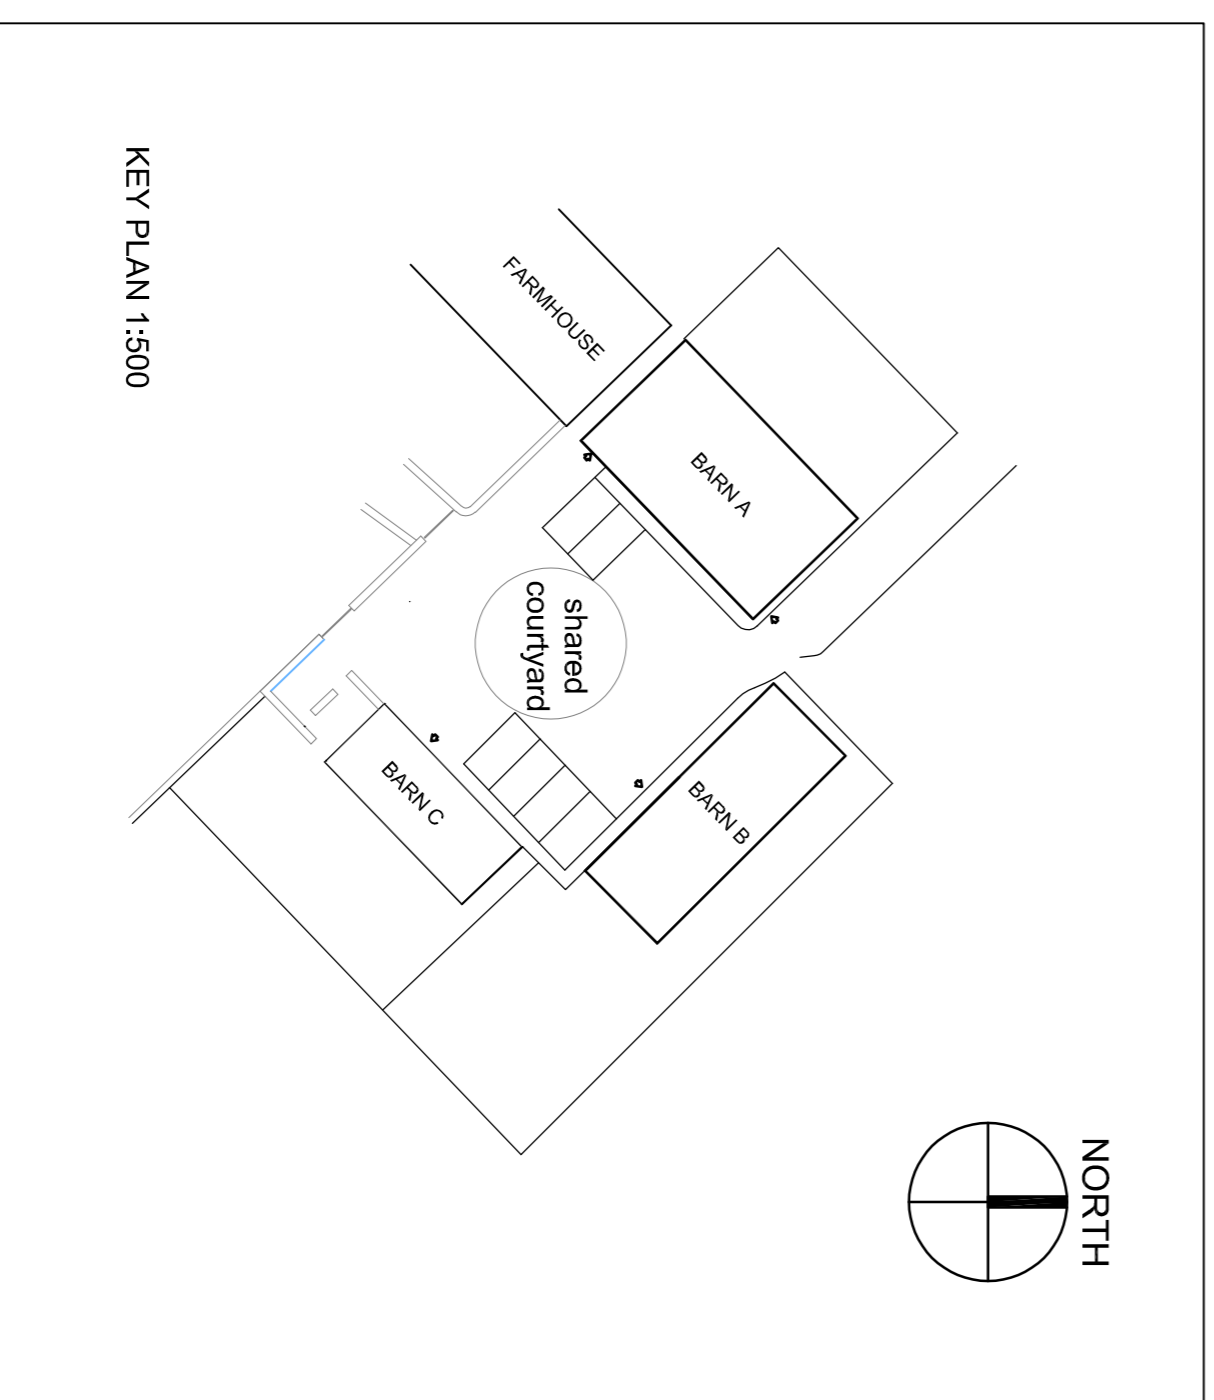

KEY PLAN 1:500

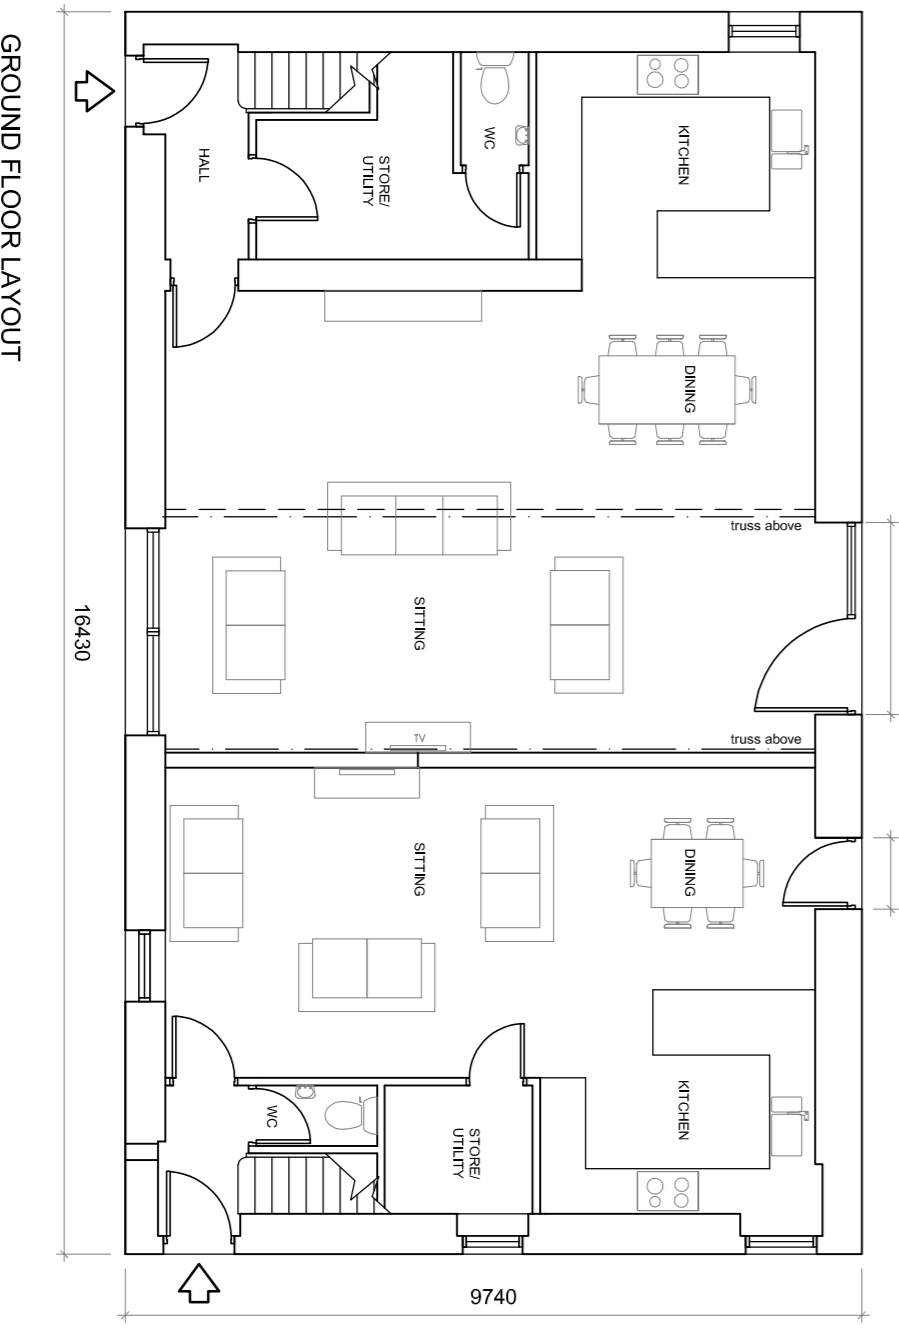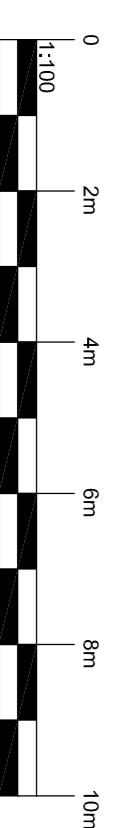

GROUND FLOOR LAYOUT

C	Updated in line with planning department comments.	14.08.23	TOC	RR
B	Updated in line with planning department comments.	16.05.23	TOC	RR
A	Dimensions added	17.02.2024	JT	GT
Rev	Description	Date	By	CHKD

REVISIONS

purpose	
PLANNING	
Cass	architecture interior design landscape consultation
1-410/06 1541/006 1541/006 1541/006 1541/006 1541/006 1541/006 1541/006 1541/006 1541/006	
Studio 2049 The Mill Factory, 62 Wood Street, Liverpool, L1 4DQ	
1-410/06 1541/006 1541/006 1541/006 1541/006 1541/006 1541/006 1541/006 1541/006 1541/006	

client	UNITED UTILITIES
project	PHYNIS FARM
drawing title	Barn A Plans and Elevations As Proposed
scale	@ A1 1:100@A1
date	05.08.20
dwn	RR
chk'd	CK'd

1541/006	C
----------	---