




SIDE ELEVATION

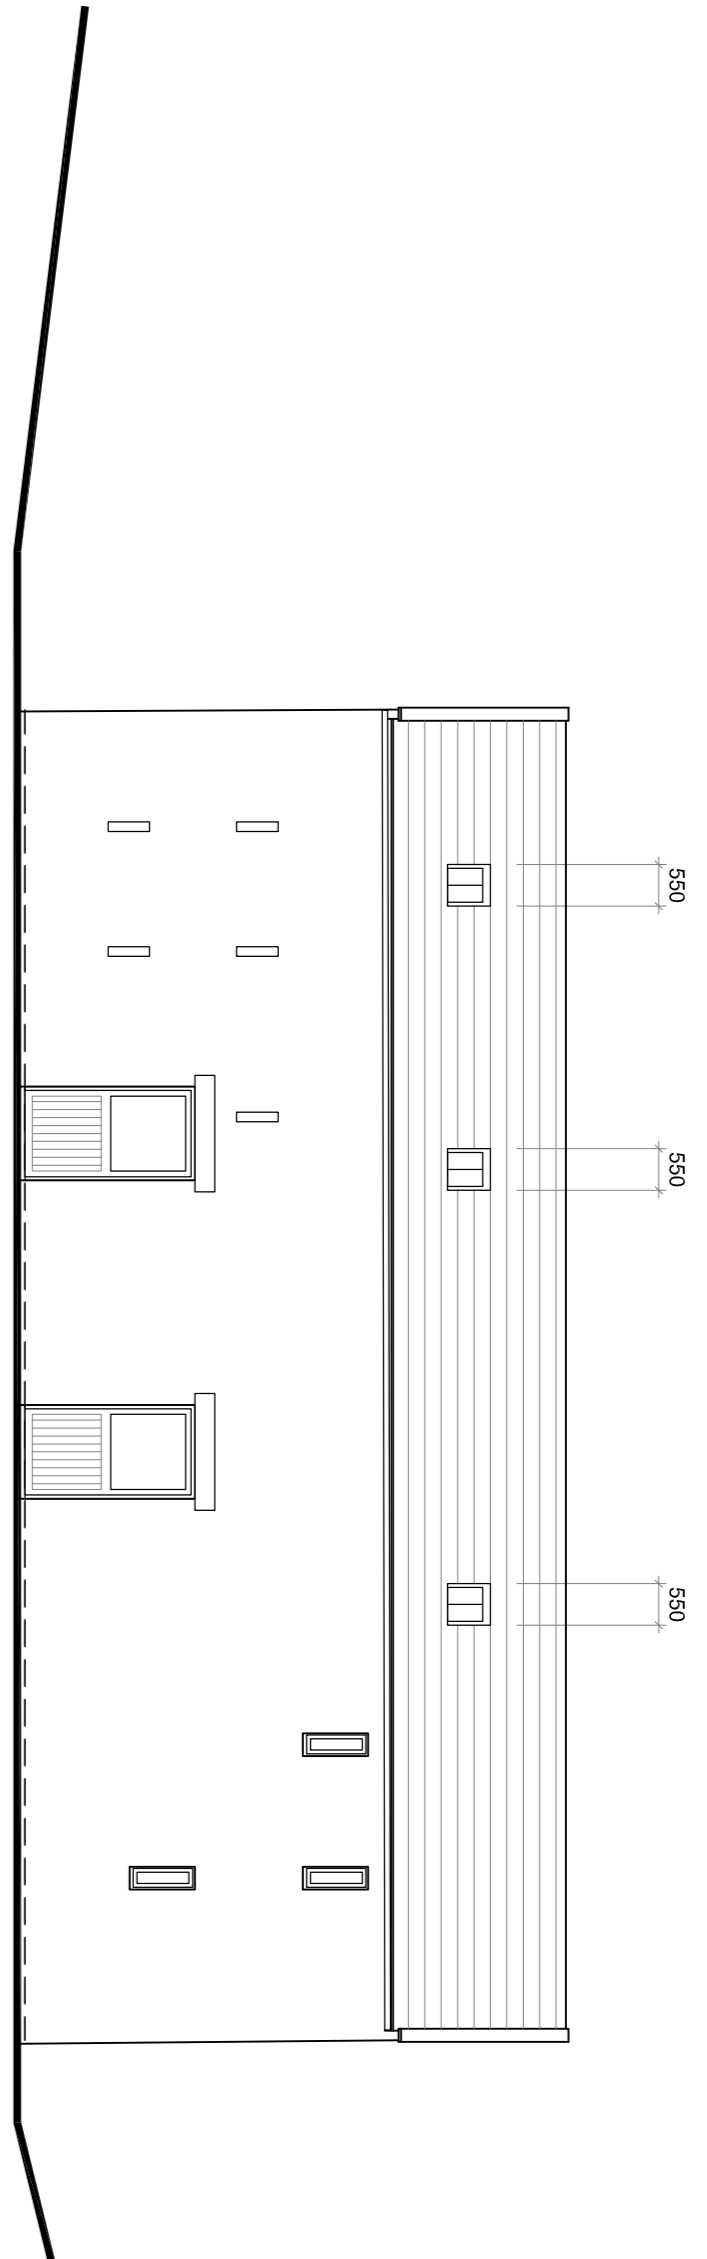


REAR ELEVATION

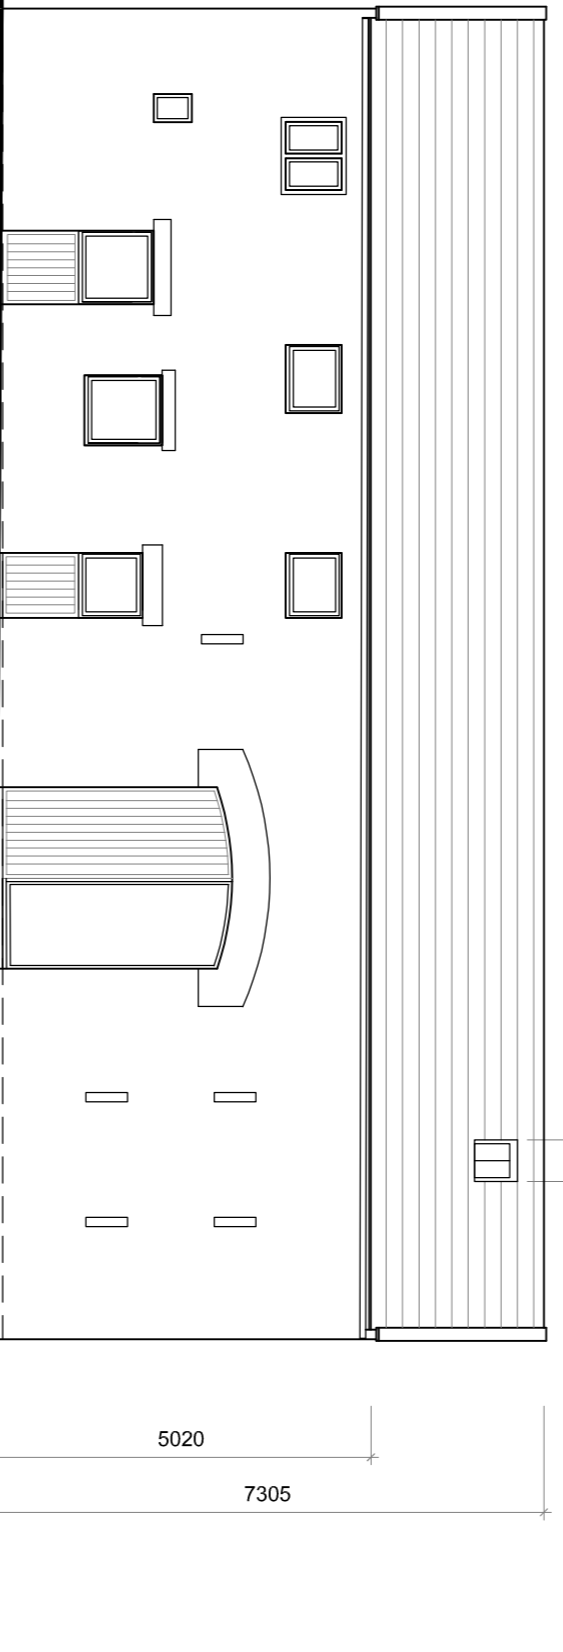



FRONT ELEVATION

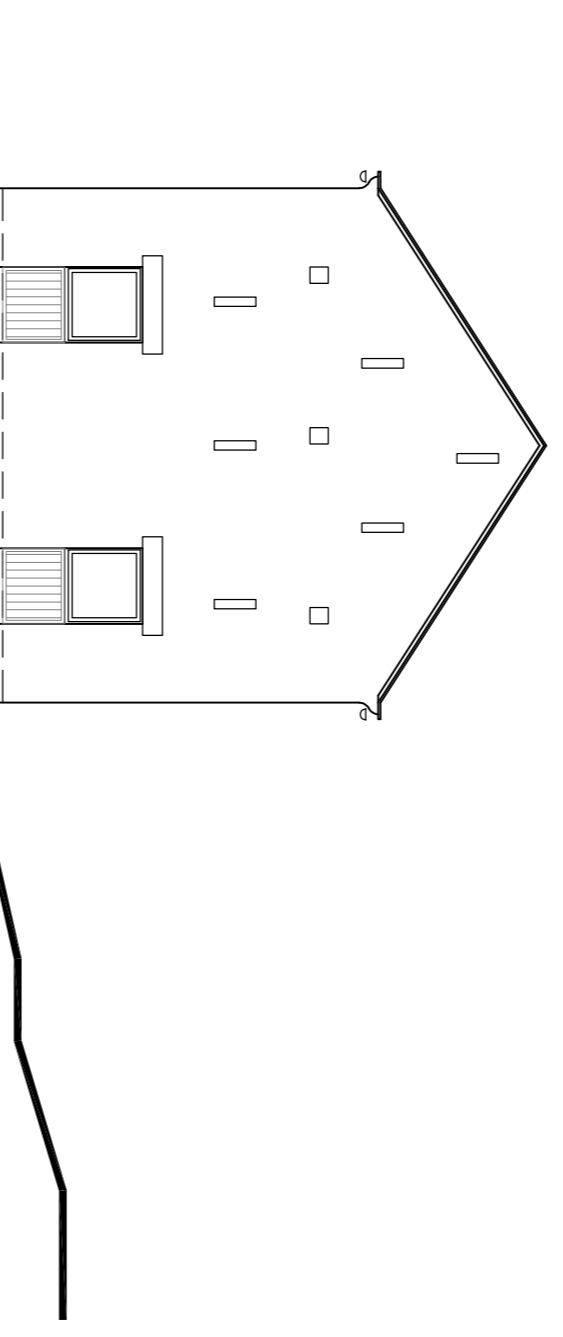


SIDE ELEVATION

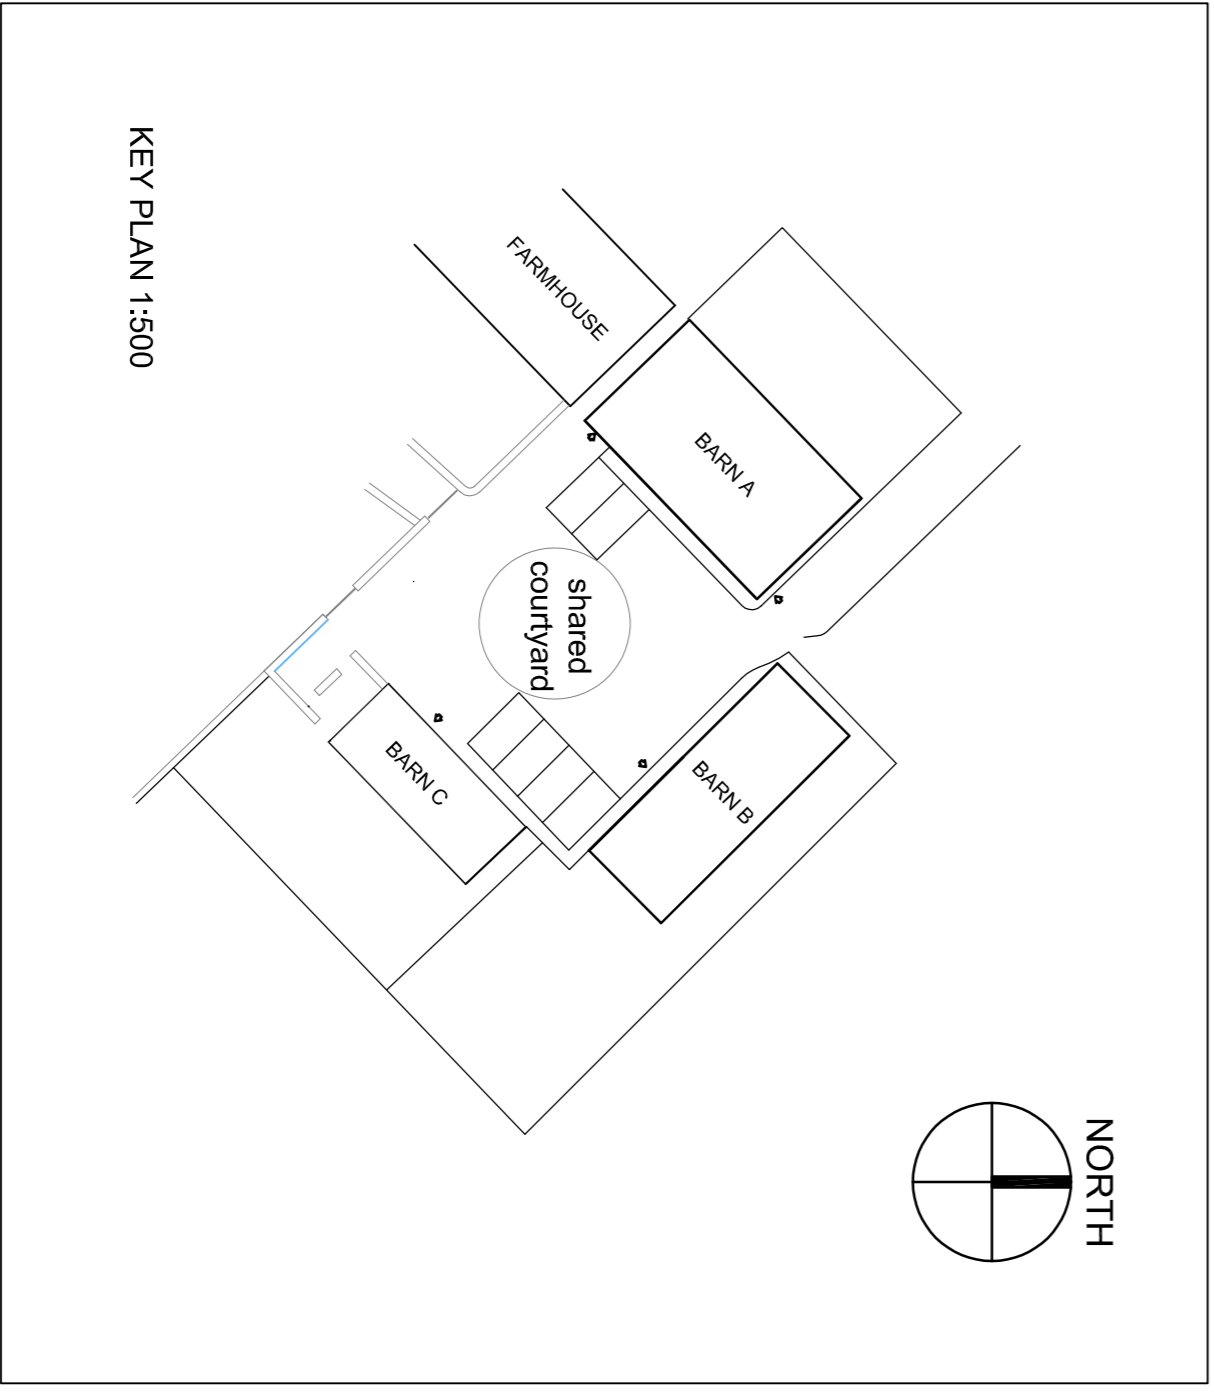

KEY PLAN 1:500

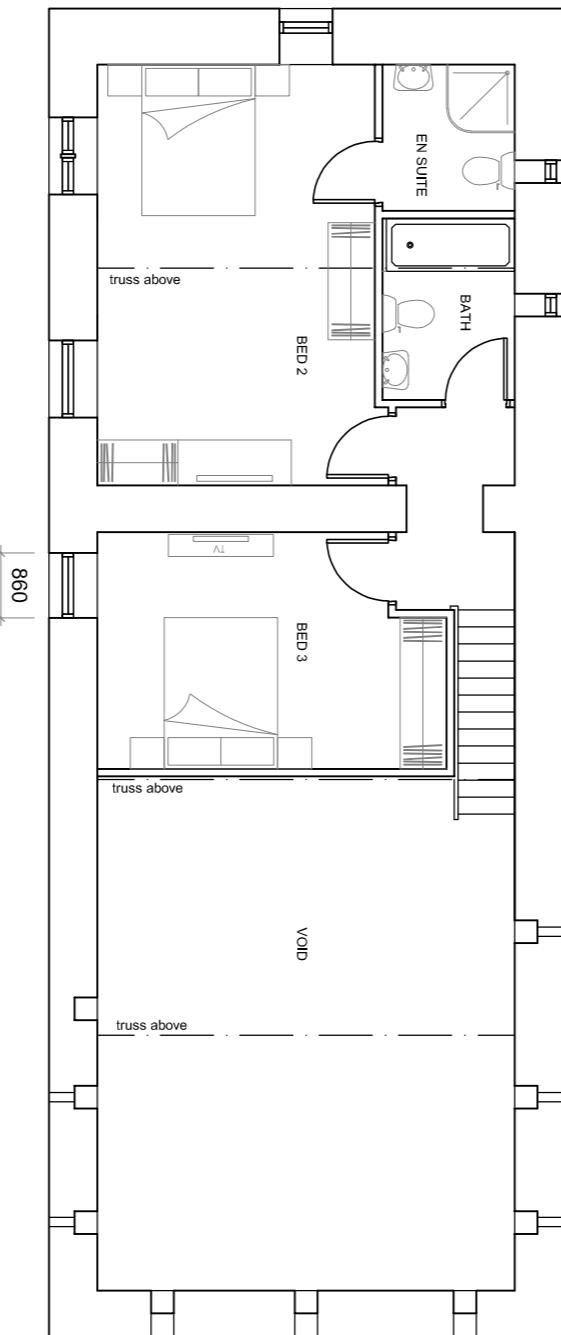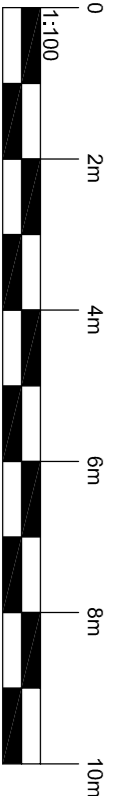

FIRST FLOOR LAYOUT

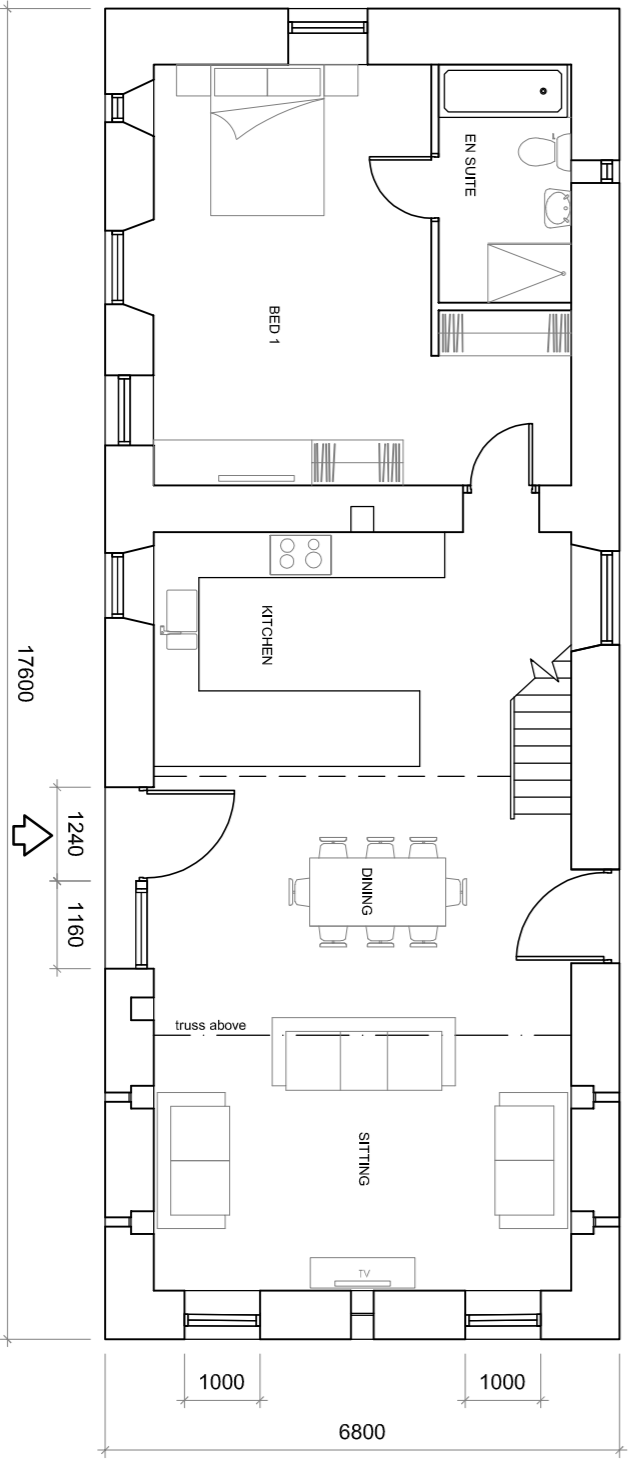

GROUND FLOOR LAYOUT

C	Updated in line with planning department comments.	14.08.23	TCC	RR
B	Updated in line with planning department comments.	16.05.23	TCC	RR
A	Dimensions added	17.02.2024	JT	GT
Rev.	Description	Date	By	CHK'd

REVISIONS

PLANNING

purpose

client
 UNITED UTILITIES

project
 PHYNIS FARM

drawing title
 Barn B
 Plans and Elevations As Proposed

scale @ A1 1:100@A1

date 05.08.20

dwn RR

chk'd C

Cass associates

architectural
 masterplanning
 landscape
 conservation

Studio 204D The Mill Factory, 82 Wood Street, Liverpool, L1 4DZ
 T: +44(0)151 974 8100 E: info@cassassociates.com W: www.cassassociates.com