
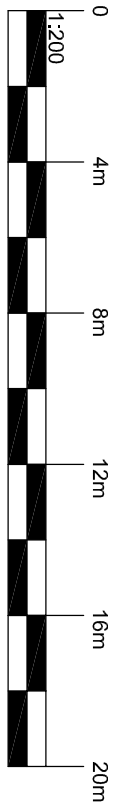


KEY

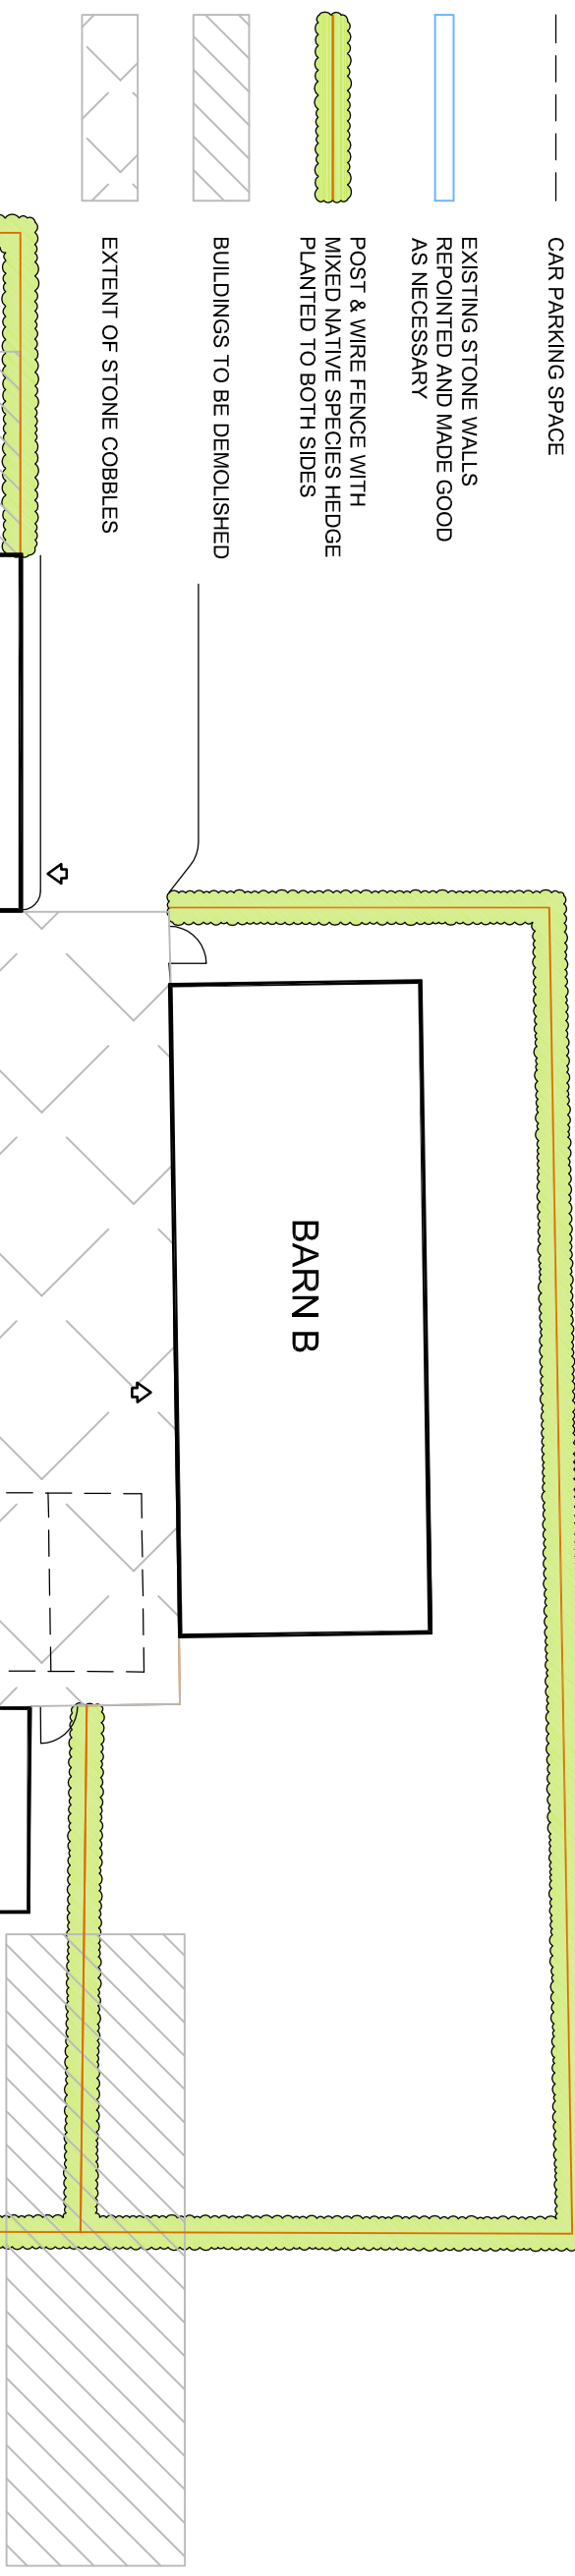

Rev.	Description	Date	By	CHK'd
A	Updated to reflect planning department comments.	16-05-23	TOC	RR

purpose **PLANNING**

Cass associates
 architecture masterplanning
 planning landscape conservation
 Studio: 2048 The Tea Factory, 82 Wood Street, Liverpool, L1 4DQ
 T: +44 (0)151 707 0110 E: info@cassassociates.co.uk W: www.cassassociates.co.uk

client **UNITED UTILITIES**
 project **PHYNIS FARM**

drawing title	Site Plan As Proposed
scale @ A3	1:200
date	07.11.2022
dm	JT
chk'd	RR
drawing number	1541-009
sheet number	A