




REAR ELEVATION

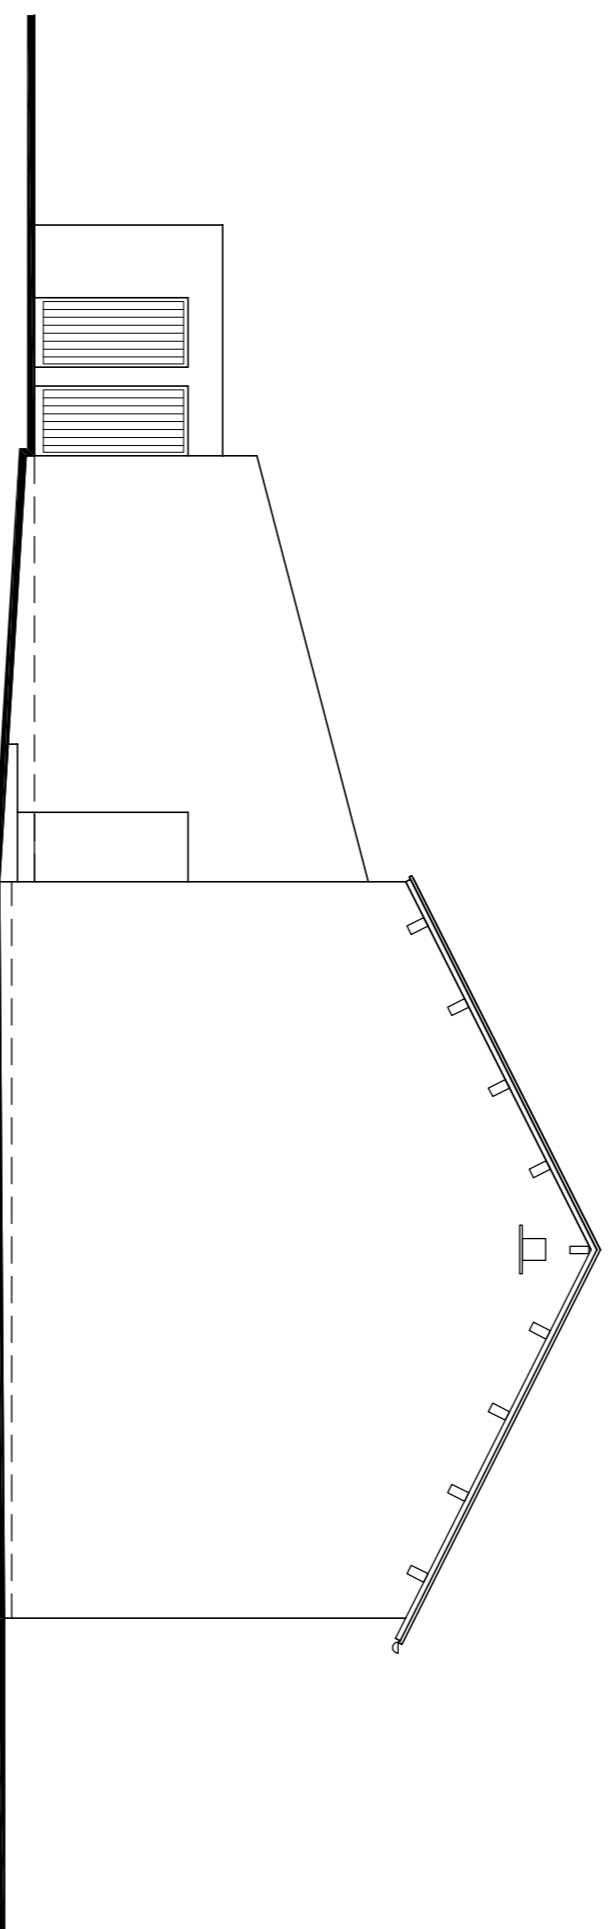





SIDE ELEVATION

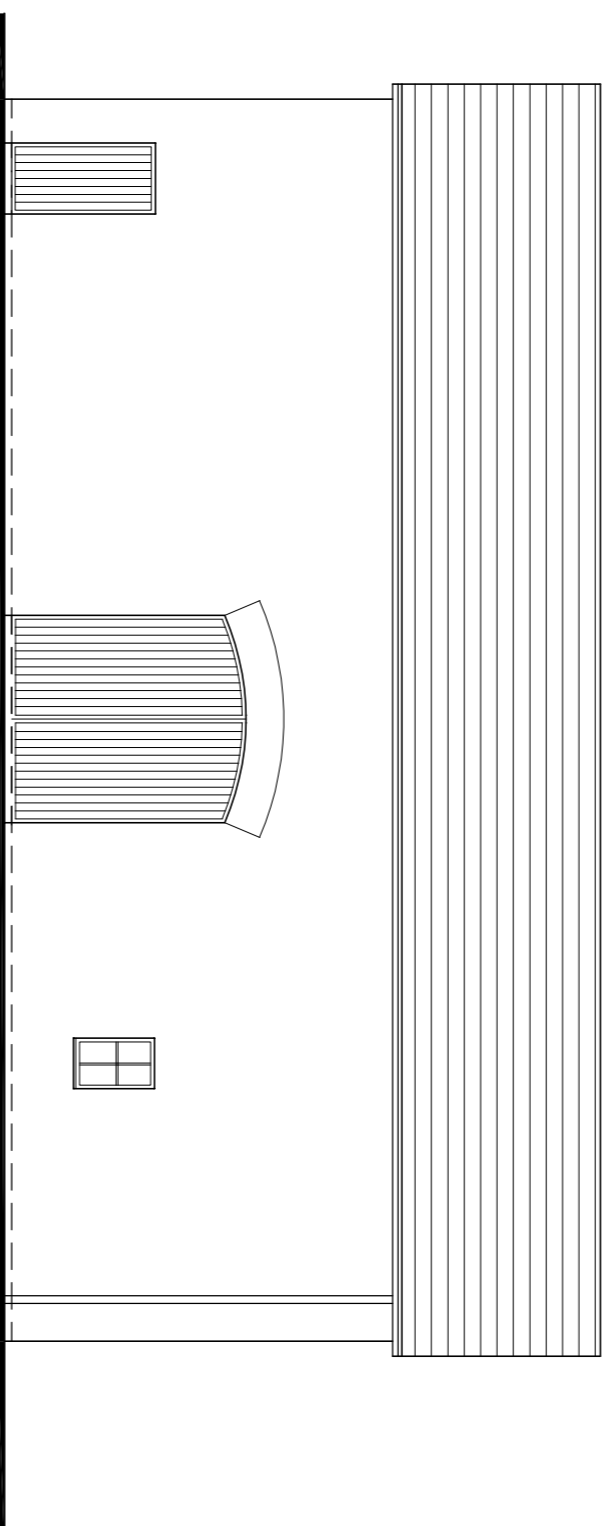

FRONT ELEVATION

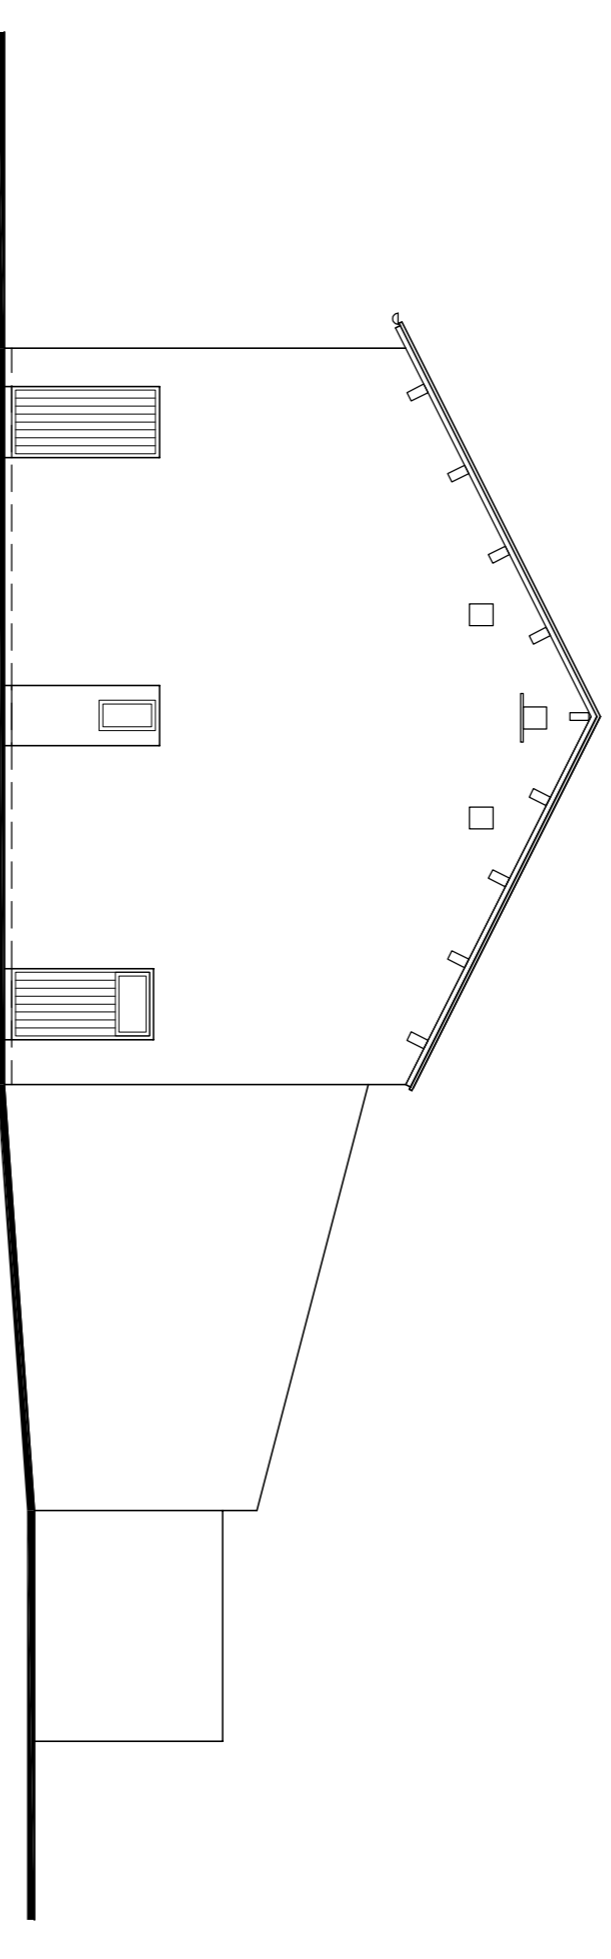

SIDE ELEVATION

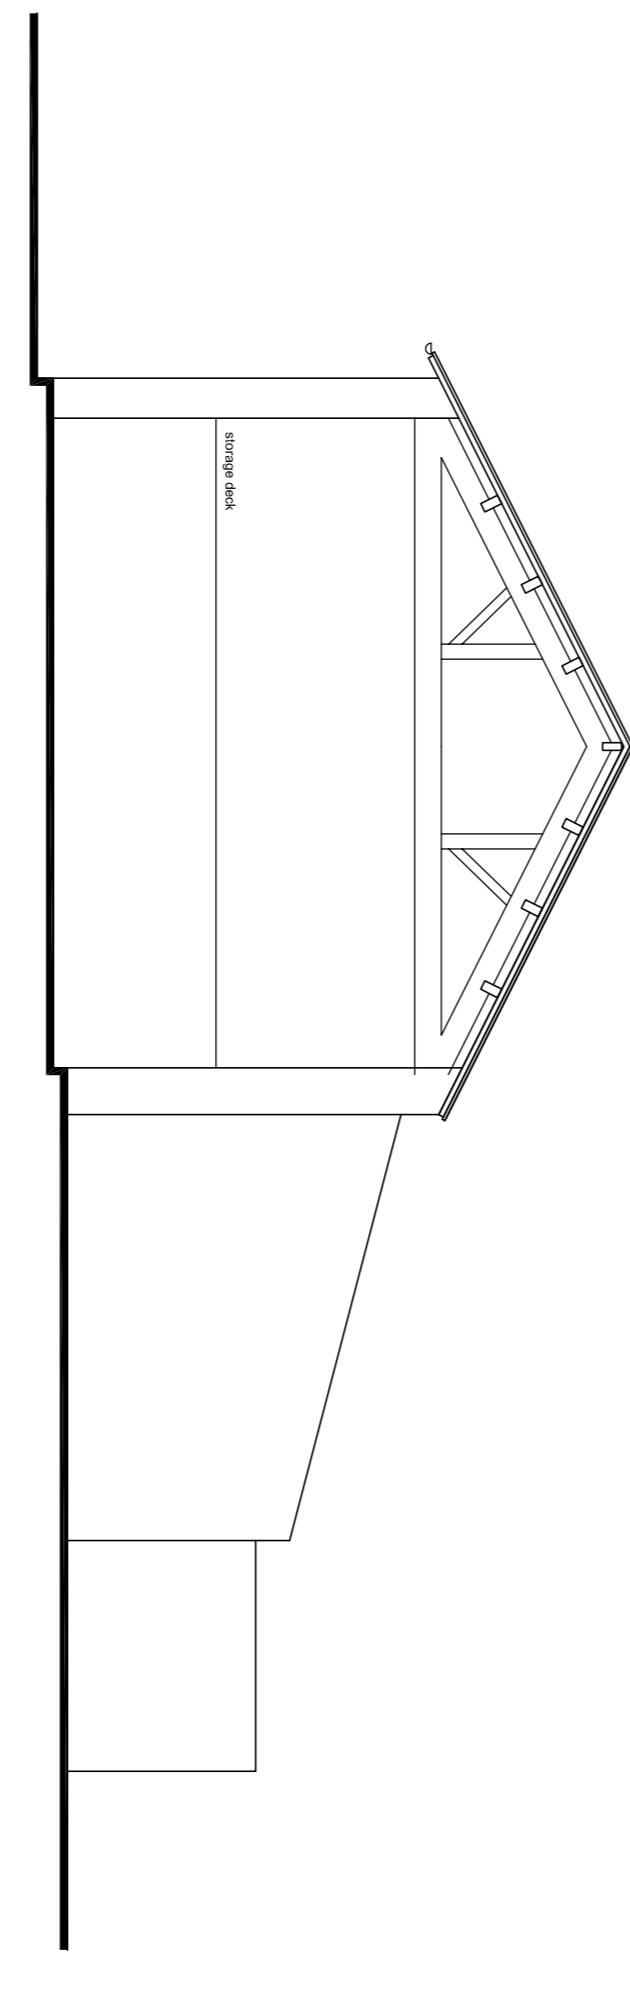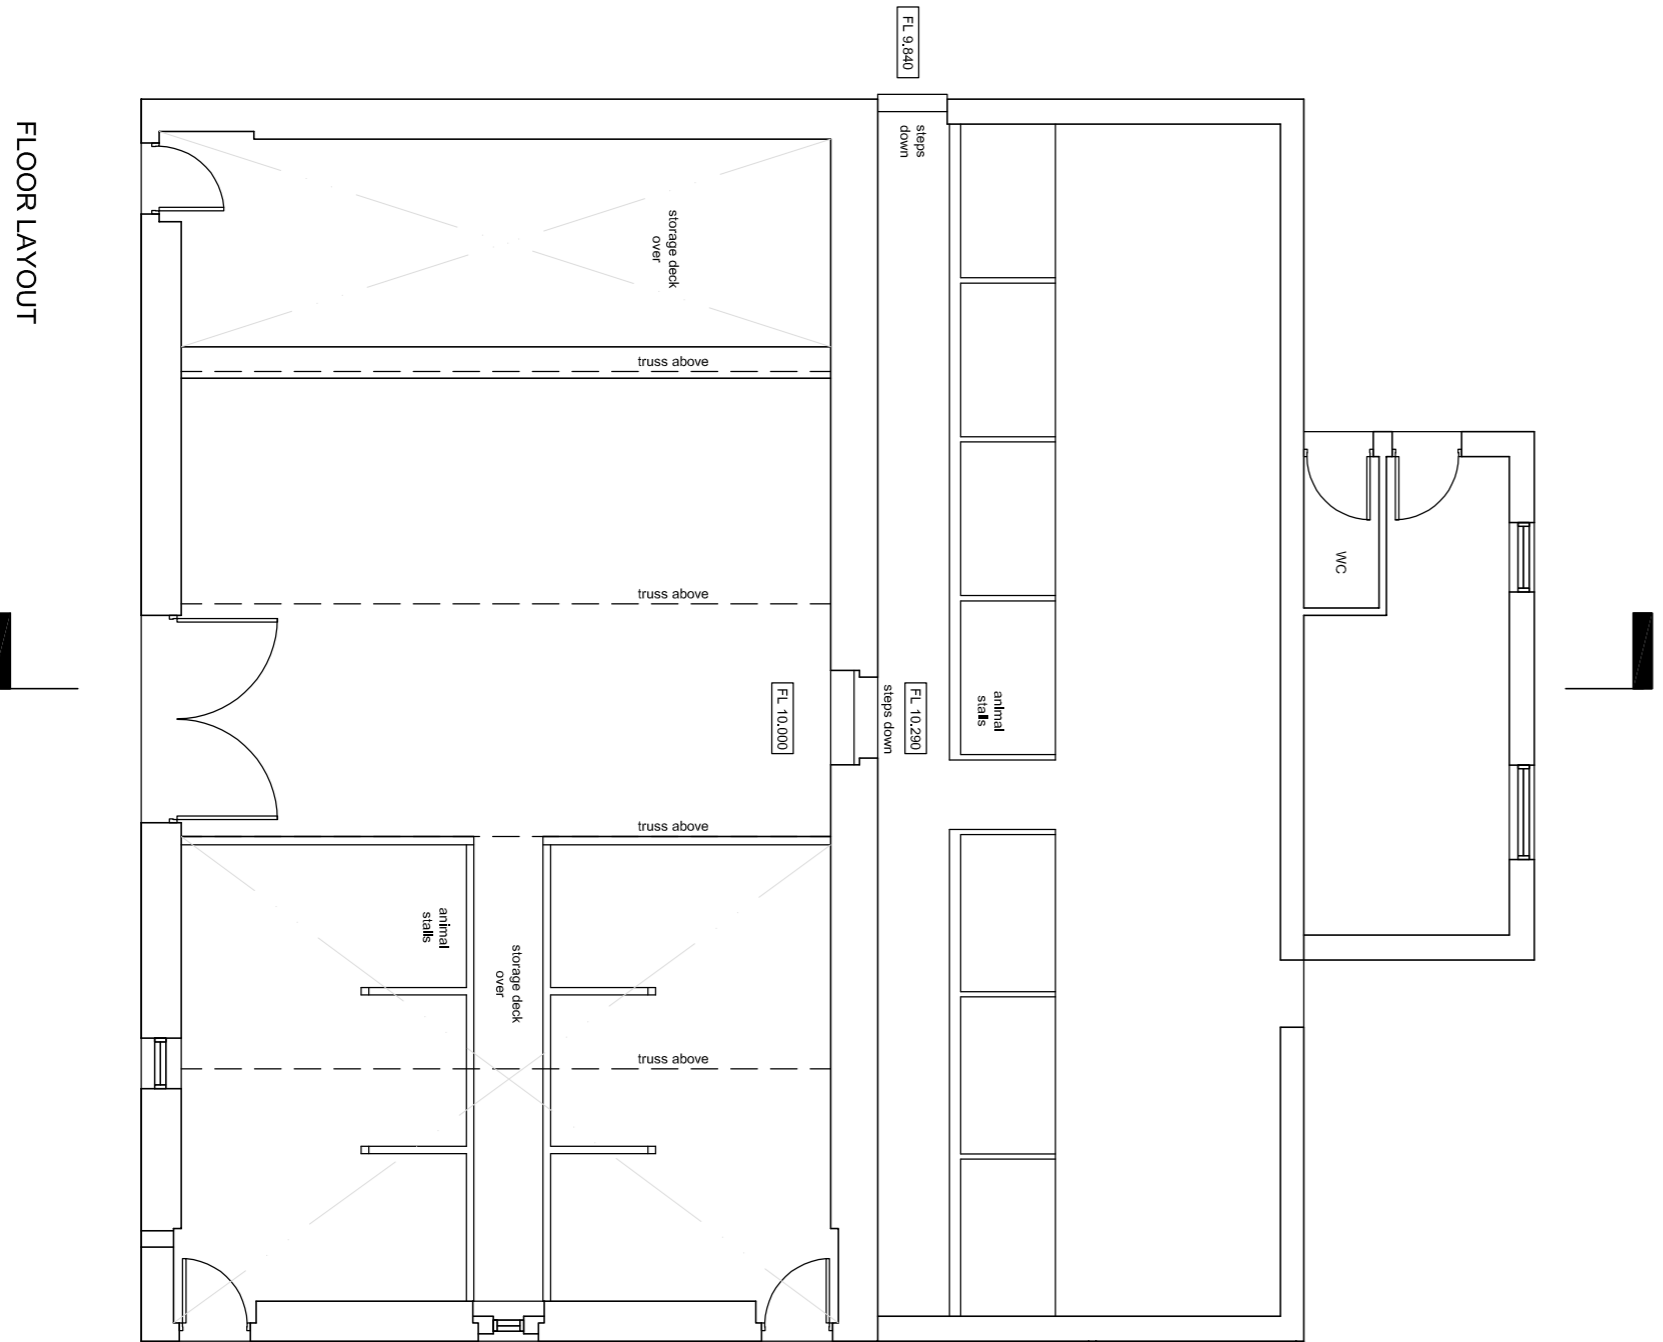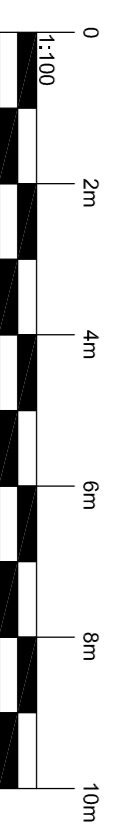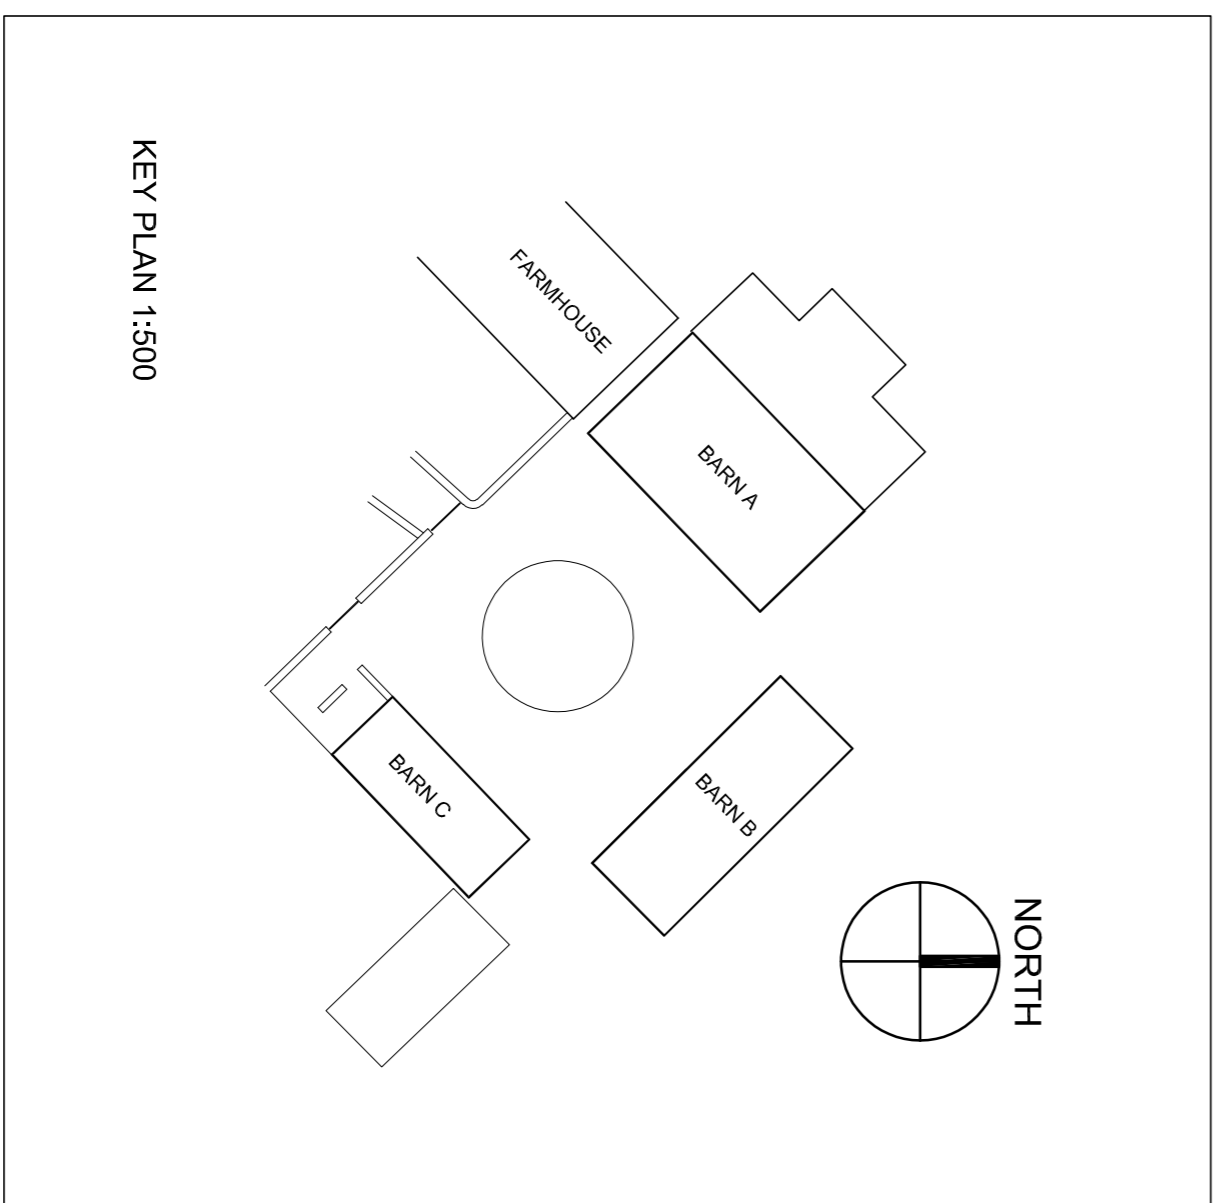

Rev.	Description	Date	By	CHK'd
REVISIONS				

PURPOSE
PLANNING

Cass ASSOCIATES
 architecture
 masterplanning
 planning
 landscape
 conservation

client
UNITED UTILITIES

project
PHYNIS FARM

drawing title
**Barn A
 Plans and Elevations As Existing**

scale @ A1 1:100@A1
 date 05.08.20
 dnm RR CLK'D
1541/003