




REAR ELEVATION

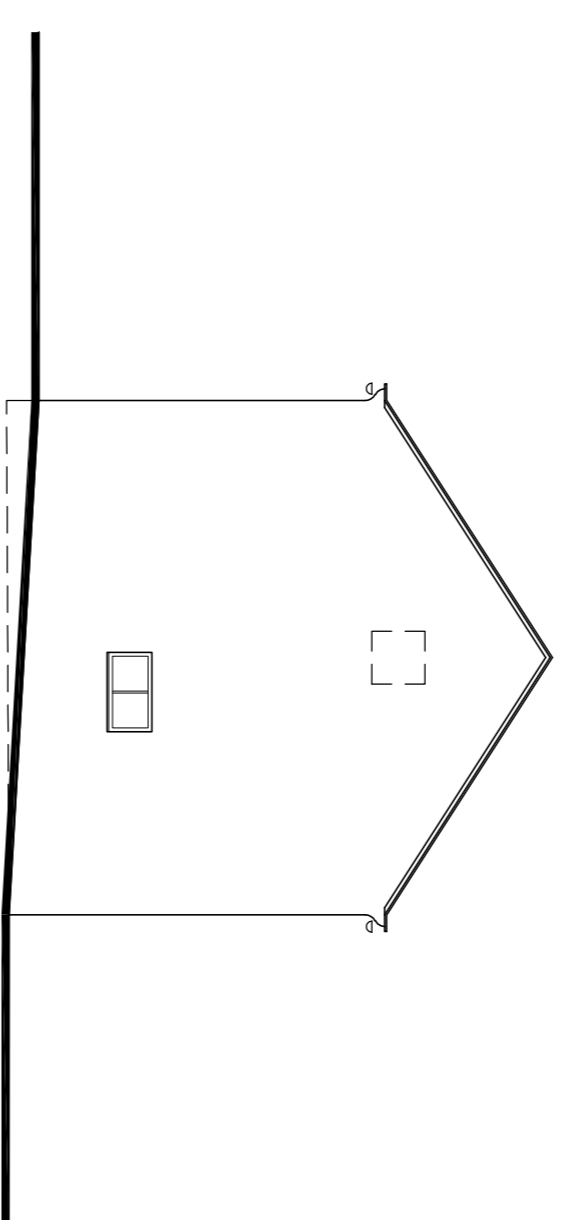


SIDE ELEVATION

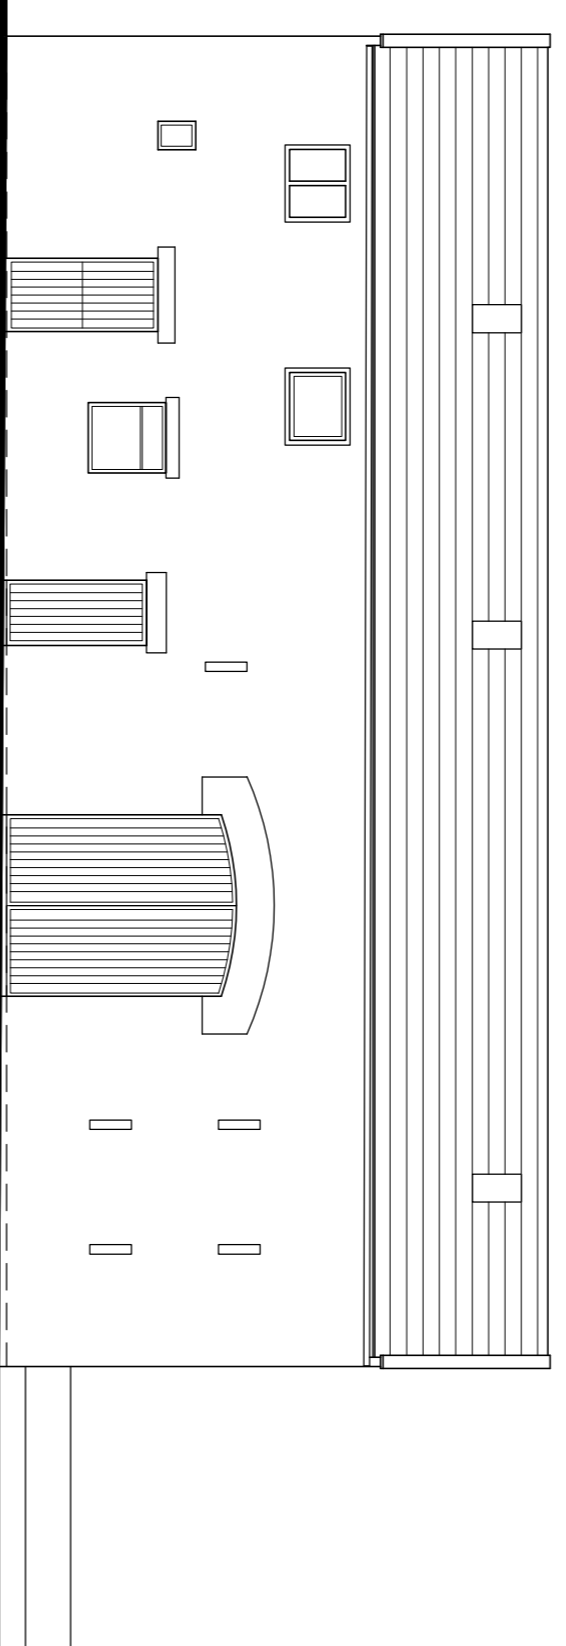



FRONT ELEVATION

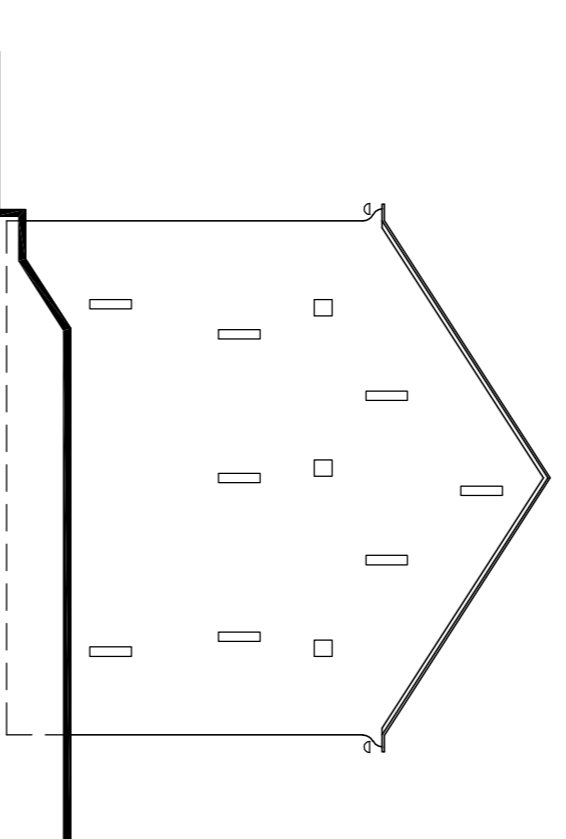


SIDE ELEVATION

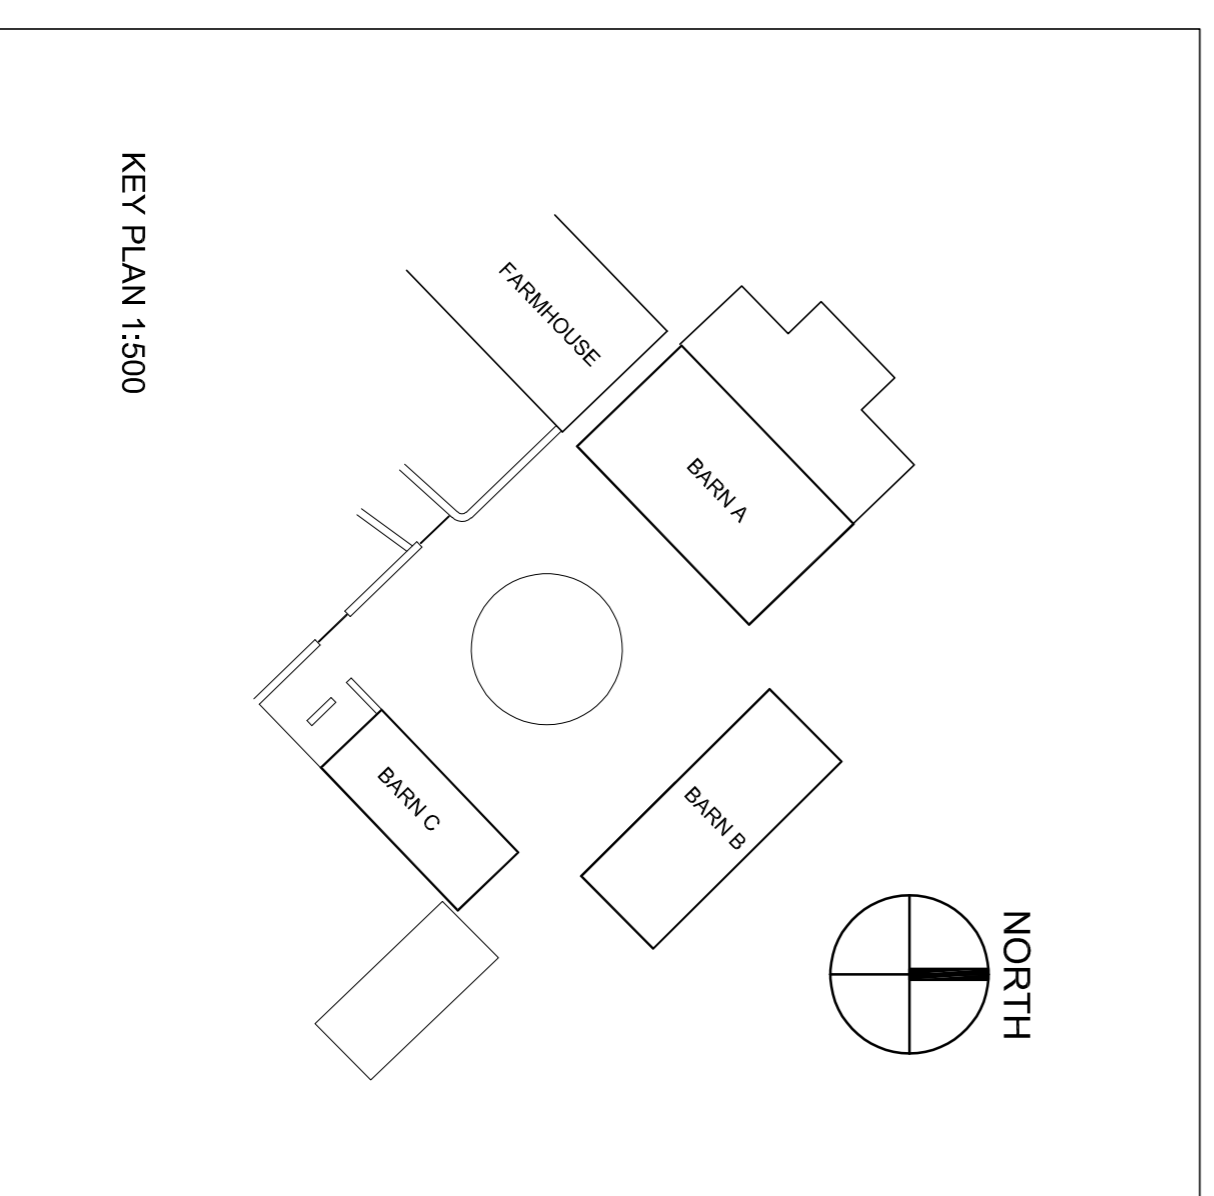

KEY PLAN 1:500

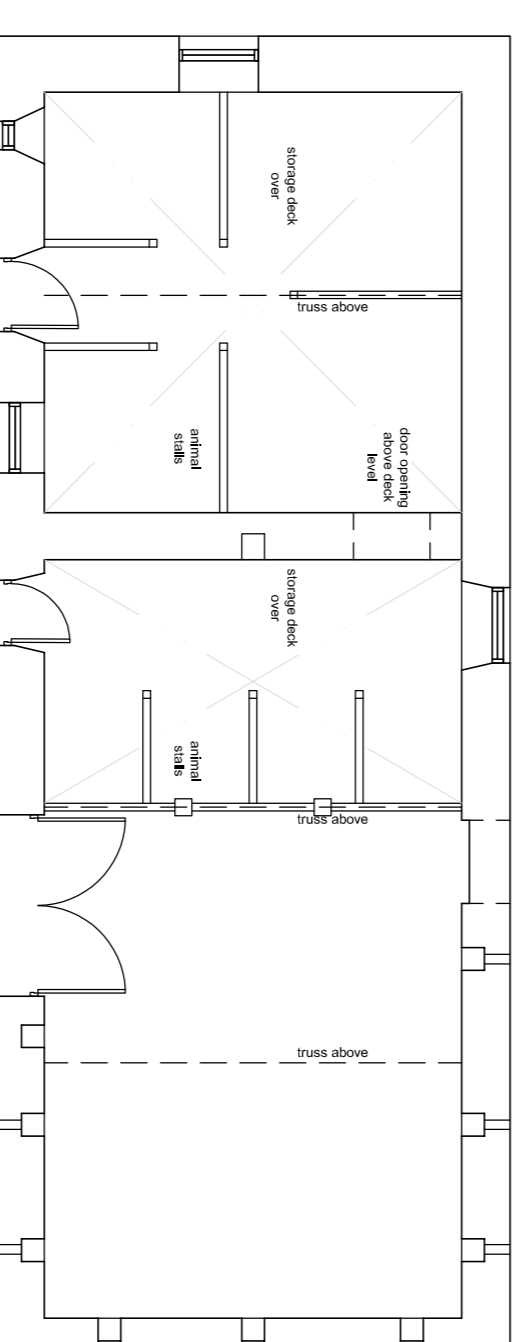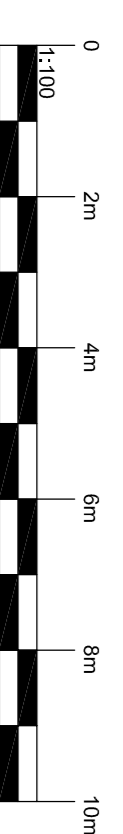

FLOOR LAYOUT

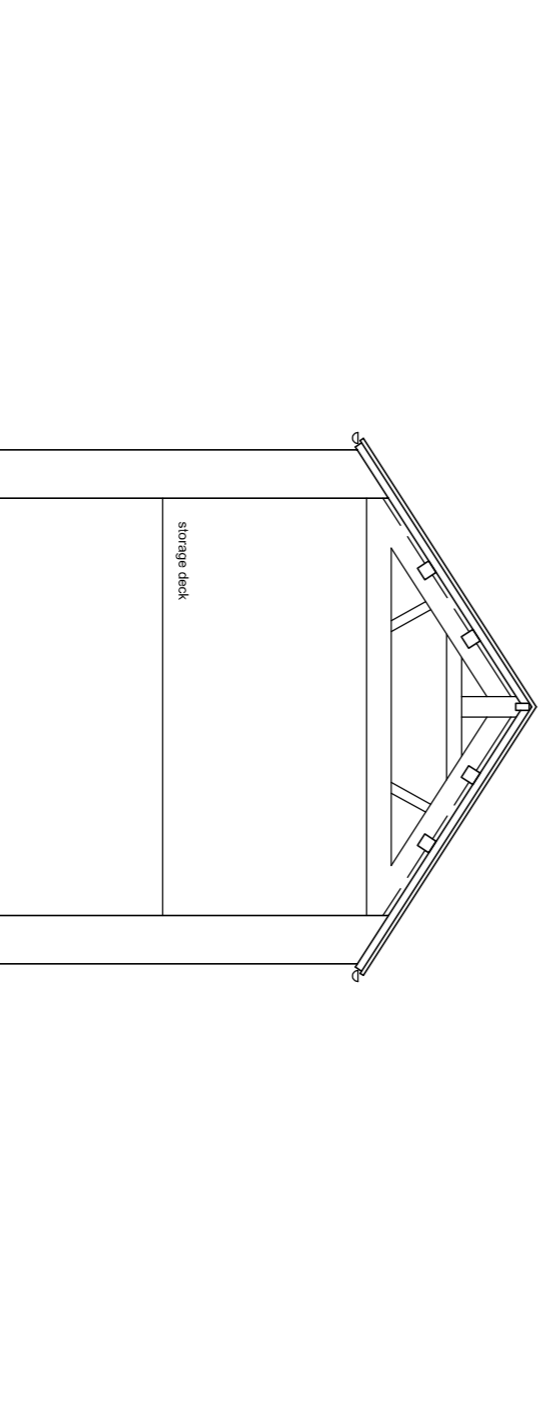

CROSS-SECTION

Rev.	Description	Date	By	CHK'd
-	-	-	-	-

purpose **PLANNING**

Cass associates
 architects | interior design | landscape architecture
 14-15 Oldfield Road, London, E14 3AN
 T: +44 (0)20 777 0170 E: info@cassassociates.com W: www.cassassociates.com

client **UNITED UTILITIES**
 project **PHYNIS FARM**

drawing title **Barn B Plans and Elevations As Existing**

scale @ A1 1:100@A1
 date 05.08.20
 dm RR dK's
1541/004