




PLANNING DRAWING
 THIS DRAWING IS FOR PLANNING PURPOSES ONLY AND NOT
 TO BE USED FOR CONSTRUCTION
DO NOT SCALE FROM THIS DRAWING

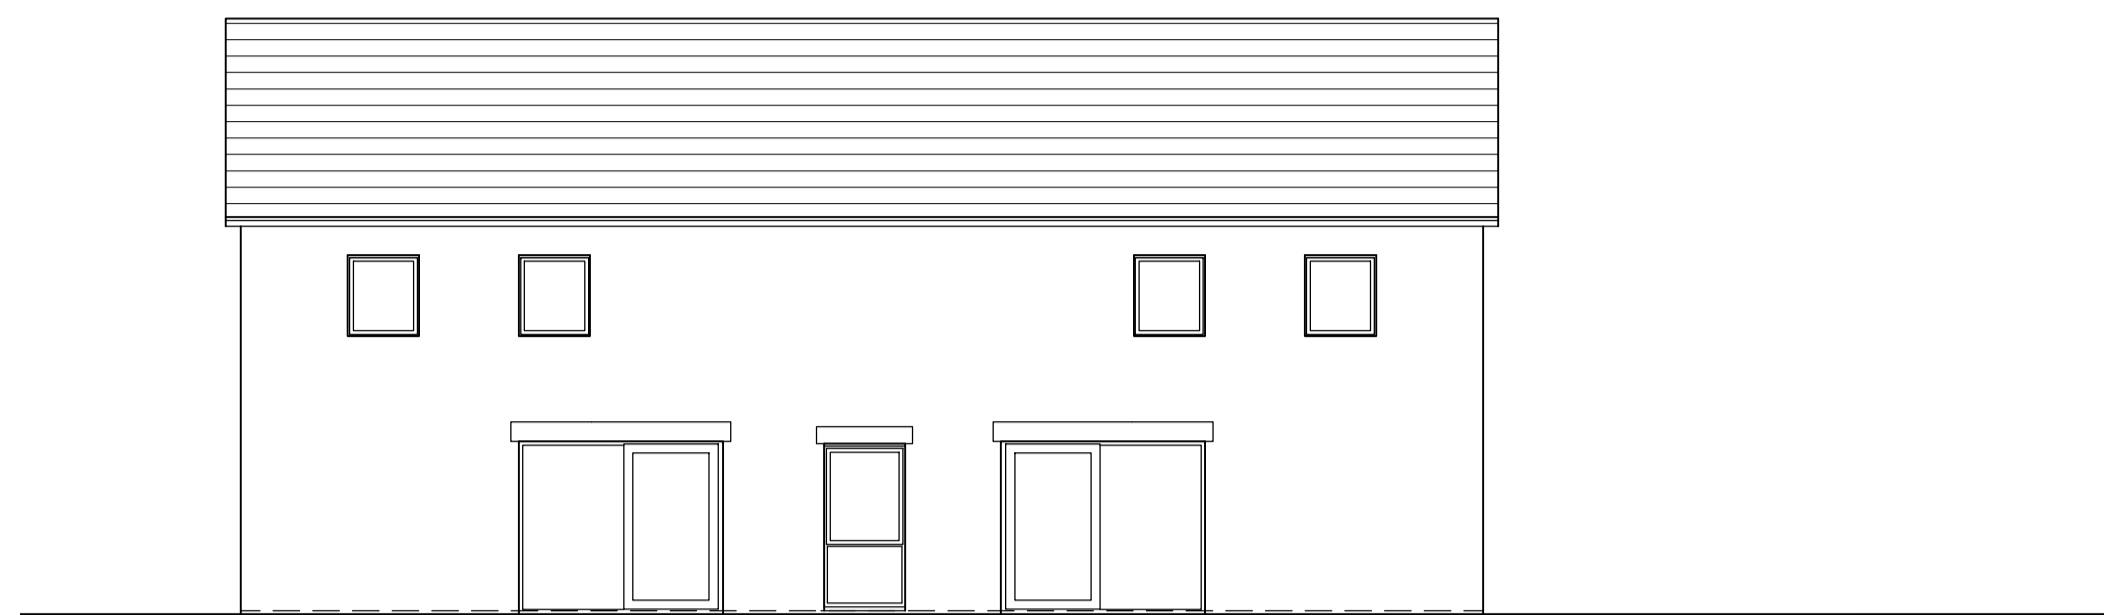


REAR ELEVATION

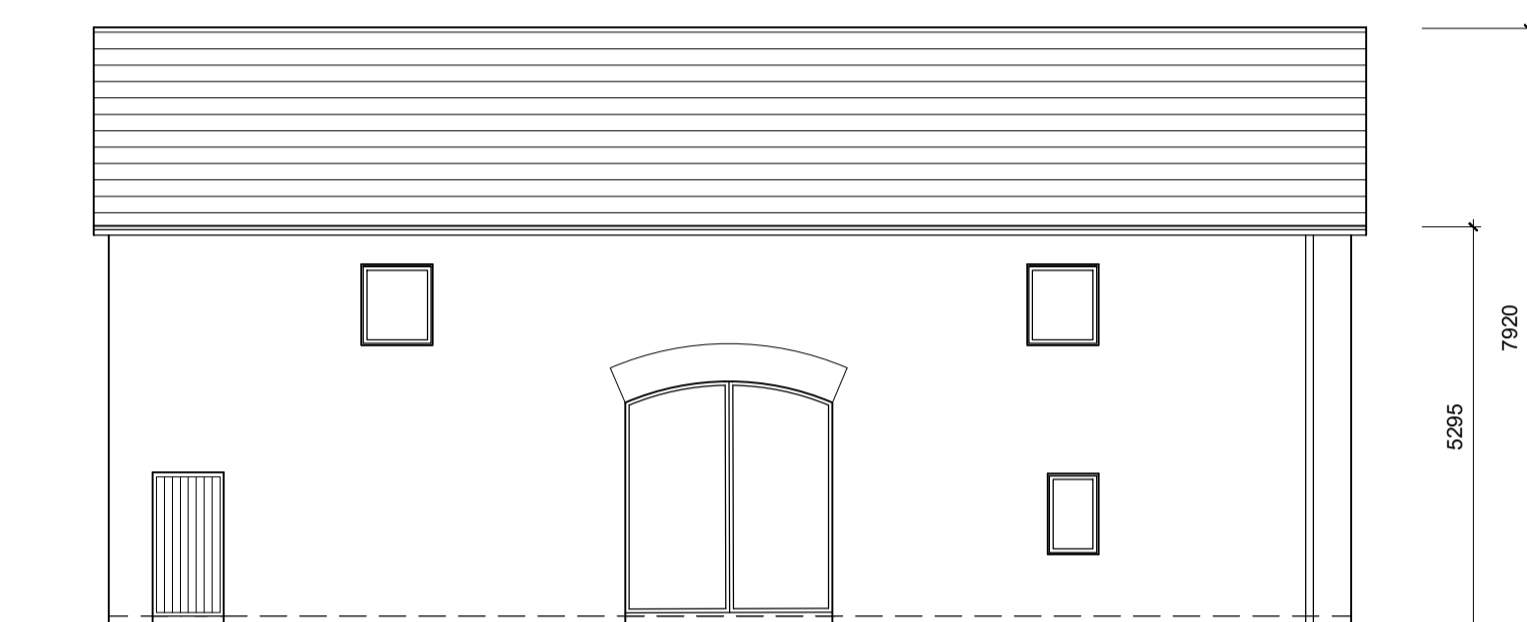


FRONT ELEVATION

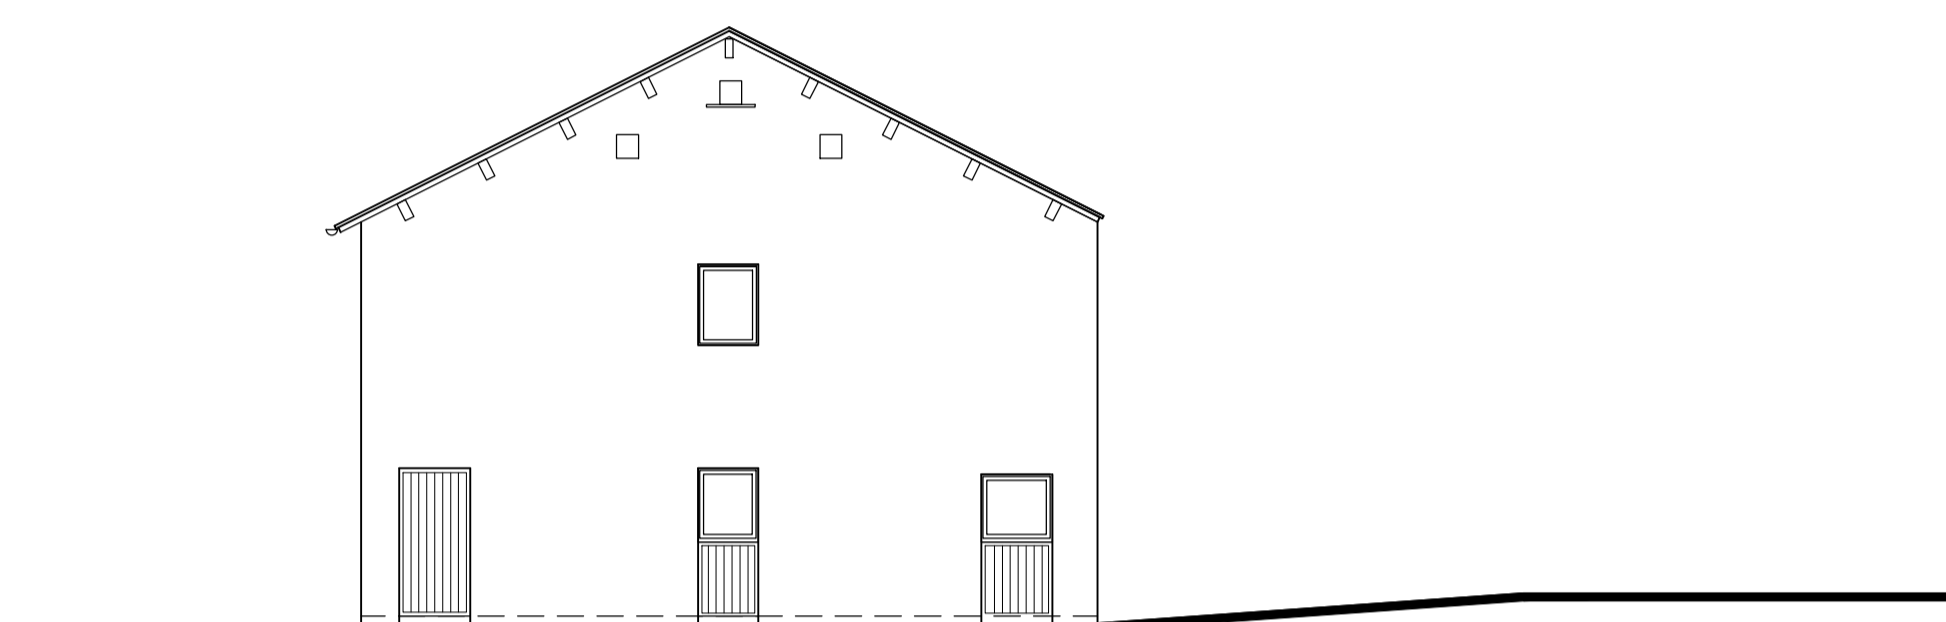


SIDE ELEVATION

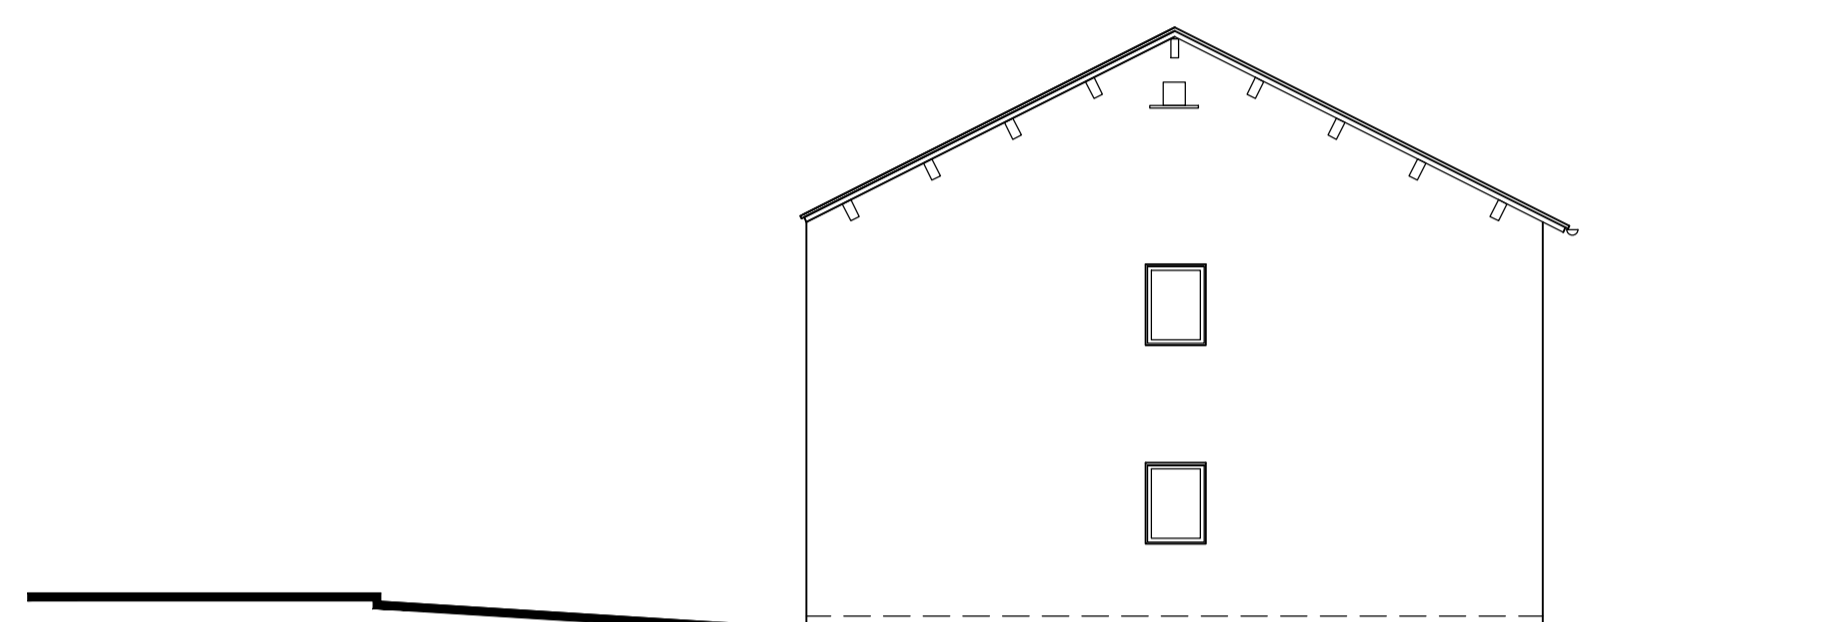


SIDE ELEVATION

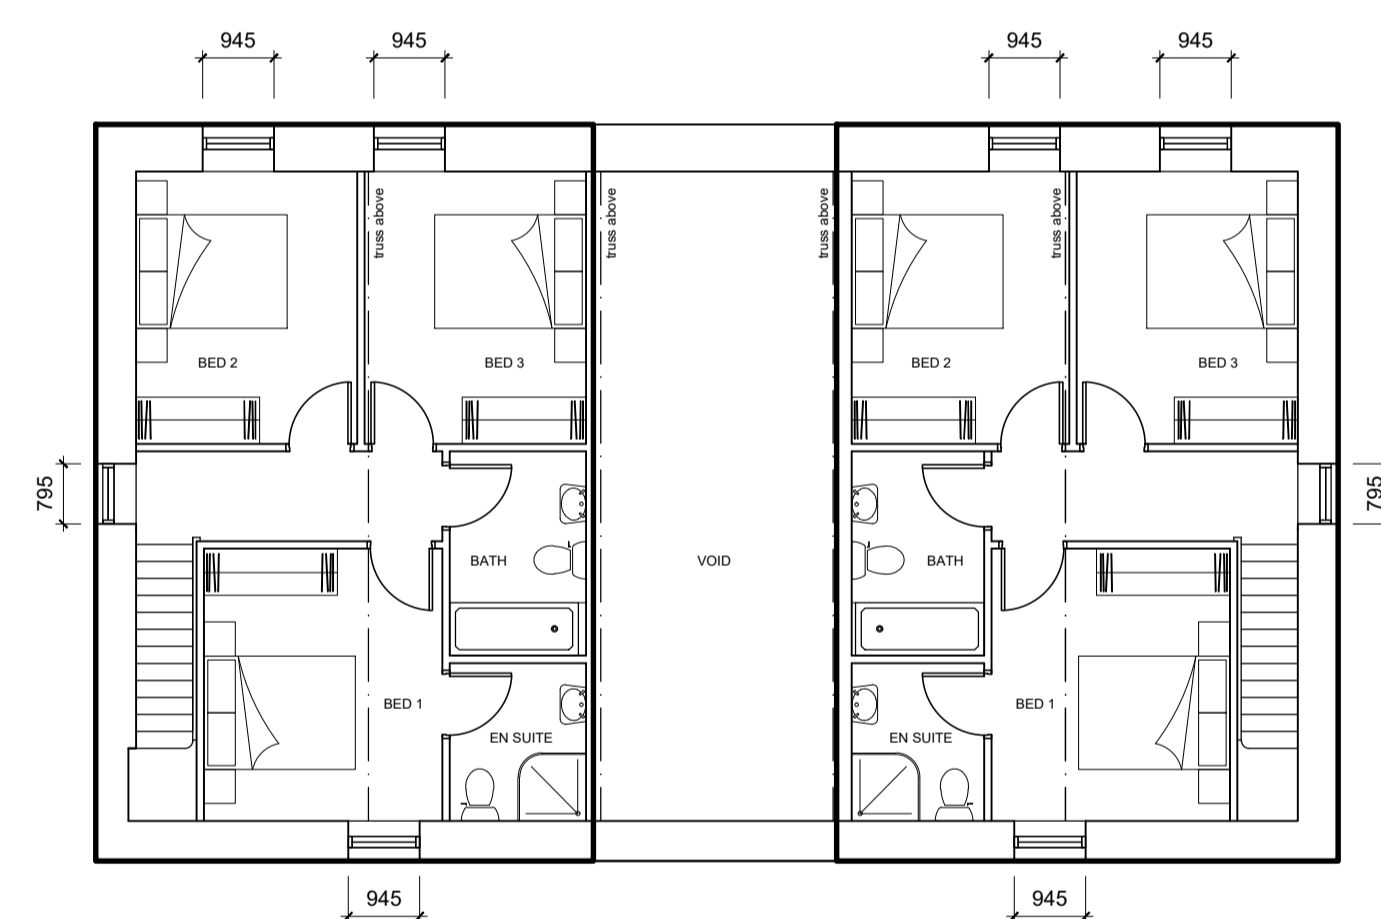


FIRST FLOOR LAYOUT

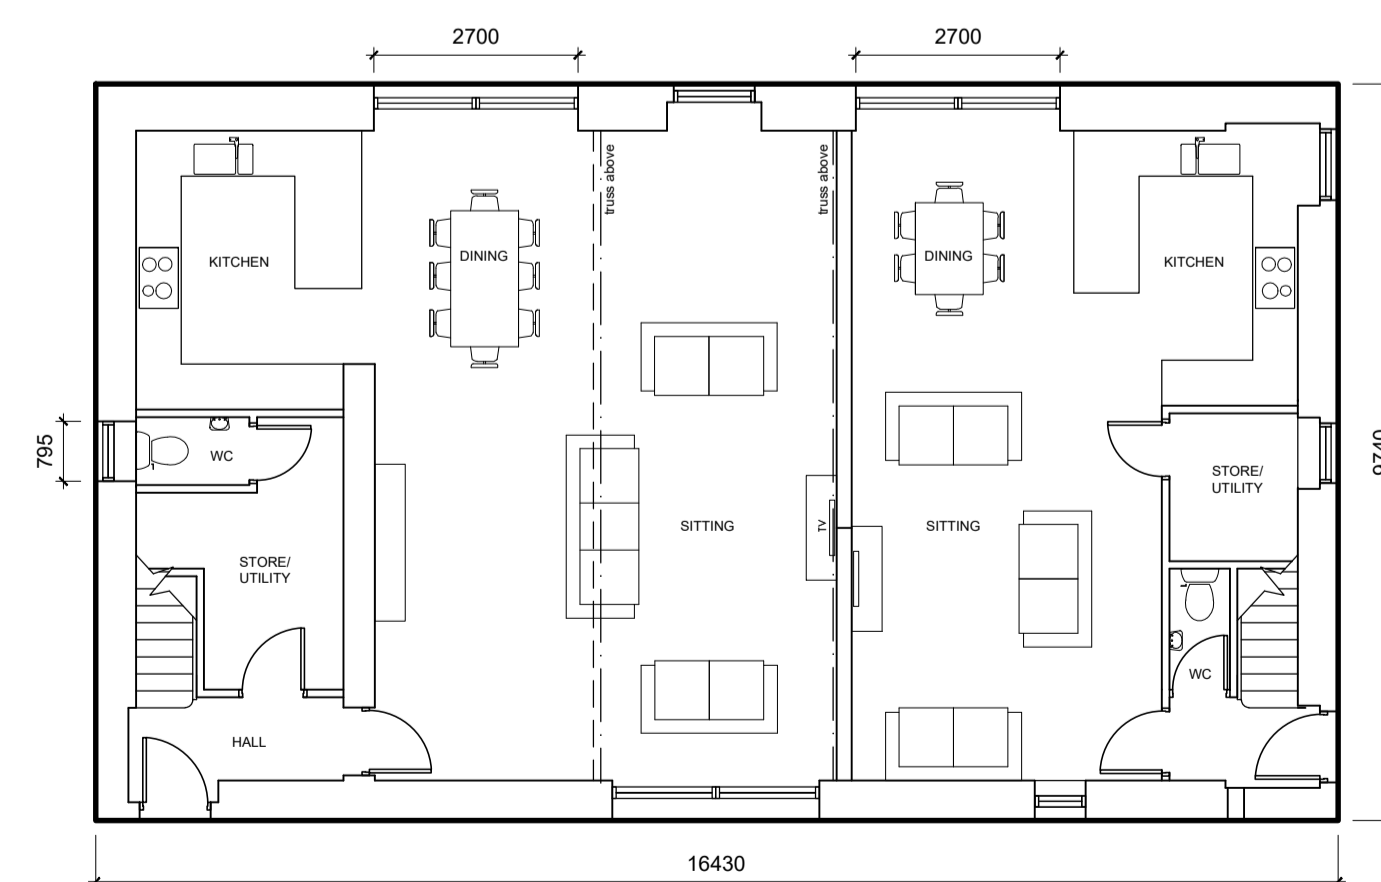

GROUND FLOOR LAYOUT

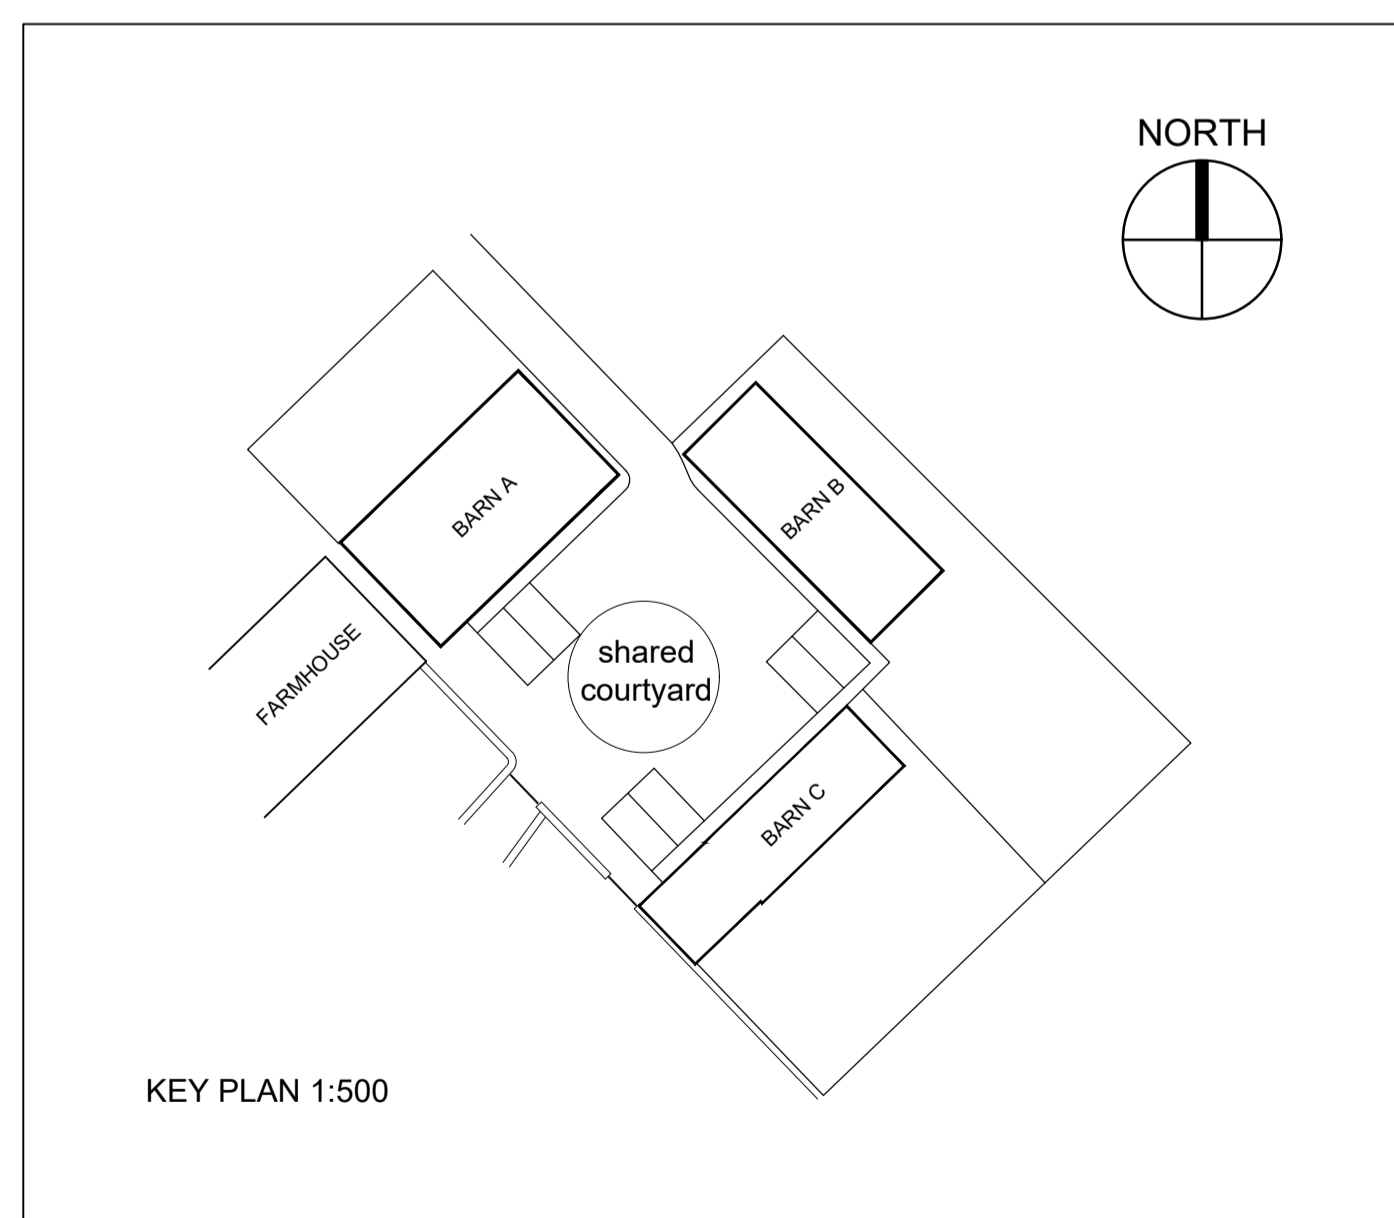

KEY PLAN 1:500

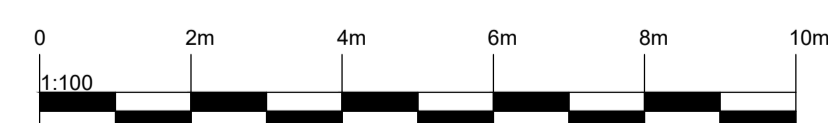

| Rev | Description | Date | By | Chk'd |
|-----|------------------|------------|----|-------|
| A | Dimensions added | 17.02.2023 | JT | GT |

REVISIONS

purpose **PLANNING**

Cass associates
 architecture
 masterplanning
 planning
 landscape
 conservation

Studio 204B The Tea Factory, 62 Wood Street, Liverpool, L1 4DQ
 T +44 (0)151 707 0110 E all@cassassociates.co.uk W www.cassassociates.co.uk

client
UNITED UTILITIES

project
PHYNIS FARM

drawing title
**Barn A
 Plans and Elevations As Proposed**

| | | |
|------------|-----------|----------------------|
| scale @ A1 | 1:100@A1 | 1541/006 A |
| date | 05.08.20 | |
| dm | RR chkd - | |

© This drawing is the property of Cass Associates and the information can only be reproduced with their prior permission.