




REAR ELEVATION

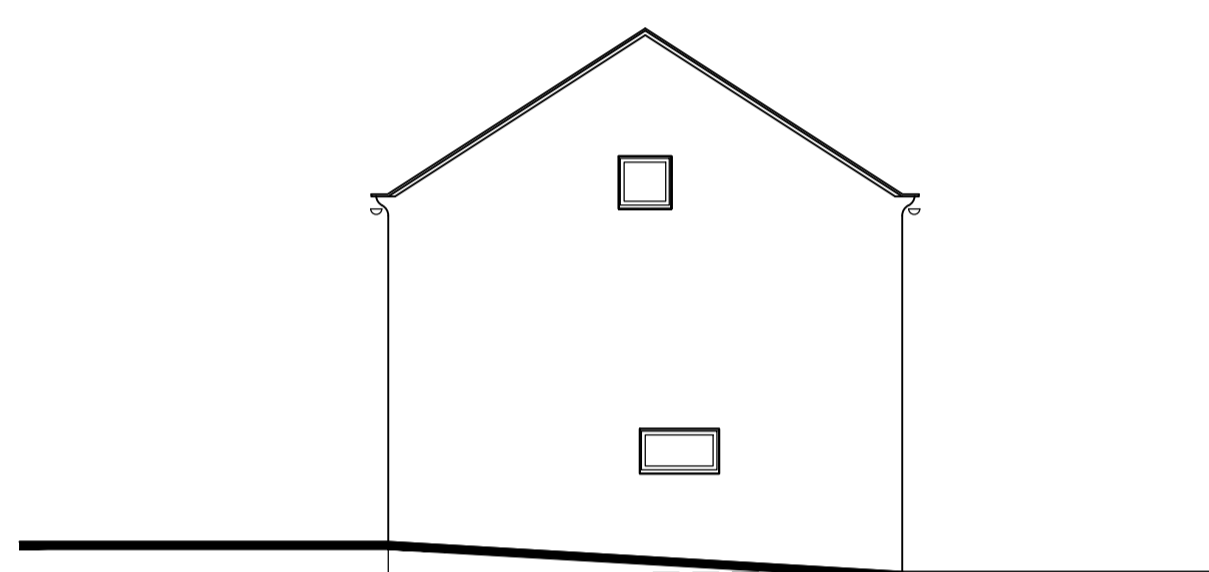


SIDE ELEVATION

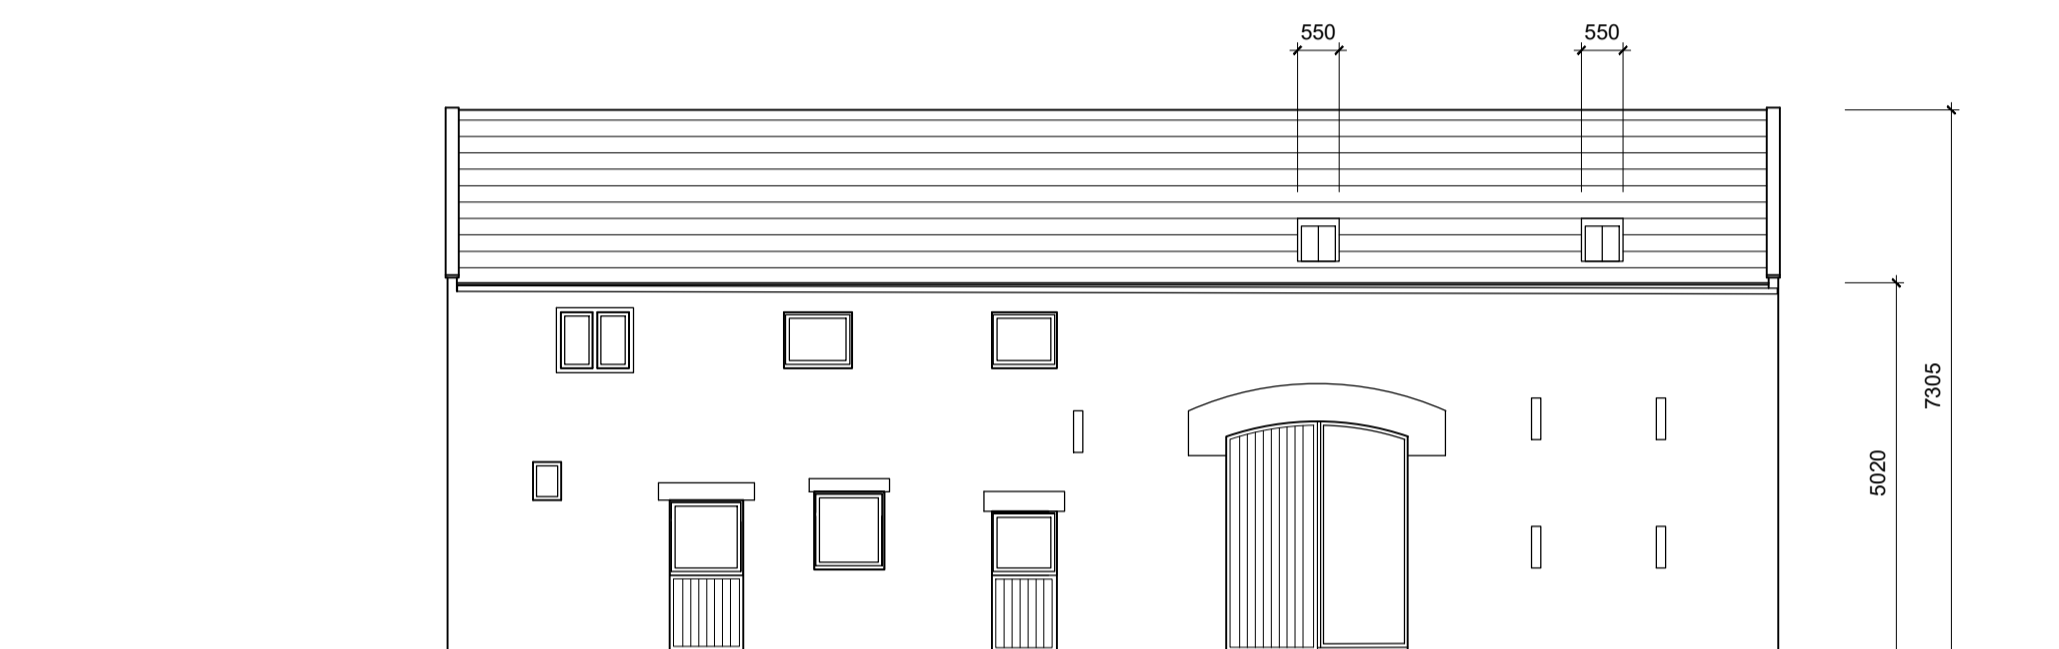


FRONT ELEVATION

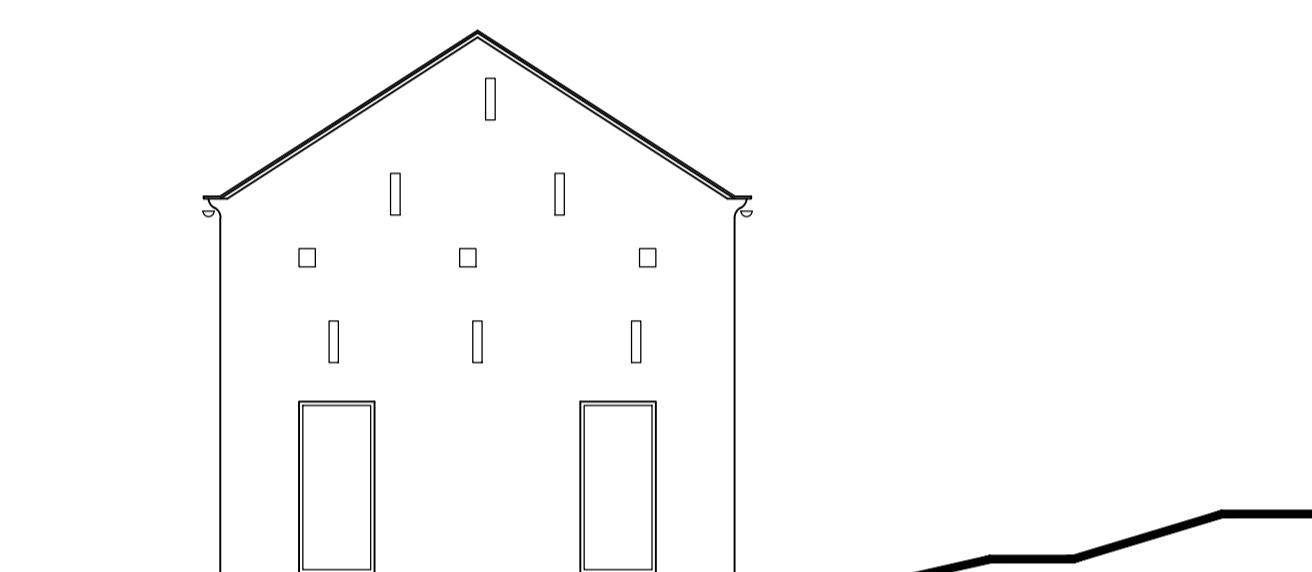


SIDE ELEVATION

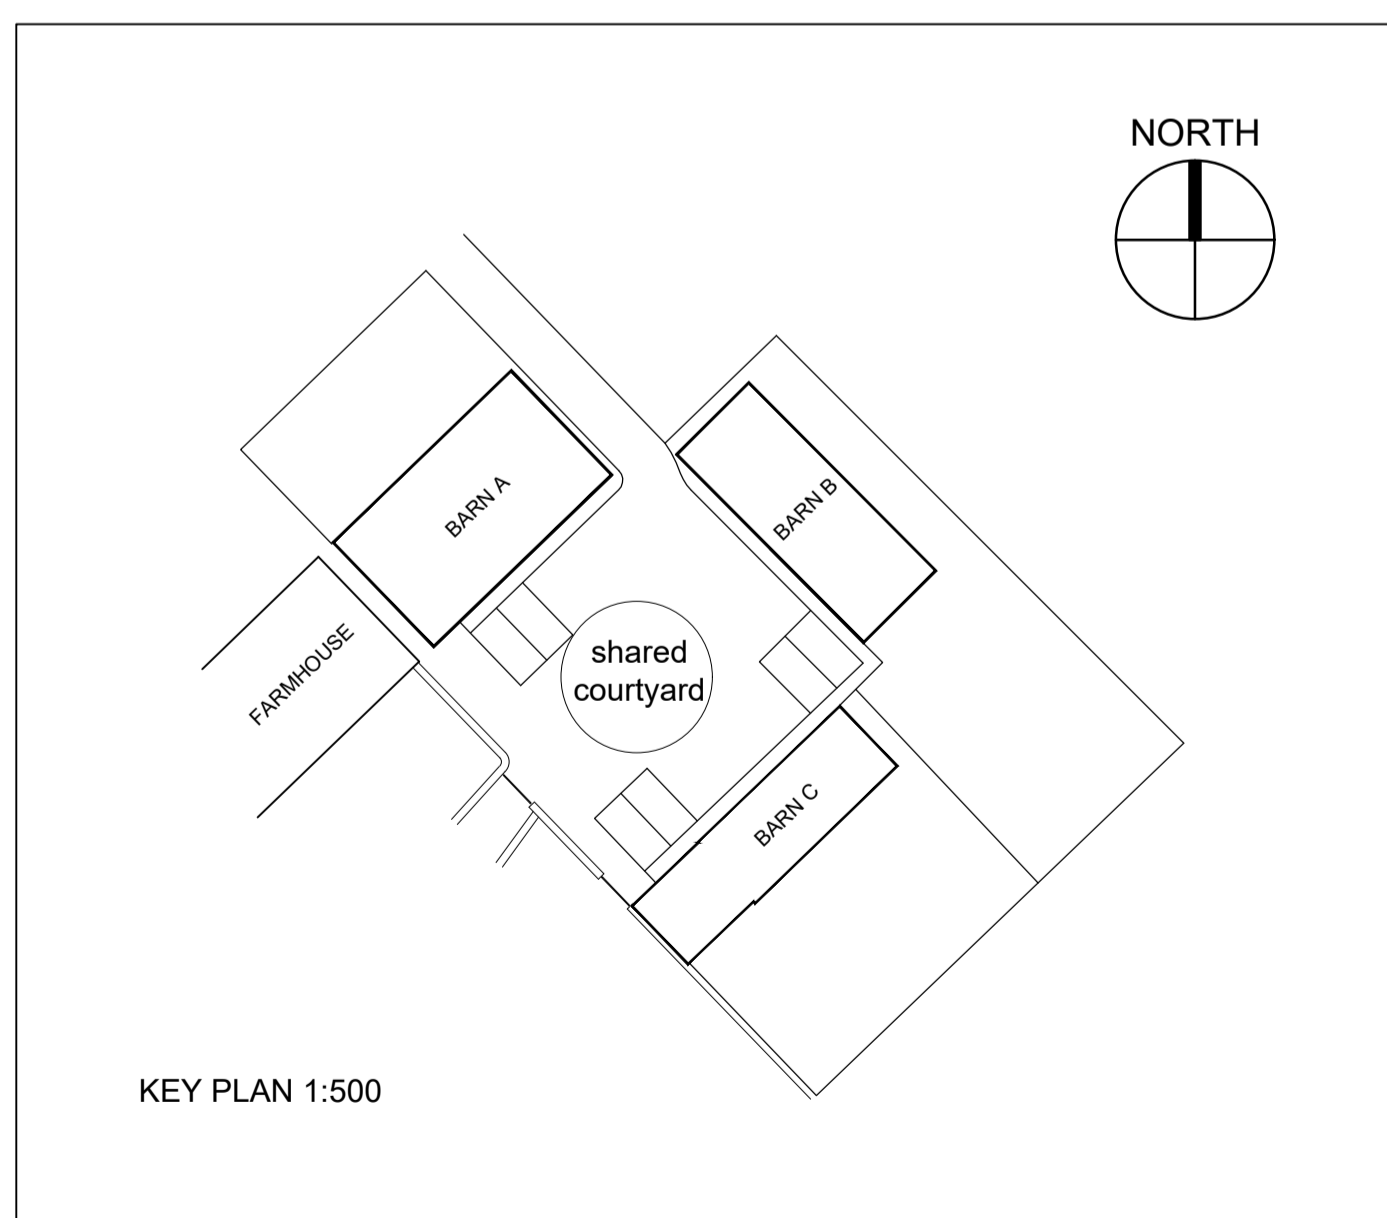


KEY PLAN 1:500

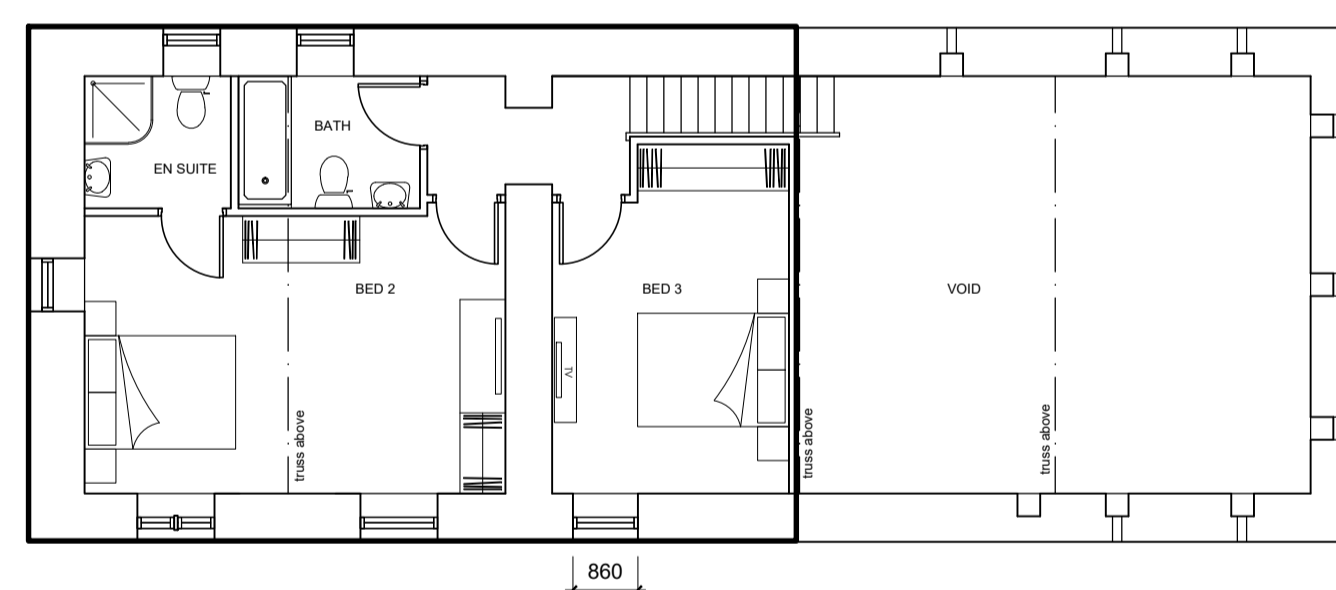

FIRST FLOOR LAYOUT

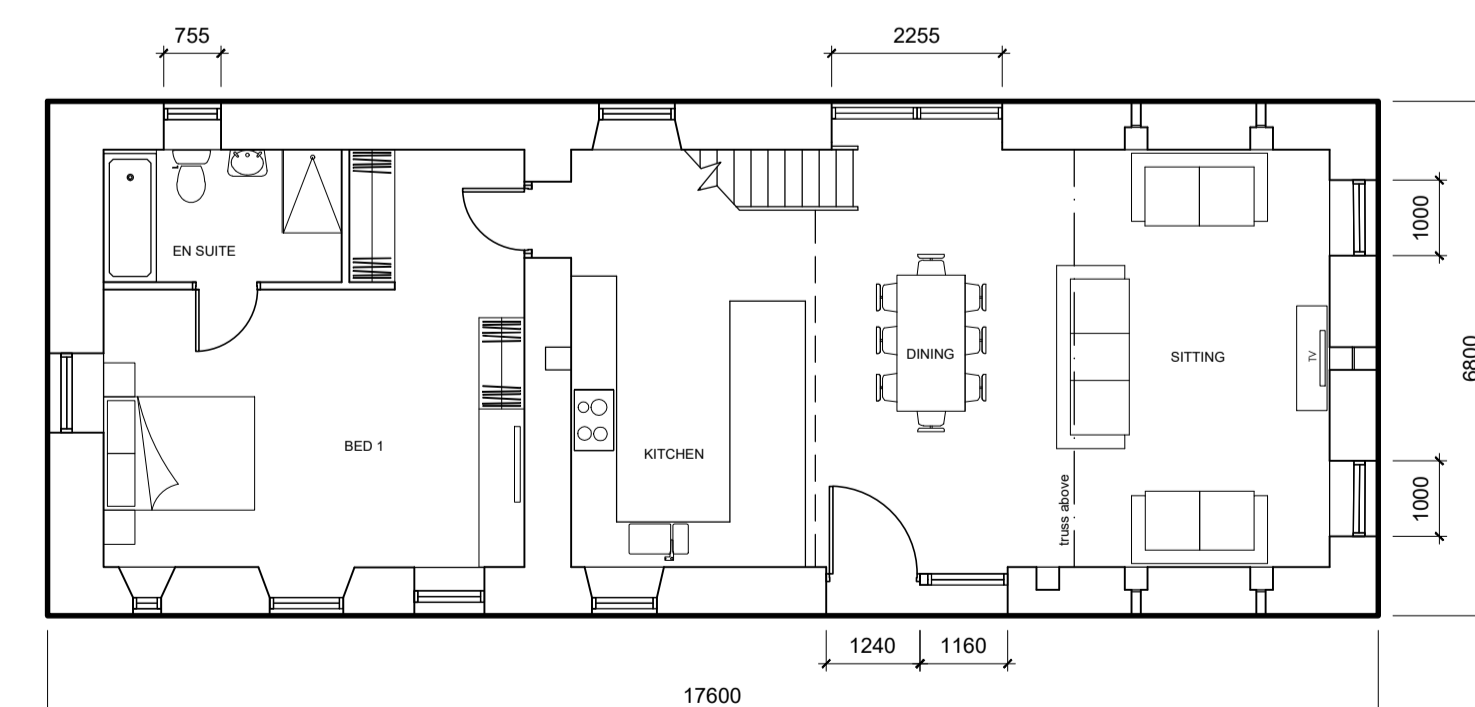

GROUND FLOOR LAYOUT

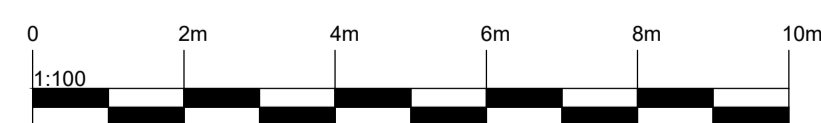

Rev	Description	Date	By	CHK'd
A	Dimensions added	17.02.2023	JT	GT

REVISIONS

purpose **PLANNING**

**Cass**  
 associates  
 architecture  
 masterplanning  
 planning  
 landscape  
 conservation

Studio 204B The Tea Factory, 62 Wood Street, Liverpool, L1 4DQ  
 T +44 (0)151 707 0110 E all@cassassociates.co.uk W www.cassassociates.co.uk

client  
**UNITED UTILITIES**

project  
**PHYNIS FARM**

drawing title  
**Barn B  
 Plans and Elevations As Proposed**

scale @ A1	1:100@A1	<b>1541/007</b> A
date	05.08.20	
dm	RR chkd -	

© This drawing is the property of Cass Associates and the information can only be reproduced with their prior permission