



**PLANNING DRAWING**  
 THIS DRAWING IS FOR PLANNING PURPOSES ONLY AND NOT  
 TO BE USED FOR CONSTRUCTION  
**DO NOT SCALE FROM THIS DRAWING**

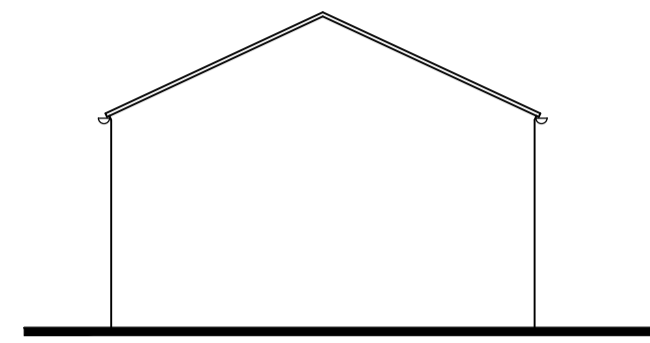


SIDE ELEVATION




FRONT ELEVATION

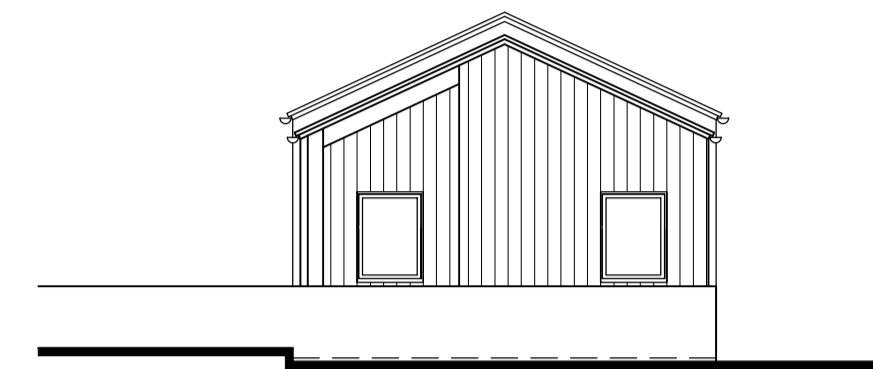


SIDE ELEVATION

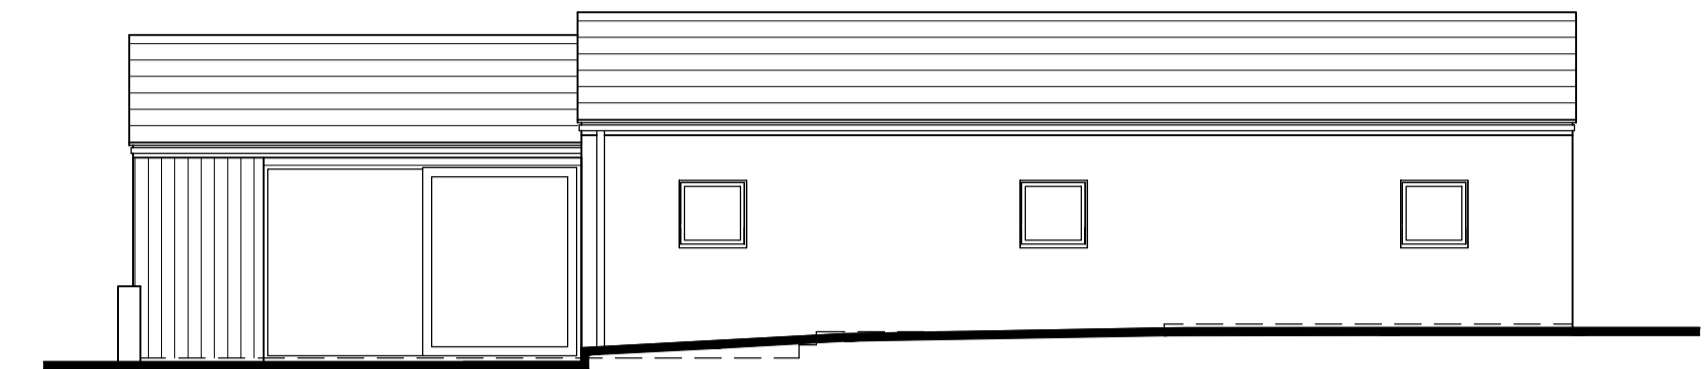


REAR ELEVATION

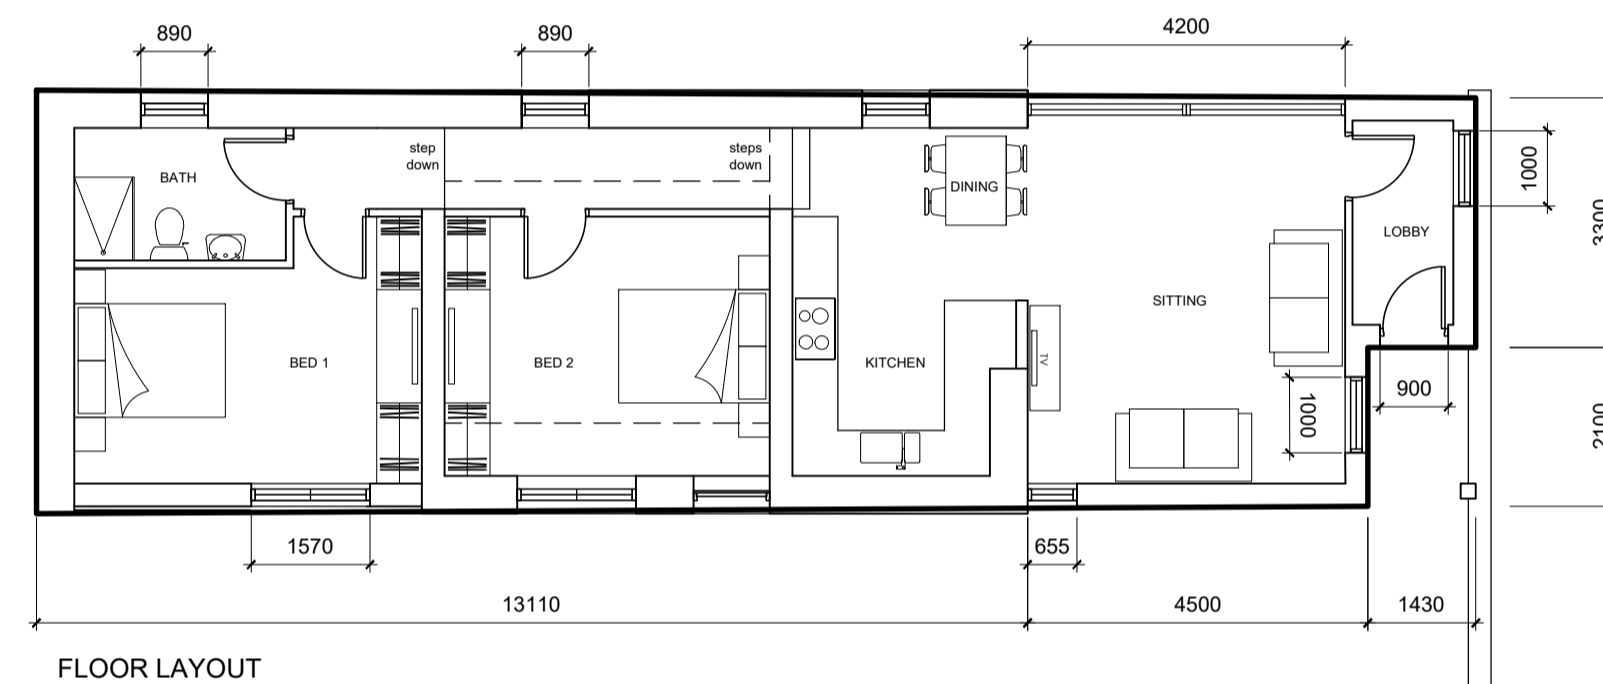

FLOOR LAYOUT

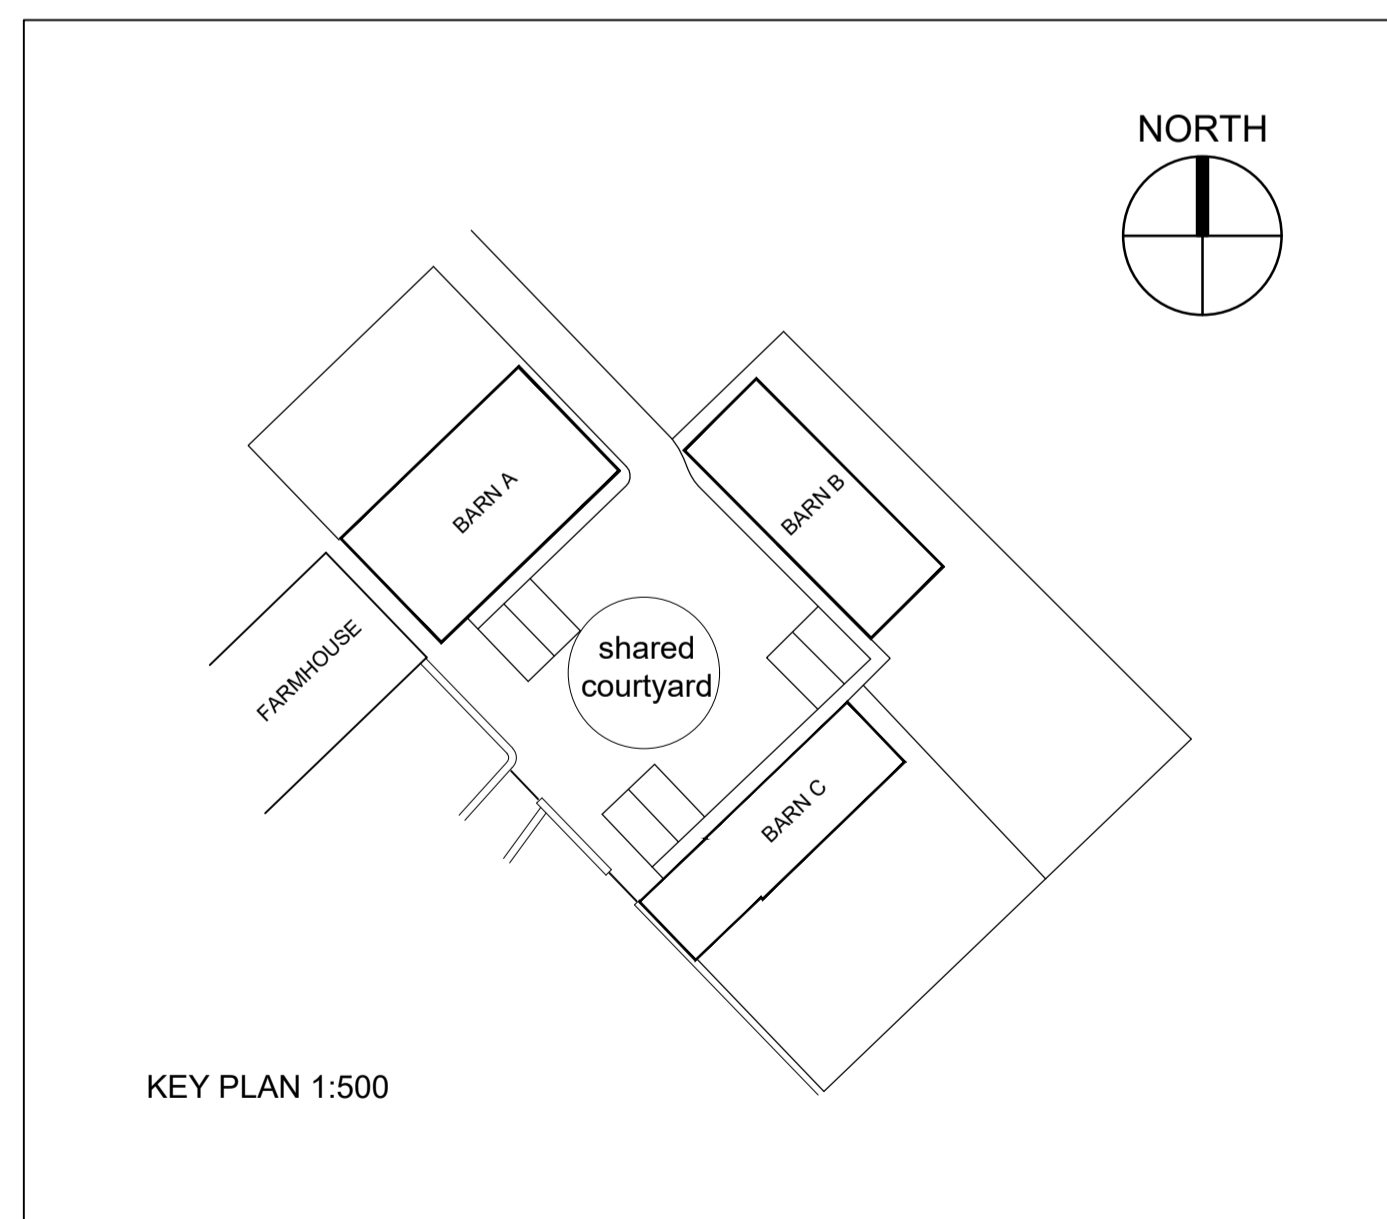

KEY PLAN 1:500

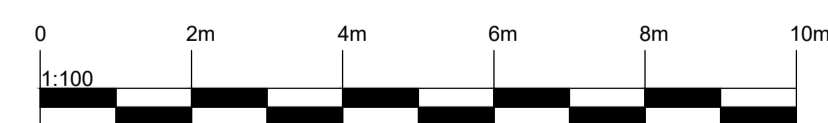

Rev	Description	Date	By	Chk'd
A	Dimensions added.	24.01.2023	JT	RR

REVISIONS

purpose **PLANNING**

**Cass**  
 associates  
 architecture  
 masterplanning  
 planning  
 landscape  
 conservation  
 Studio 204B The Tea Factory, 62 Wood Street, Liverpool, L1 4DG  
 T +44 (0)151 707 0110 E info@cassassociates.co.uk W www.cassassociates.co.uk

client  
 UNITED UTILITIES

project  
 PHYNIS FARM

drawing title  
 Barn C  
 Plans and Elevations As Proposed

scale @ A1	1:100@A1	<b>1541/008</b> A
date	05.08.20	
drn	RR	

Original paper size (A1) 841x 594mm

© 2023 Cass Associates. All rights reserved. This drawing is the property of Cass Associates and the information can only be reproduced with their prior permission.