
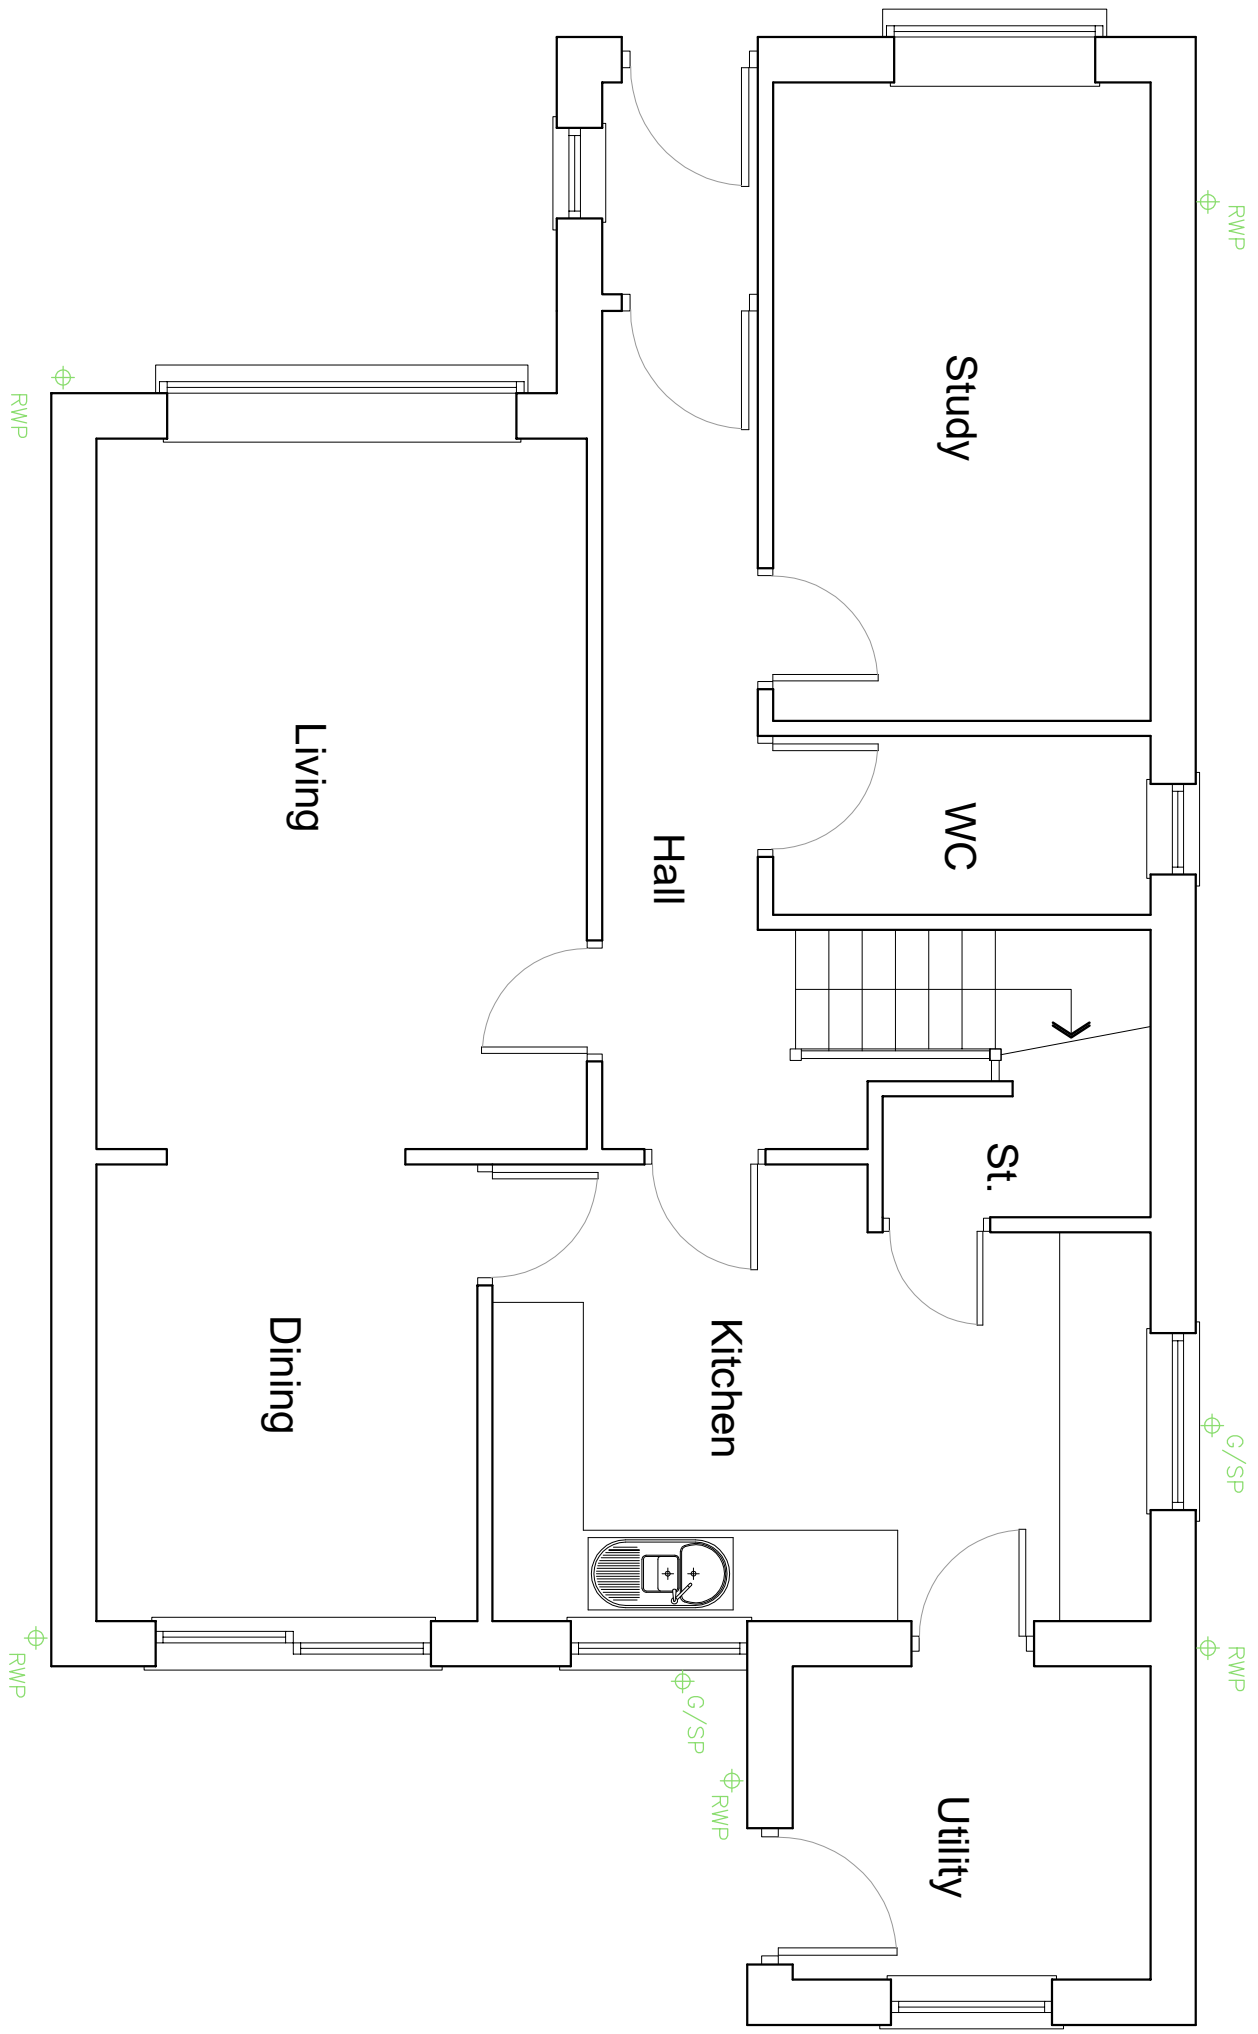


NORTH

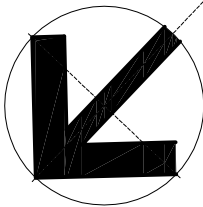

EXISTING GROUND FLOOR PLAN

qww+q architects The Annex Lowerfold Farm Oxwoldwistle BS54GA Private Residential Housing Commercial Conservation Domestic Tel: 01254 485848 Email: info@qww-architects.com Web: www.qww-architects.com		Architects Registration Board		Client MR_ & MRS_LAMBERT		Scale 1:50		Sheet Size A3		Job Number 22-072		Drawn By AW		Checked AW	
Project 2_HIGHER_FIELD LANGHO		Drawing Title EXISTING GROUND_FLOOR_PLANS		Drawing Status PLANNING		Drawing Number PL/03		Revision		First Issue					

©www.qwwarchitects Ltd 2020 | This Drawing is to be used in conjunction with all other project associated drawings and information. Do not scale from this drawing. All dimensions are given in millimetres and are rounded up to the nearest millimetre. The drawing is copyright and the property of qww architects. Ltd