



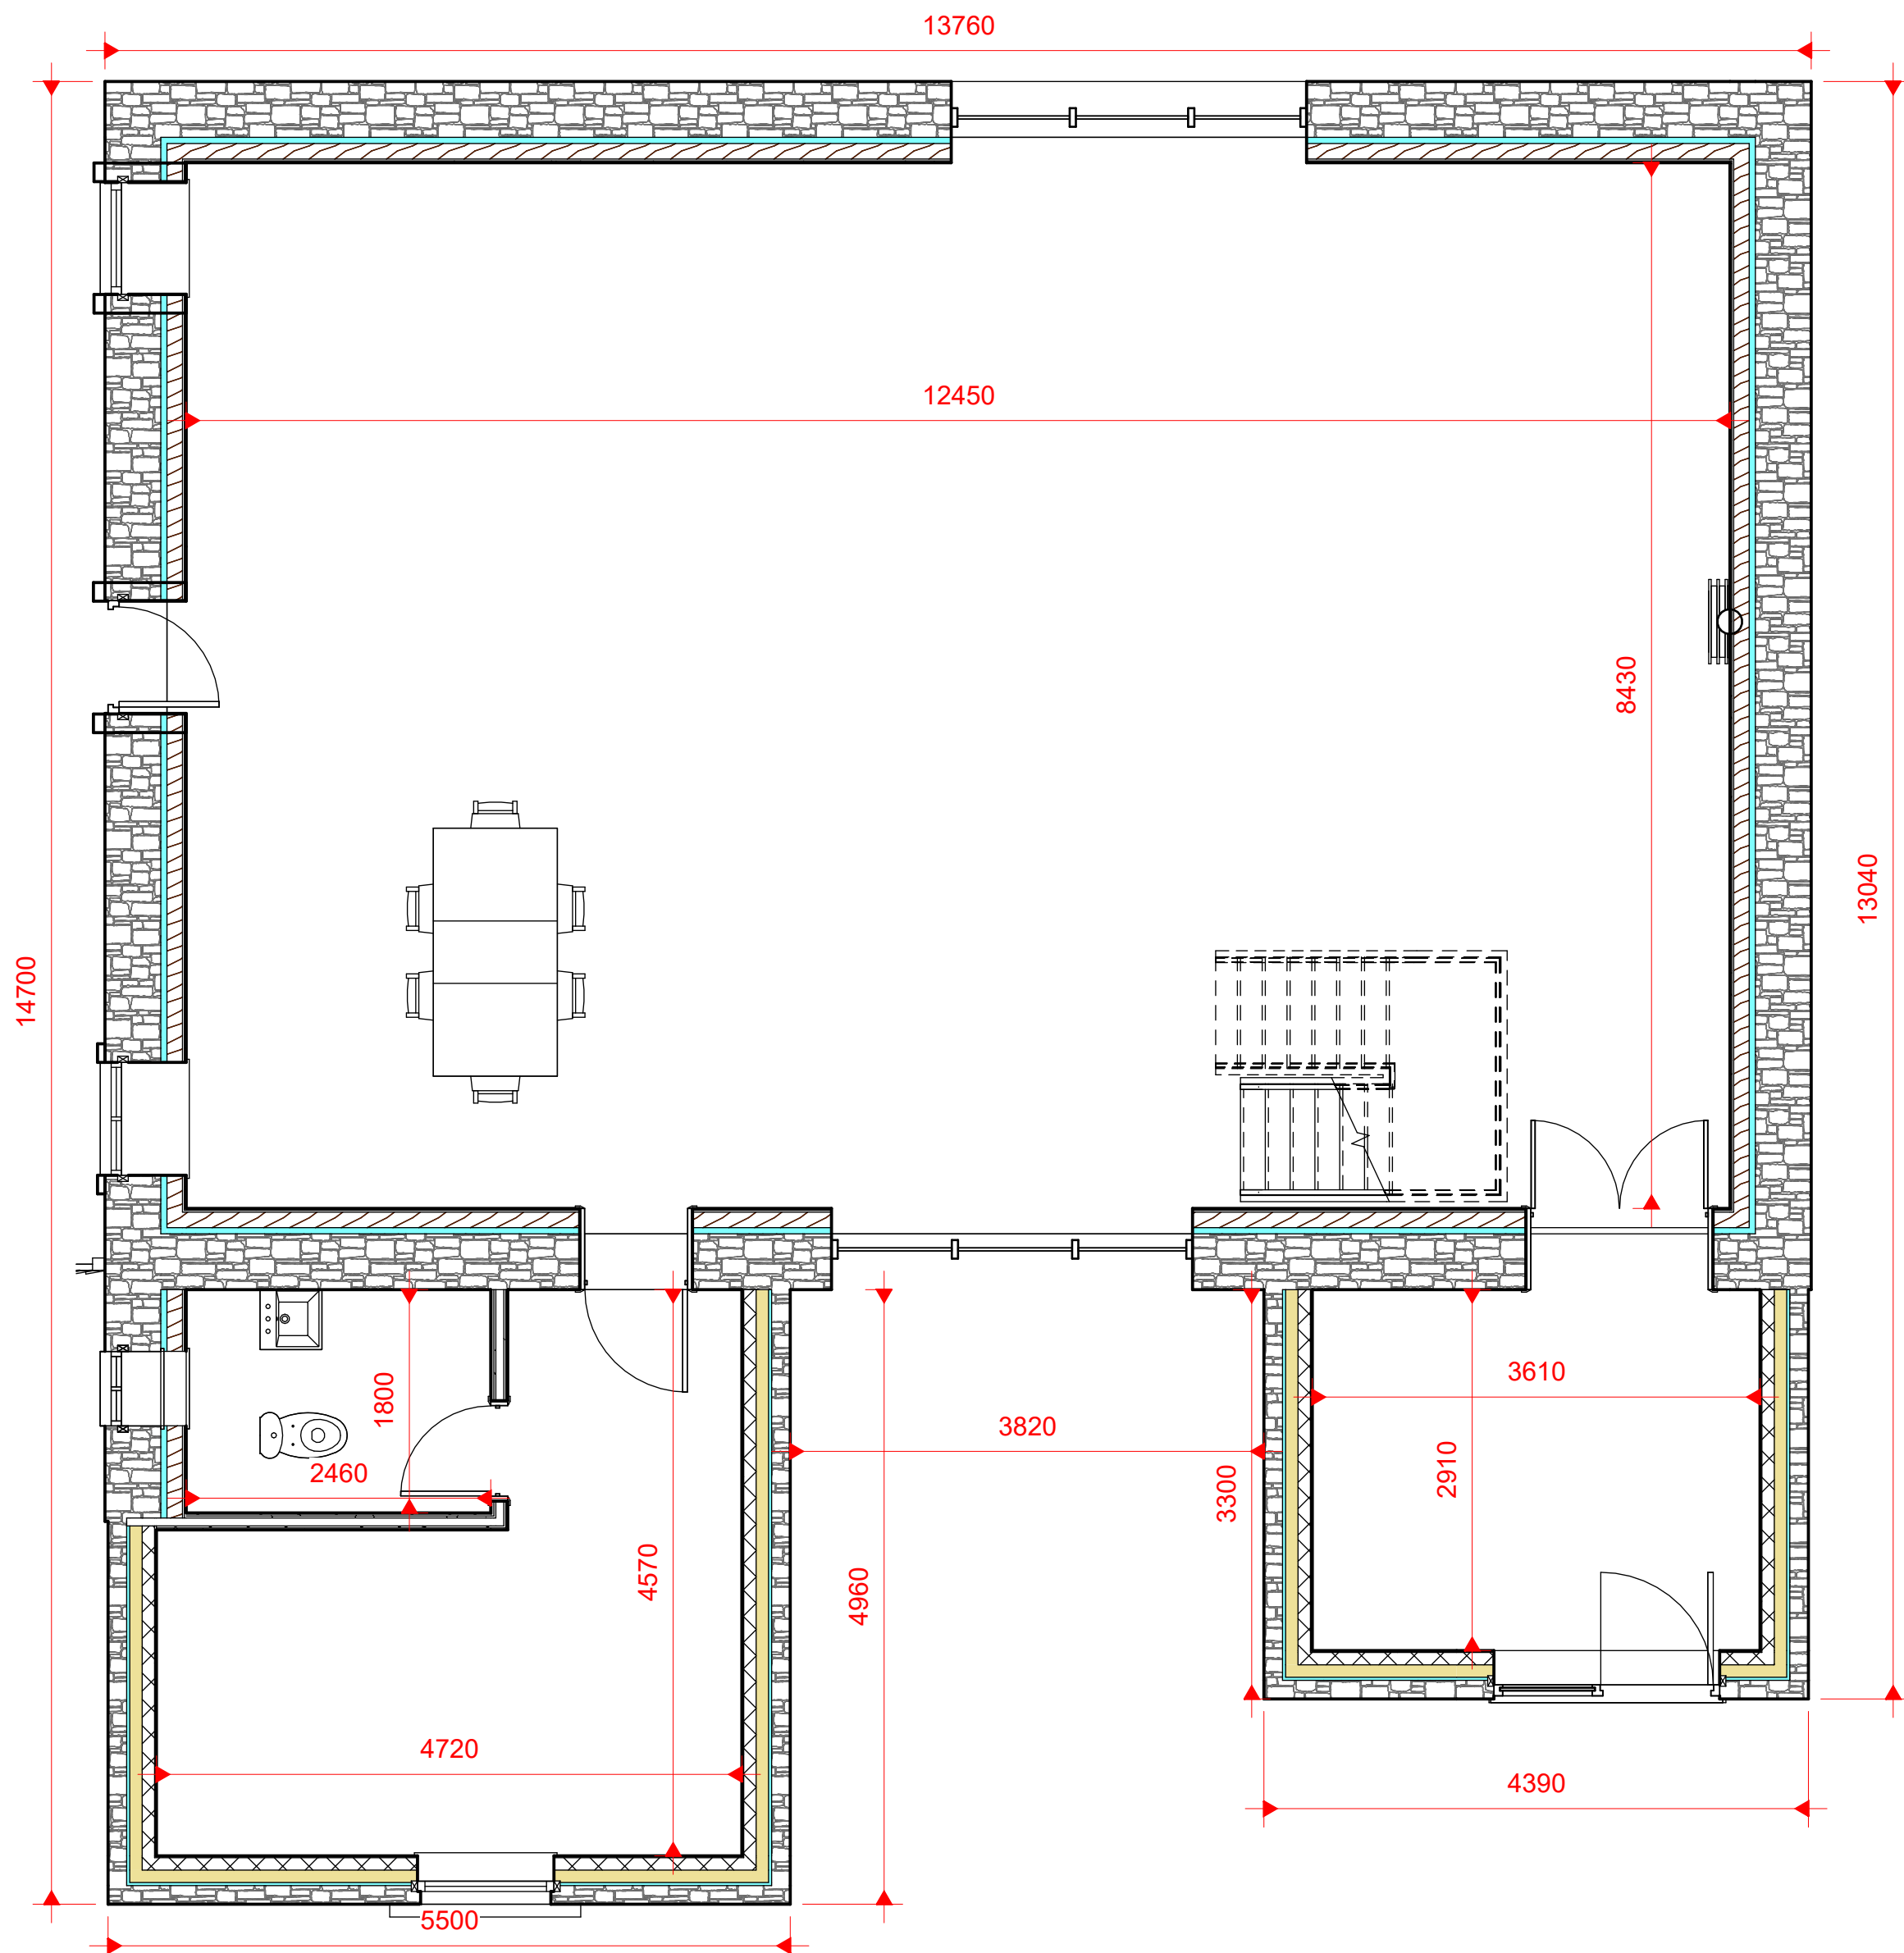

1
0 PROPOSED GROUND FLOOR DIMENSIONS
1 : 50

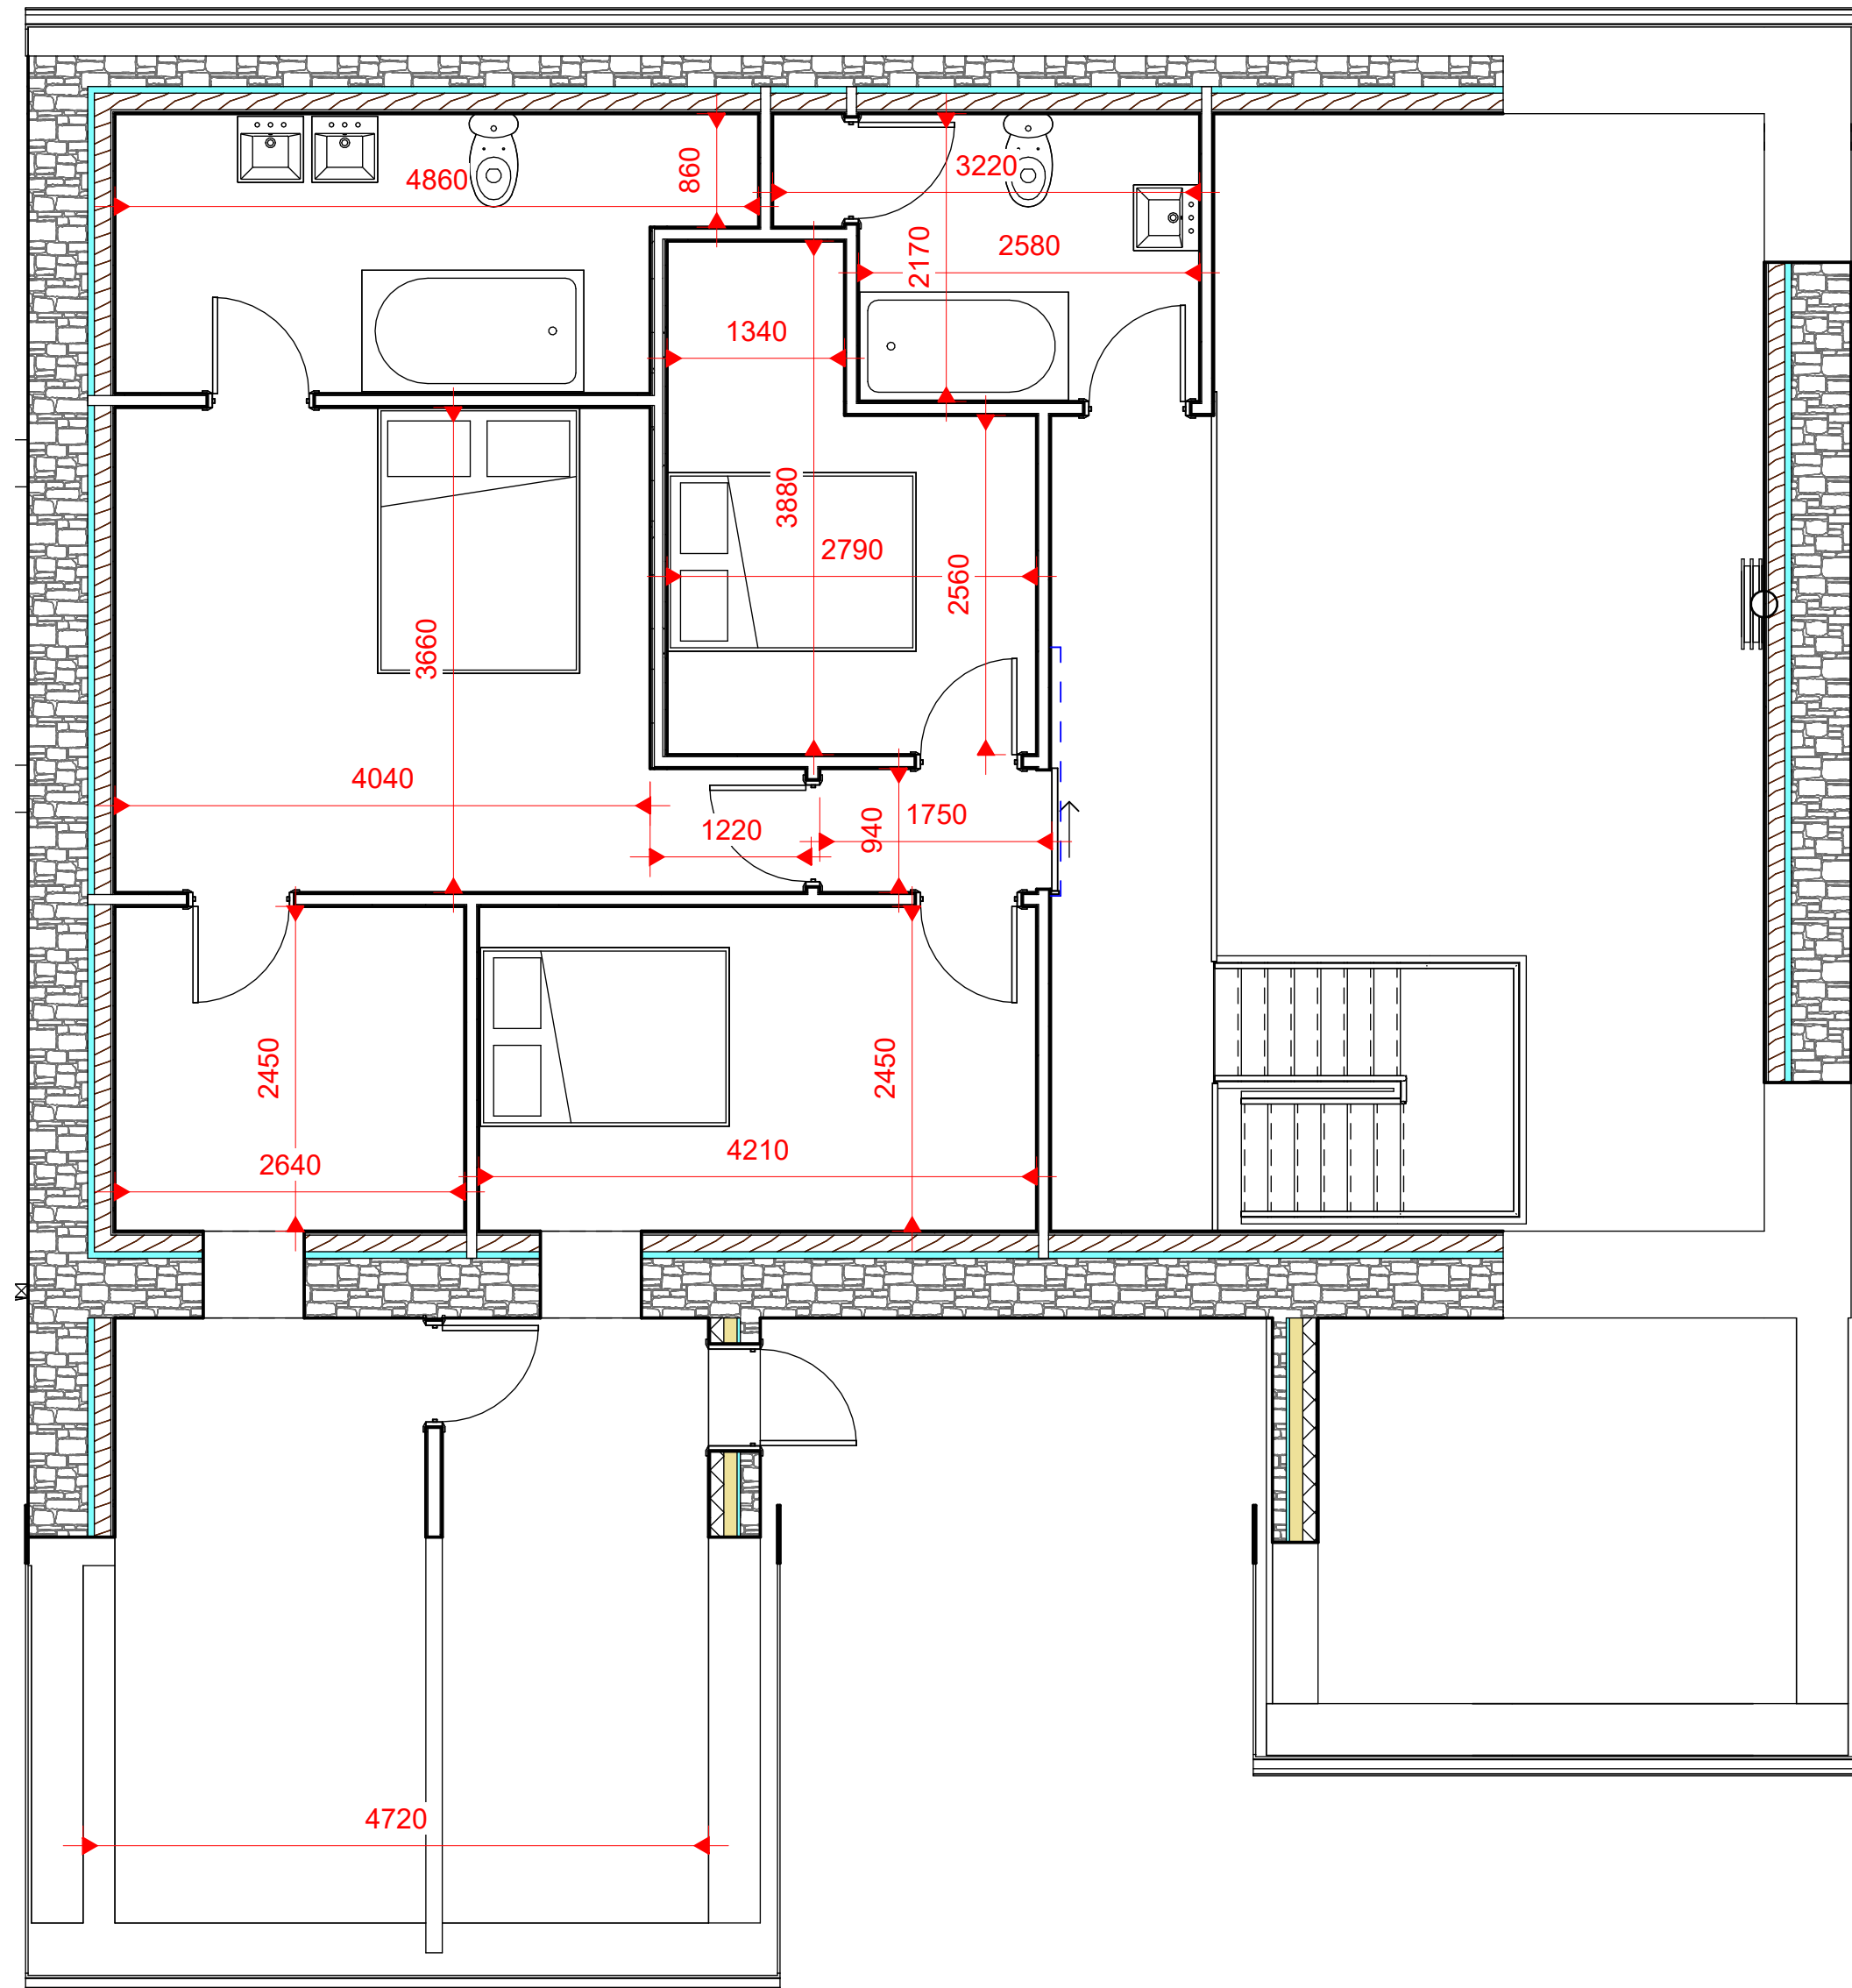

2
1 PROPOSED FIRST FLOOR DIMENSIONS
1 : 50

Peter Hitchen
Architects

Marathon House
The Sidings Business Park
Whalley, BB7 9SE

01254 823 885

www.peterhitchenarchitects.co.uk

NOTES:

No.	Description	Date

CLIENT: Mr & Mrs Towler
Loft Shay Farm
Clitheroe Road
Knowle Green
PR3 2YQ

PROJECT:

BARN CONVERSION

SHEET:

PROPOSED FLOOR PLANS
DIMENSIONS

Project number	PHA/617
Date	16/01/2023
Drawn by	LW
Checked by	PH

A1.4.1

Scale	1 : 50
Sheet size	A1