




1 0 PROPOSED GROUND FLOOR
1 : 50

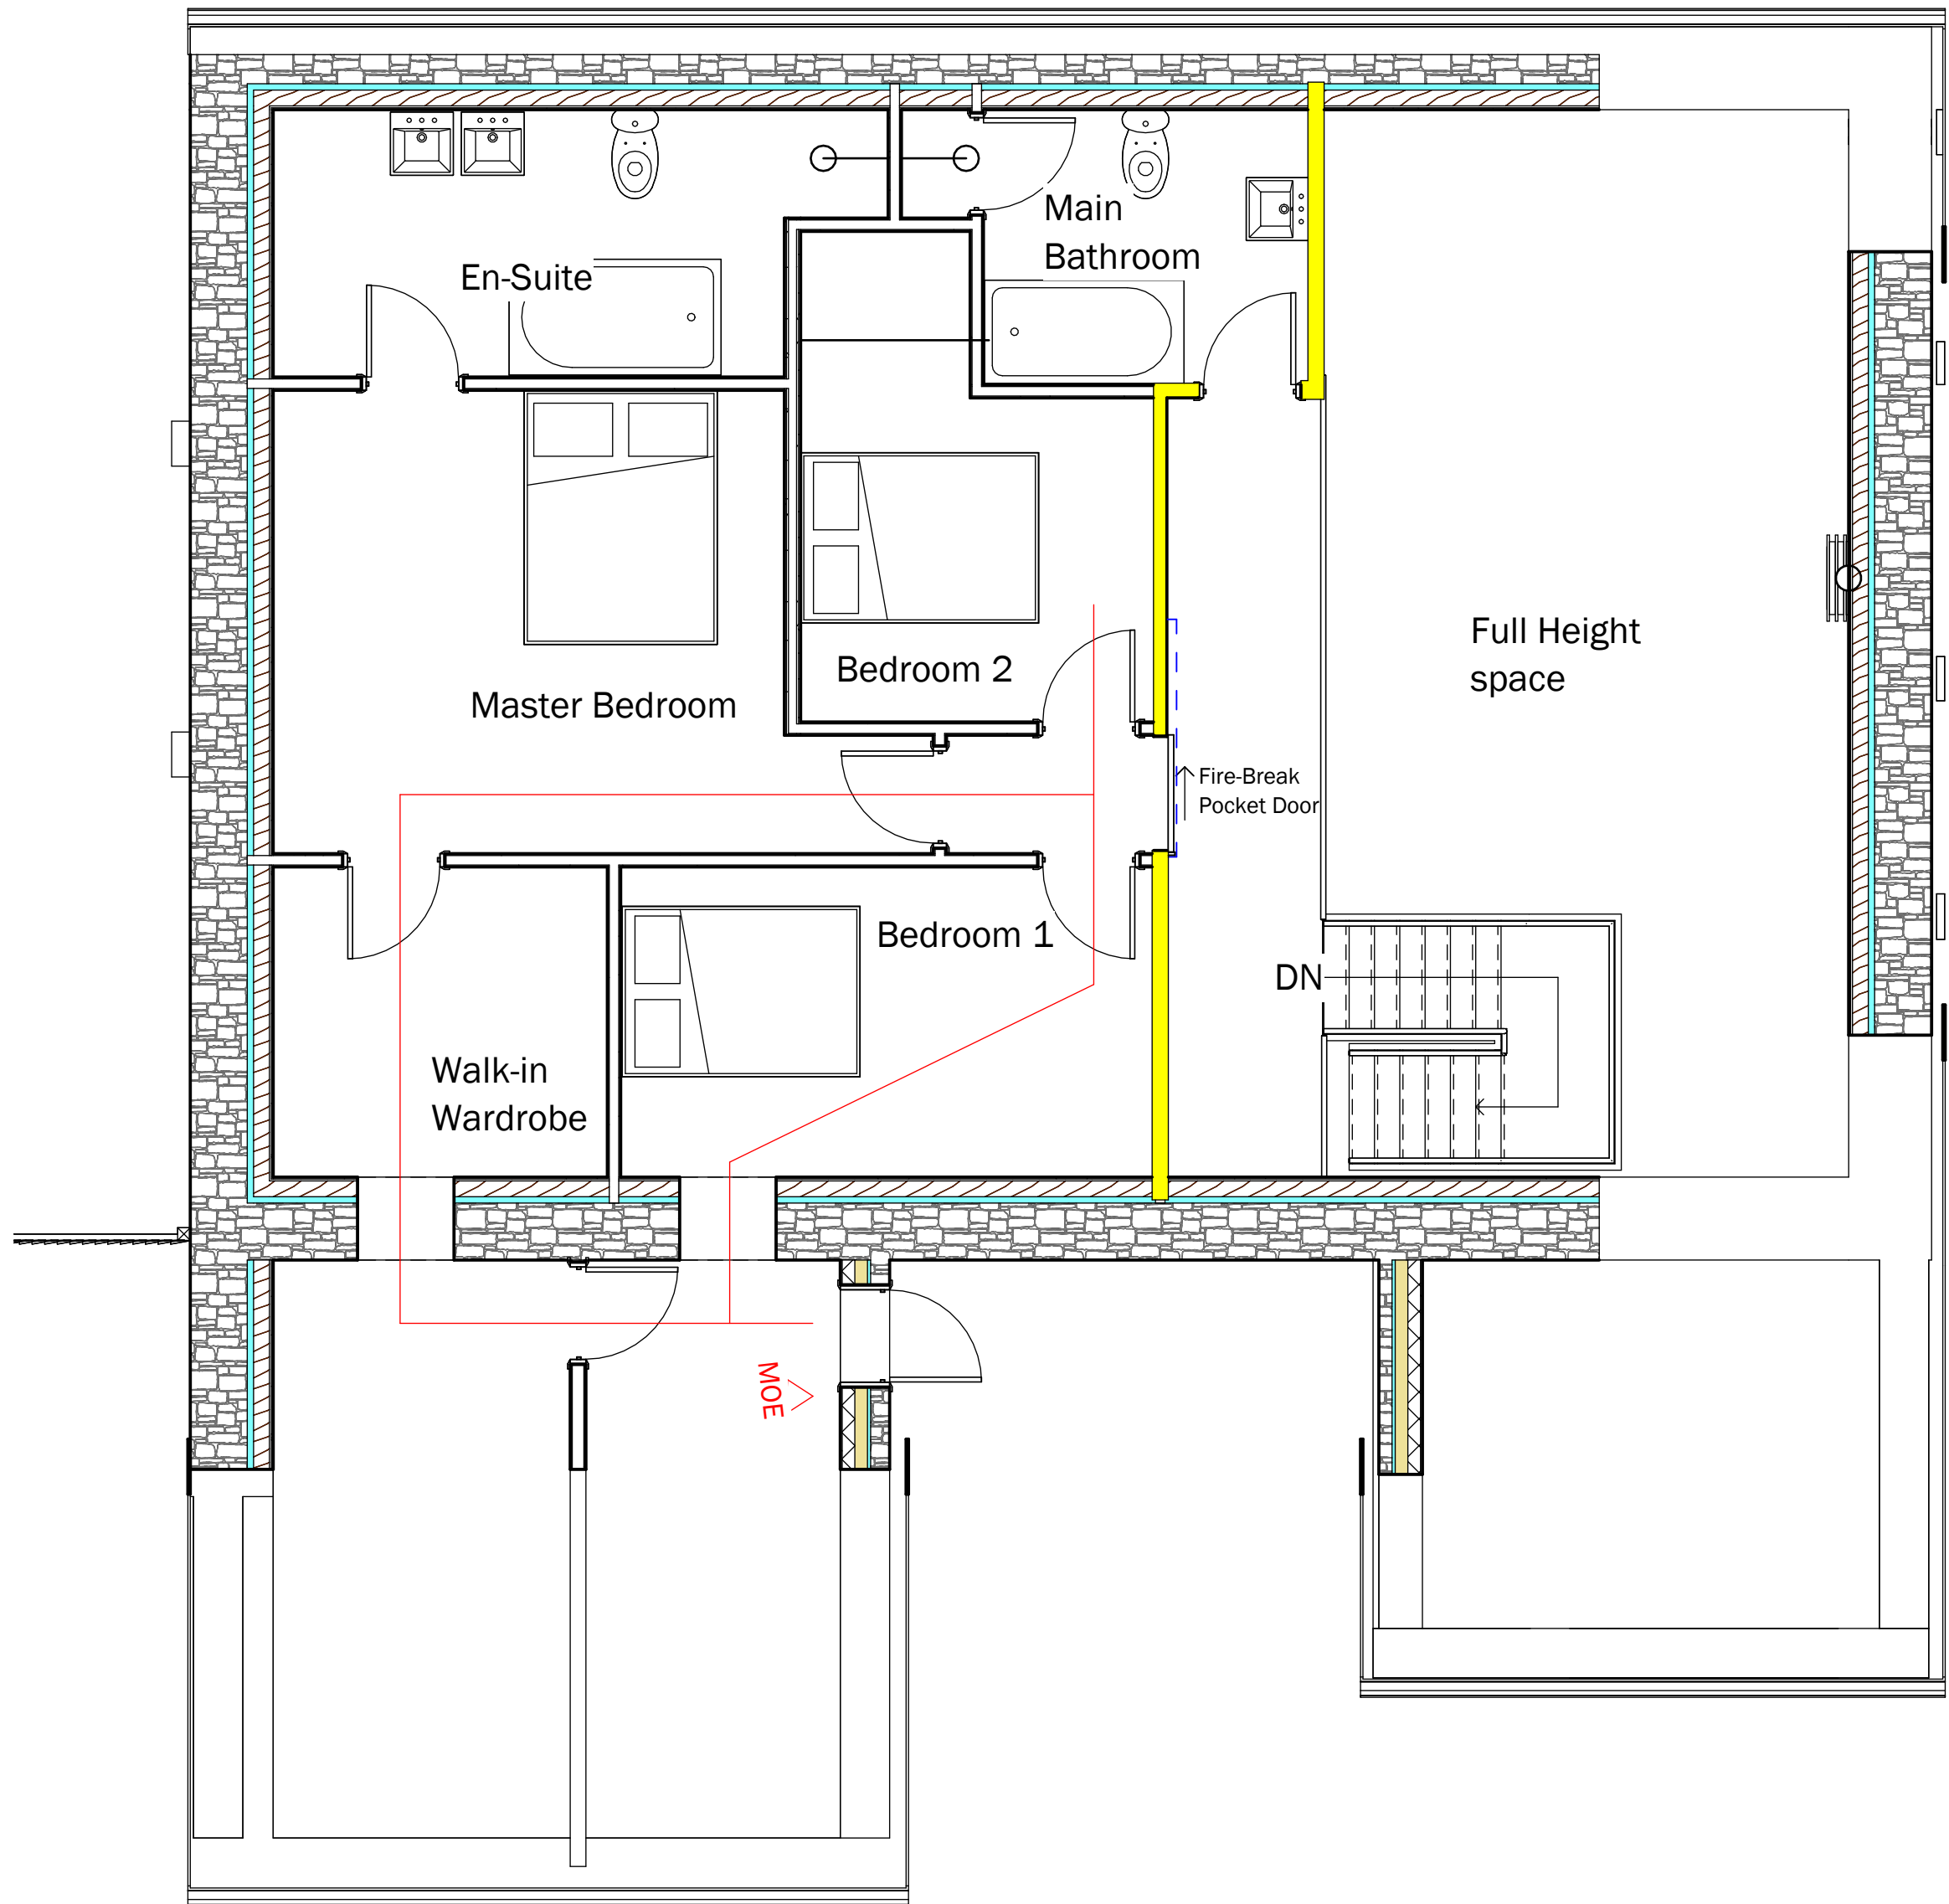

2 1 PROPOSED FIRST FLOOR
1 : 50

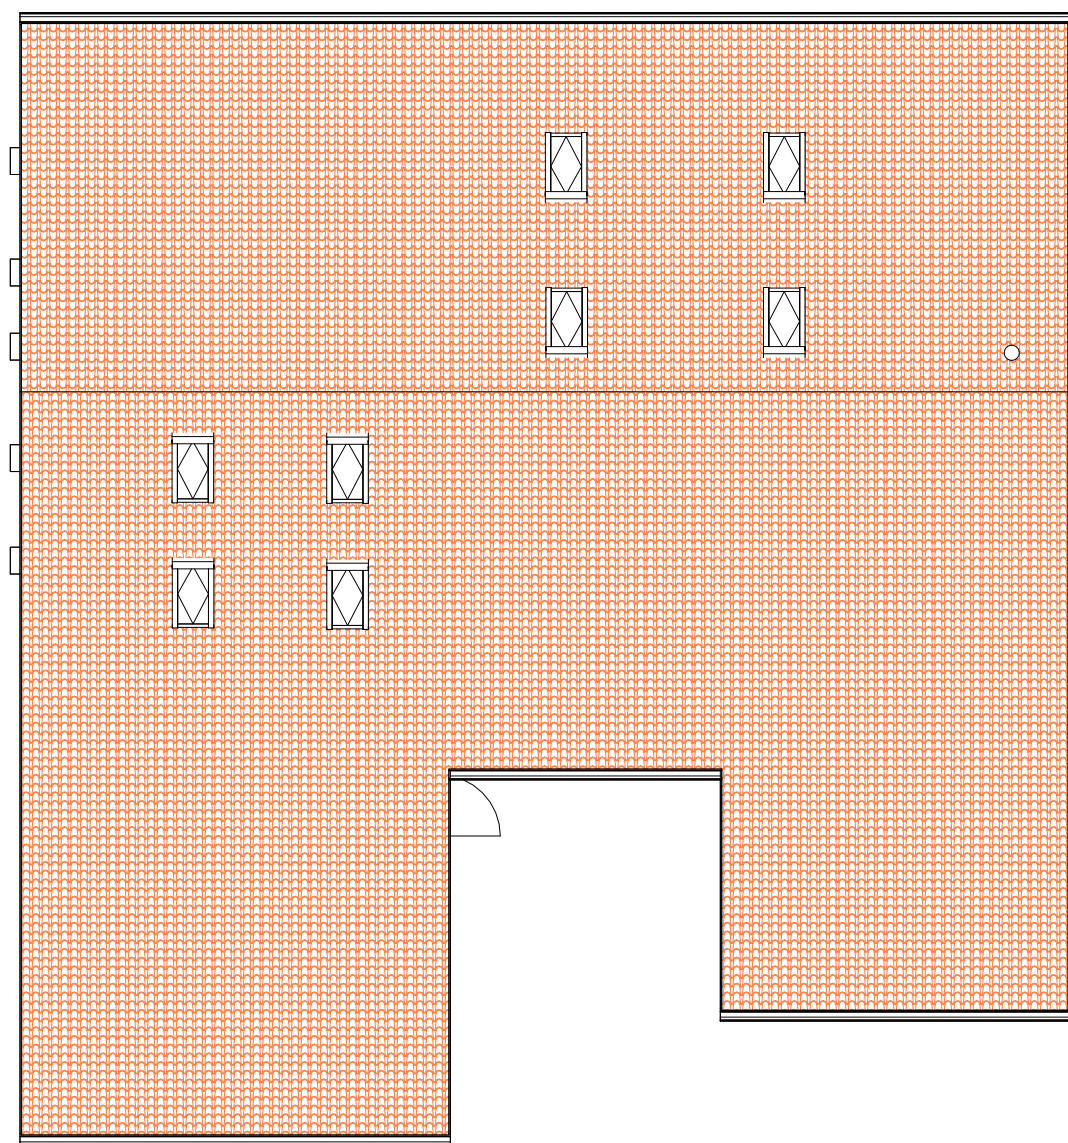

3 2 PROPOSED ROOF PLAN
1 : 100

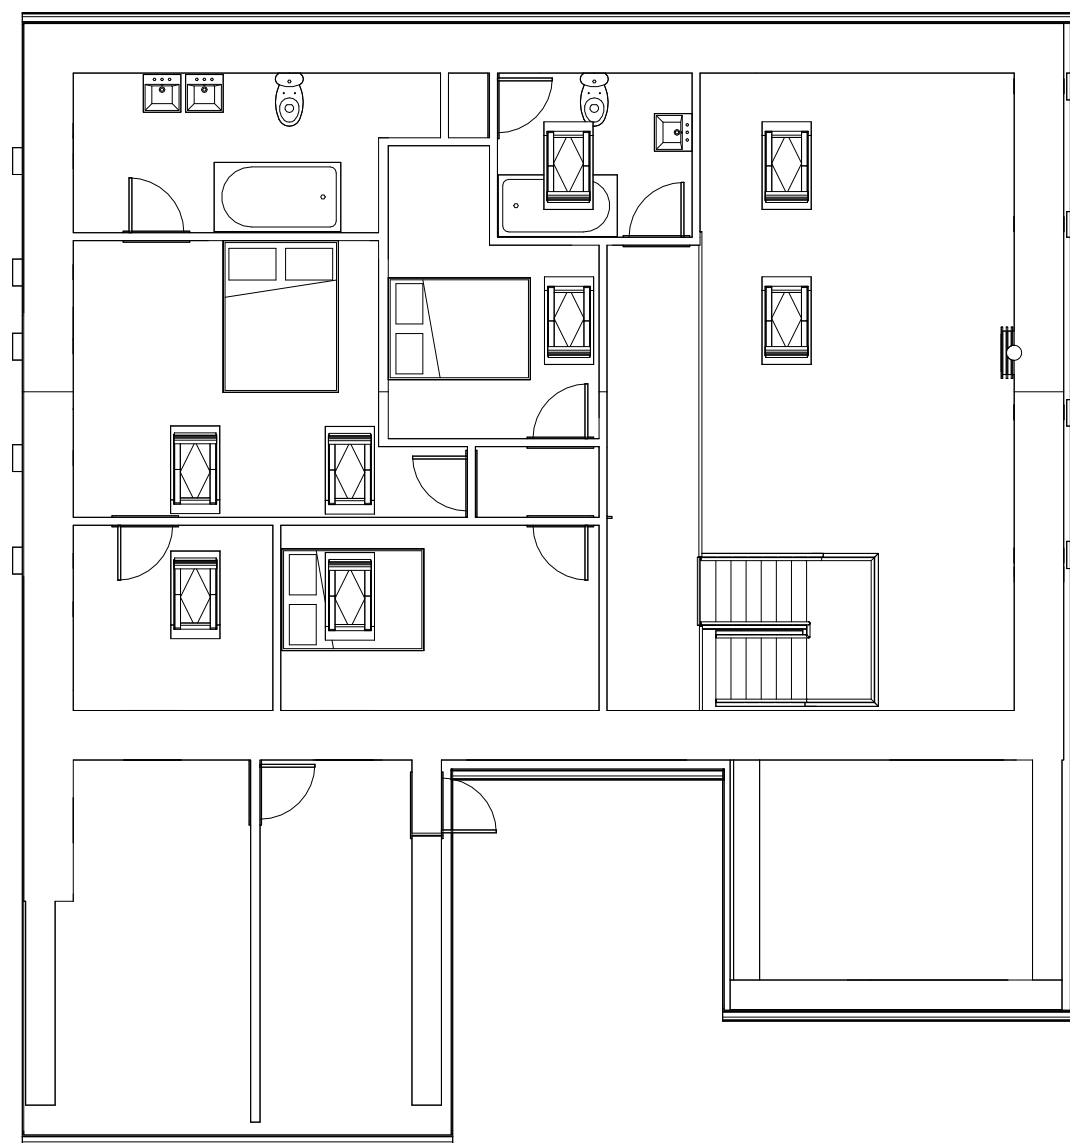

4 2 PROPOSED ROOF PLAN HIDDEN
1 : 100

Peter Hitchen
Architects

Marathon House
The Sidings Business Park
Whalley, BB7 9SE

01254 823 885

www.peterhitchenarchitects.co.uk

NOTES:

No.	Description	Date

CLIENT: Mr & Mrs Towler
Loft Shay Farm
Clitheroe Road
Knowle Green
PR3 2YQ

PROJECT:

BARN CONVERSION

SHEET:

PROPOSED FLOOR PLANS

Project number PHA/617

Date 16/01/2023

Drawn by LW

Checked by PH

A1.4

Scale As indicated

Sheet size A1