


1:200 Scale

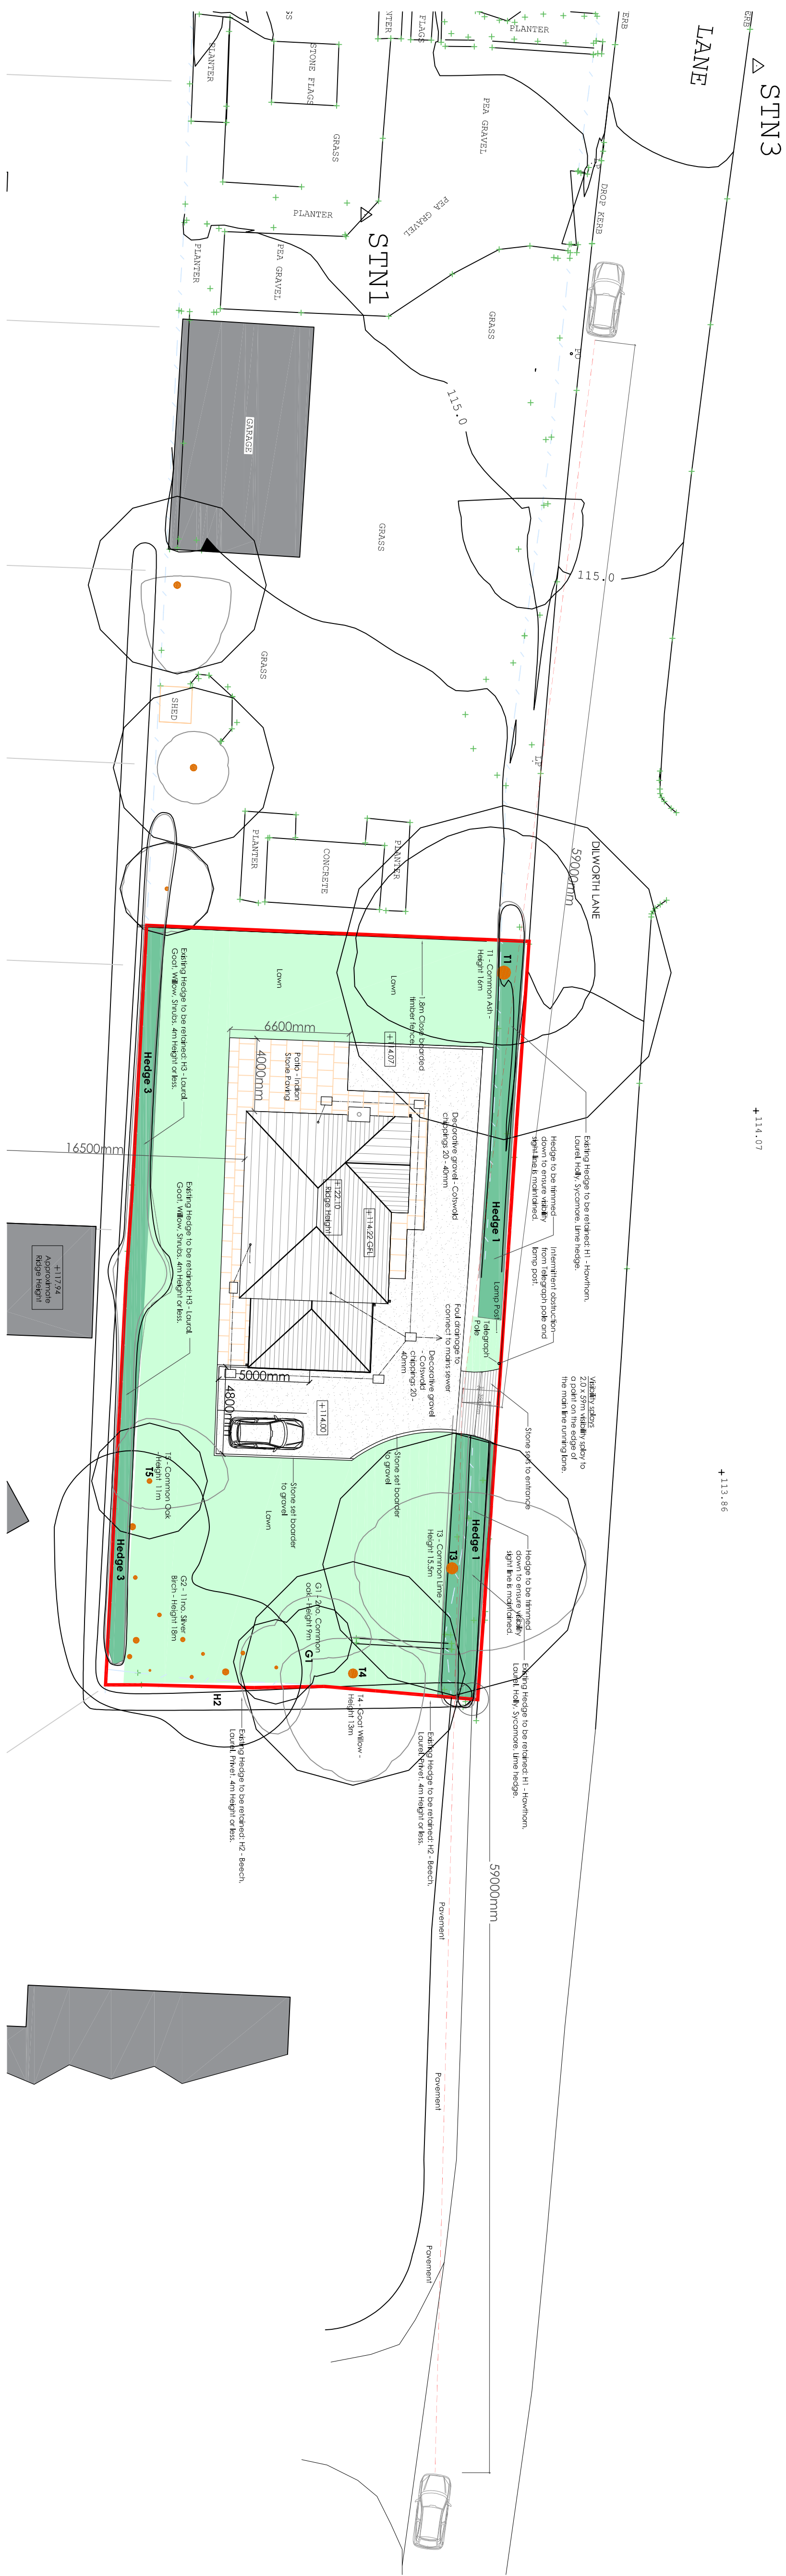

PROPOSED SITE PLAN
SCALE 1:200



Visibility to East



View looking back at Visibility to East - over pavement

Client	Mt D Norris
Job Title	Proposed New Dwelling at 41 Dilworth Lane Longridge
Creating Title	Visibility Splays
Scale	1:200 @ A1
Date	Feb 2023
Drawn	Craig Harrison