


This drawing is to be read in conjunction with all relevant Architectural consultants' and specialist drawings and specifications. The Architect is to be notified of any discrepancies before proceeding. Do not scale from this drawing. All dimensions and levels are to be checked on site. This drawing is subject to copyright. All work carried out before Planning and Building Permission has been granted is at the contractor's risk.

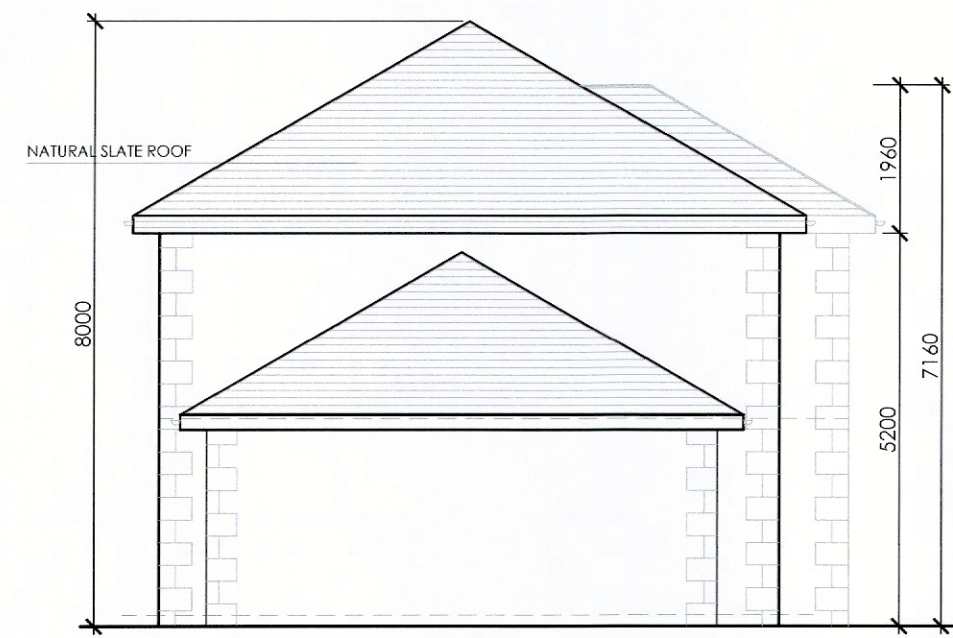


PROPOSED EAST ELEVATION
SCALE 1:100



PROPOSED NORTH ELEVATION
SCALE 1:100




PROPOSED WEST ELEVATION
SCALE 1:100

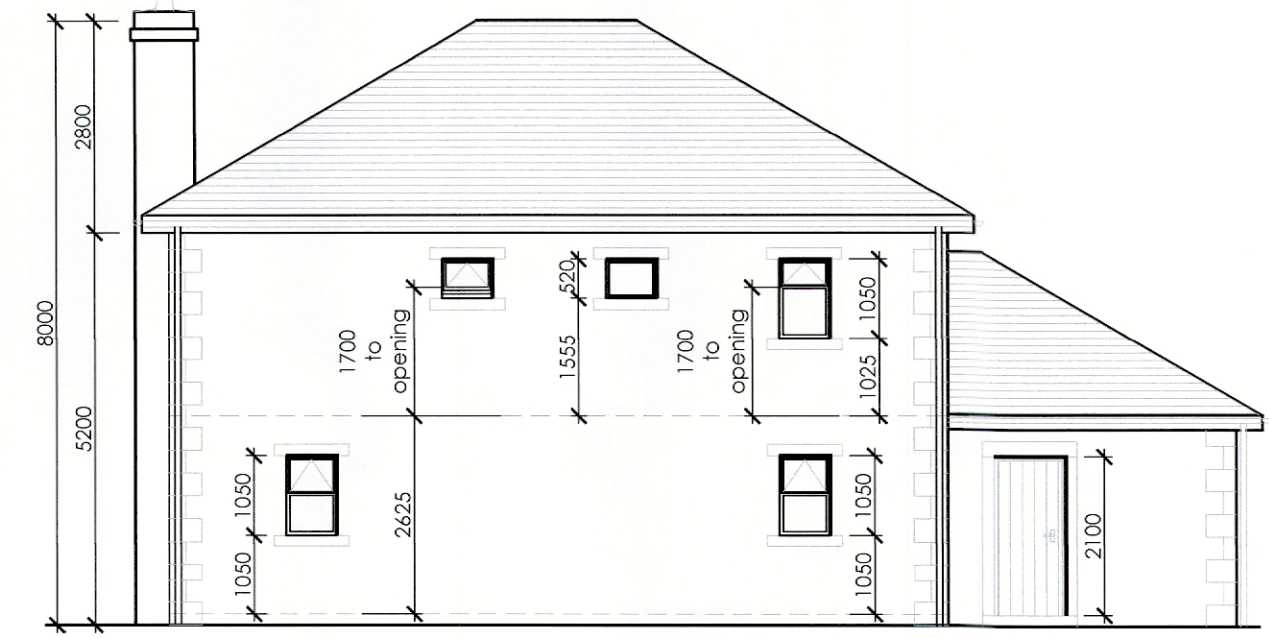


PROPOSED SOUTH ELEVATION
SCALE 1:100

RANDOM NATURAL STONE WITH
CUT STONE GUICHES AND
WINDOW SURROUNDS


NATURAL SLATE

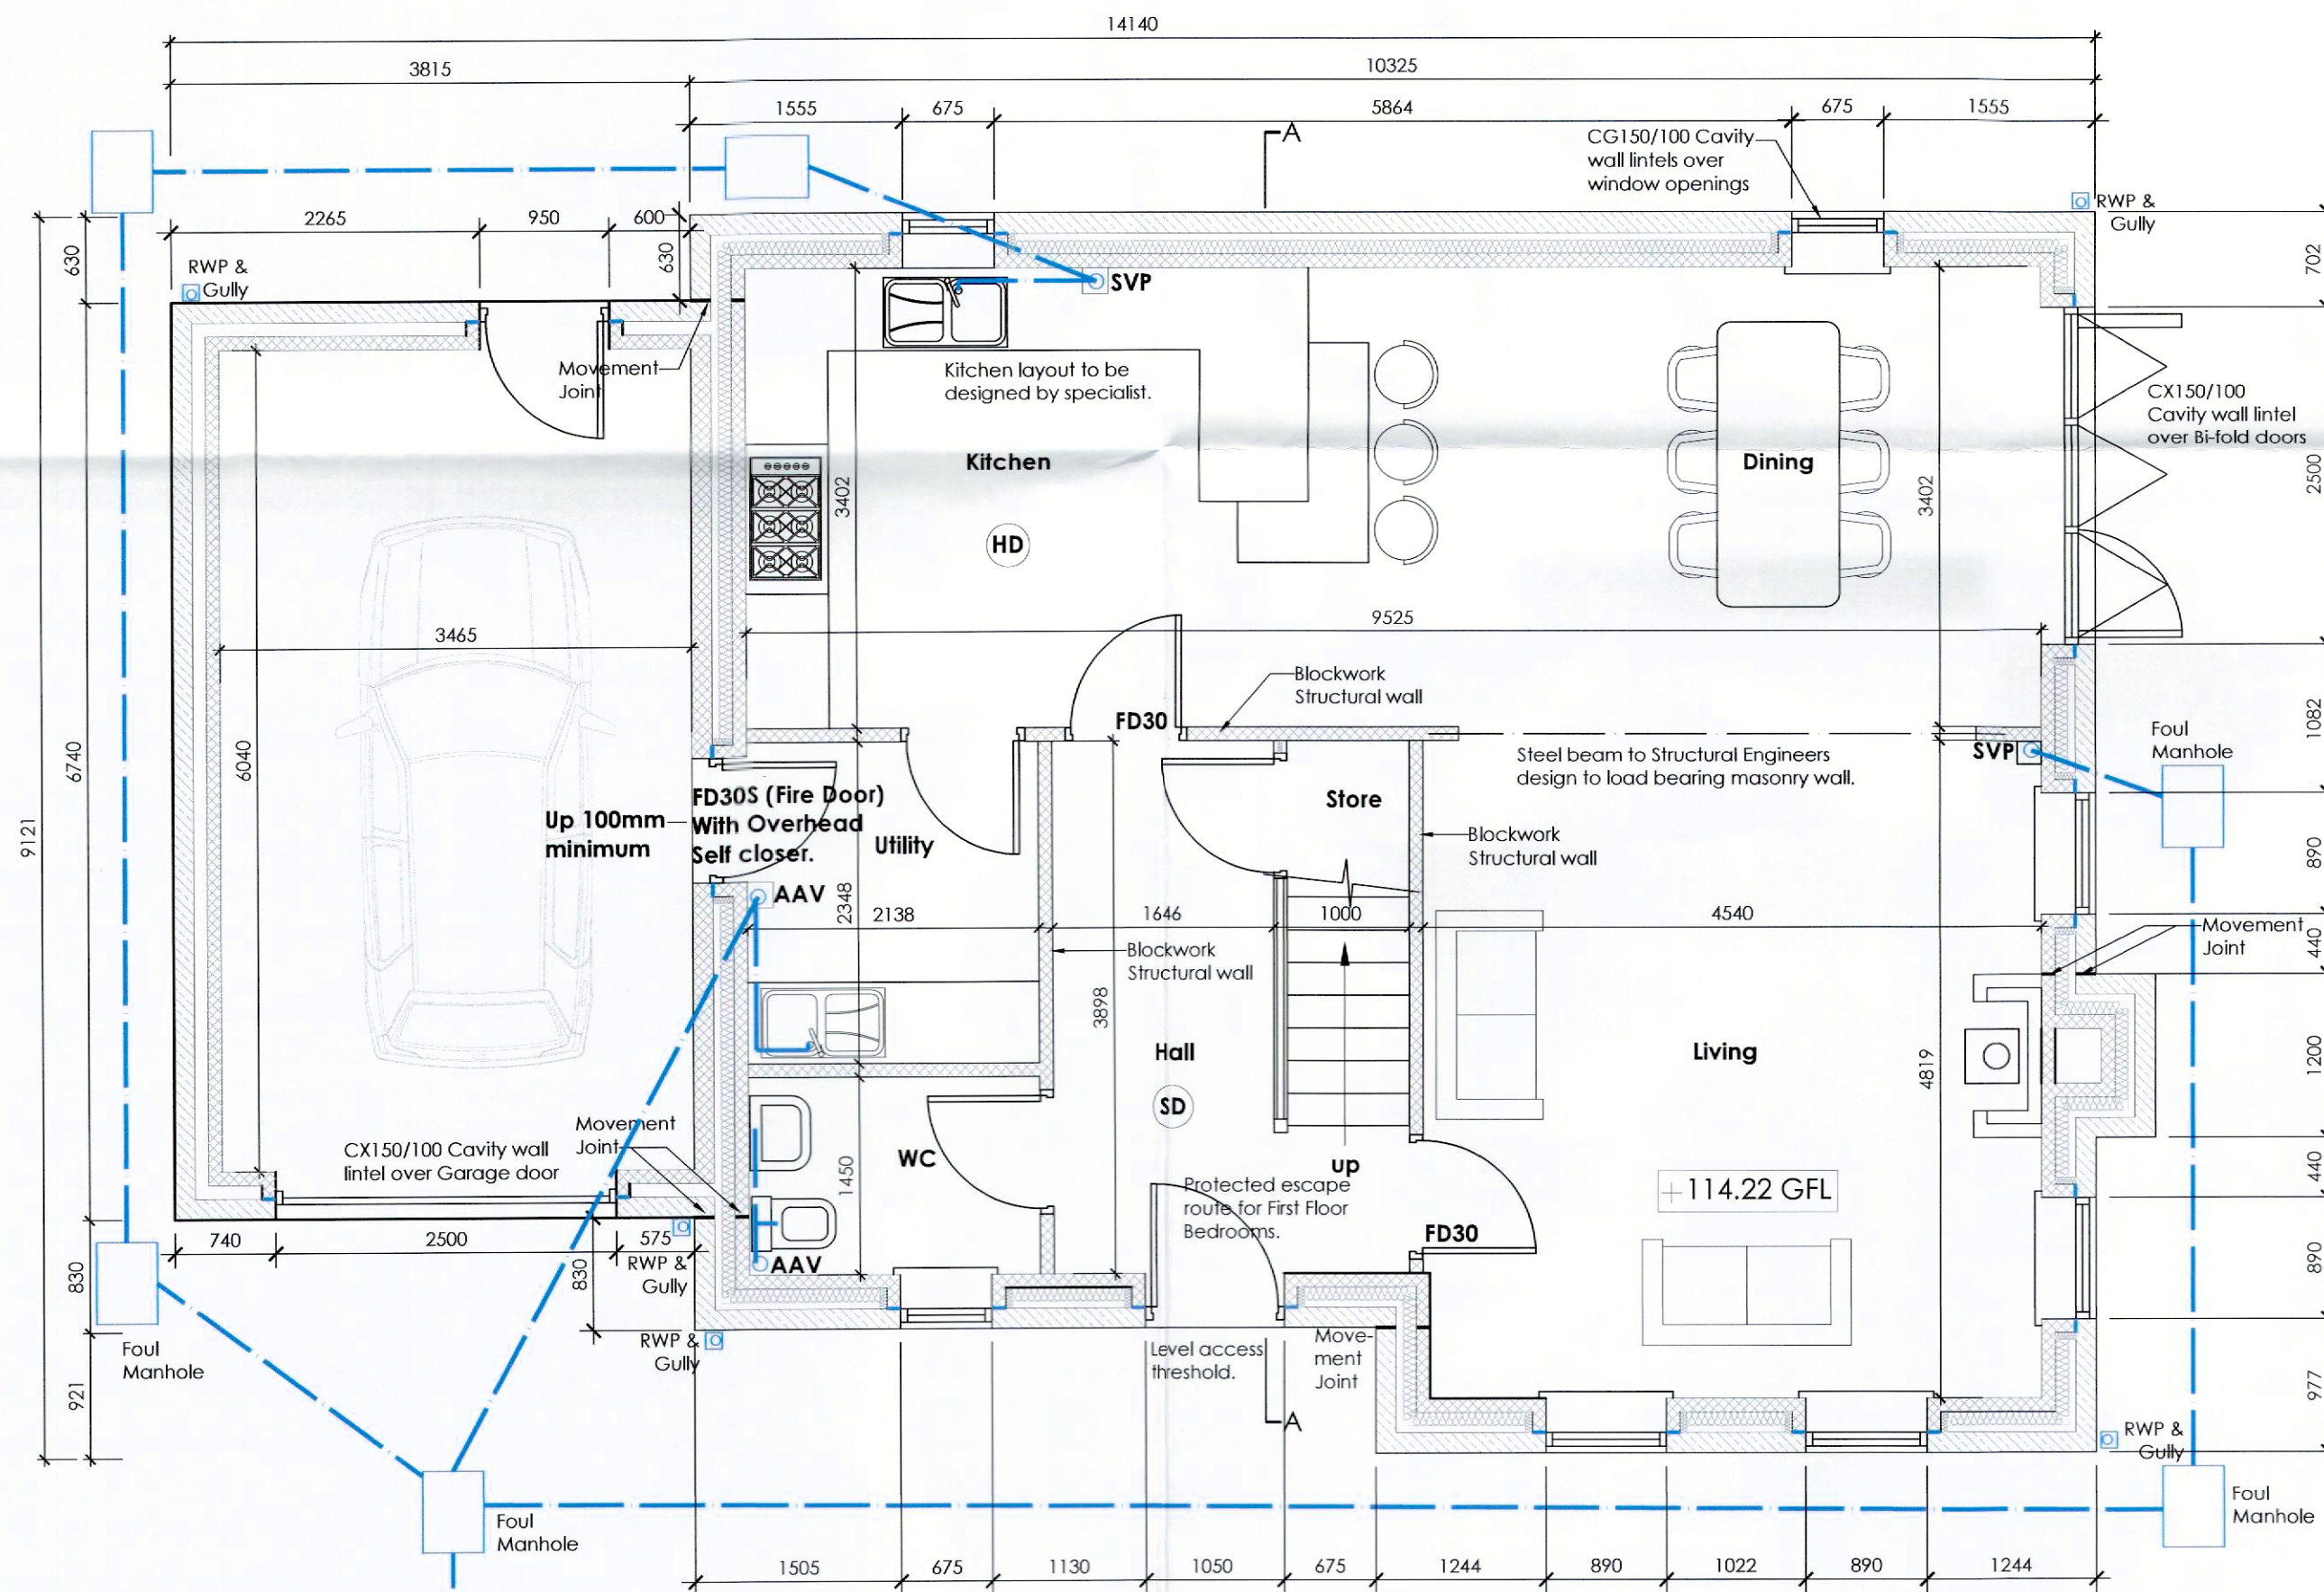

PROPOSED GROUND FLOOR PLAN
SCALE 1:50

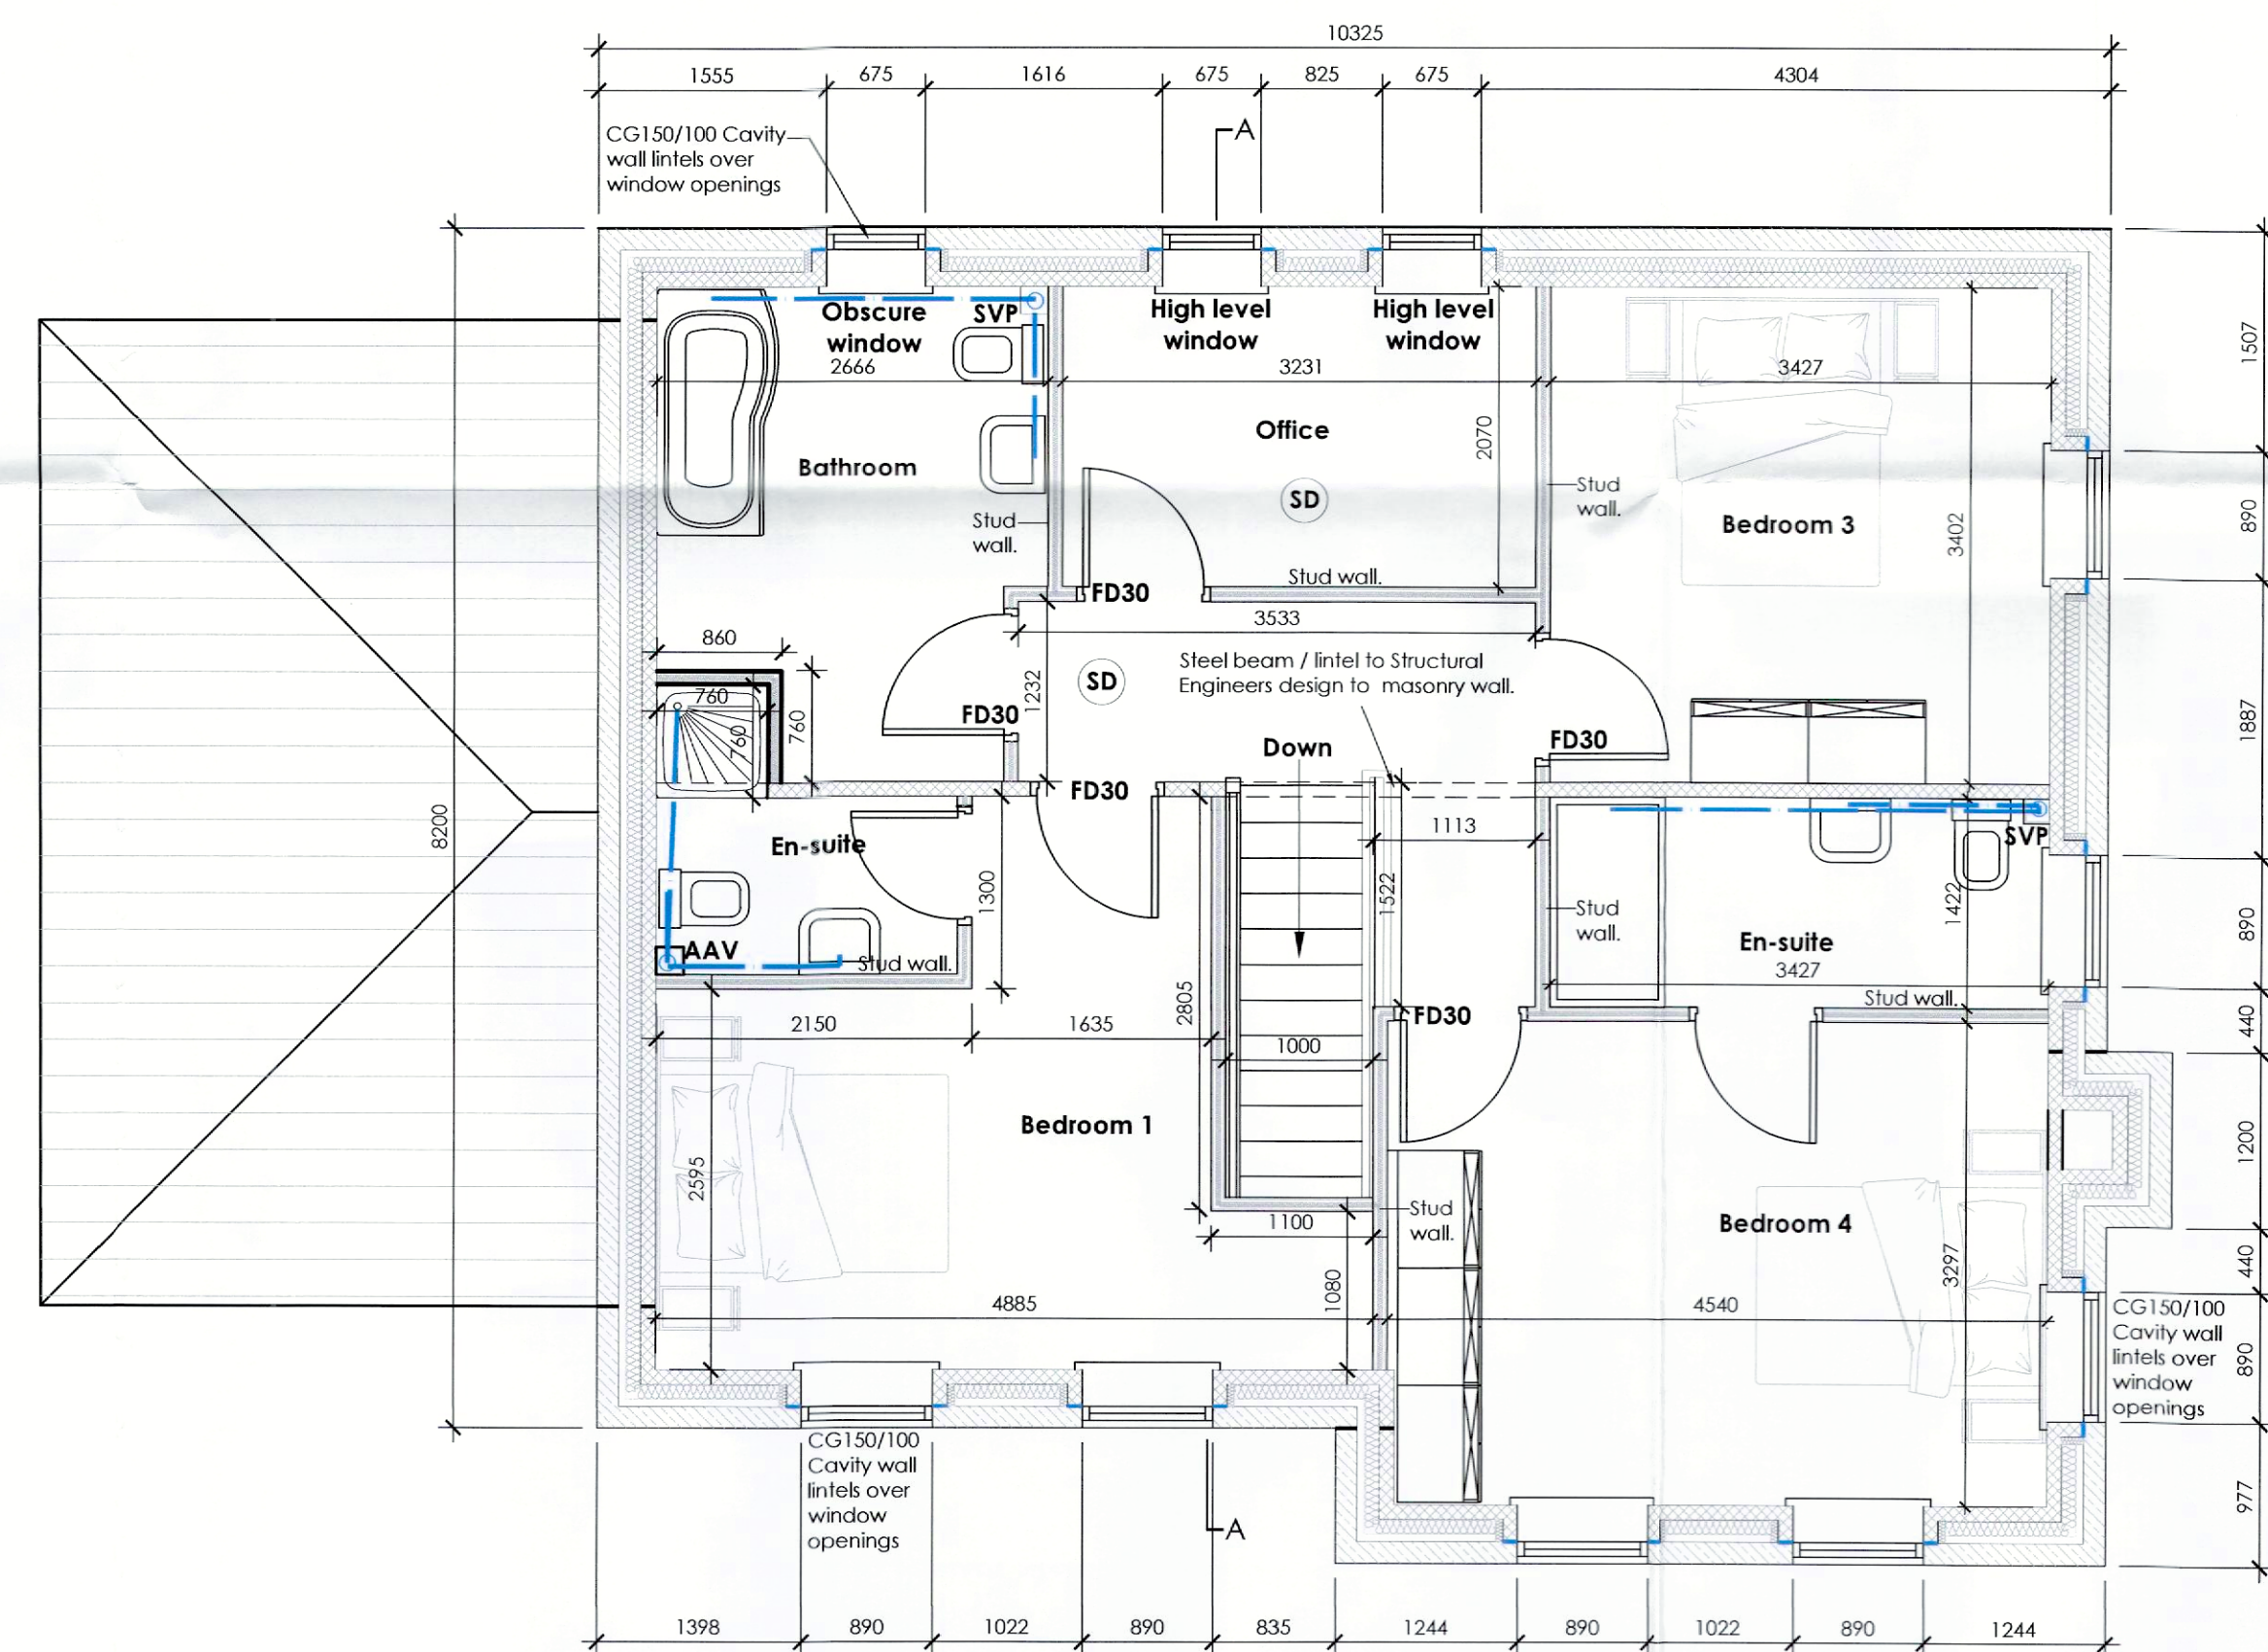

PROPOSED FIRST FLOOR PLAN
SCALE 1:50

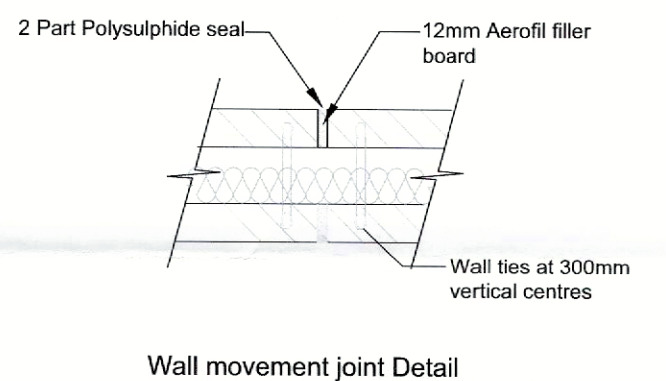

Wall movement joint Detail

Client
Mr D Norris

Job Title
Proposed New Dwelling at
41 Dilworth Lane
Longridge

Drawing Title
Proposed Floor Plans and Elevations

Scale
As shown @ A1

Date
June 2019

Drawn
Craig Harrison

spa ARCHITECTS

SUNDERLAND PEACOCK & ASSOCIATES LTD.
HAZELMER, PIMLICO ROAD, GUTHRIE
LANCASHIRE, BB7 2AG
01200 623178 01200 627328
info@sunderlandpeacock.com
www.sunderlandpeacock.com

4892 - B01