
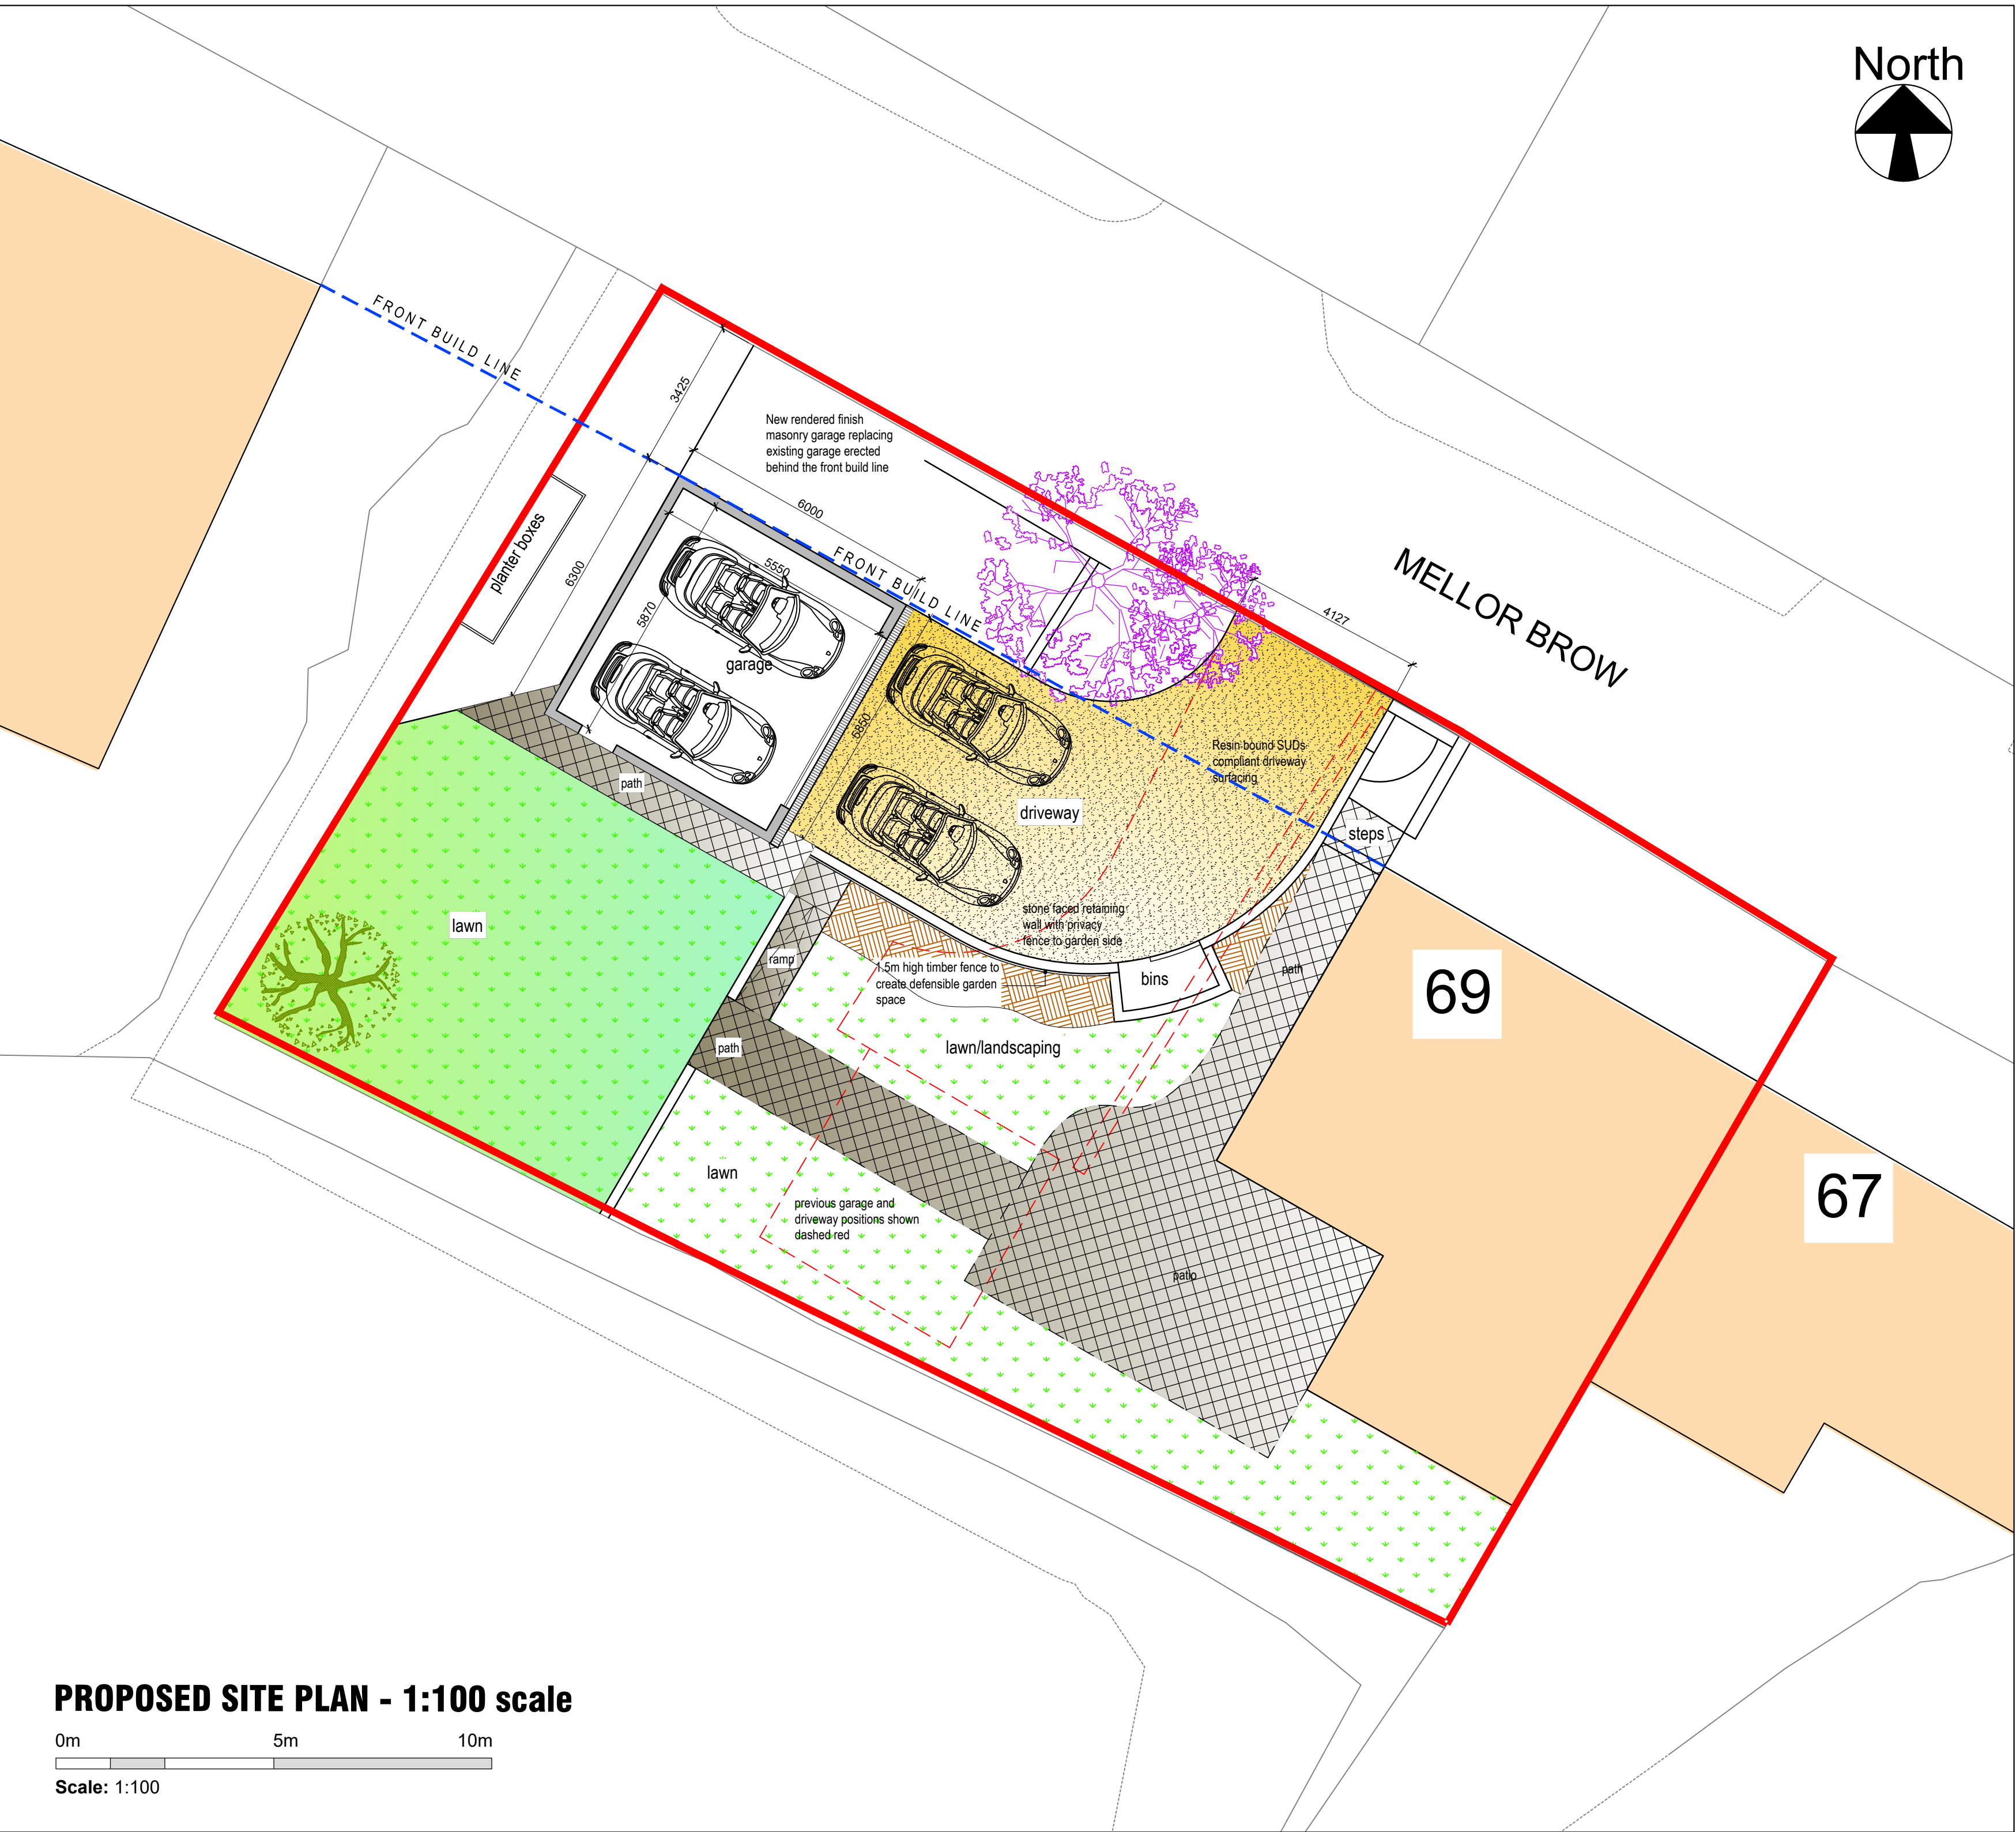
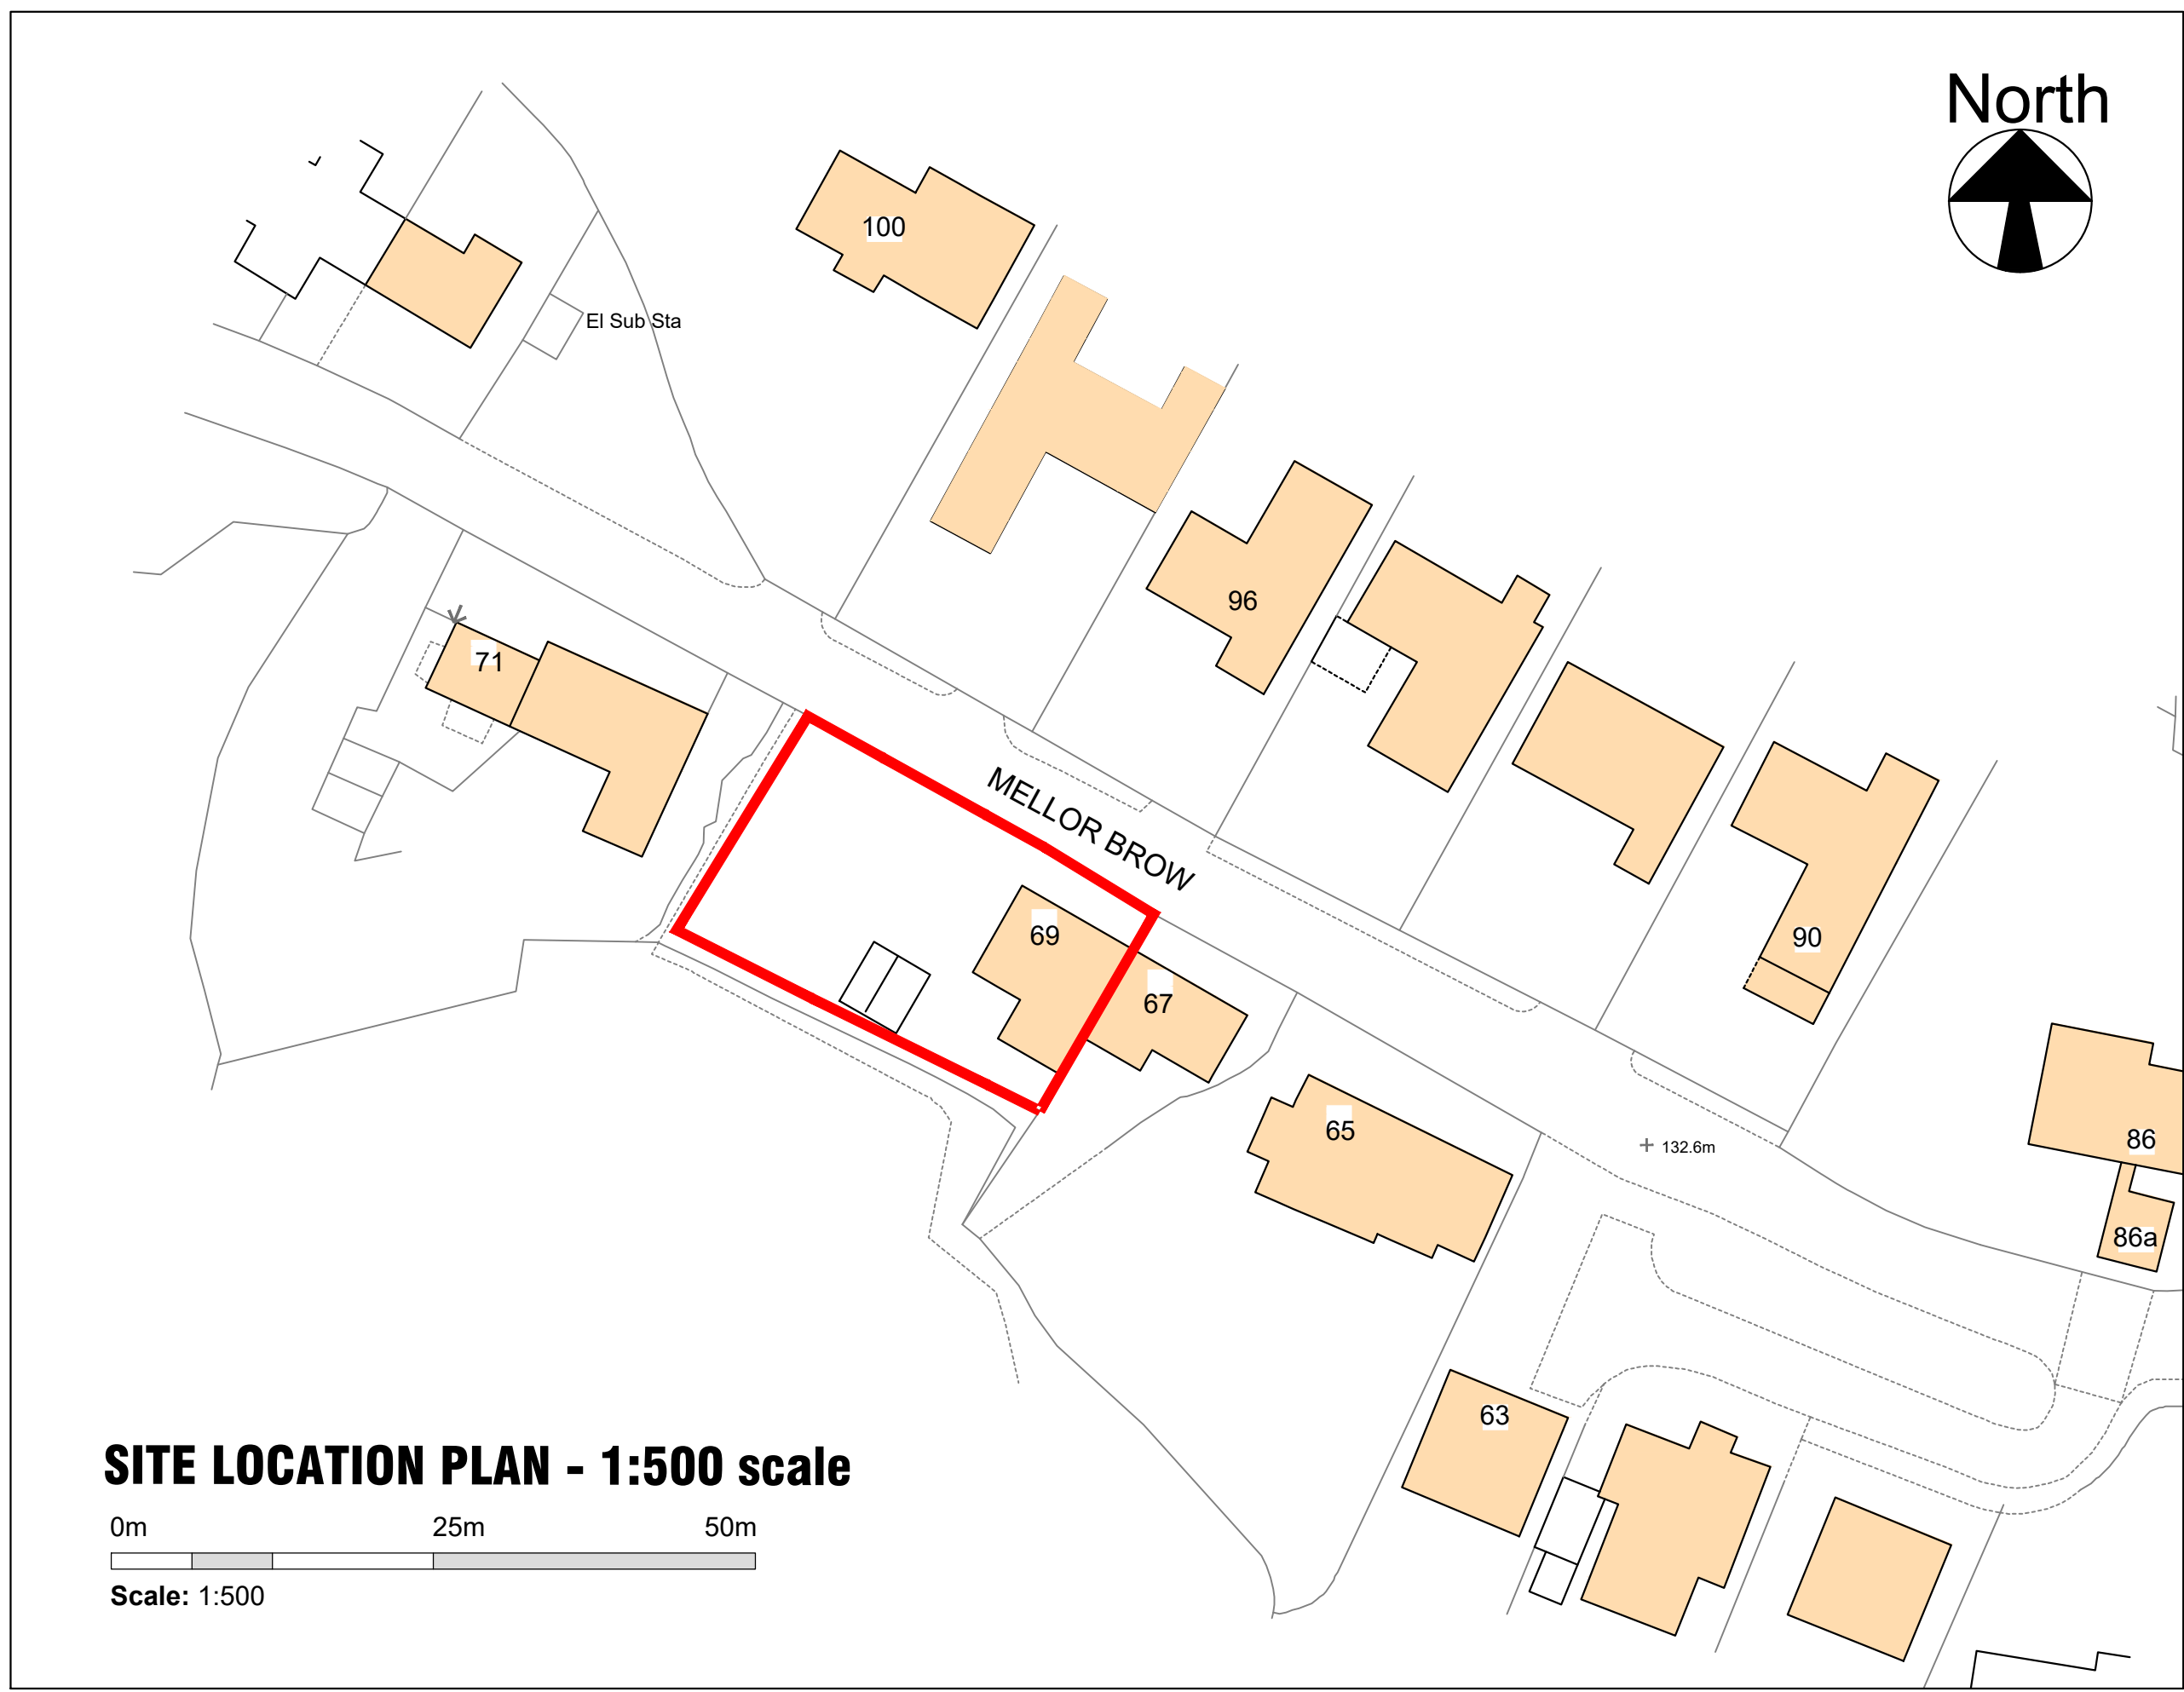
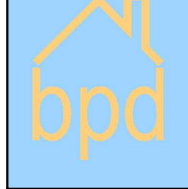


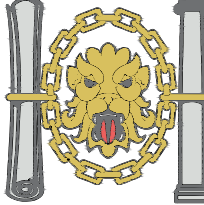

CDM HIGH RISK ASSESSMENT	
ITEM	RECOMMENDATION
Roof Timbers and Ironwork, Gables and Roof Water Courses	To prevent falls scaffolding & boarding of roof required. Mechanical handling required.
External Wall Plaster (Damp Course)	To prevent falls scaffolding required.
Mechanical Damp Course	To prevent falls scaffolding required.
Plumbing in Loft	Scaffolding/Boarding required.
Plastering in roof (Damp Course)	Scaffolding/Boarding required.
Roofs/Windows	Mechanical measures as appropriate
Man Handling	Use Mechanical Equipment. Two man lift or use in teams handling. See schedule for weights
Collapsing	Temporary Propping required
Health	Provide COSHH Assessment

FOR ALL OTHER RISKS, REFER TO ORIGINAL DESIGN RISK ASSESSMENT PACKAGE

THIS DRAWING IS THE PROPERTY OF BETTERPLANET DESIGN LTD AND IS NOT TO BE REPRODUCED OR TRANSMITTED IN ANY FORM OR BY ANY MEANS, ELECTRONIC OR MECHANICAL, INCLUDING PHOTOCOPYING, RECORDING, OR BY ANY INFORMATION STORAGE AND RETRIEVAL SYSTEM, WITHOUT THE WRITTEN PERMISSION OF BETTERPLANET DESIGN LTD.

		bpd Architecture CIAT Registered practice Silchester, Brown Heuze Lane, Higher Wheelton, Chorley, Lancashire PR8 9HR Tel: 01257 220510 web: www.betterplan.co.uk email: info@betterplan.co.uk	
		Chartered Institute of Architectural Technologists Registered Practice	
Project Hunters Croft, 69 Mellor Brow, Mellor, Blackburn BB2 7EW			
Title Proposed replacement garage and garden alterations - SITE PLAN			
Scale @ A1 1:100/1:200	Date July 2022	Ref Job 1077	Drawn MDB
Dwg No 1077/MBM/PL1			Rev -