




Front Elevation

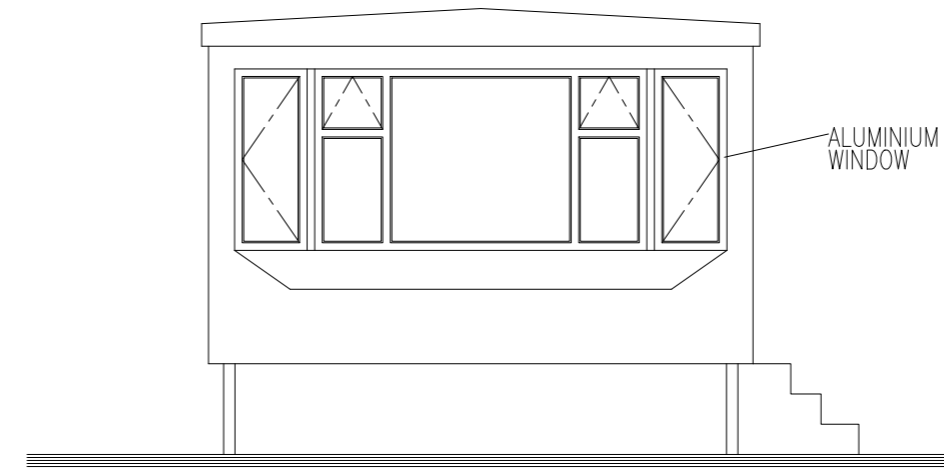


Side Elevation

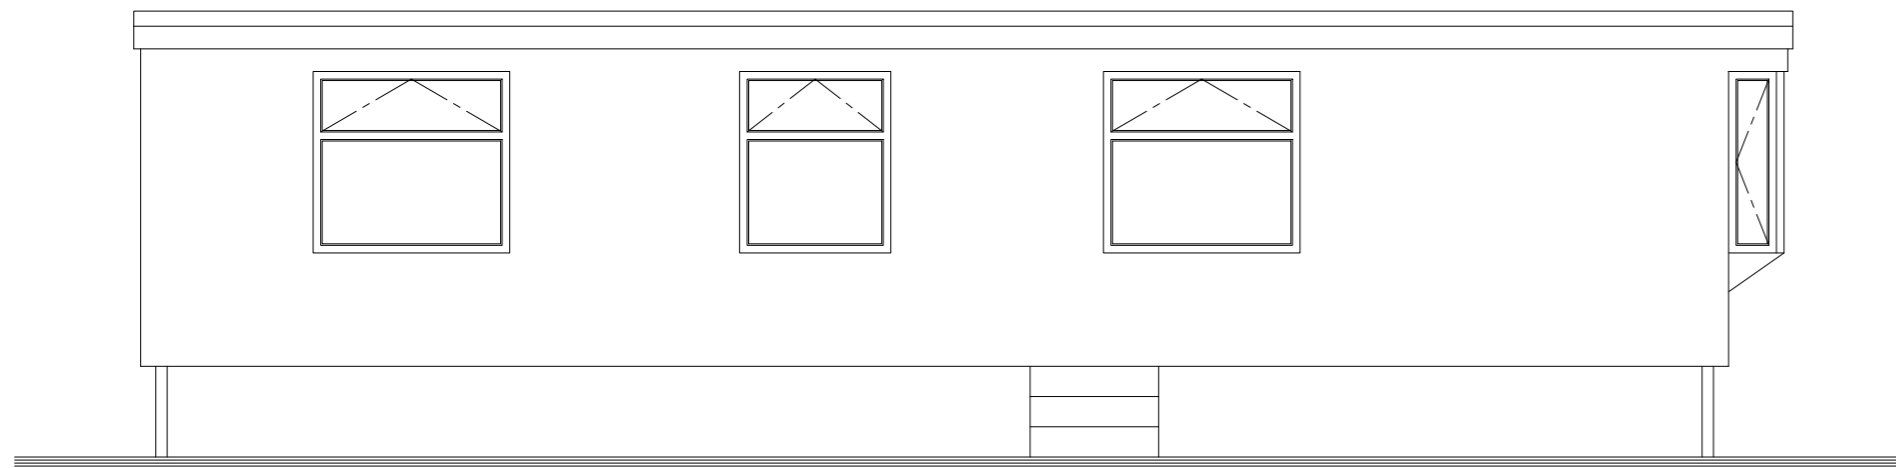

Rear Elevation

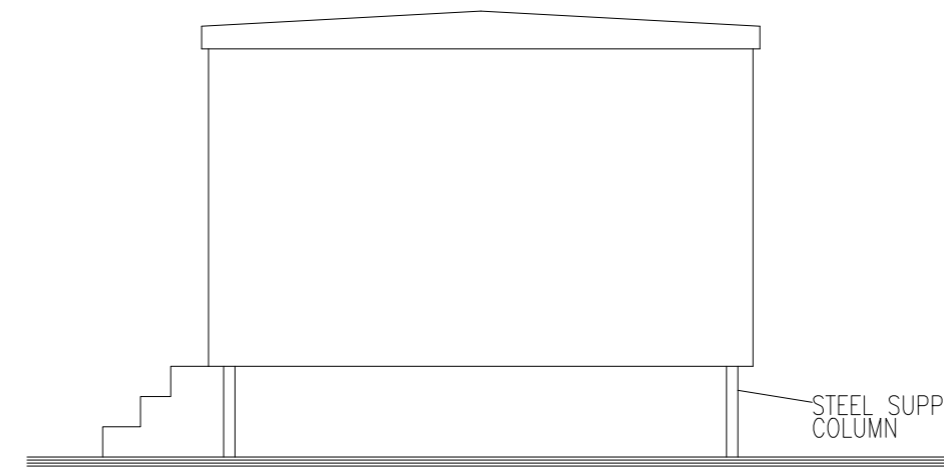

Side Elevation

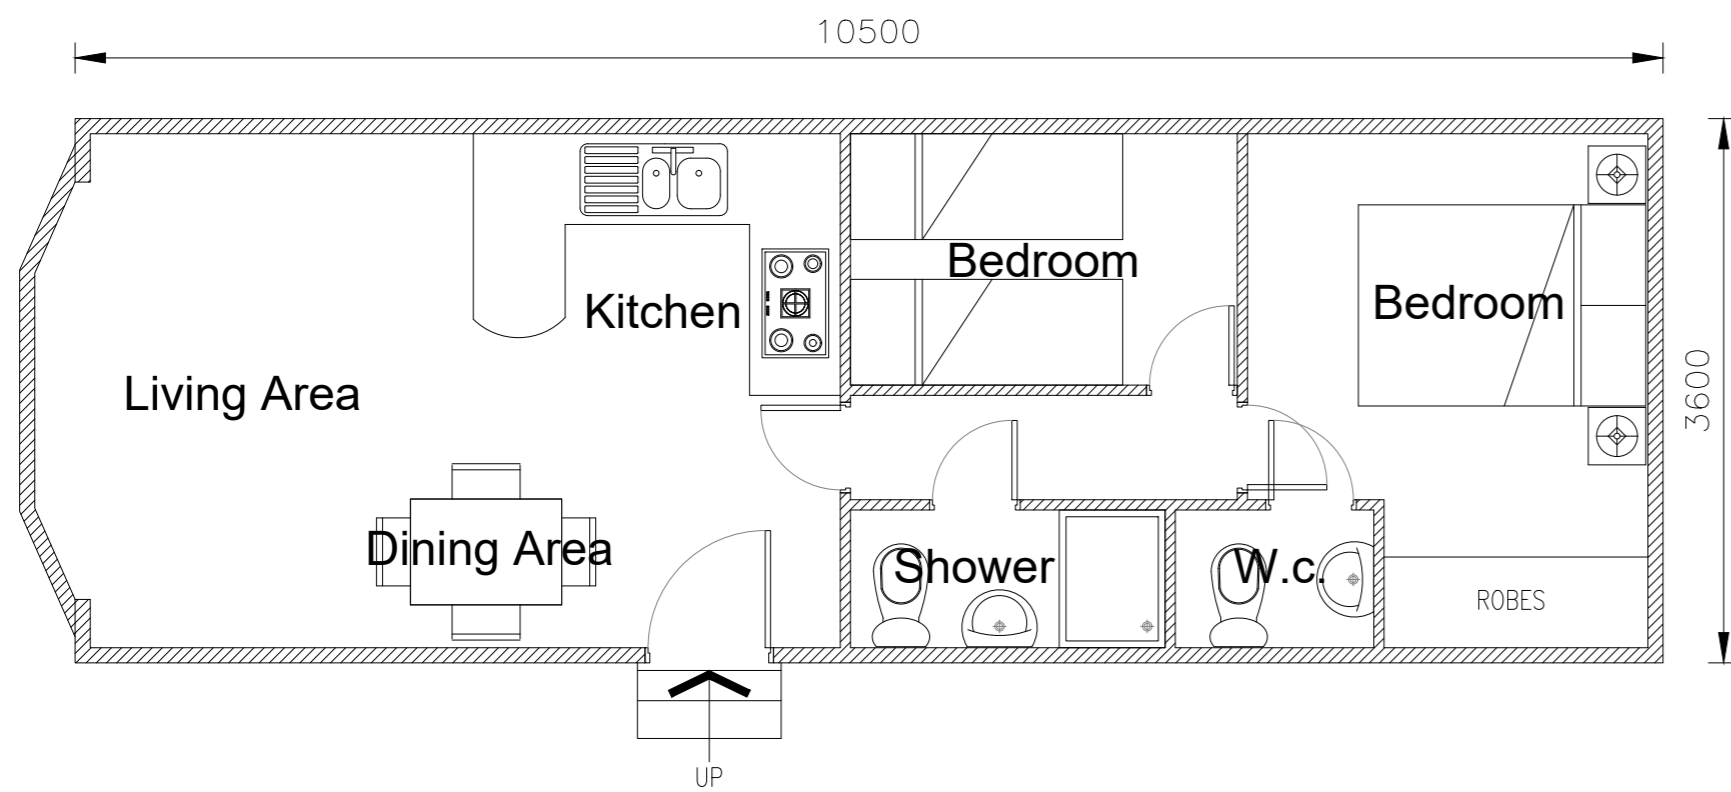

Ground Floor Plan
600mm above finished ground level



Rev. A - Elevations and dimensions added, planner request - P.E. - 06/03/2023

Rev.	Description	By	Date
Project Temporary Accommodation Wetters Bridge Plantation Twitter Lane Clitheroe, Lancashire BB7 3LG		Drawing Title Caravan Layout	
Drawing No. Wetters/05		Rev. A	
Drawn by P.E.		Scale 1:50	Date Jan. '23

1. Figured dimensions to be followed in preference to scale.
2. All dimensions to be checked on site prior to the commencement of any work. Any discrepancies to be reported immediately & resolved prior to work commencing.
3. This drawing is the copyright of the Paul Erskine and may not be copied or used without prior consent.