




Front Elevation

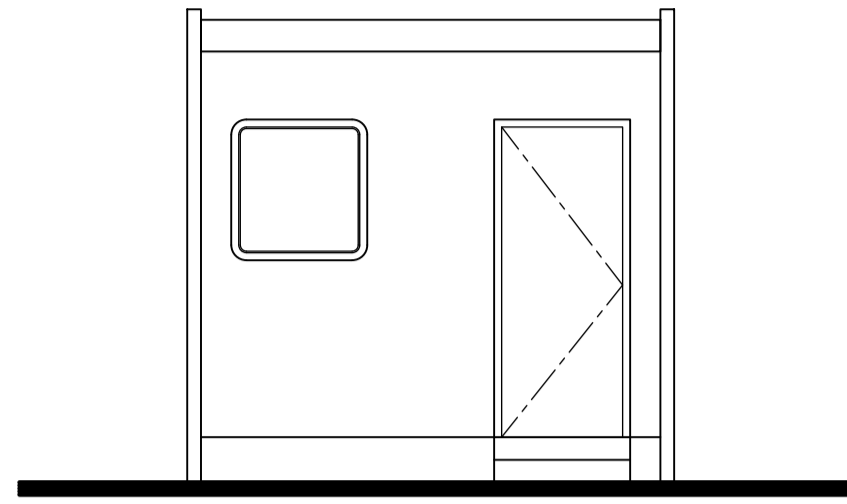


Side Elevation

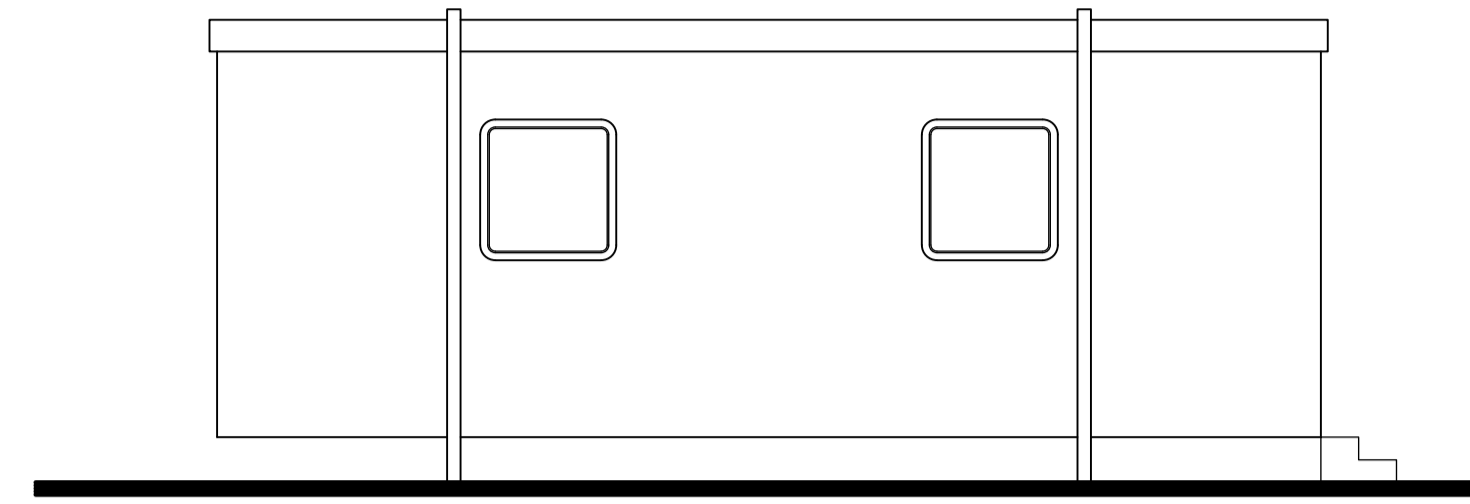


Front Elevation

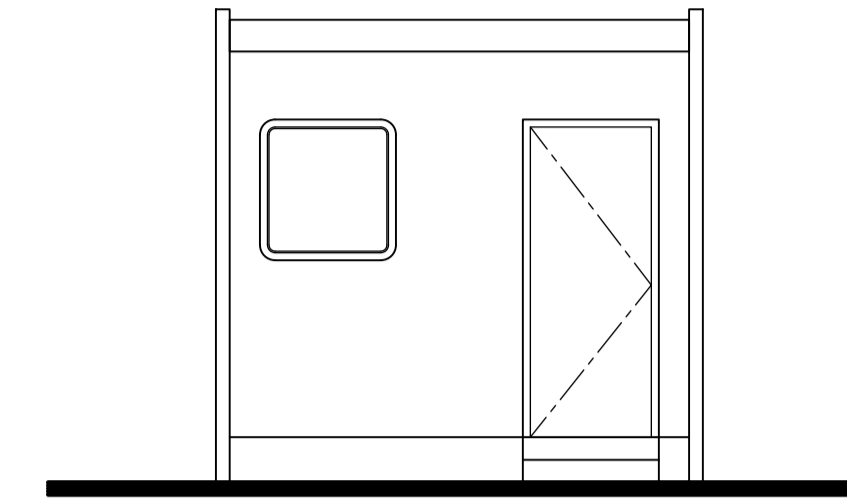


Side Elevation

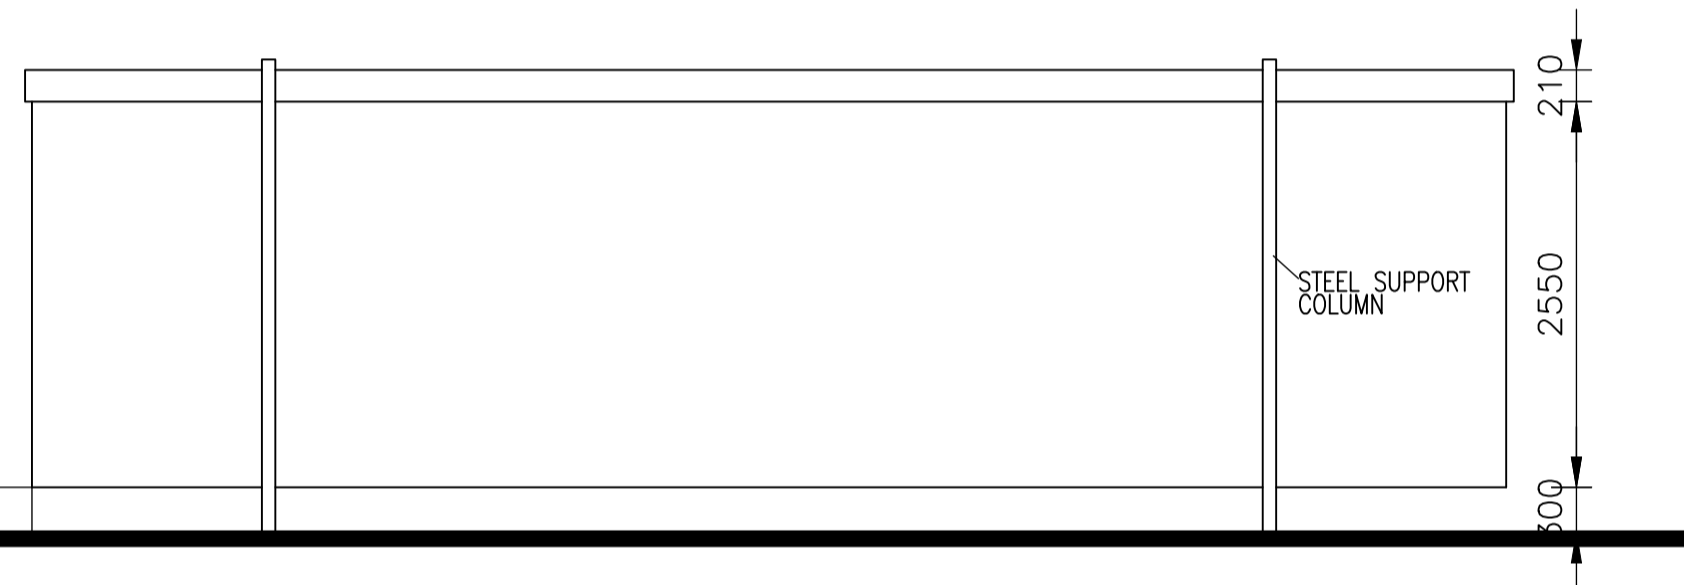


Rear Elevation

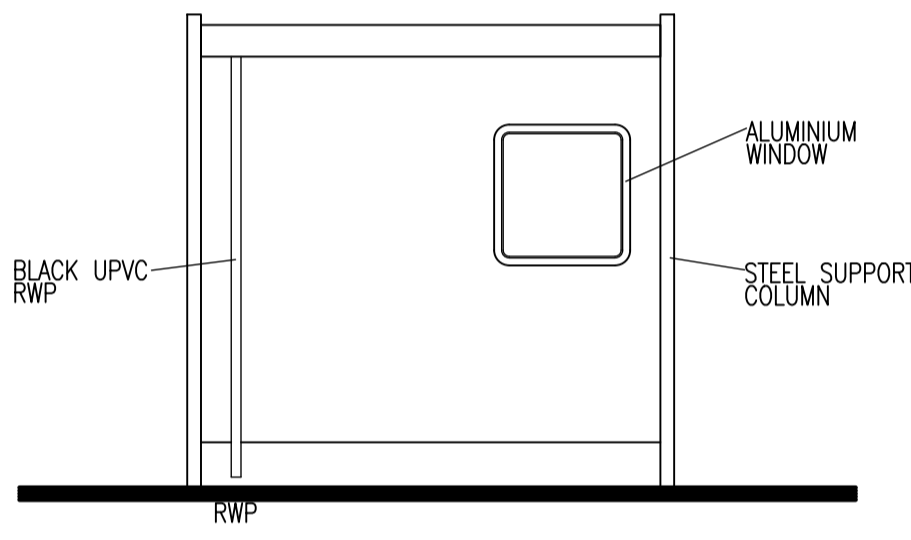


Side Elevation

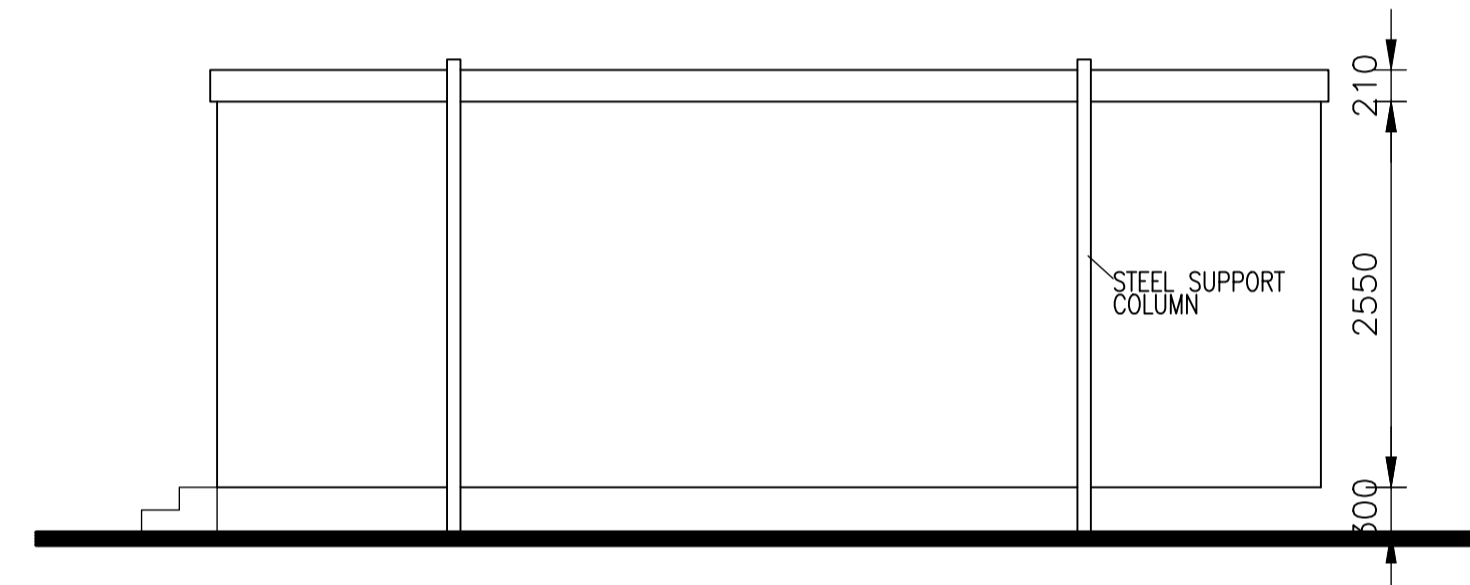

Rear Elevation

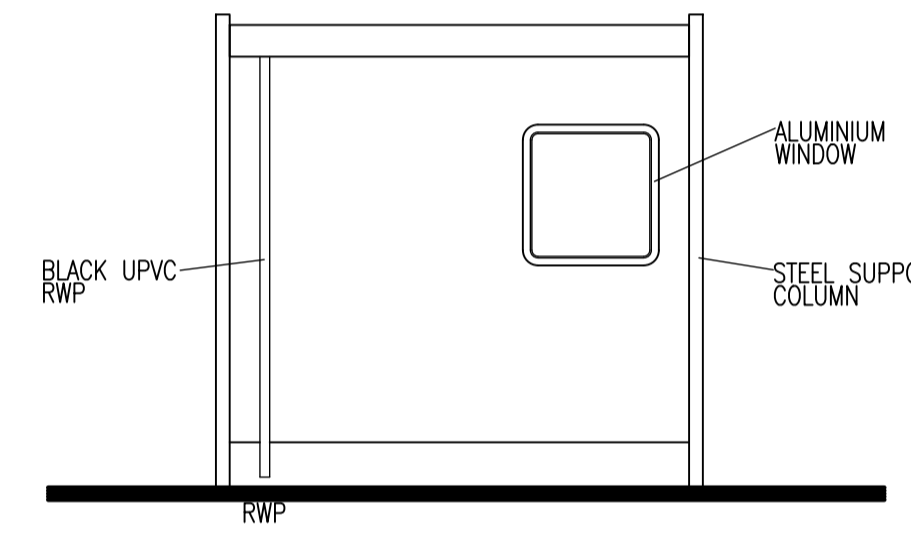


Side Elevation

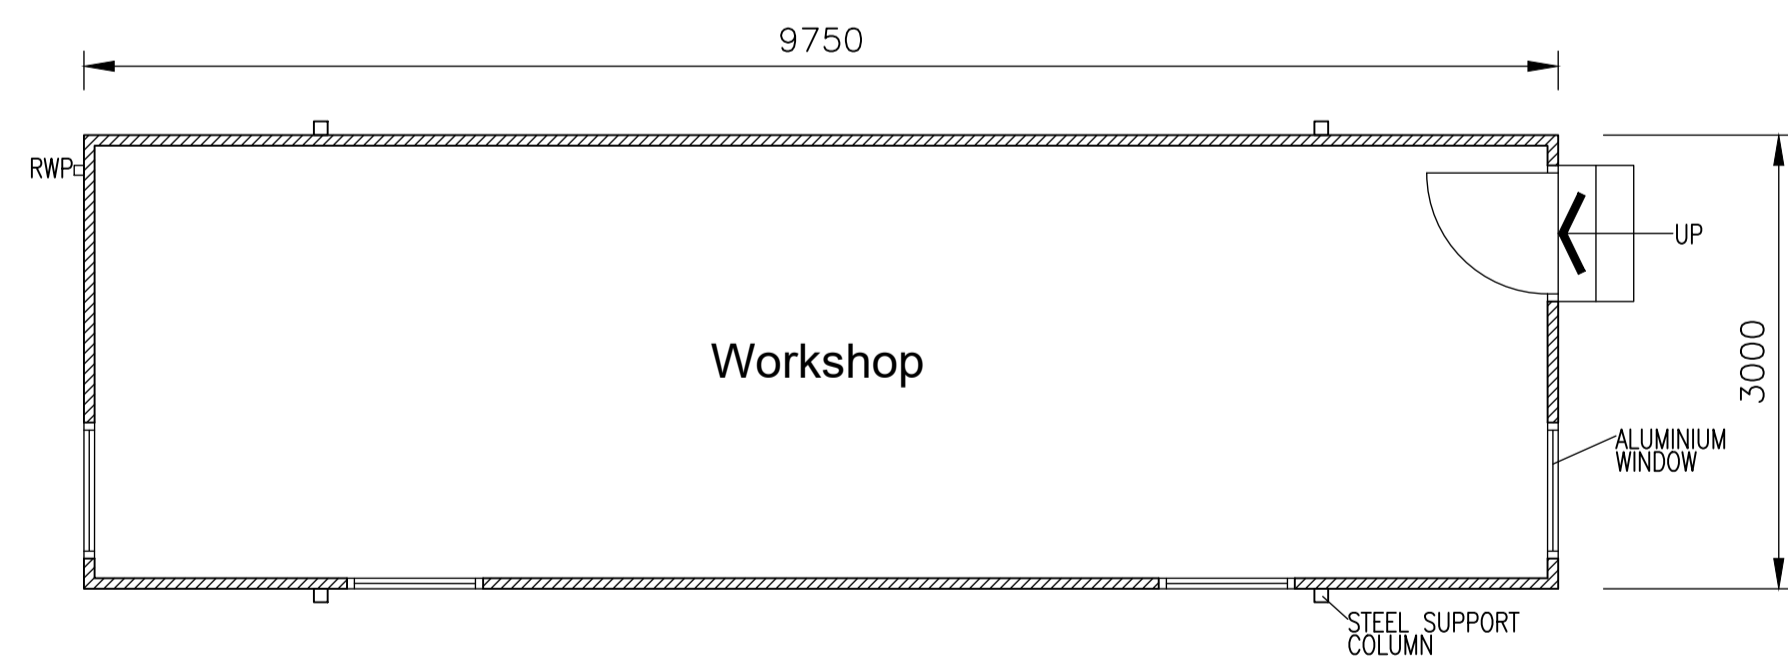

Ground Floor Plan

300mm above finished ground level  
 Modular units to be clad in timber to blend in with natural surroundings

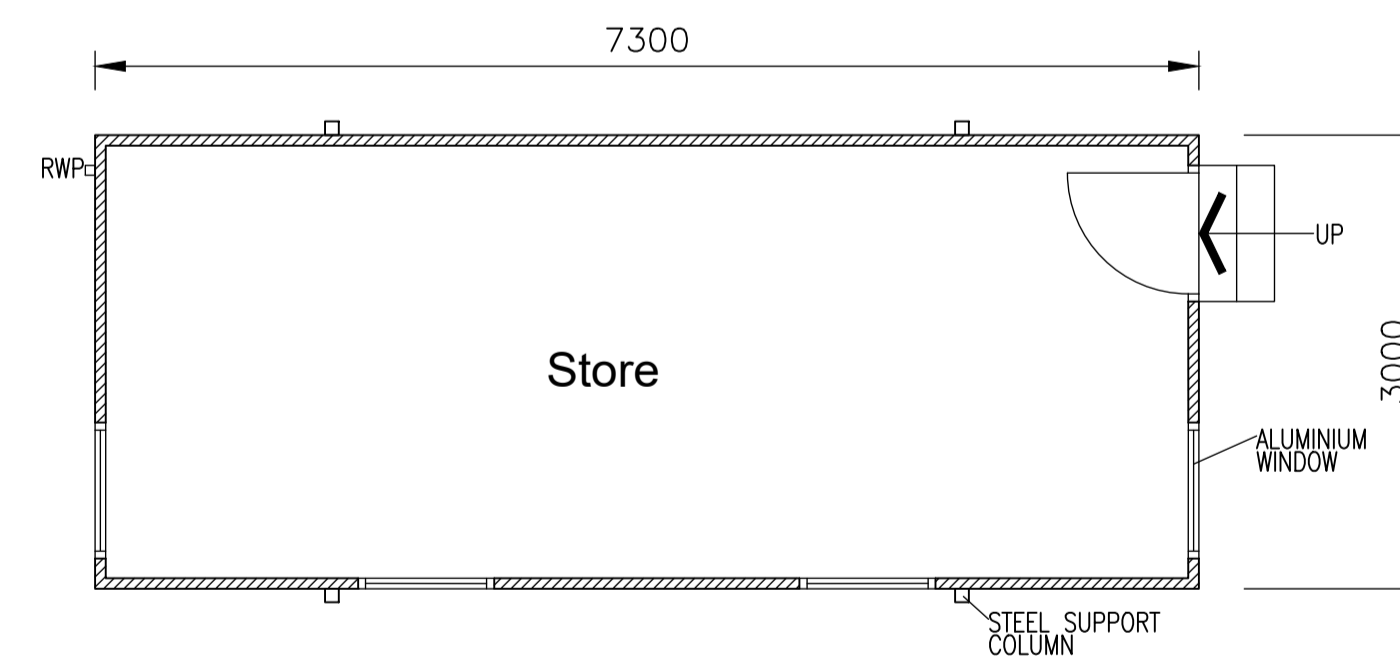

Ground Floor Plan

300mm above finished ground level  
 Modular units to be clad in timber to blend in with natural surroundings



Rev.	Description	By	Date
Project Temporary Accommodation Wetters Bridge Plantation Twitter Lane Clitheroe, Lancashire BB7 3LG		Drawing Title Modular Unit Layouts	
		Drawing No. Wetters/06	Rev.
Figured dimensions to be followed in preference to scale. <small>2. All dimensions to be checked on site prior to the commencement of any work. Any discrepancies to be reported immediately &amp; resolved prior to work commencing.</small> <small>3. This drawing is the copyright of the Paul Easdale and may not be copied or used without prior consent.</small>		Drawn by P.E.	Scale 1:50
		Date Jan. '23	