



E ROPER & SONS, LYME HOUSE FARM – PLAN 3

PROPOSAL TO CONSTRUCT GENERAL PURPOSE BUILDINGS - ELEVATIONS

SCALE 1 : 200 at A4

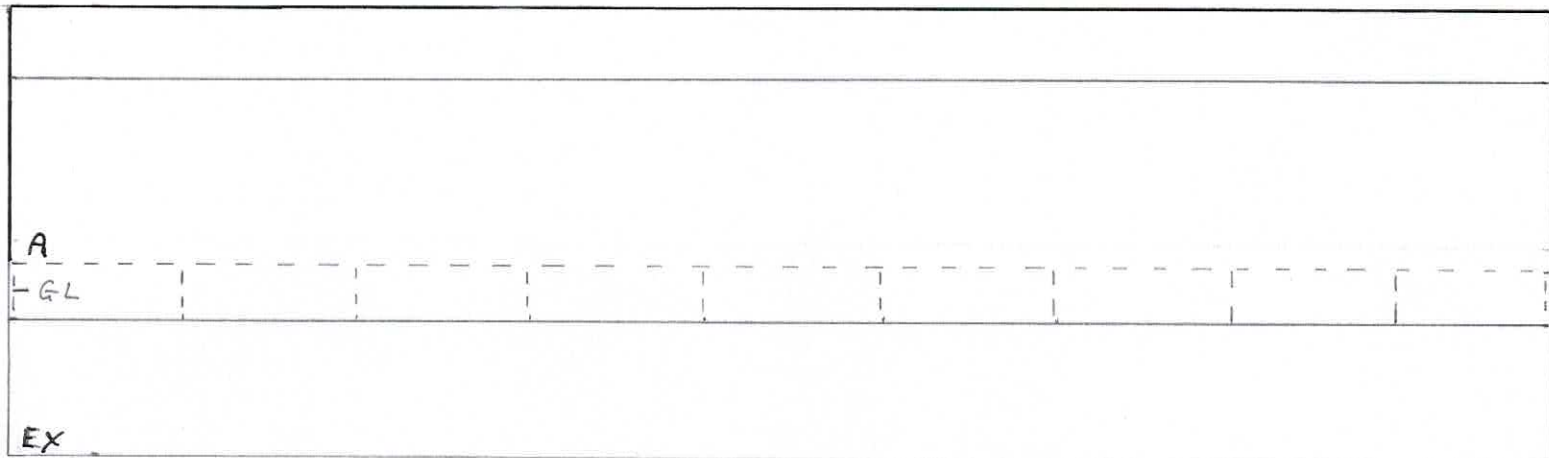


NORTH EAST ELEVATION (adjoins existing) EX

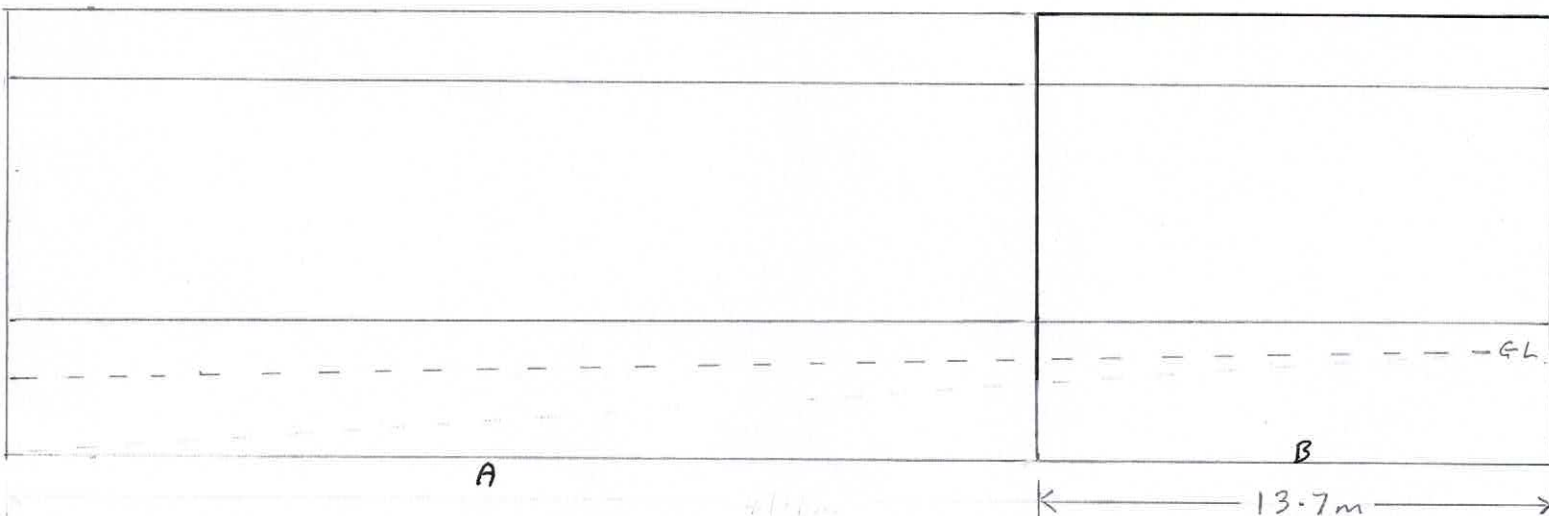


SOUTH WEST ELEVATION

PROPOSAL TO CONSTRUCT GENERAL PURPOSE BUILDINGS - ELEVATIONS

SCALE 1 : 200 at A4

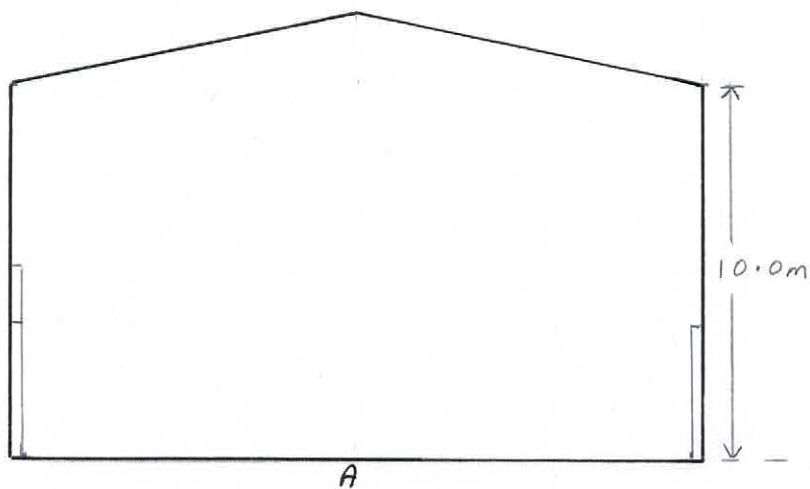

NORTH WEST ELEVATION

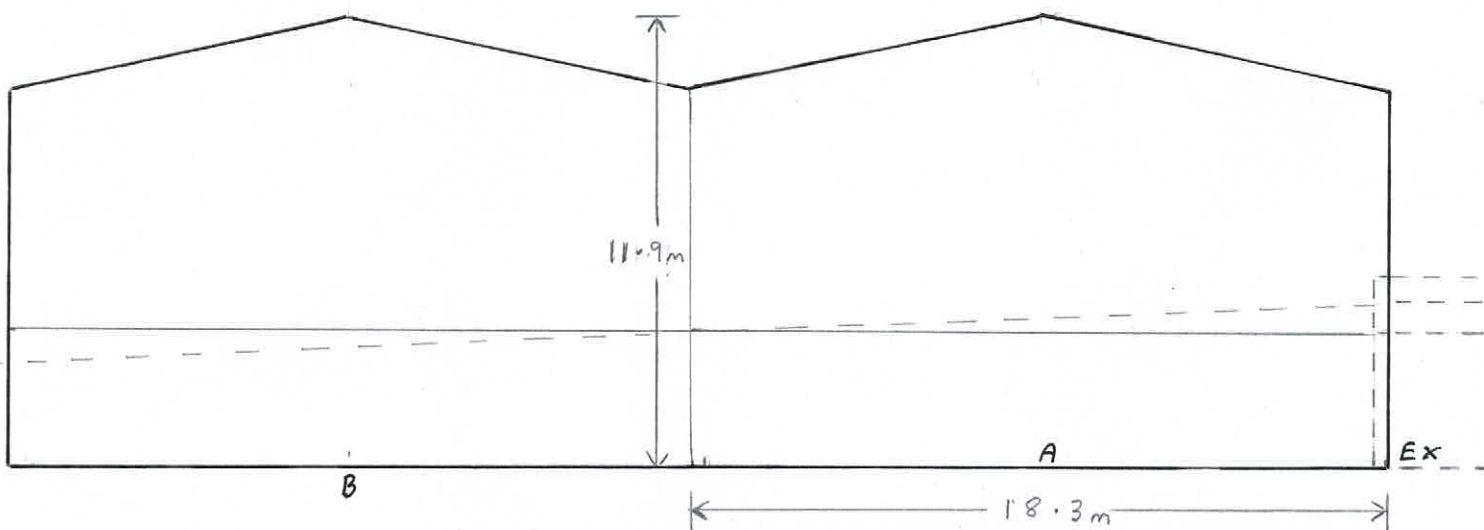

SOUTH EAST ELEVATION (adjoins existing)


E ROPER & SONS, LYME HOUSE FARM - PLAN 3b

PROPOSAL TO CONSTRUCT GENERAL PURPOSE BUILDINGS – FLOOR PLAN

SCALE 1 : 200 at A4




0 10m

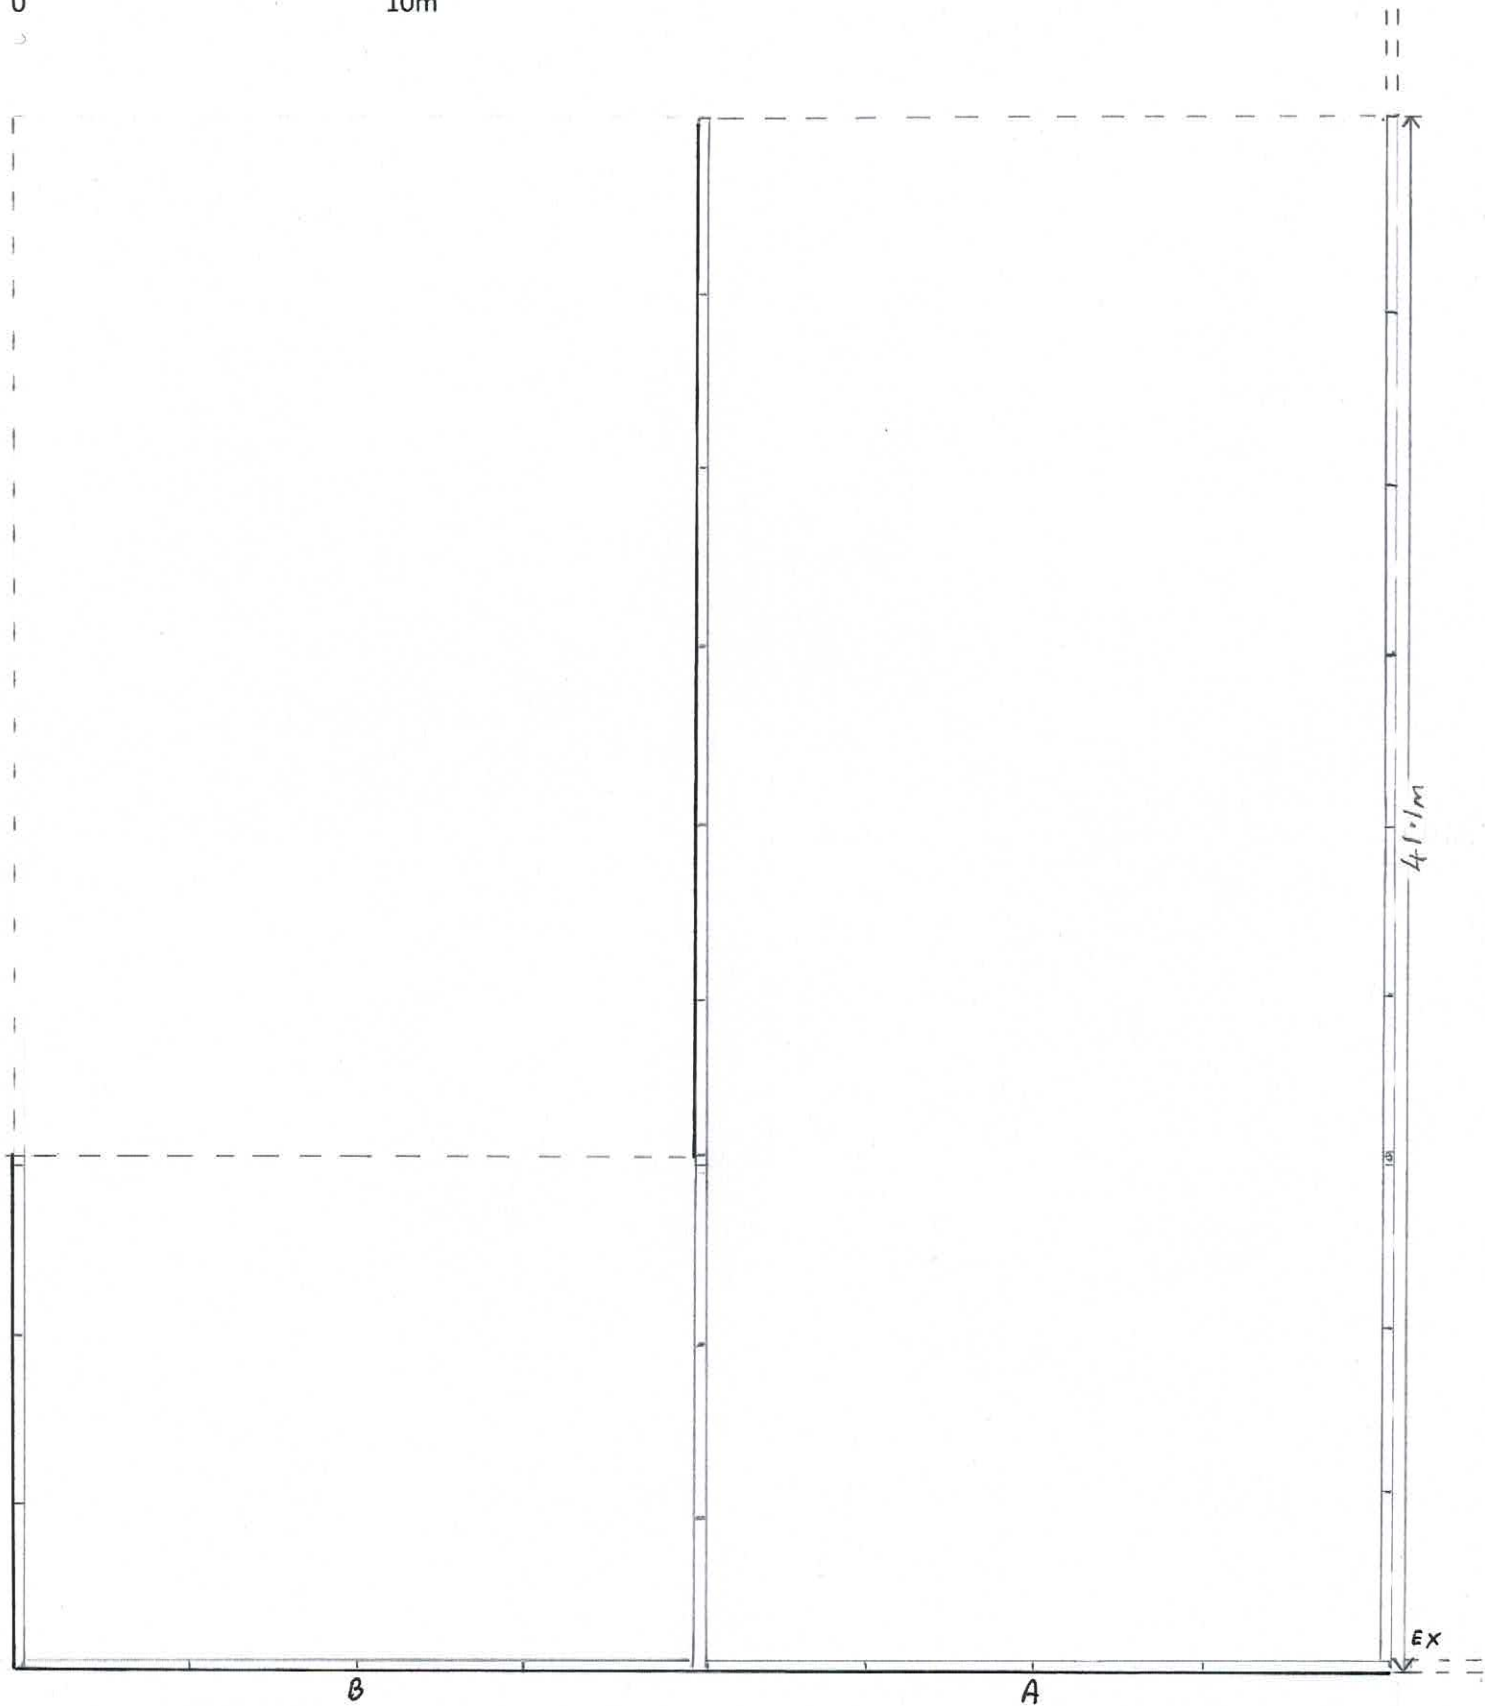

E ROPER & SONS, LYME HOUSE FARM - PLAN 3c

PROPOSAL TO CONSTRUCT GENERAL PURPOSE BUILDINGS – ROOF PLAN


SCALE 1 : 200 at A4

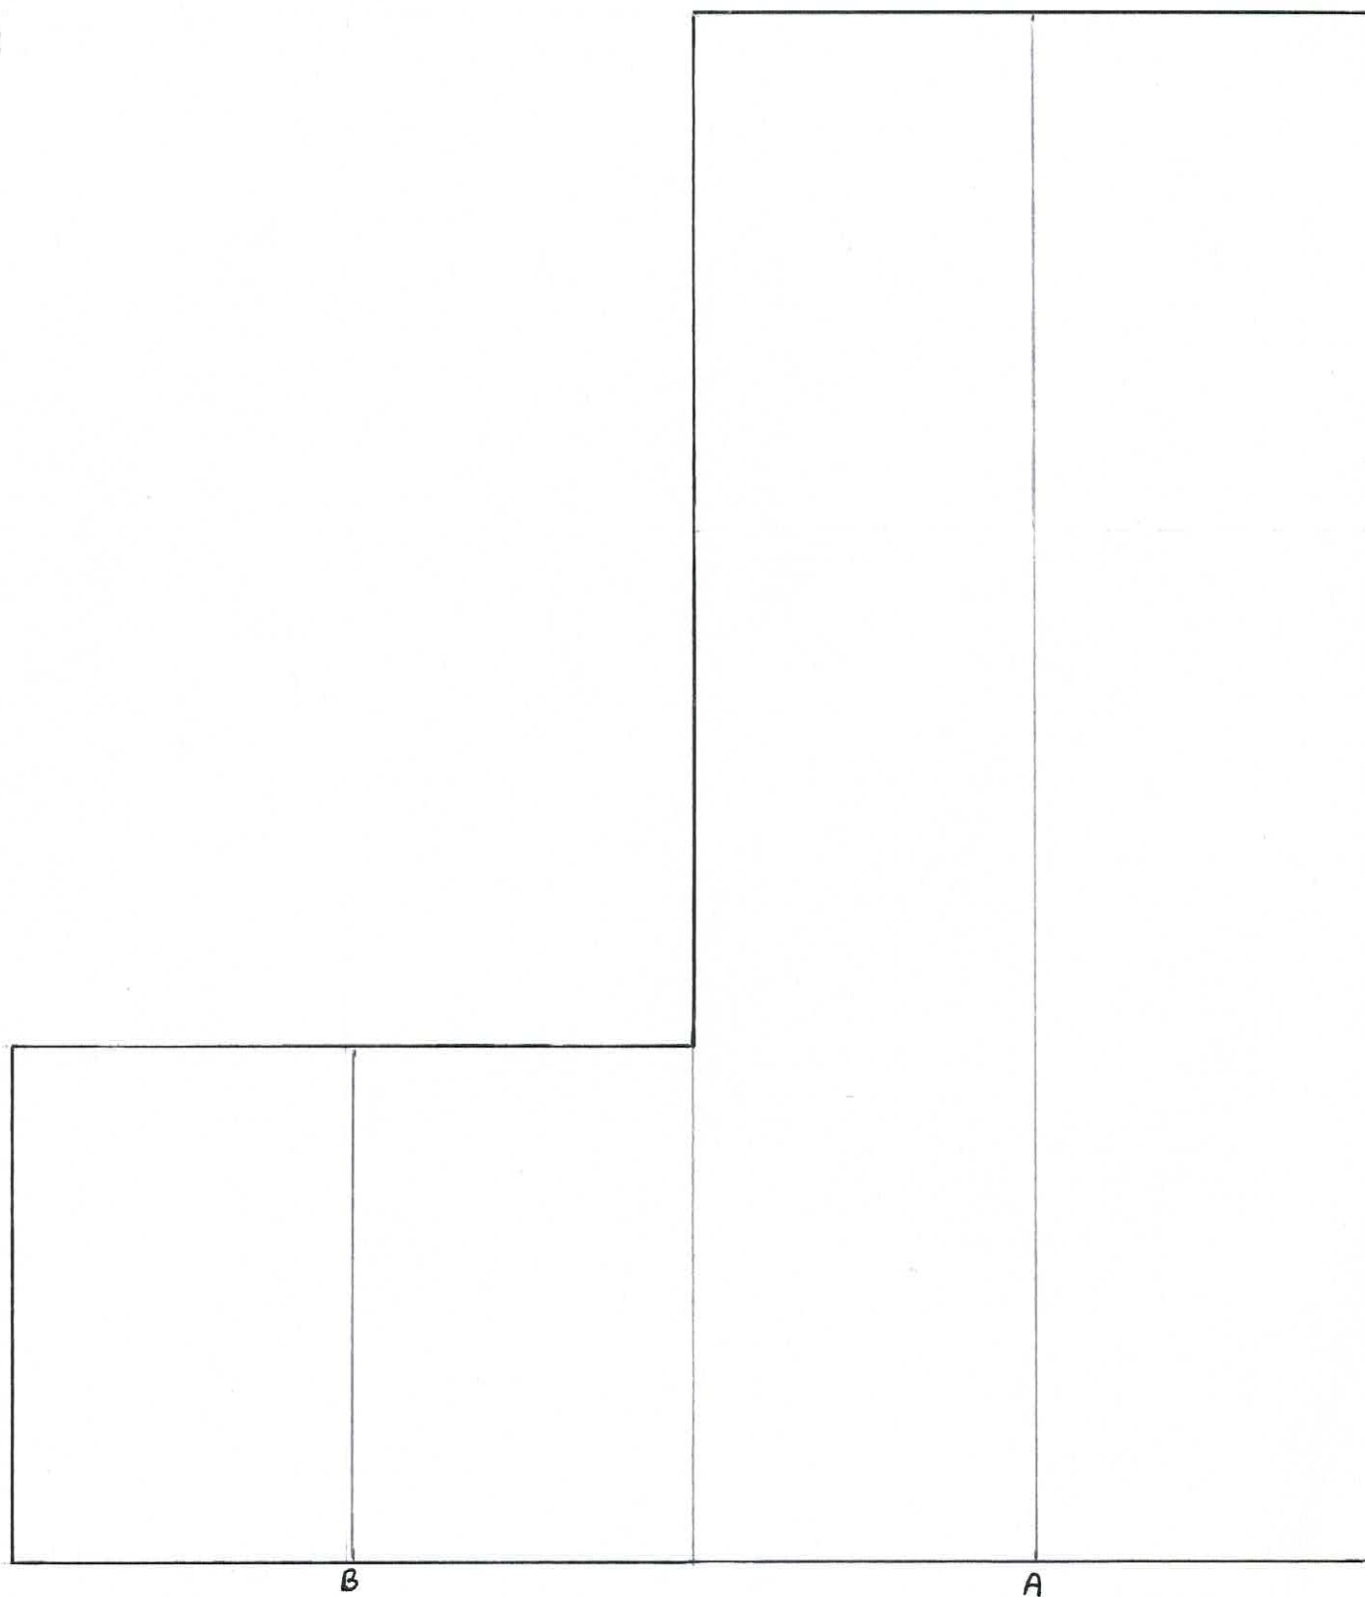

PROPOSAL TO CONSTRUCT GENERAL PURPOSE BUILDINGS – ELEVATION

SCALE 1 : 200 at A4

0 10m

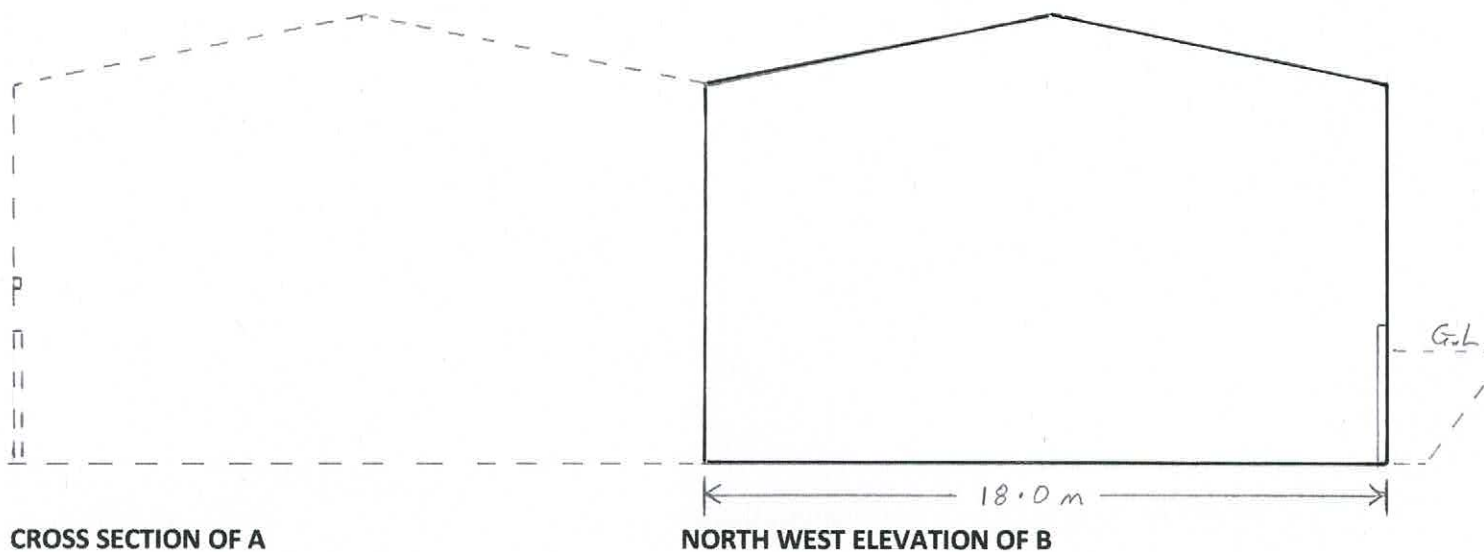

CROSS SECTION OF A

NORTH WEST ELEVATION OF B