



This drawing is to be read in conjunction with all relevant Architect, consultants' and specialists' drawings and specifications. The Architect is to be notified of any discrepancies before proceeding. Do not scale from this drawing. All dimensions and levels are to be checked on site. This drawing is subject to copyright. All work carried out before Planning and Building Permission has been granted is at the contractor/clients risk.

Note: proposed drawing based on OS dwg information. All illustrated dimensions are approximate and all site dimensions are to be checked on site and subject to site survey.

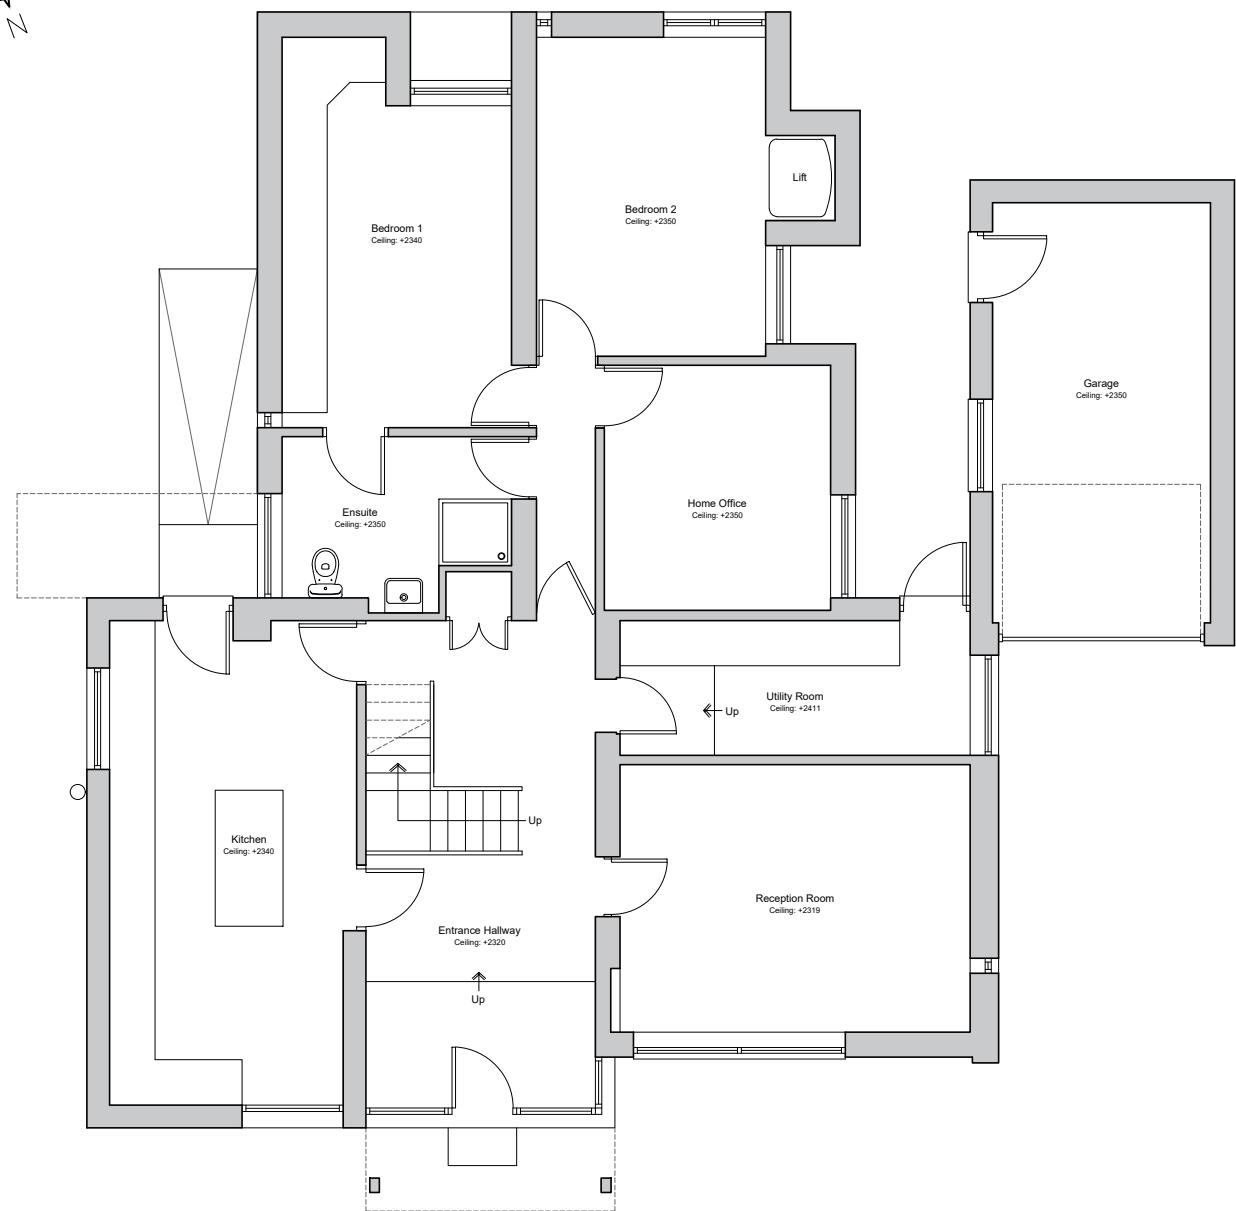


Existing Ground Floor Plan Scale 1:100

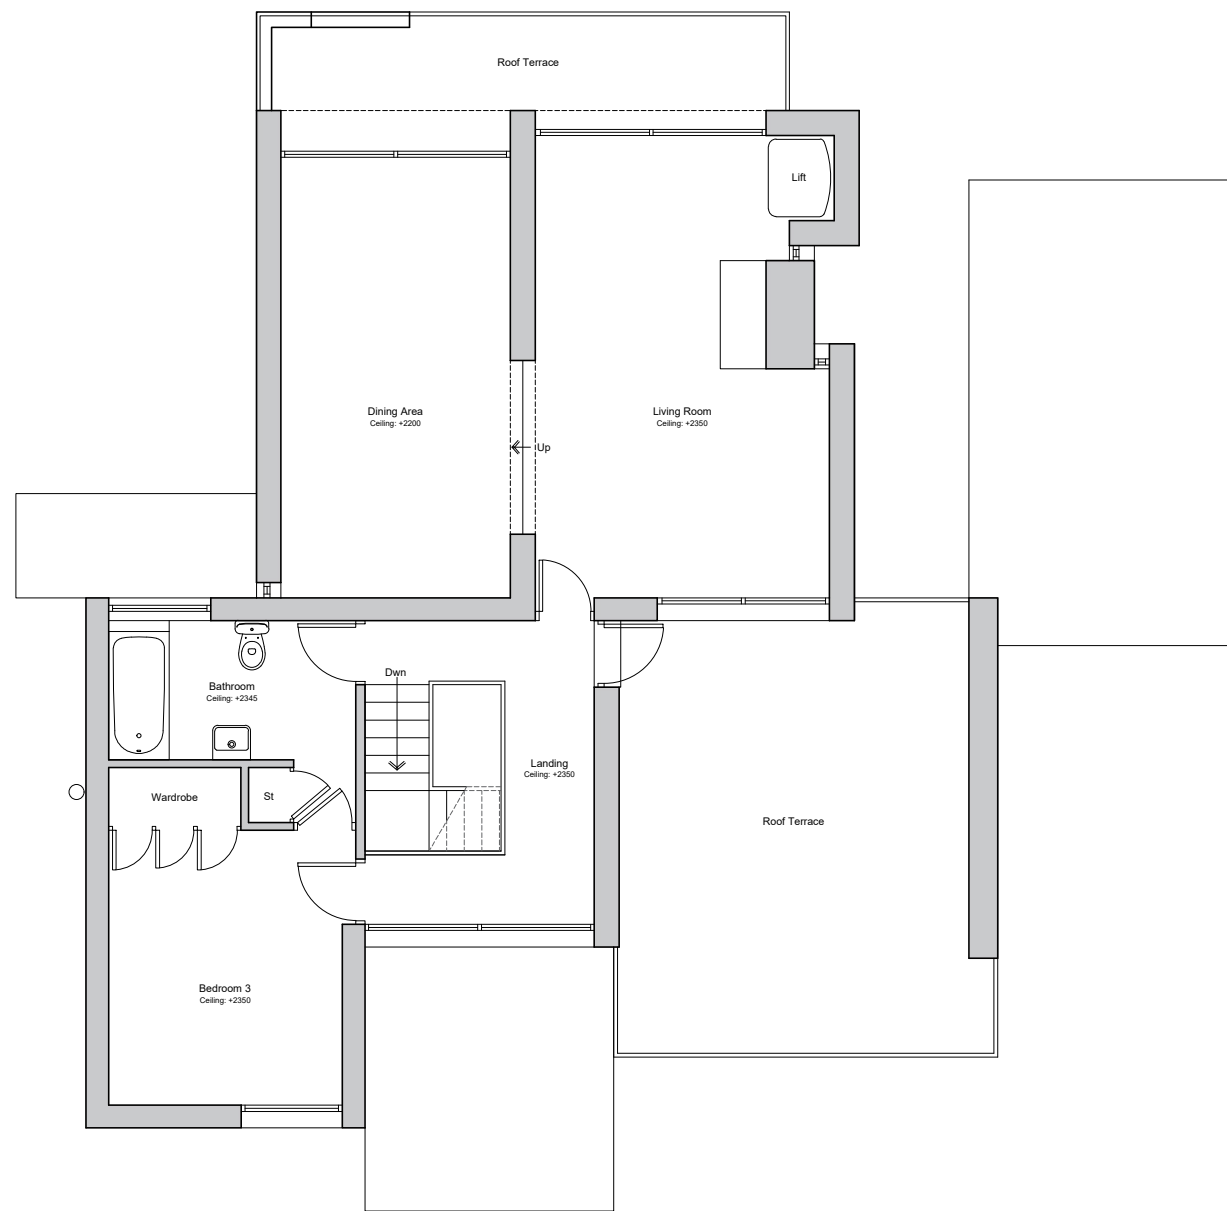

Existing First Floor Plan Scale 1:100




Existing North Facing Elevation Scale 1:100

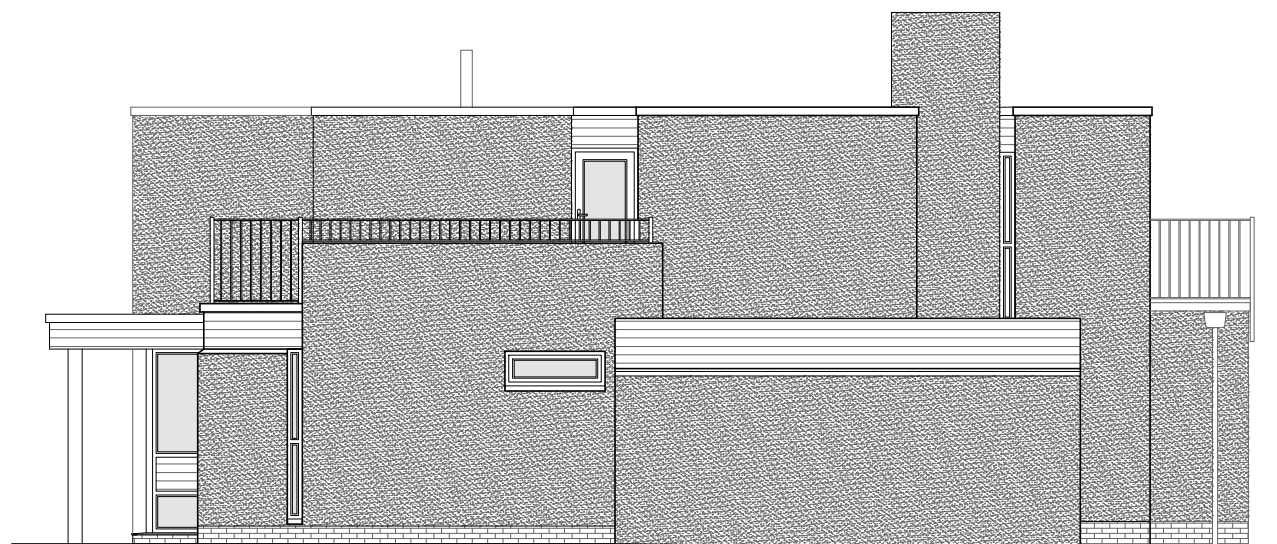

Existing West Facing Elevation Scale 1:100



Existing South Facing Elevation Scale 1:100

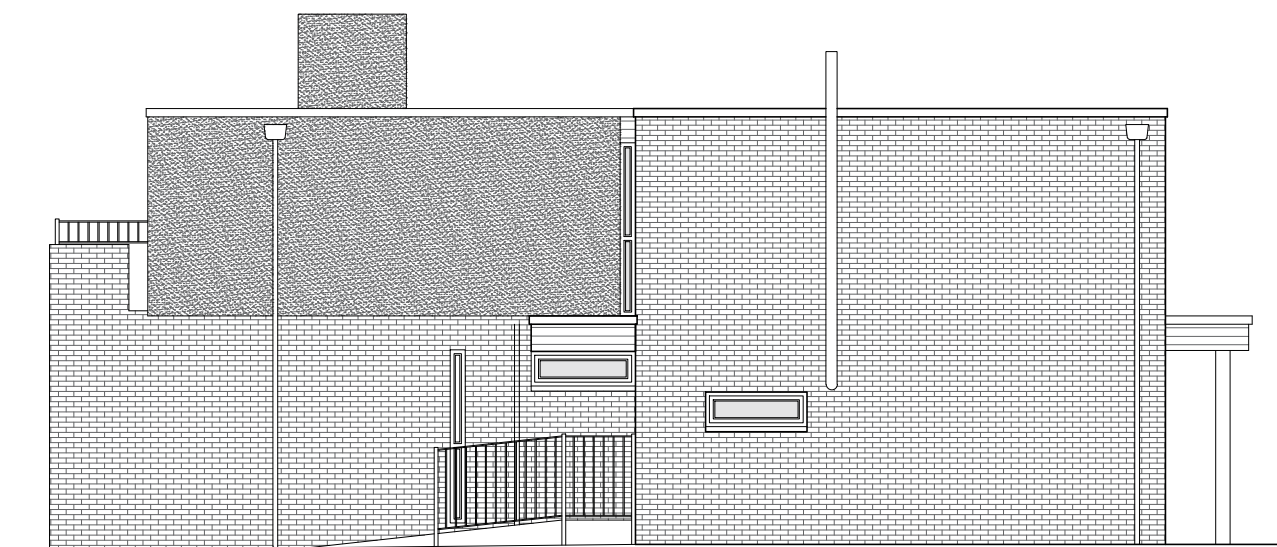

Existing East Facing Elevation Scale 1:100

A 20.01.2023 Amended BWT

Client
Mr and Mrs Marsh

Job Title
**Proposed Alterations to
61 Mellor Brow
Mellor**

Drawing Title		
Existing Floor Plans and Elevations		
Scale	Date	Drawn
1:100 @ A2	August 2022	BWT

spa
ARCHITECTS

SUNDERLAND PEACOCK & ASSOCIATES LTD.
HAZELMERE, PIMLICO ROAD, CLITHEROE
LANCASHIRE, BB7 2AG
T 01200 423178 F 01200 427328
E info@sunderlandpeacock.com
www.sunderlandpeacock.com



6739 -E02

REV
A